


CLIENT: STABILITY INVESTMENTS LTD		
TITLE: EXISTING ROOF PLAN		
PROJECT: GREAT QUEEN STREET		
SCALE: 1:100@A3		
DRG NO: 0054_EA_7	REV.:	B
DRAWN: AS	CHECKED: KP	DATE: 25/07/2014

NOTES :

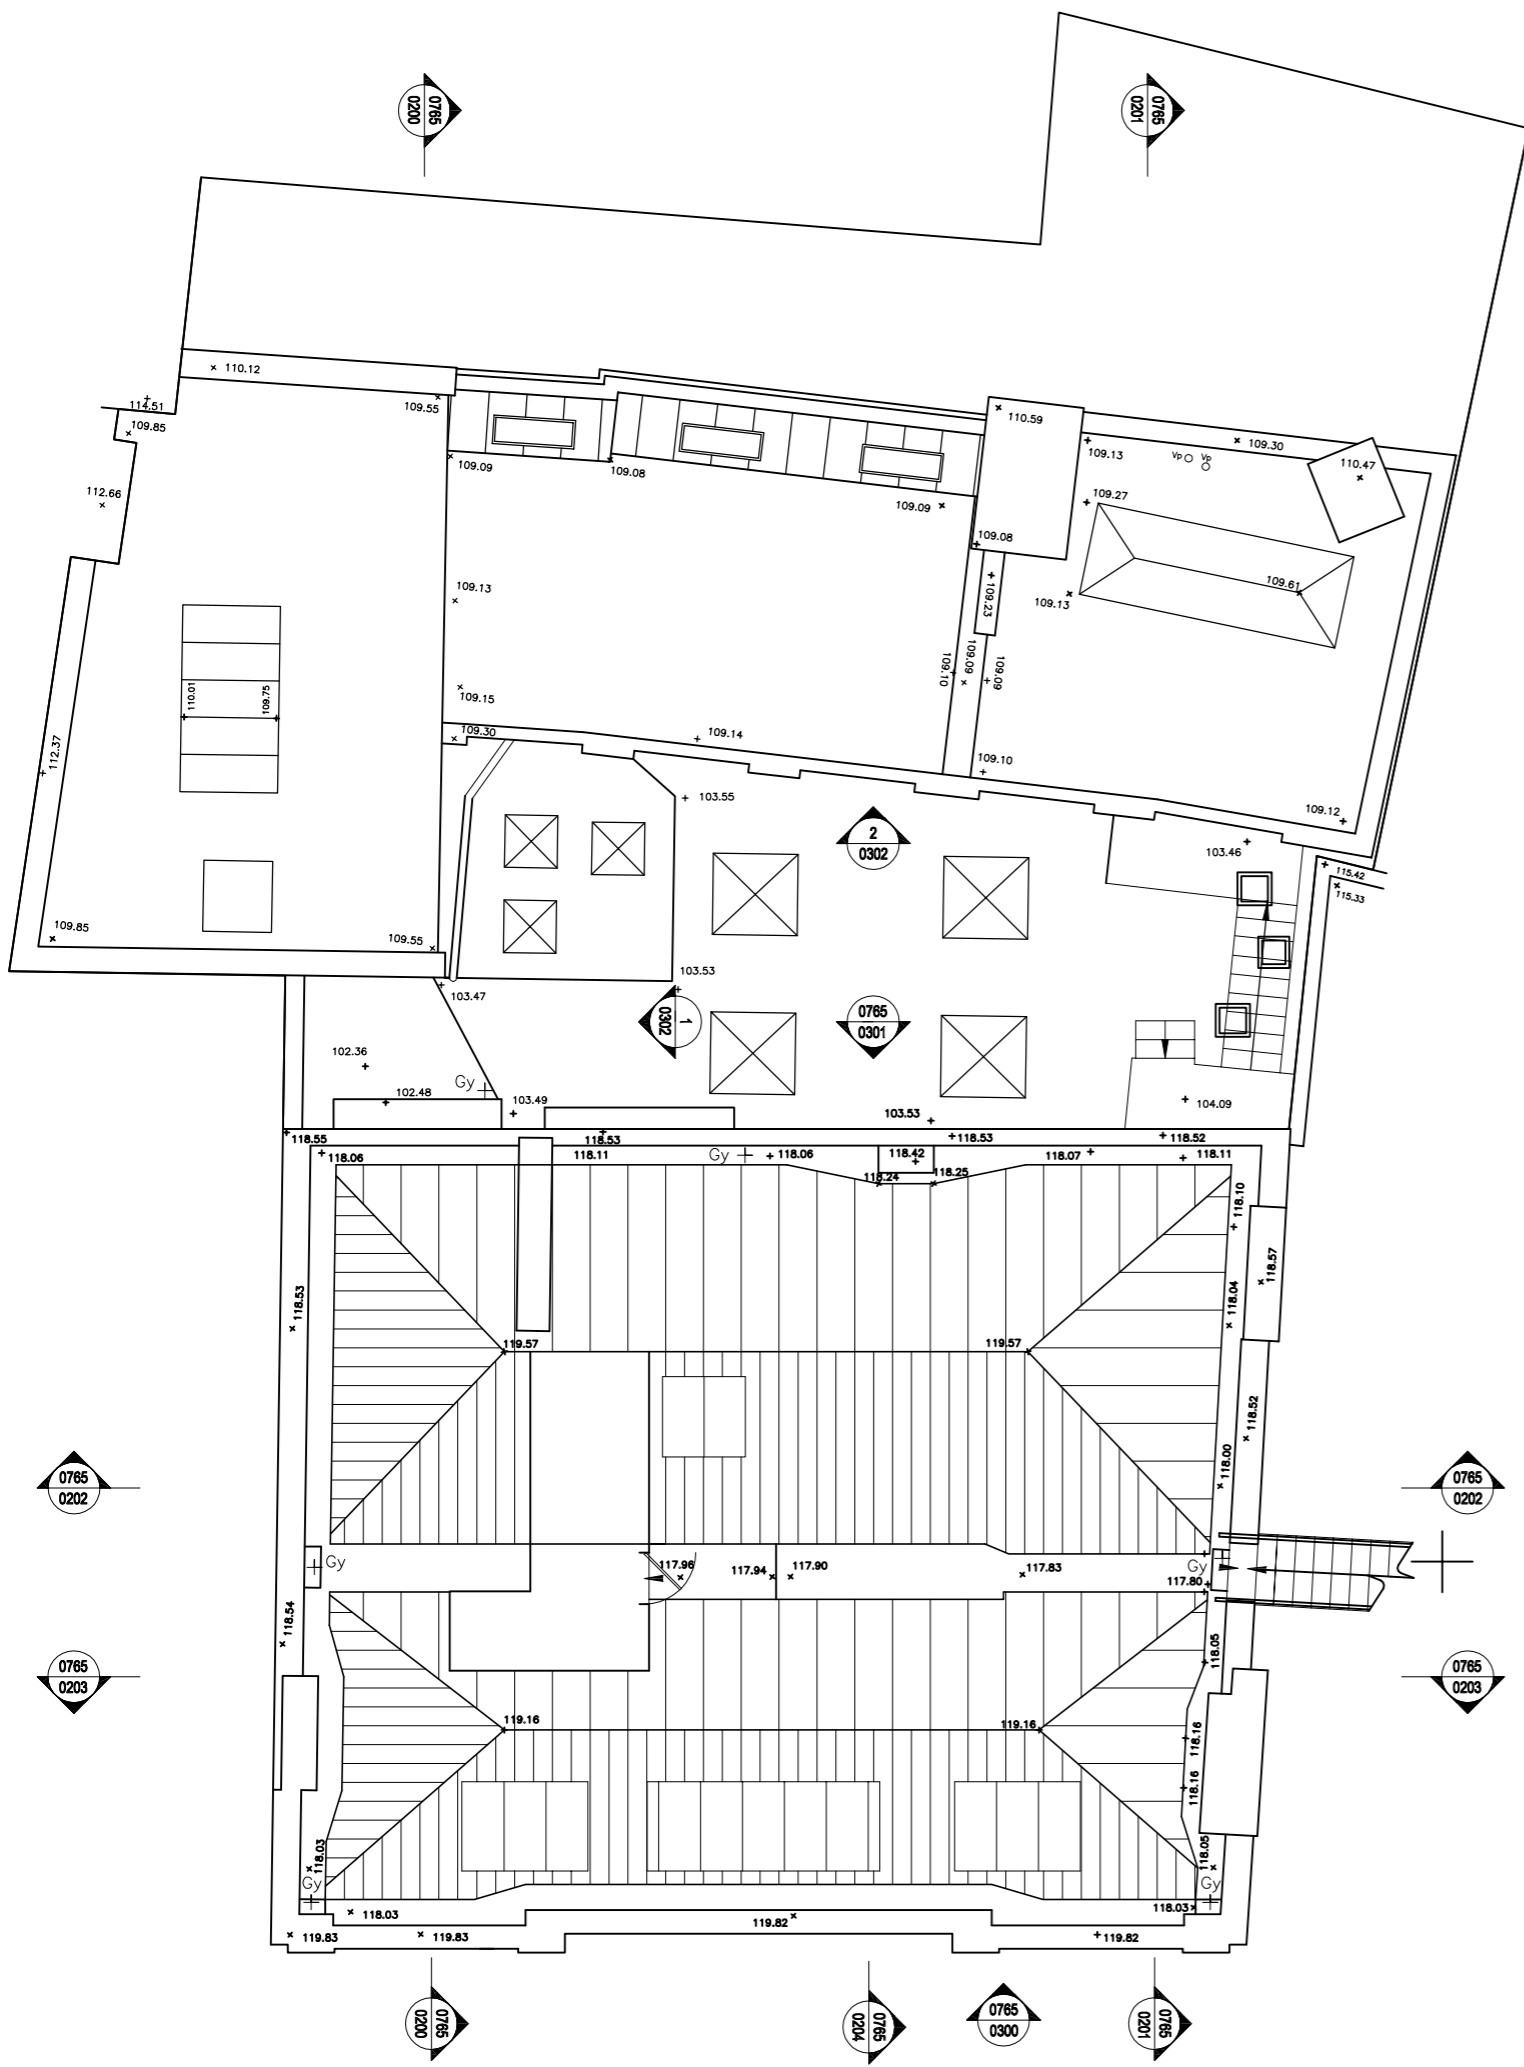

This drawing is the Copy right of LATIS limited.
 This drawing has been produced electronically and may have been photo reduced or enlarged when copied. Do not scale from drawing. Work only to figured dimensions
 This drawing is to be read in conjunction with relevant consultants and engineers drawings and specifications.