


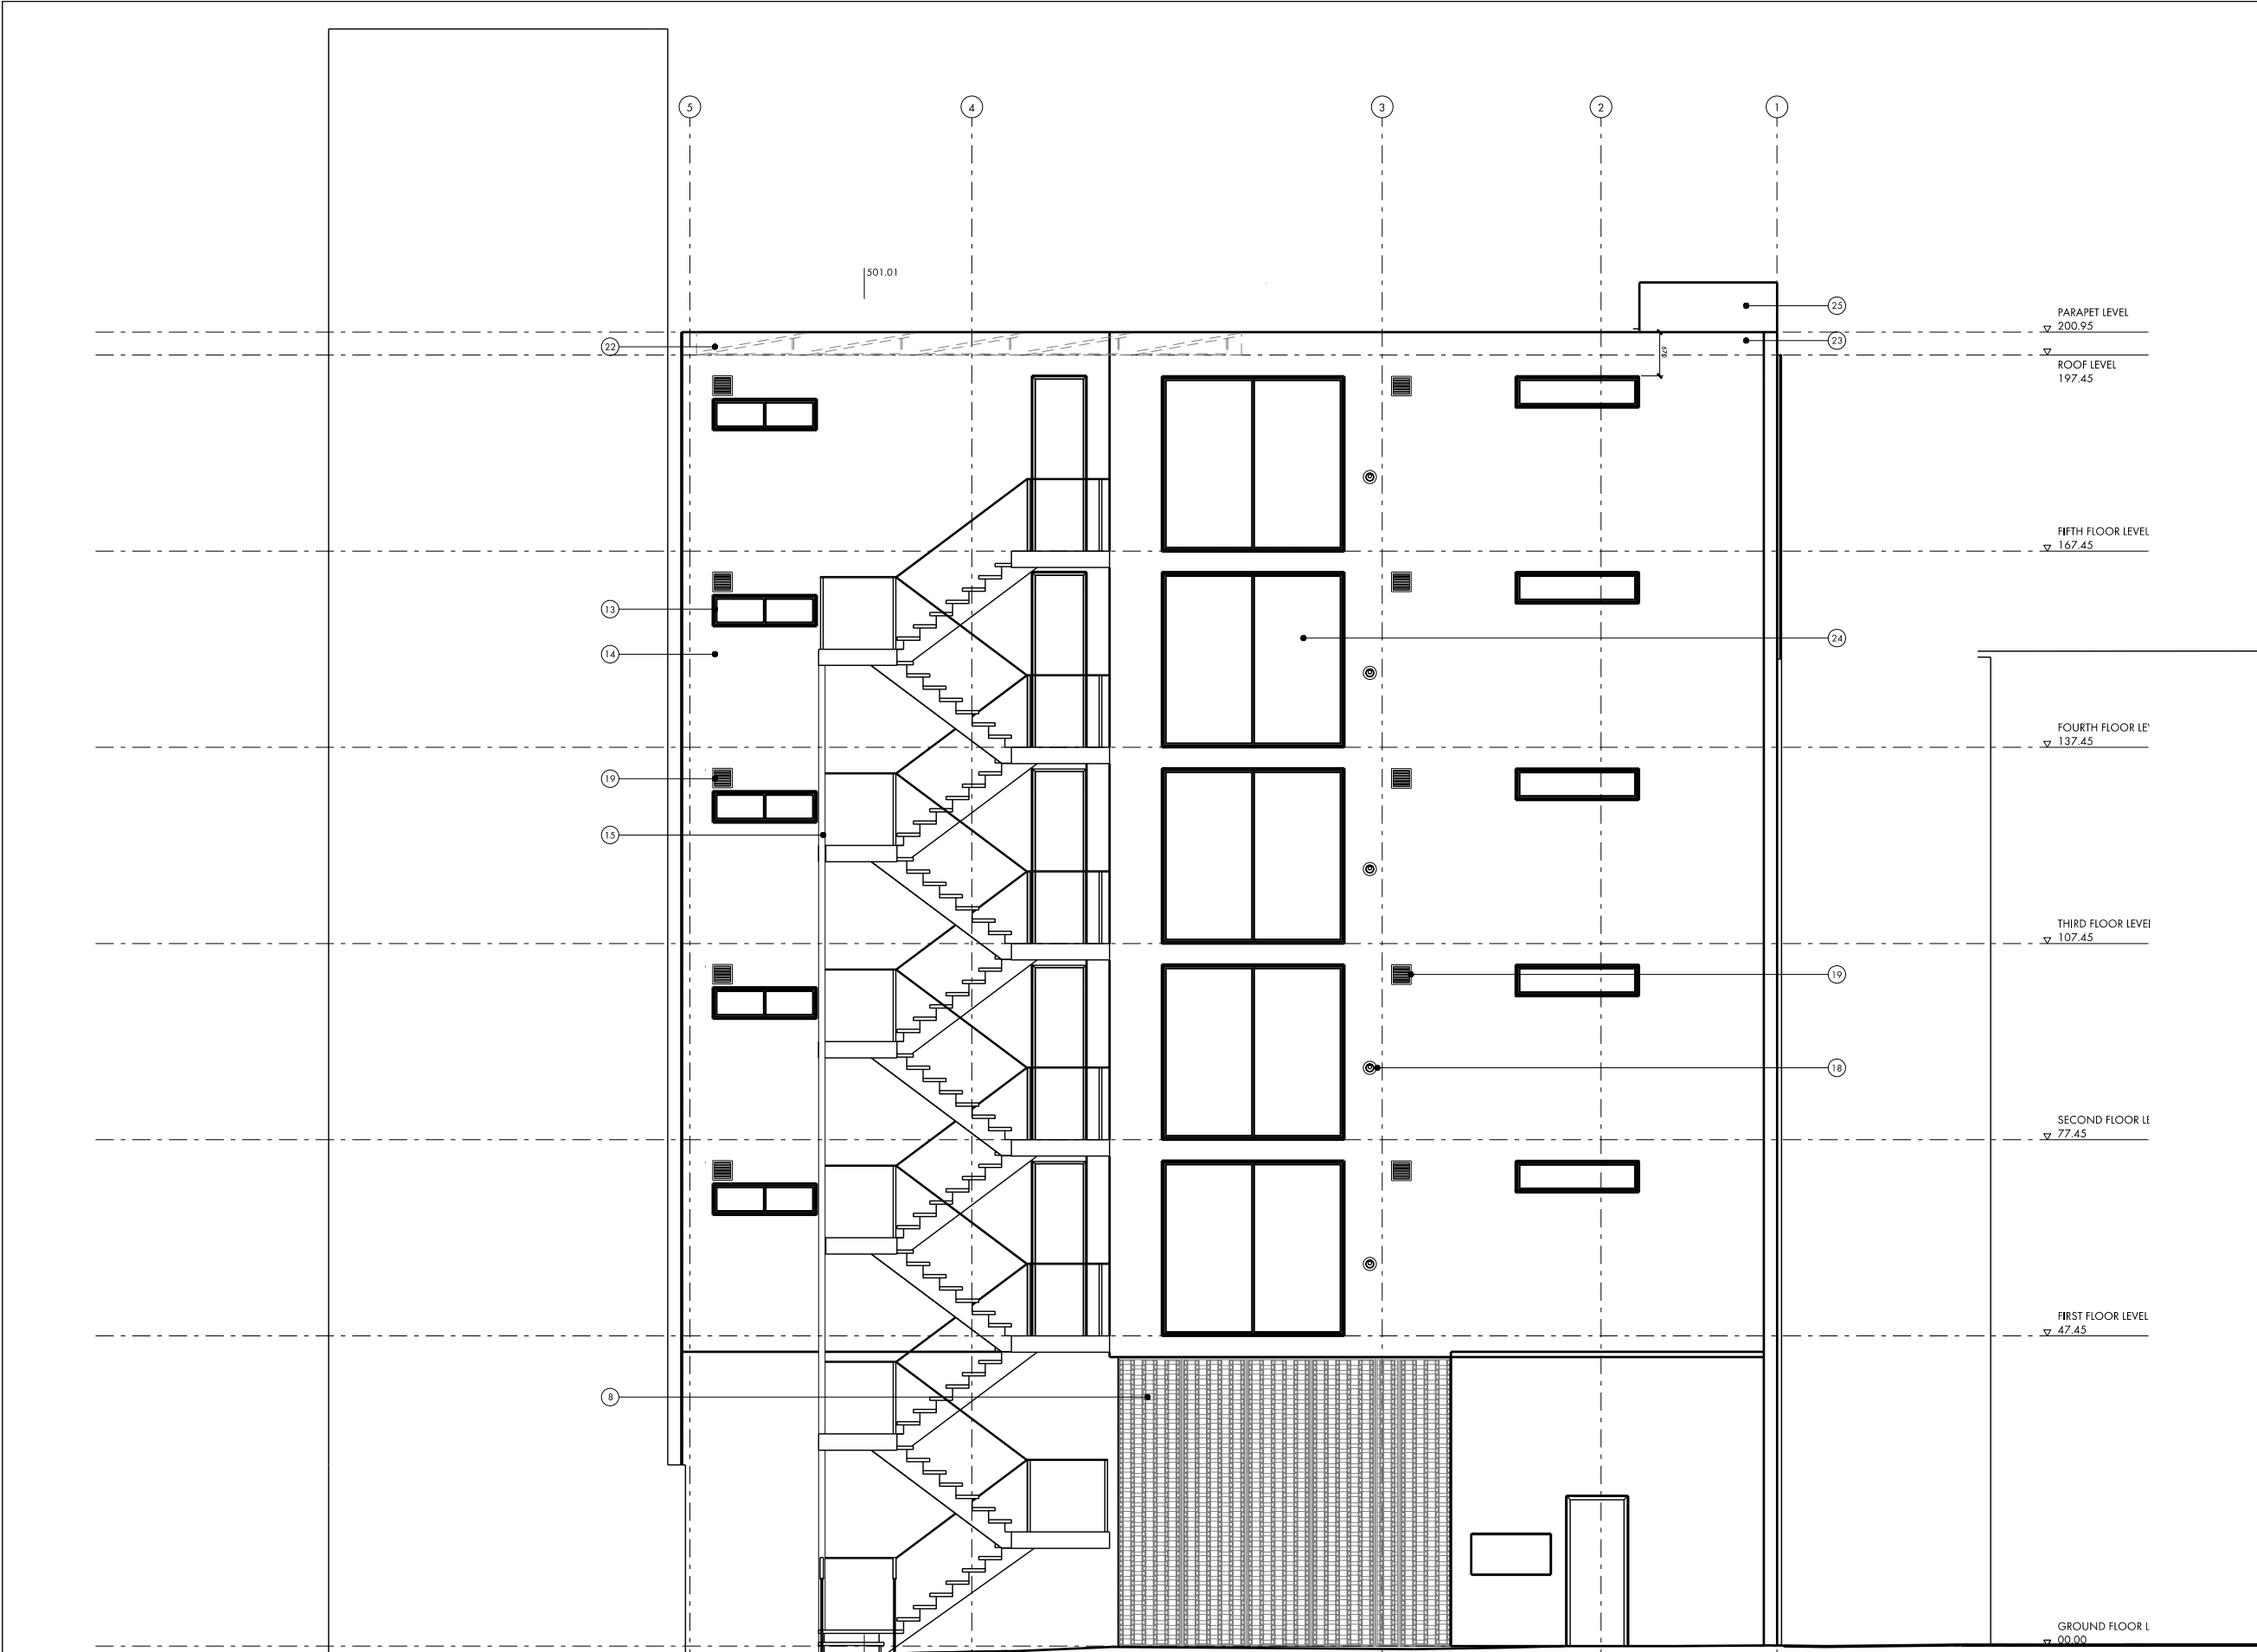

- 01. Glass Bulstrade
- 02. Face Fixed Glazing for Stair Core
- 03. Brass Frame
- 04. Sliding Window with Black Frames
- 05. Brass Frame on Top of Balustrade
- 06. Perforated Special Size Bricks
- 07. Glass Door with Brass Frame
- 08. Perforated Brass Screen
- 09. Main Entrance
- 10. Car Access to Car Park
- 11. Brass Screen
- 12. Access Hatch
- 13. Window with Black Frames
- 14. Brick Wall
- 15. Steel Stair
- 16. Bed Room
- 17. Lift Lobby
- 18. BoilerFlue
- 19. Extractor Grille
- 20. Concrete slab
- 21. Covered Bin Storage
- 22. Solar Panel
- 23. Brick Parapet
- 24. Frosted Glass
- 25. Lift Over Run

REV.	DATE	DESCRIPTION	REV.	DATE	DESCRIPTION
-	02.05.14	ISSUED FOR PLANNING			
A	20.05.14	SECTION LINES ADDED			
B	08.08.14	TOP FLOOR REMOVED			

NOTES:
1. ALL MEASUREMENTS IN METERS
2. THIS DRAWING IS TO BE READ IN CONJUNCTION WITH ALL RELEVANT CONTRACT DOCUMENTS
3. THE DRAWING IS TO BE USED IN CONJUNCTION WITH ALL THE RELEVANT CONTRACTS
4. DO NOT SCALE FROM THIS DRAWING
5. ALL NOTES AND SPECIFICATIONS, CONTRACT TERMS, AND CONDITIONS TO THE ARCHITECT AS SOON AS POSSIBLE

KEY:

BenAdamsArchitects

Third floor
99 Southwark Street
London SE1 0JF

T 020 7633 0000
benadamsarchitects.co.uk
info@benadamsarchitects.co.uk

JOB NO: A13045
SCALE: 1:100 @ A3 1:50 @ A1
STATUS: PLANNING

DRAWING NAME: PROPOSED REAR ELEVATION

PROJECT NAME: FARRINGTON POINT

DRAWING NO: P401/B