

DO NOT SCALE THIS DRAWING


Contractors are to check all dimensions prior to commencement on site and notify the architect of any errors, omissions, or discrepancies.

TateHindle Limited retain copyright of this drawing. It may not be copied, altered or reproduced in any way without their written authority.

Demolition Notes

 External Items for Demolition

 Areas of No Architectural Works

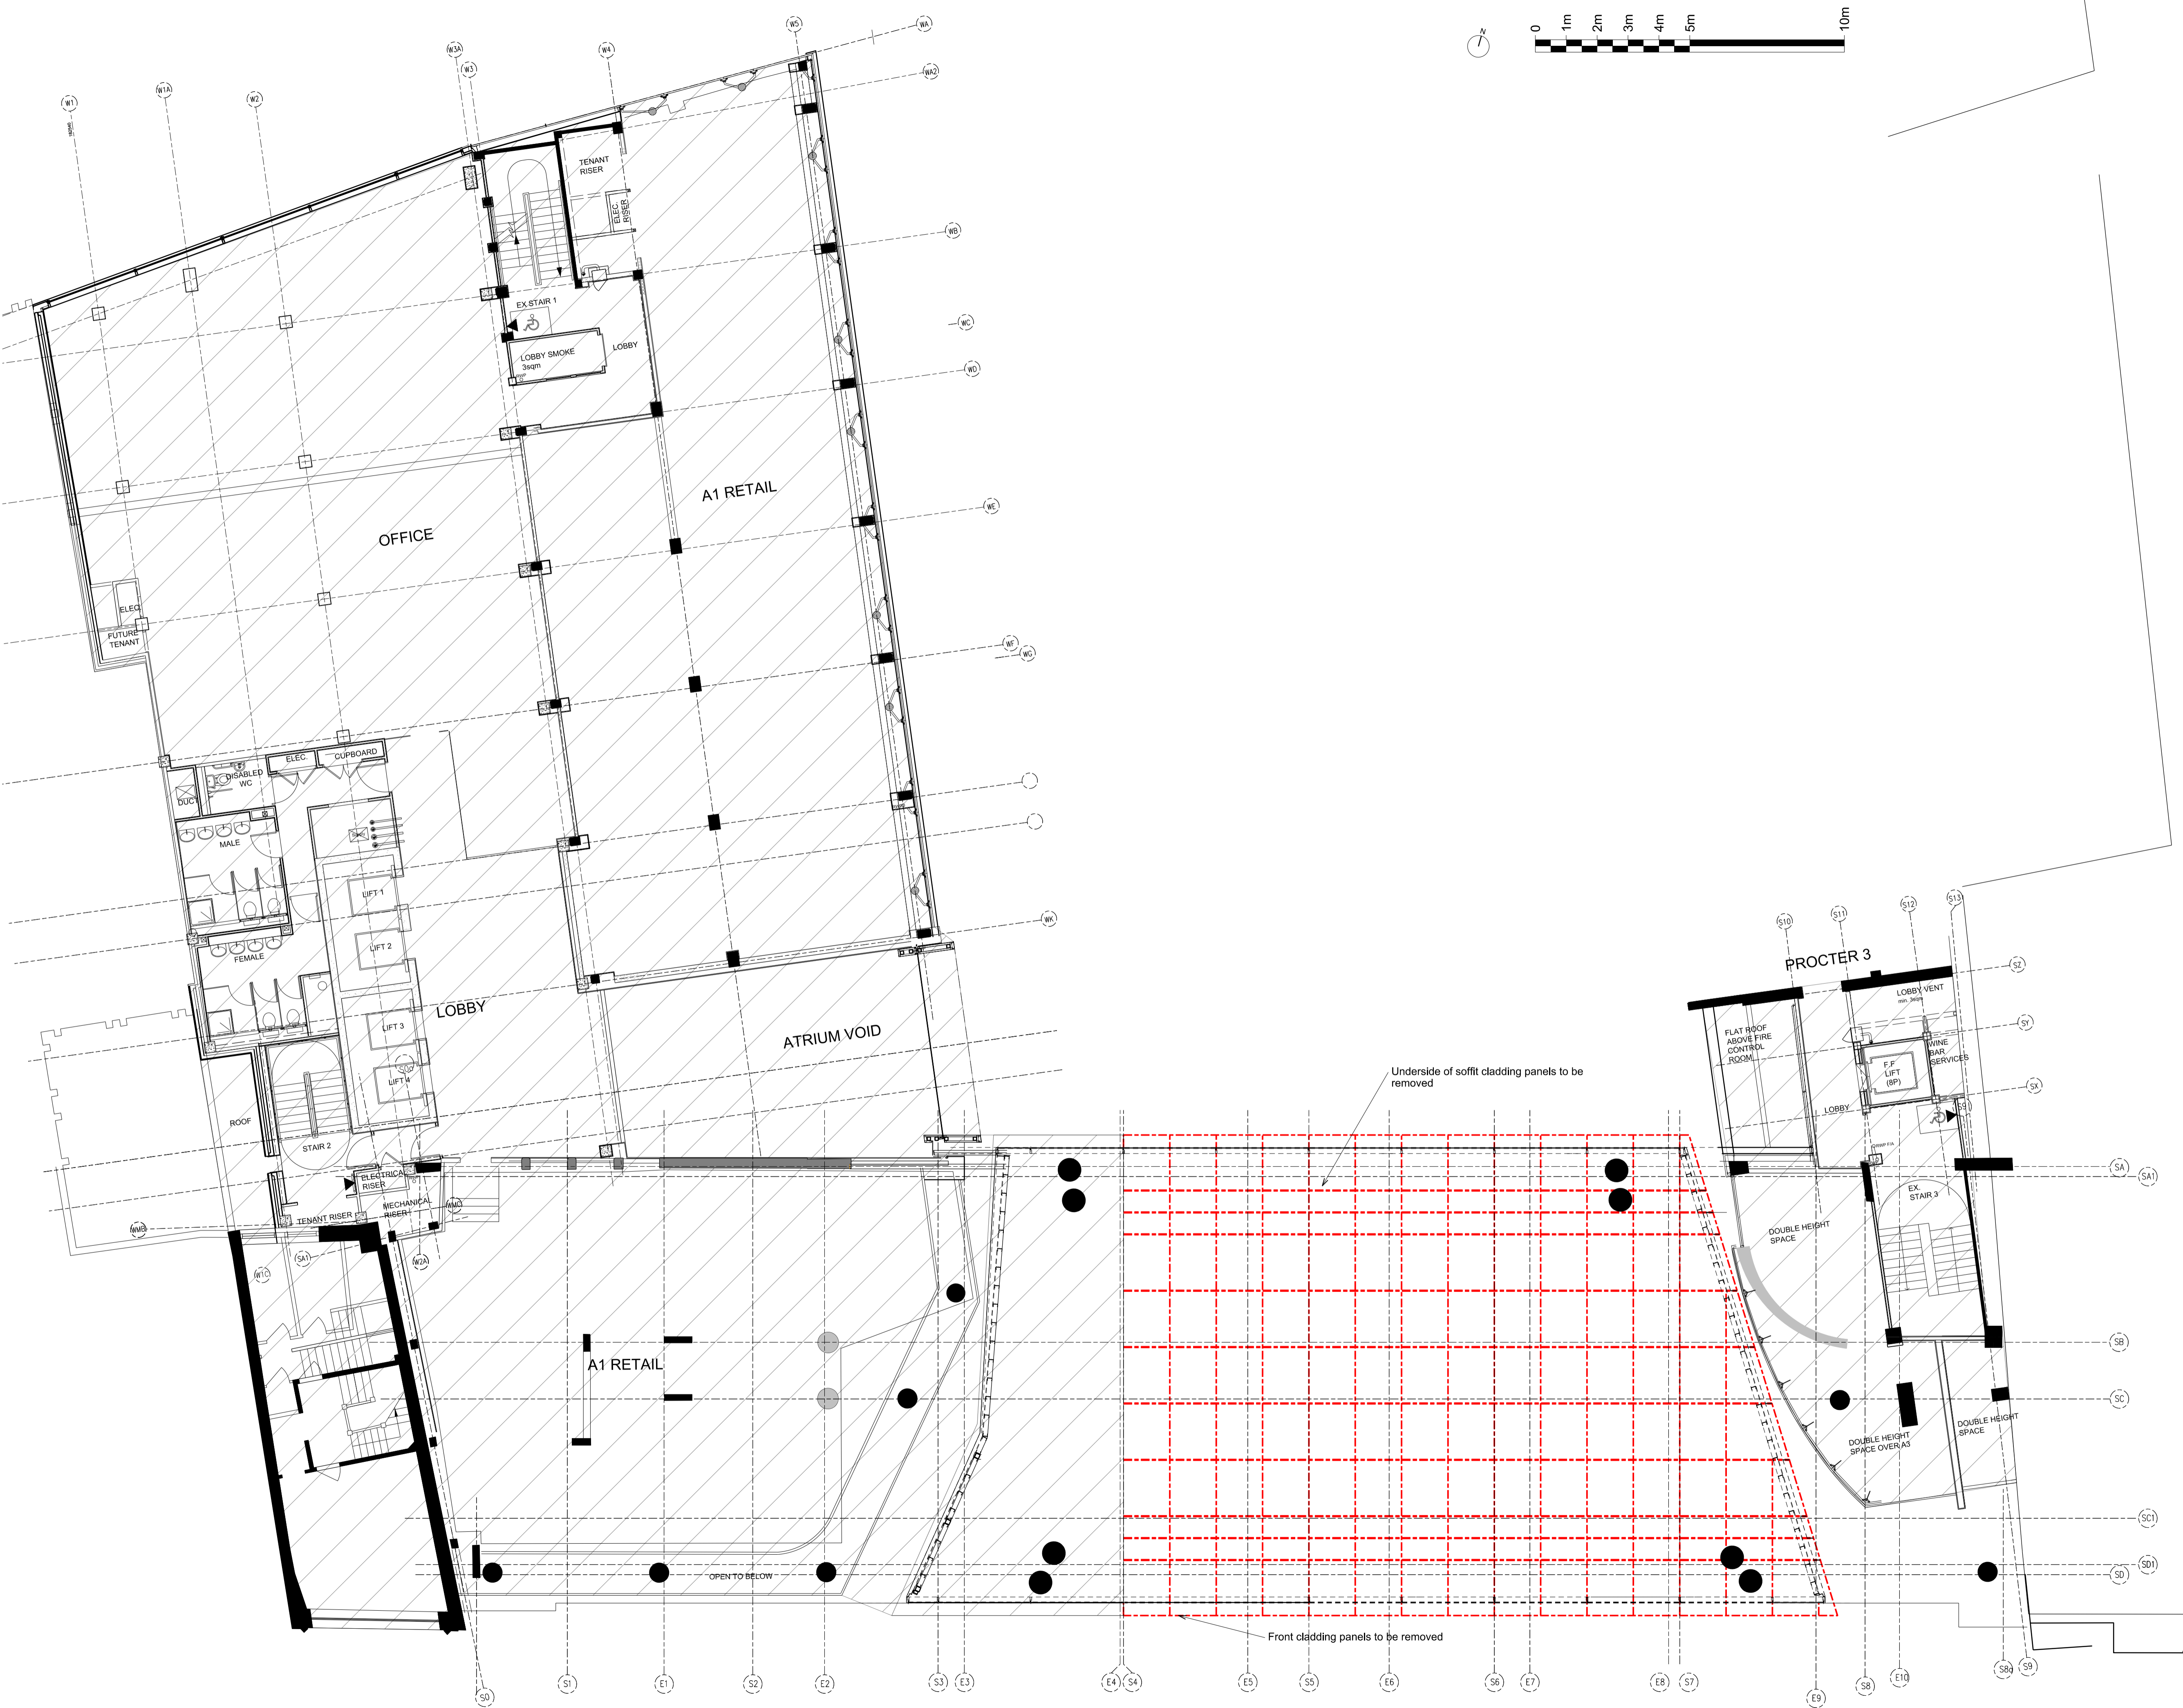

AS PROPOSED
Application ref: 2013/5507/P

00	ISSUE FOR PLANNING	18-08-14	SB
Rev	Description	Date	Checked

Status
FOR PLANNING

Client
UBS CLOVA

Project
110 HIGH HOLBORN

Drawing
**DEMOLITION
FIRST FLOOR PLAN**

Scale	Drawn	Date	Checked
1:100@A1	MB	13-08-14	SB

Project no.	Dwg	Revision
12550	DEM(03)011-MMA	00

tatehindle

TateHindle Limited
1 Lindsey Street
Smithfield
London EC1A 9HP
T 020 7332 4850
mail@tatehindle.co.uk
www.tatehindle.co.uk