




GROUND FLOOR PLAN - SCALE 1:50@A1

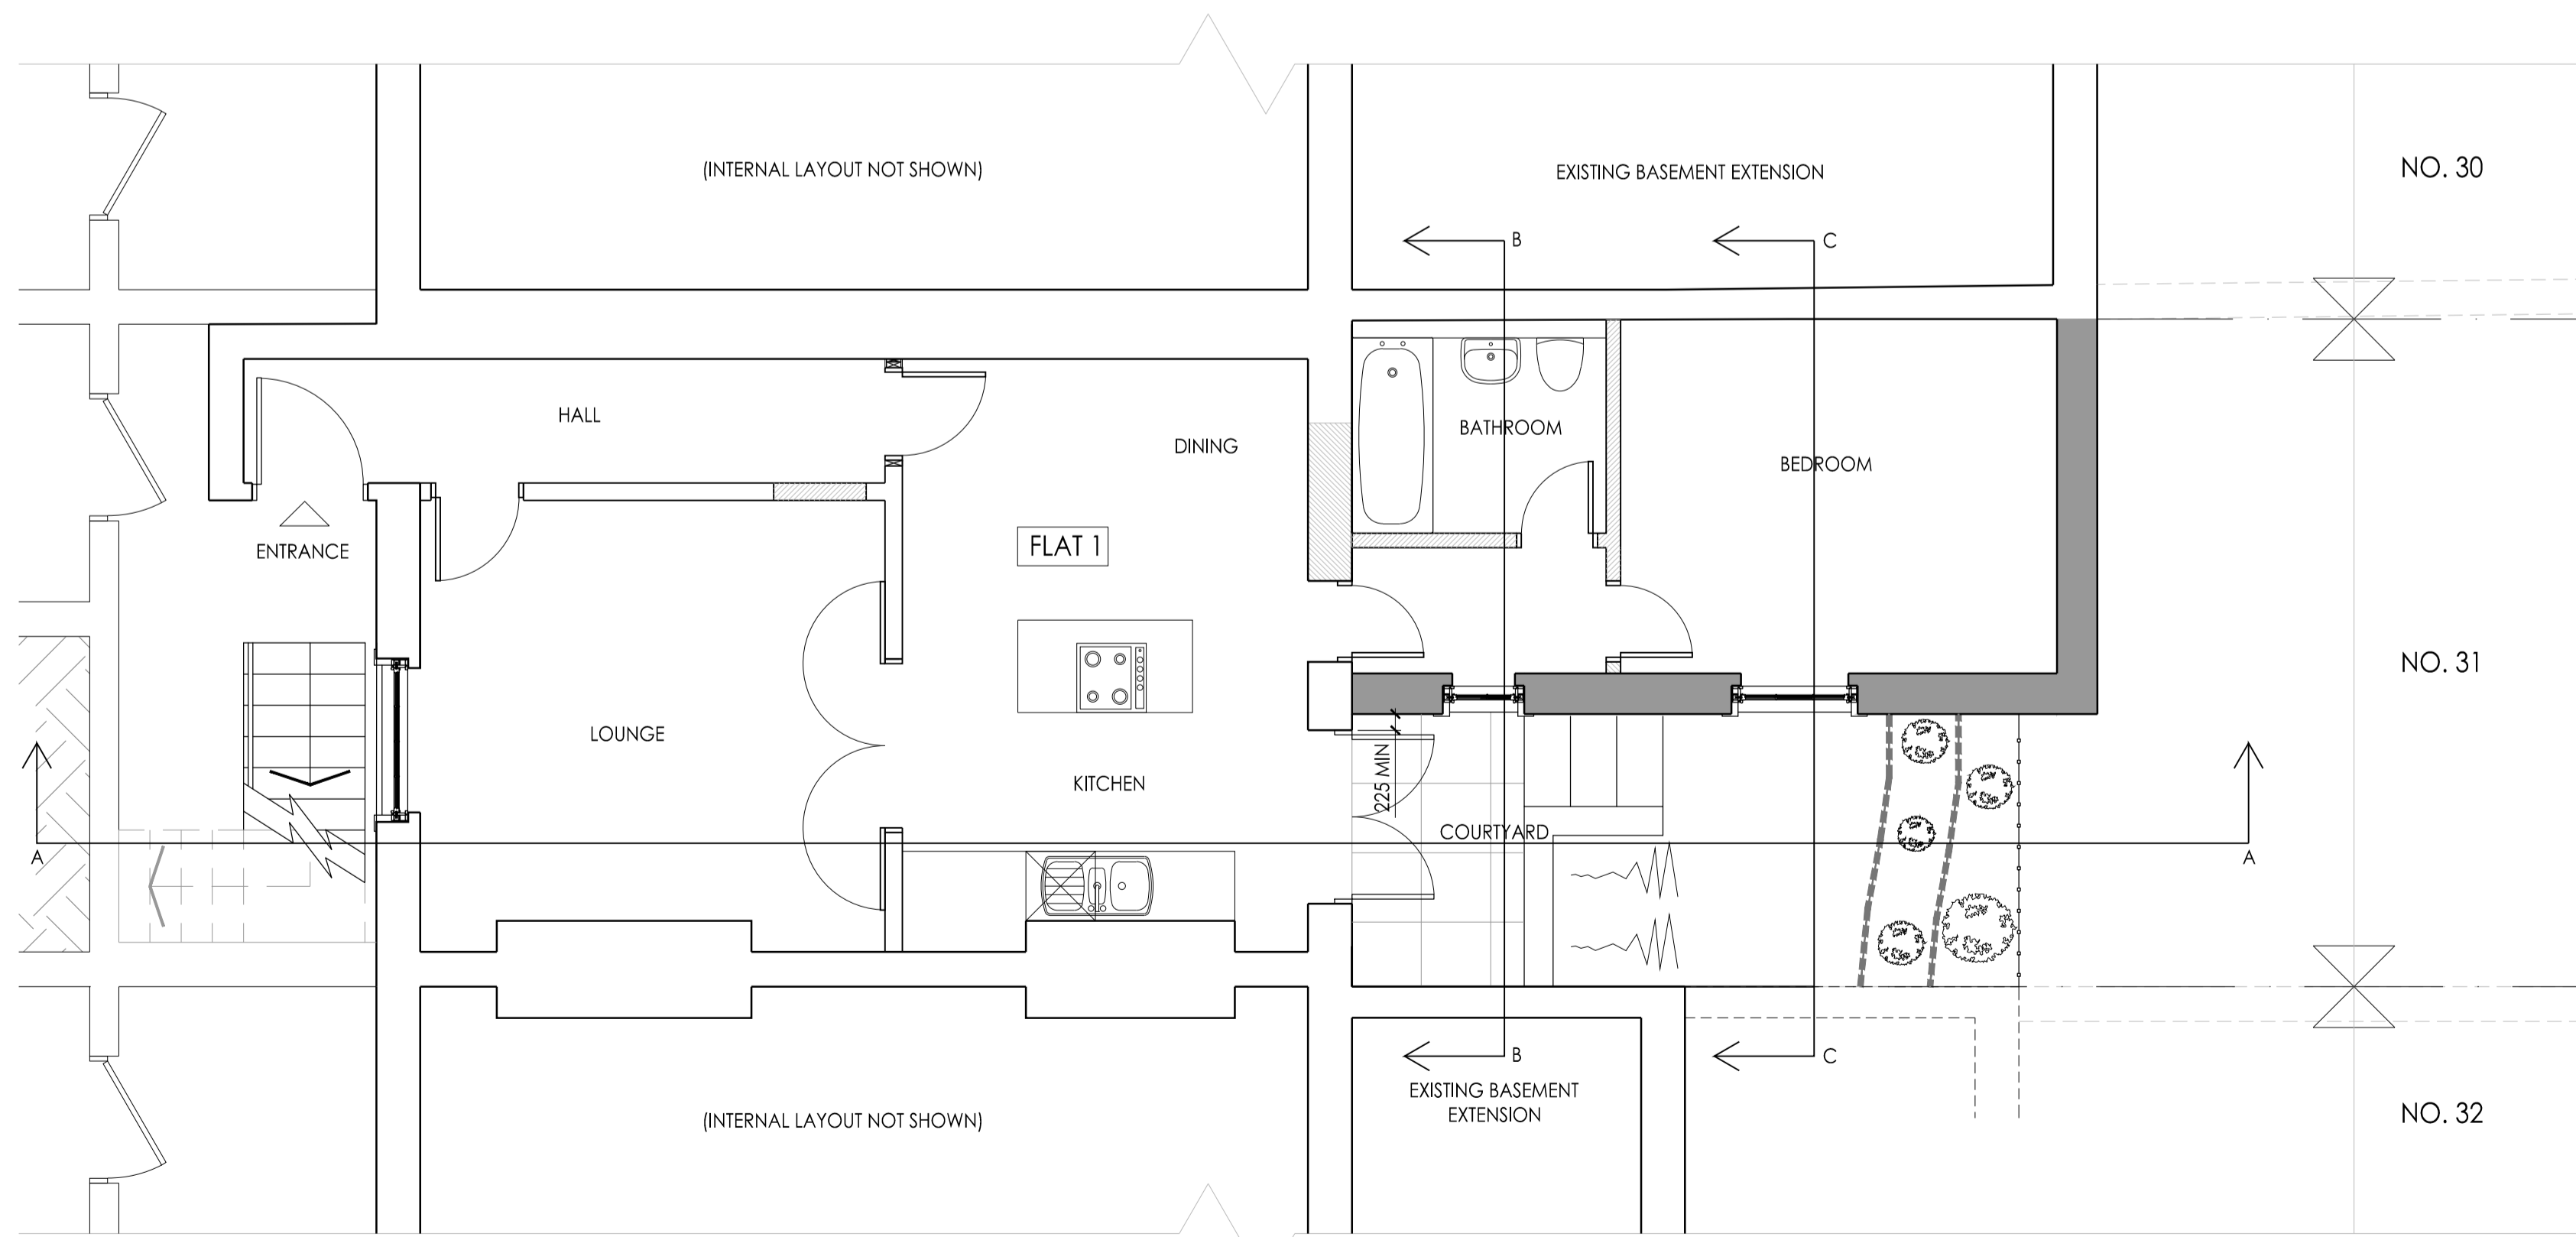


BASEMENT FLOOR PLAN - SCALE 1:50@A1

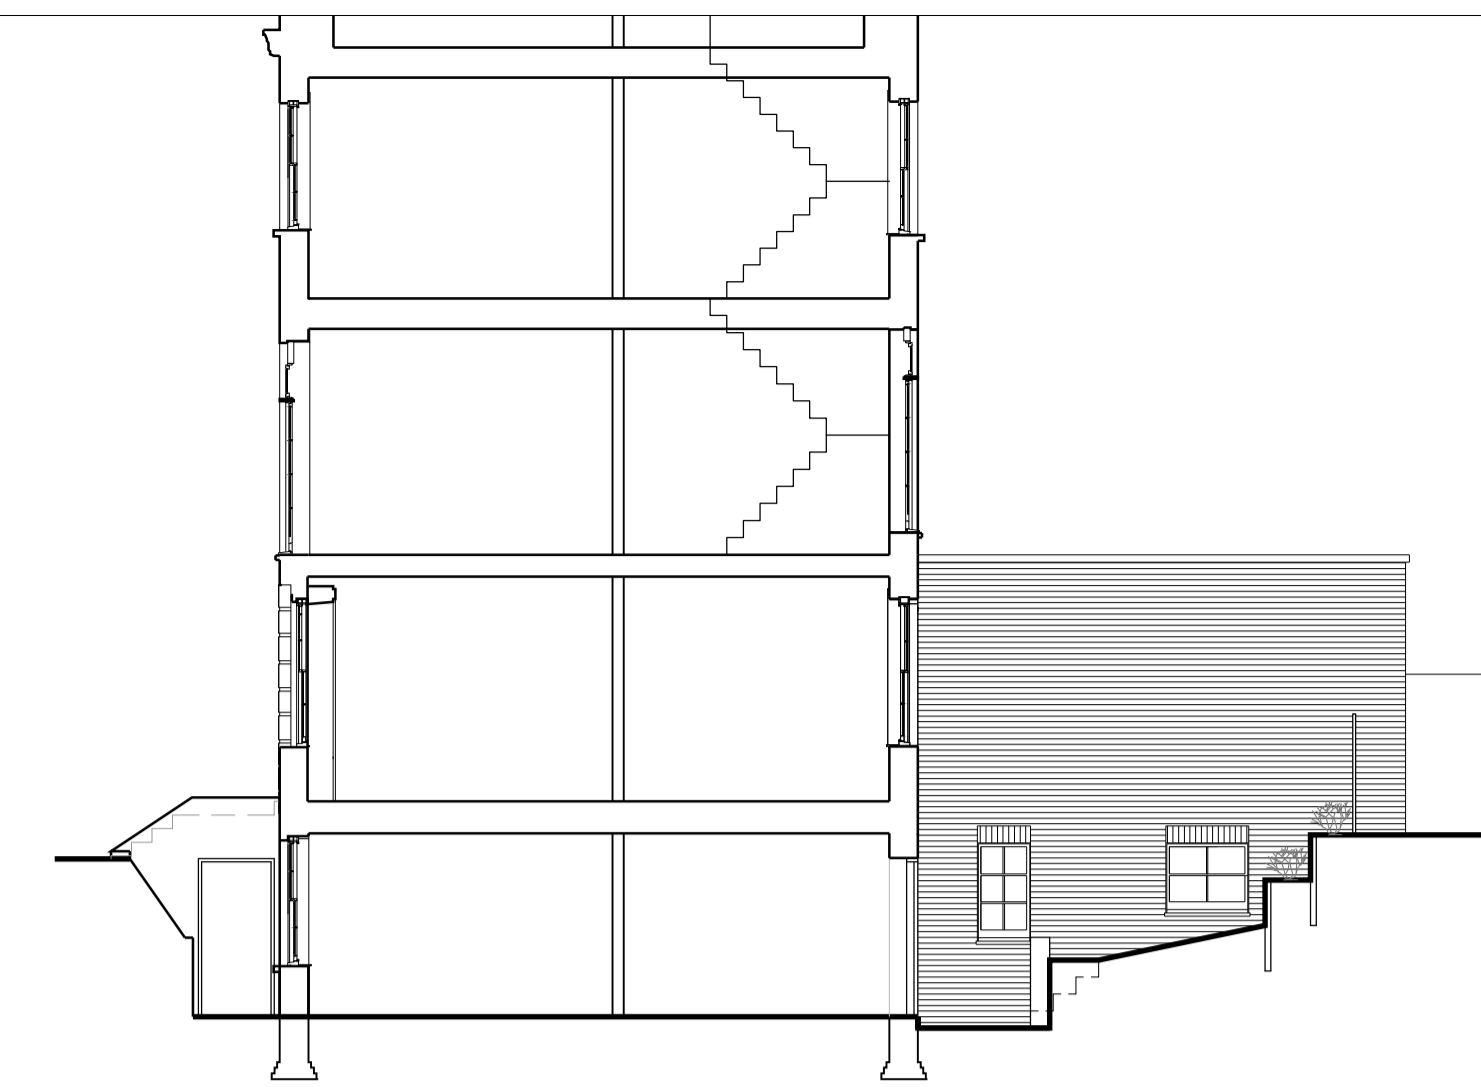

PROPOSED SECTION A-A - SCALE 1:100@A1

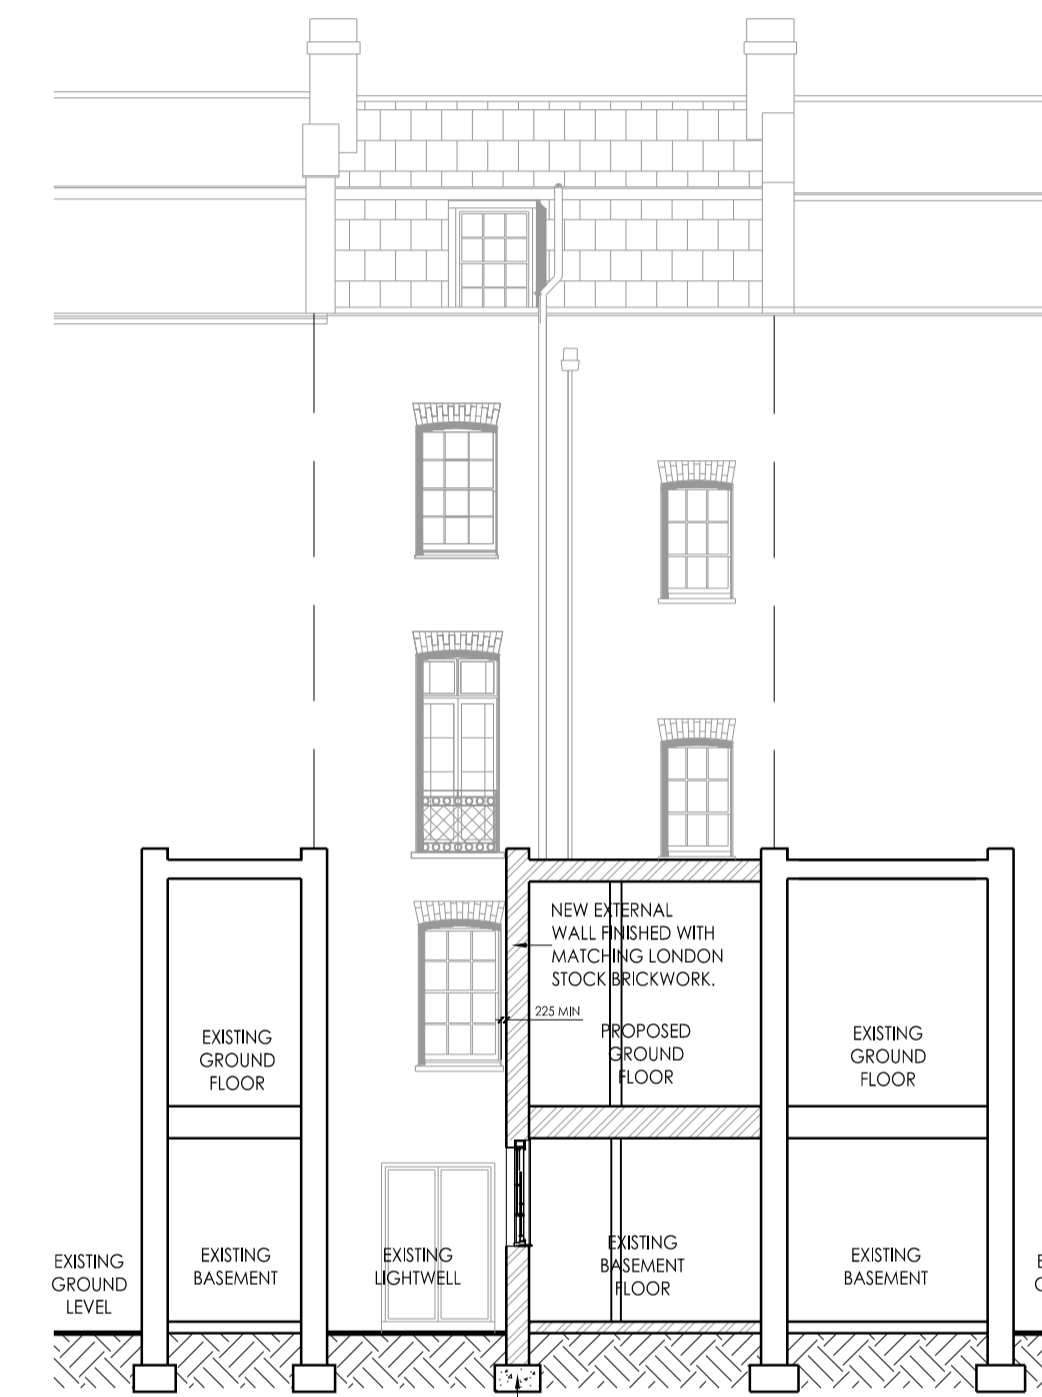


PROPOSED SECTION B-B - SCALE 1:100@A1

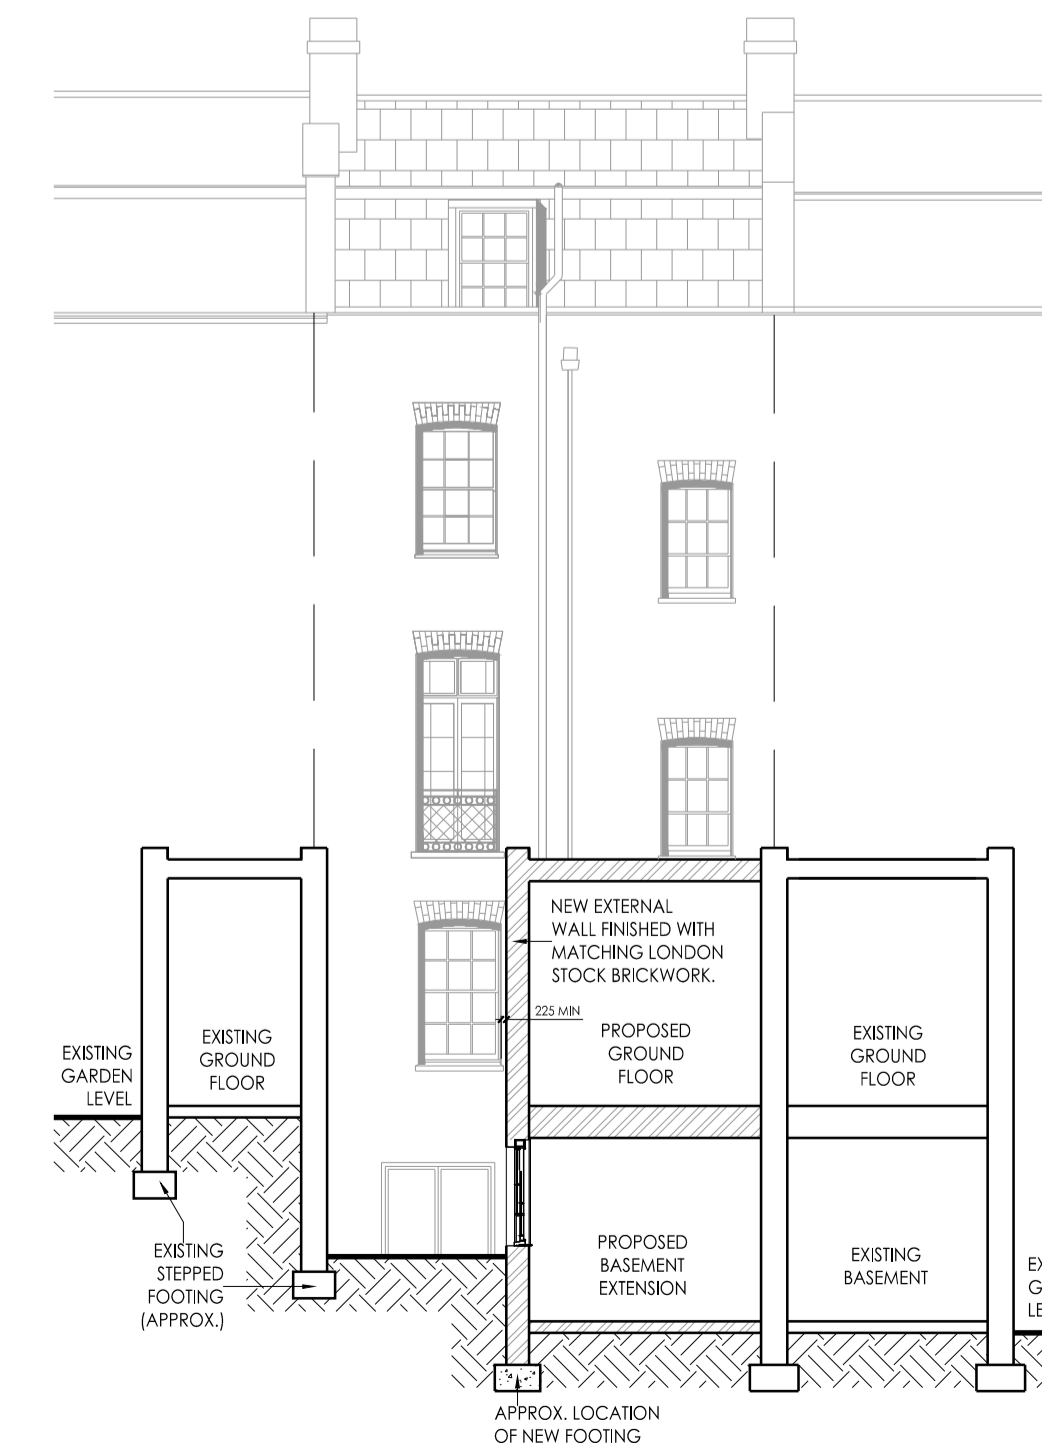


PROPOSED SECTION C-C - SCALE 1:100@A1

Amendments

A LJ 04.04.14 1ST FLOOR OF EXTENSION REMOVED

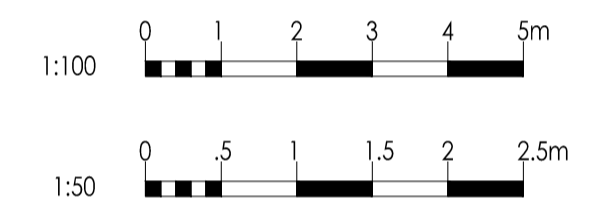

DO NOT SCALE FOR CONSTRUCTION

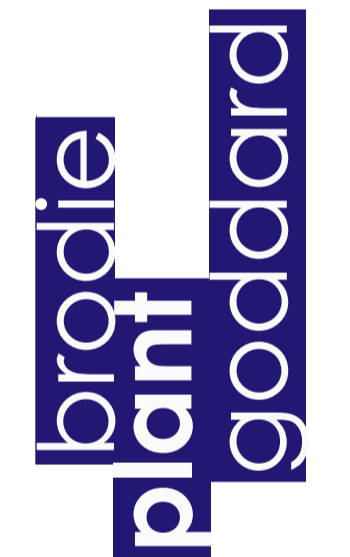

BUILDING SURVEYING  
ARCHITECTURE  
PROJECT MANAGEMENT  
QUANTITY SURVEYING

HOLMBURY HOUSE  
DORKING BUSINESS PARK  
STATION ROAD DORKING  
SURREY RH4 1HJ

T 01306 887070  
F 01306 876716  
admin@bpg.co.uk  
www.bpg.co.uk

PROJECT  
31 MORNINGTON CRESCENT  
FLATS A-E, LONDON, NW1  
CONVERSION & EXTENSION

CLIENT  
ORIGIN HOUSING

3604 DATE FEBRUARY 2014

DRAWN LJ CHECKED RM

SCALE VARIES@A1 FOR PLANNING

TITLE  
BASEMENT IMPACT PLANS AND  
SECTIONS

DRAWING NO. 3604/PL07 REV A