


6D MECKLENBURGH STREET LONDON WC1N 2AH DIAGRAM 1  
FLOOR PLAN

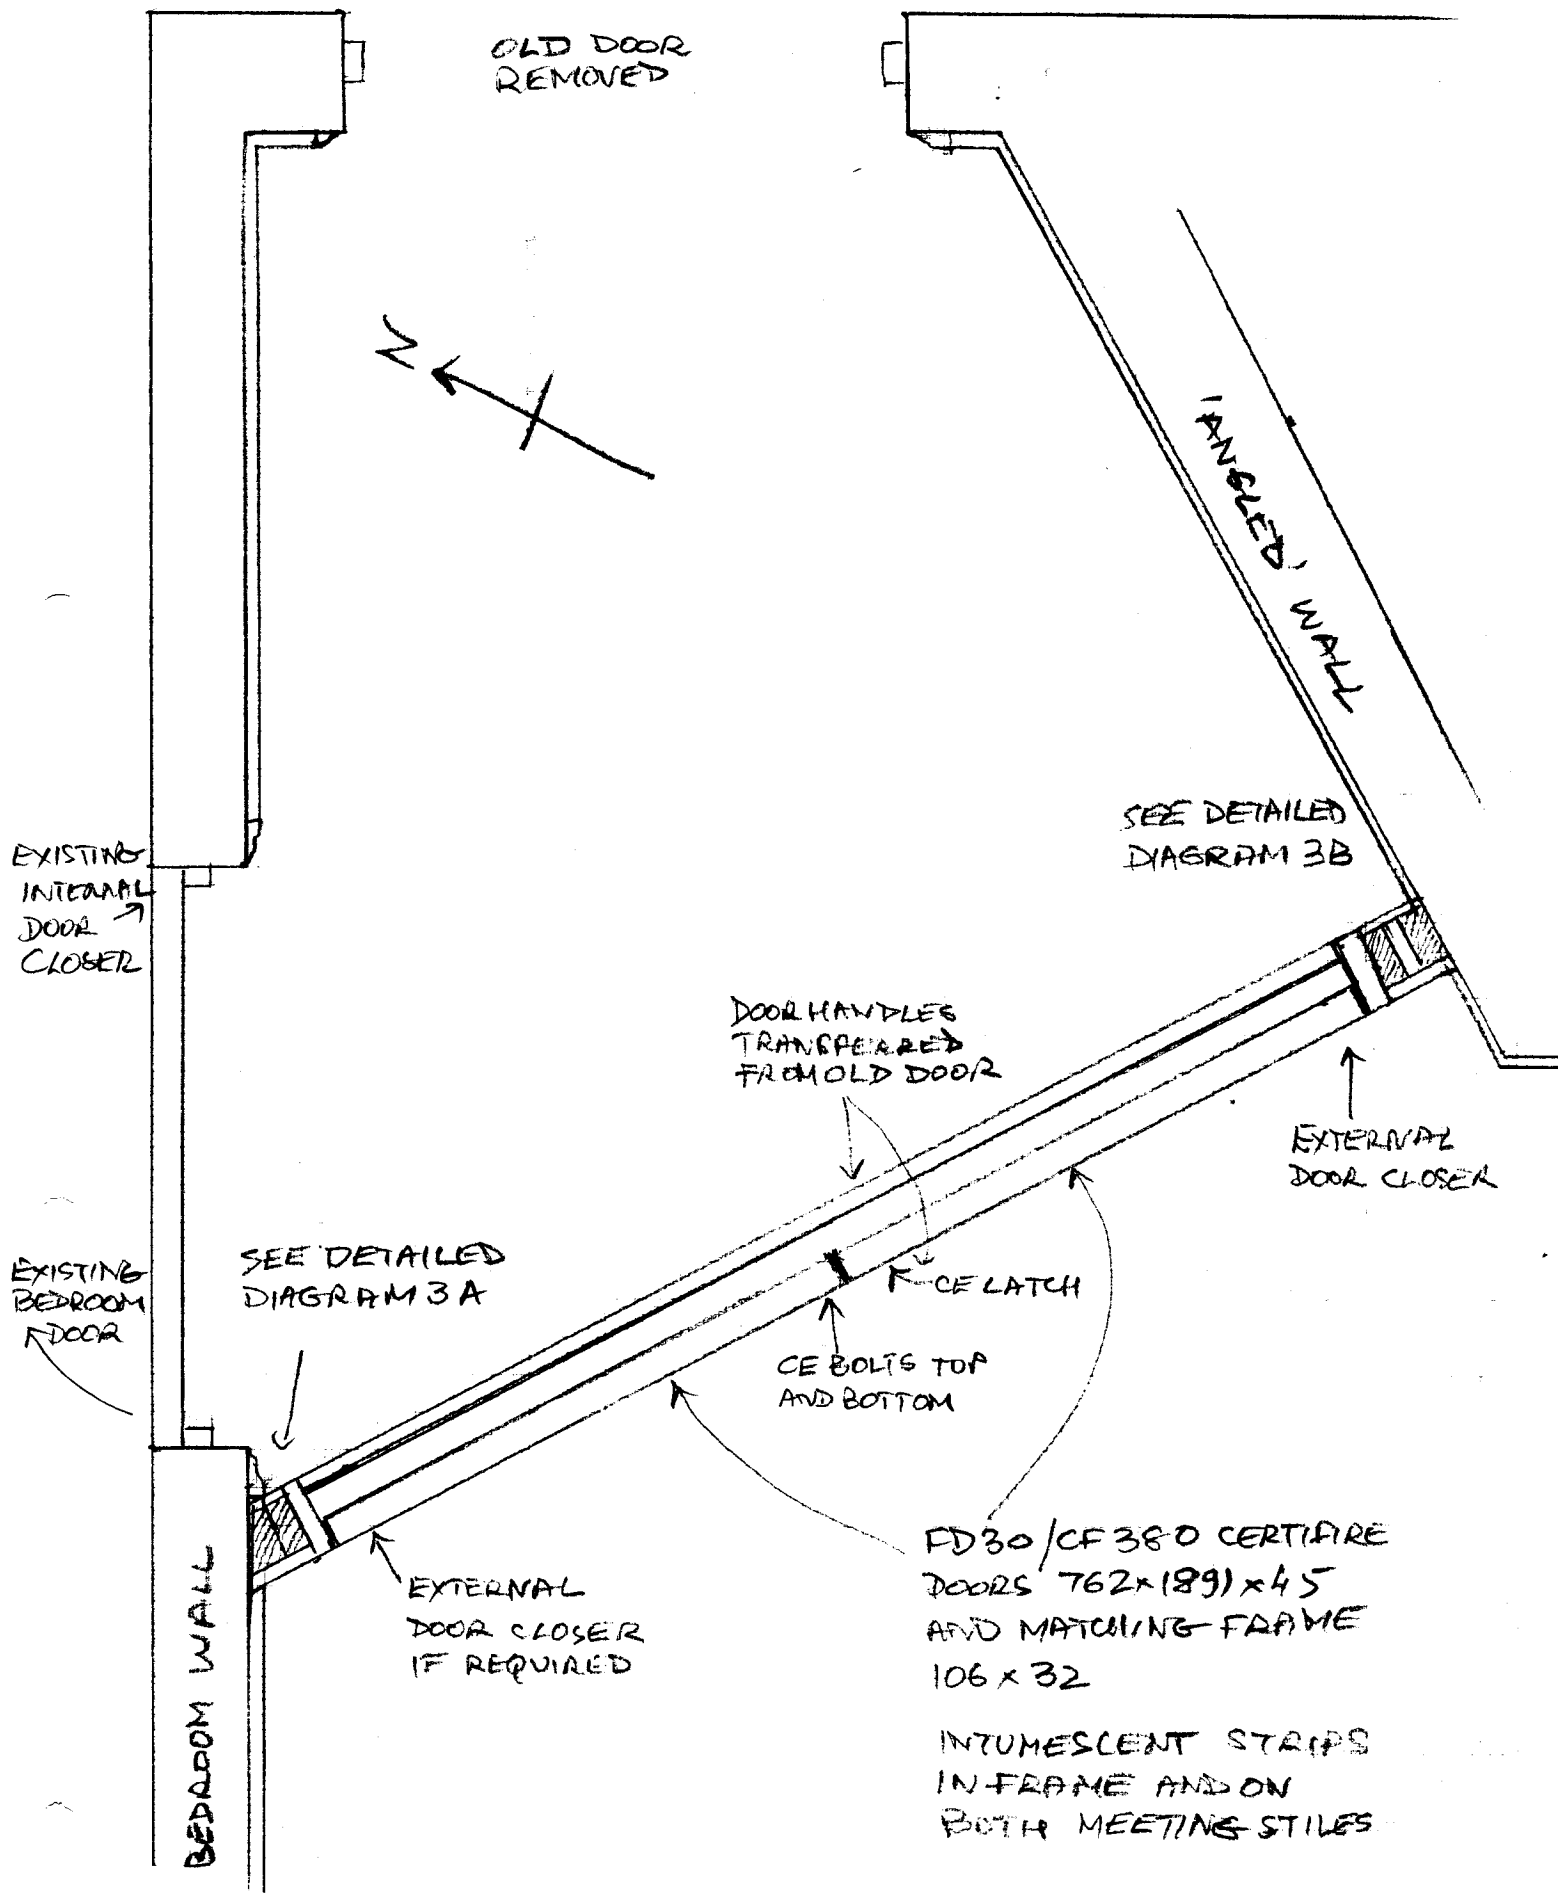

SCALE 1:10

