



North East Elevation Proposed

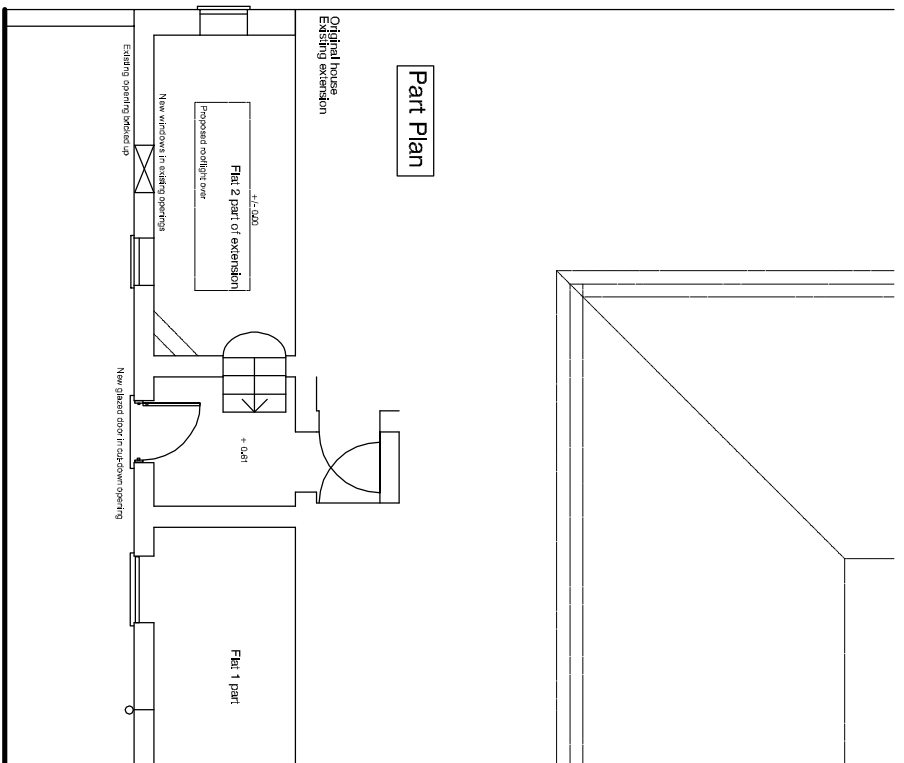

Part Plan

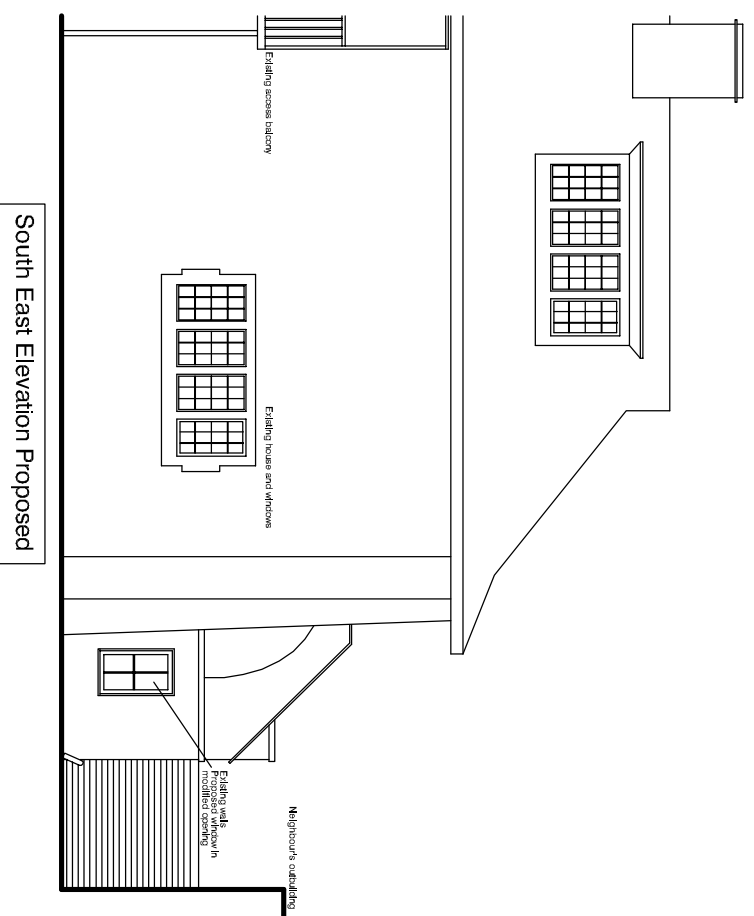

South East Elevation Proposed

**John Malet-Bates Architect**

4 Ferricott Avenue, London, NW3 7PH  
 07947 744 203  
 john.jmba@talktalk.net

**Annesley Lodge Flat 2 Alterations**

**Extension Plan, Elevations Proposed**

Drawn By: **04 A**  
 Date: 14/05  
 Scale: 1:100(A3)  
 Project No: 14/53