



- Do not scale from this drawing  
 - The contractor to check all dimensions on site.  
 - All discrepancies to be reported to the contract administrator.


**NOTES:**

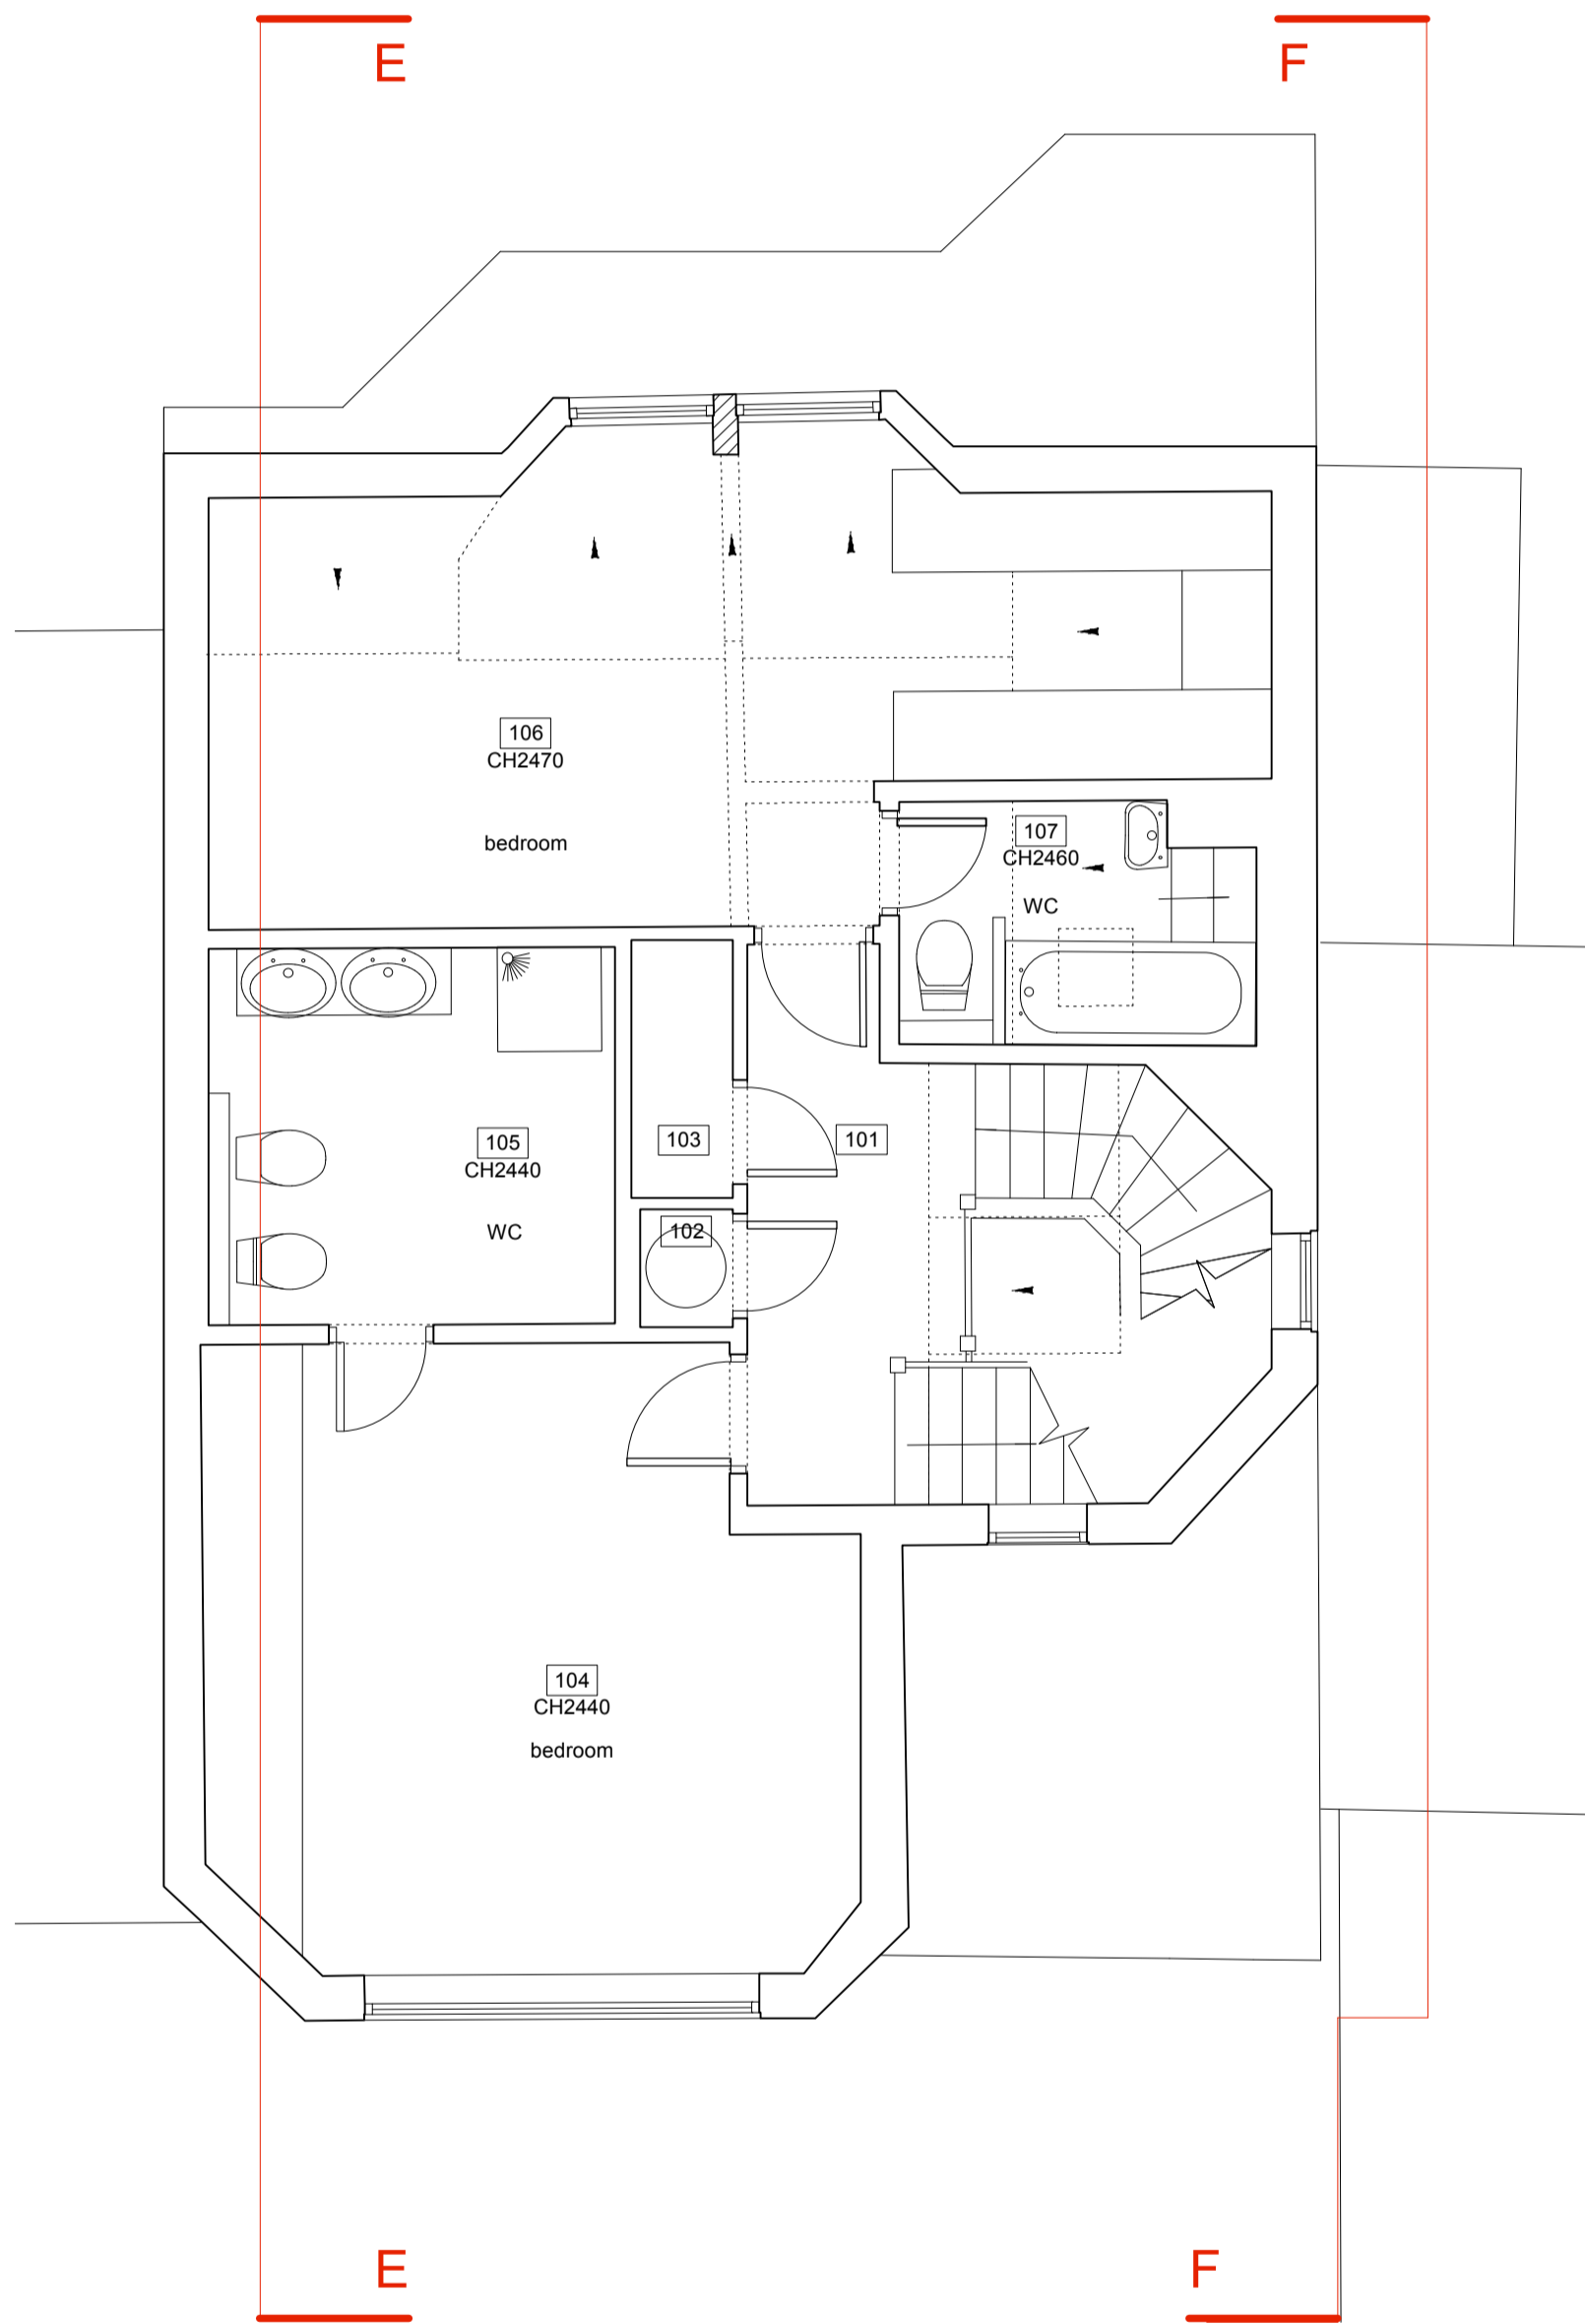

**Existing First Floor Plan**

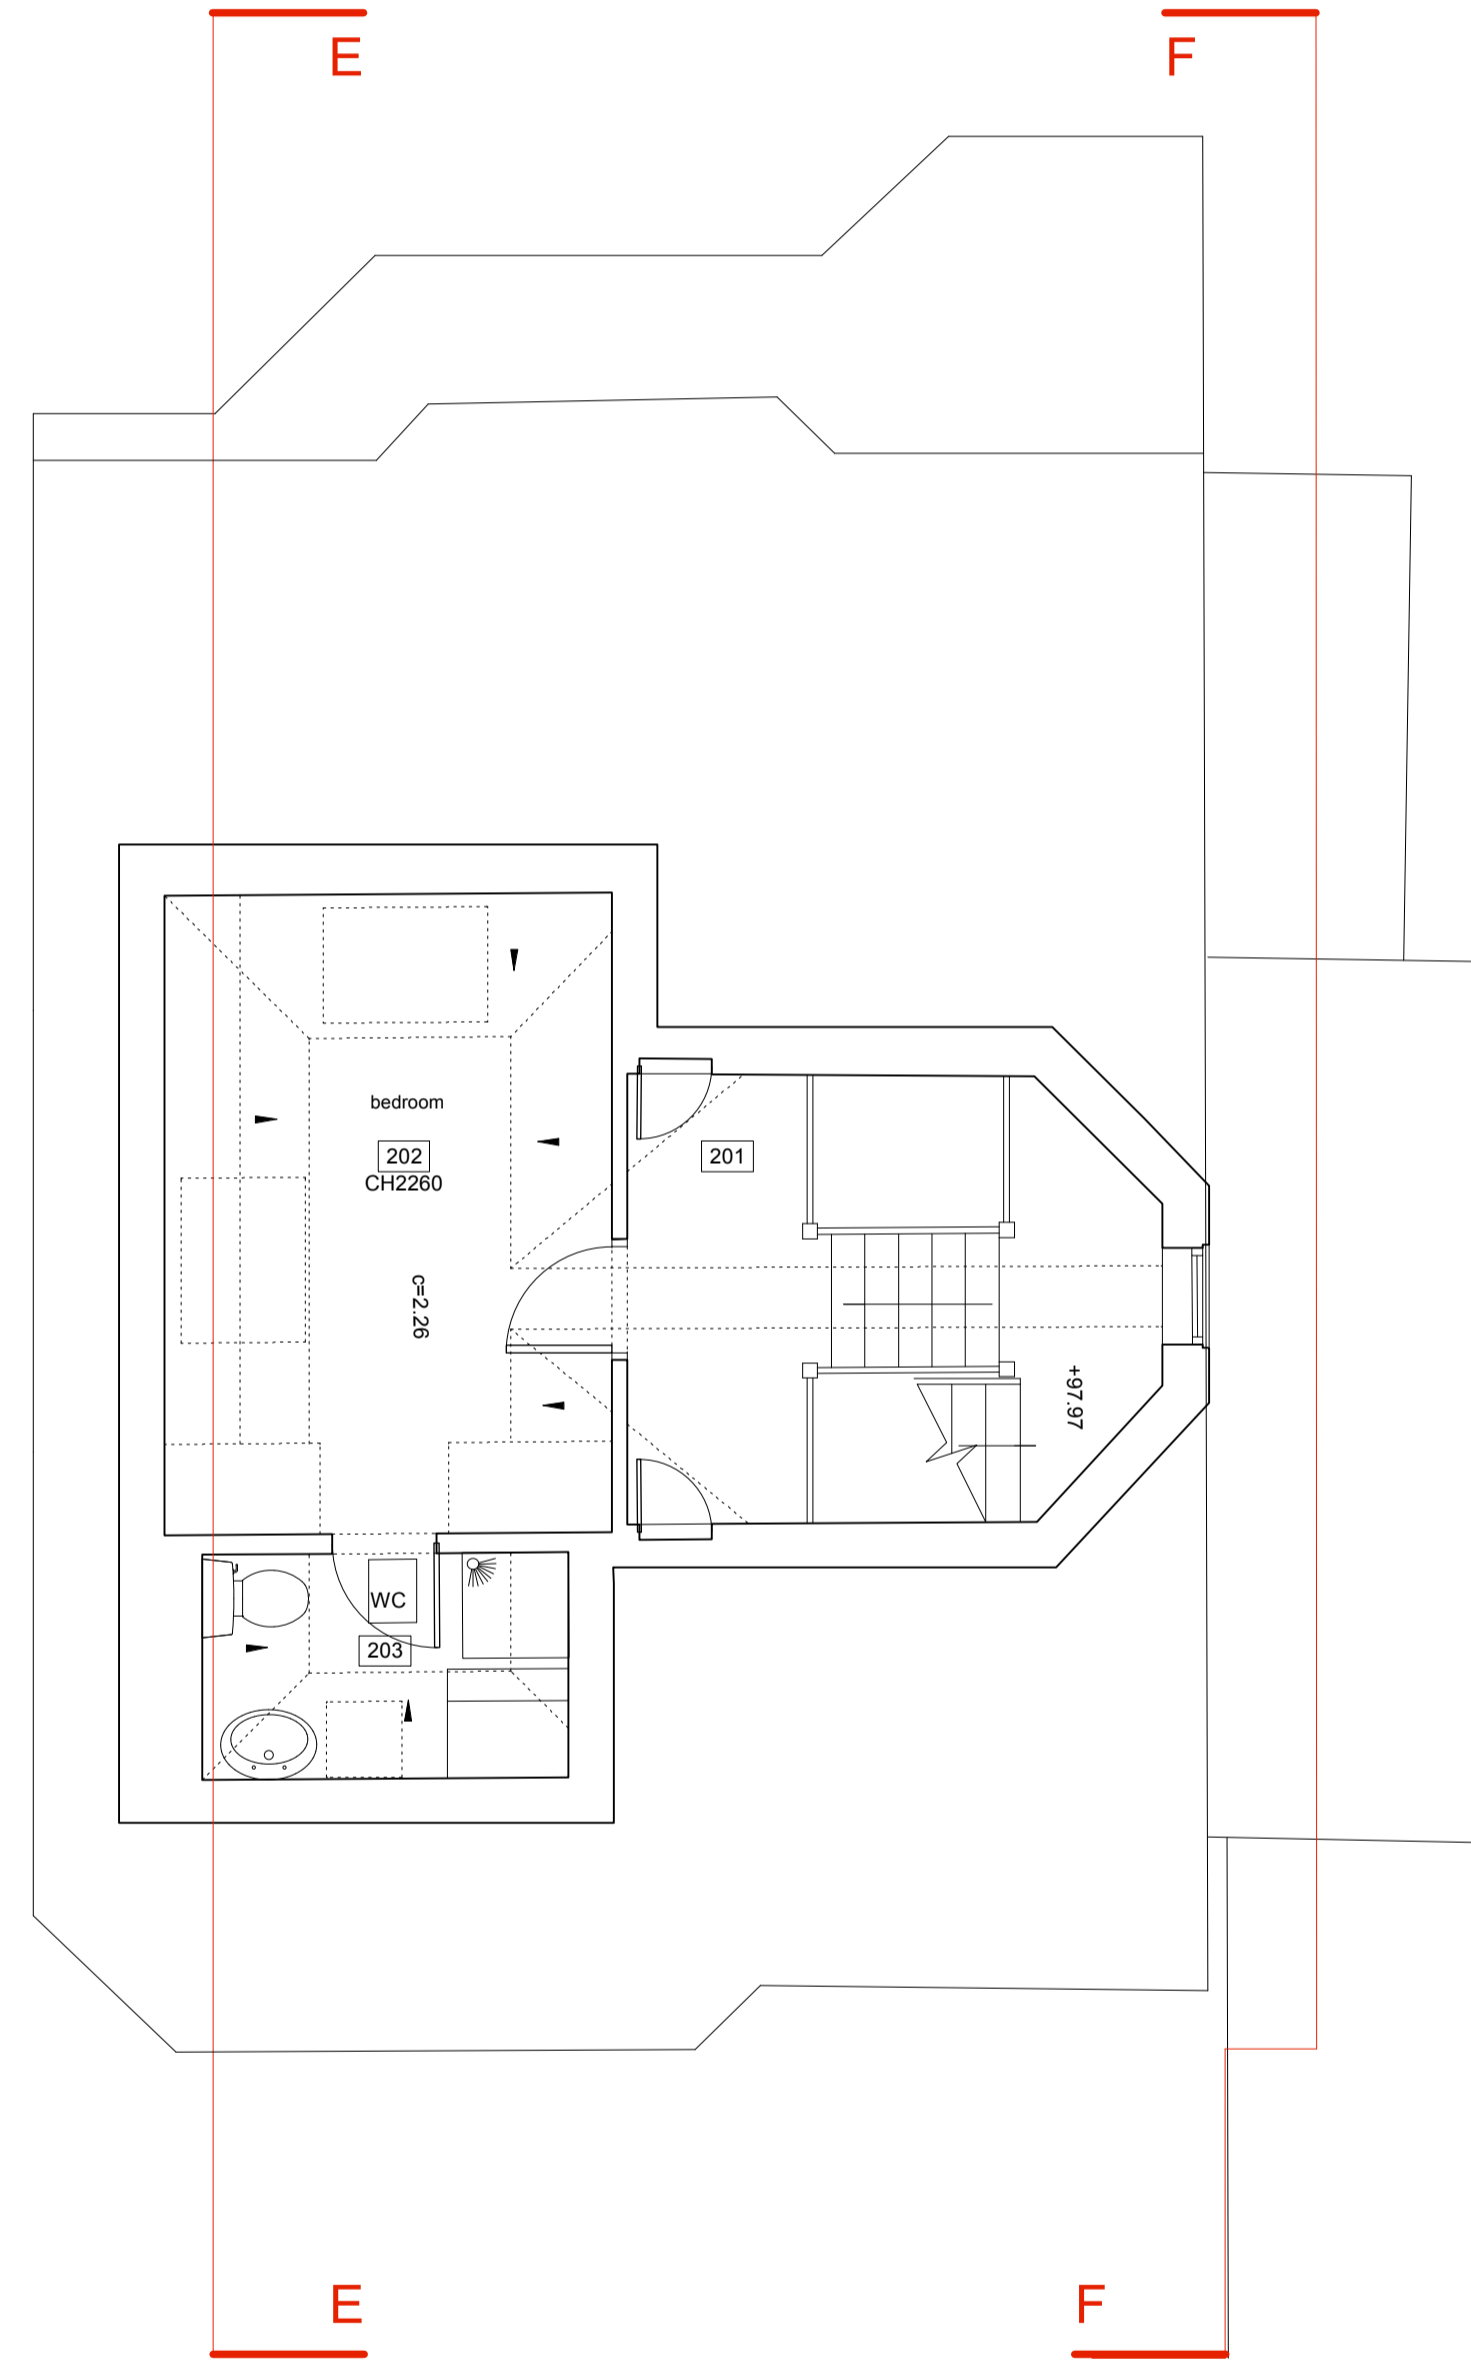

**Existing Second Floor Plan**

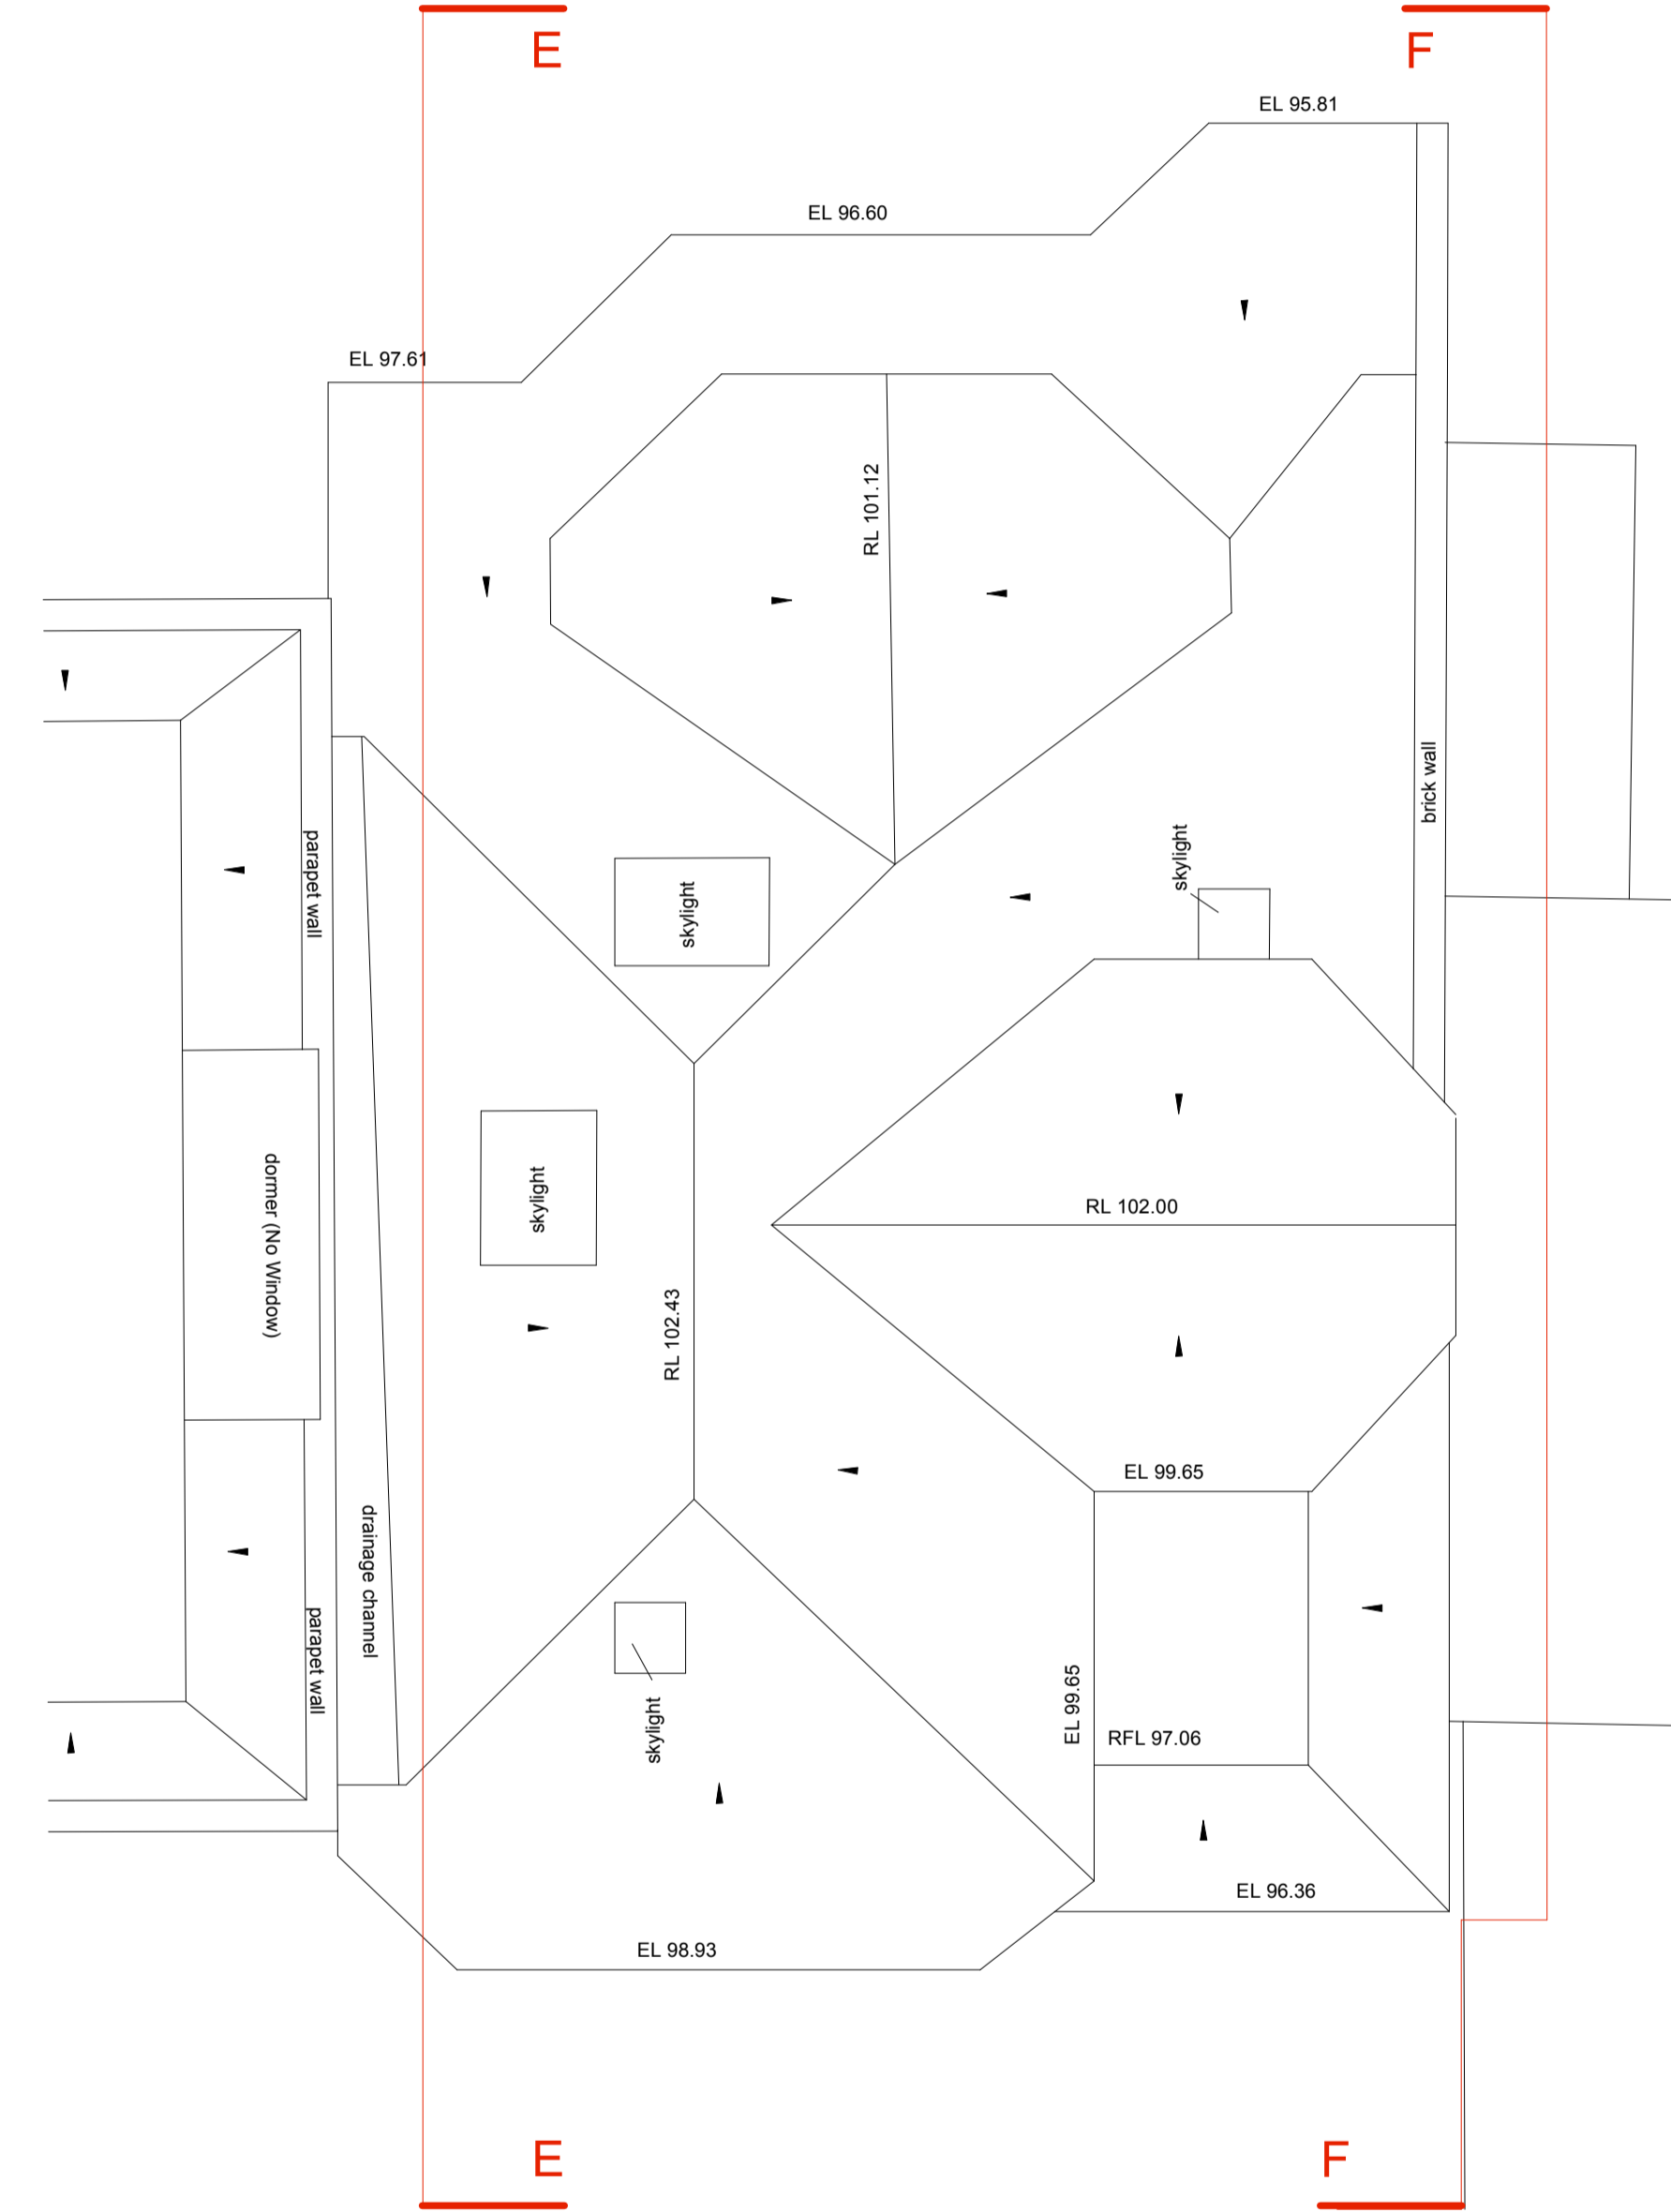

**Existing Roof Plan**

<b>PROJECT:</b>	<b>WORK STAGE:</b>
Alteration & Extension 10 Christchurch Hill NW3 1LB	Planning
	<b>JOB No:</b> 1208A
	<b>DATE:</b> 09.04.14
<b>CLIENT:</b>	<b>DRAWN BY:</b>
Mr Nadir Khamissa 10 Christchurch Hill London NW3 1LB	AG
	<b>CHECKED BY:</b> AP
	<b>SCALE:</b> 1:50@A1
<b>DRAWING TITLE:</b>	<b>DRAWING No:</b>
Existing First, Second Floor & Roof Plans	PL_E002
	<b>REVISION No:</b> A
	<b>Issue to:</b> CL

**ashton porter**  
 architects

11 second avenue  
 bush hill park  
 enfield  
 middlesex  
 t: 020 8372 1619  
 f: 020 8372 1629