

- Do not scale from this drawing.
 - The contractor to check all dimensions on site.
 - All discrepancies to be reported to the contract administrator.

NOTES:

For elevation location information, please see drawing PL_G001




No. 12

No. 10

Rear of No. 13 Gainsborough Gardens

Existing Front Elevation (A1)

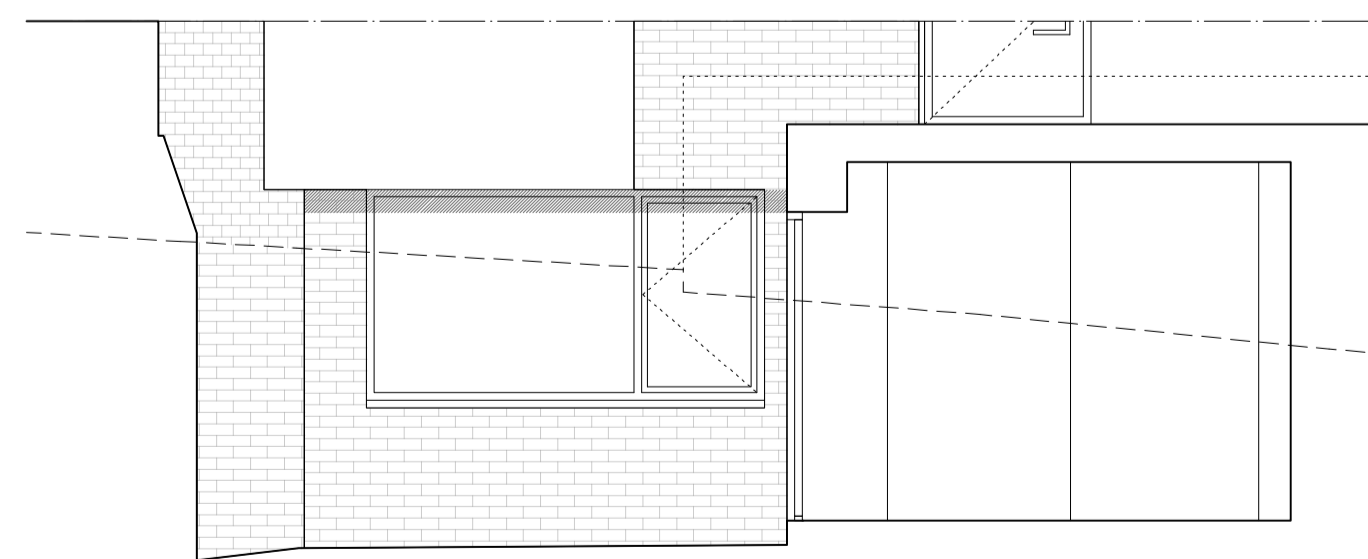

Existing Front Sectional Elevation (A2)

PROJECT:	WORK STAGE:
Alteration & Extension 10 Christchurch Hill NW3 1LB	Planning
	JOB No: 1208A
	DATE: 09.04.14
CLIENT:	DRAWN BY:
Mr Nadir Khamissa 10 Christchurch Hill London NW3 1LB	AG
	CHECKED BY: AP
	SCALE: 1:50@A1
DRAWING TITLE:	DRAWING No:
Existing Front Elevation (A1), & Existing Front Sectional Elevation (A2)	PL_E003
	REVISION No: A
	Issue to: CL

ashton porter
 architects
 abigail ashton UCL Dip Arch
 andrew porter UCL Dip Arch RIBA

11 second avenue
 bush hill park enfield
 middlesex en1 1bt
 t: 020 8372 1619
 f: 020 8372 1629