




Existing Rear Elevation & Section Through Rear Gardens Of Christchurch Hill & Front Elevation Of Gainsborough Gardens (D)

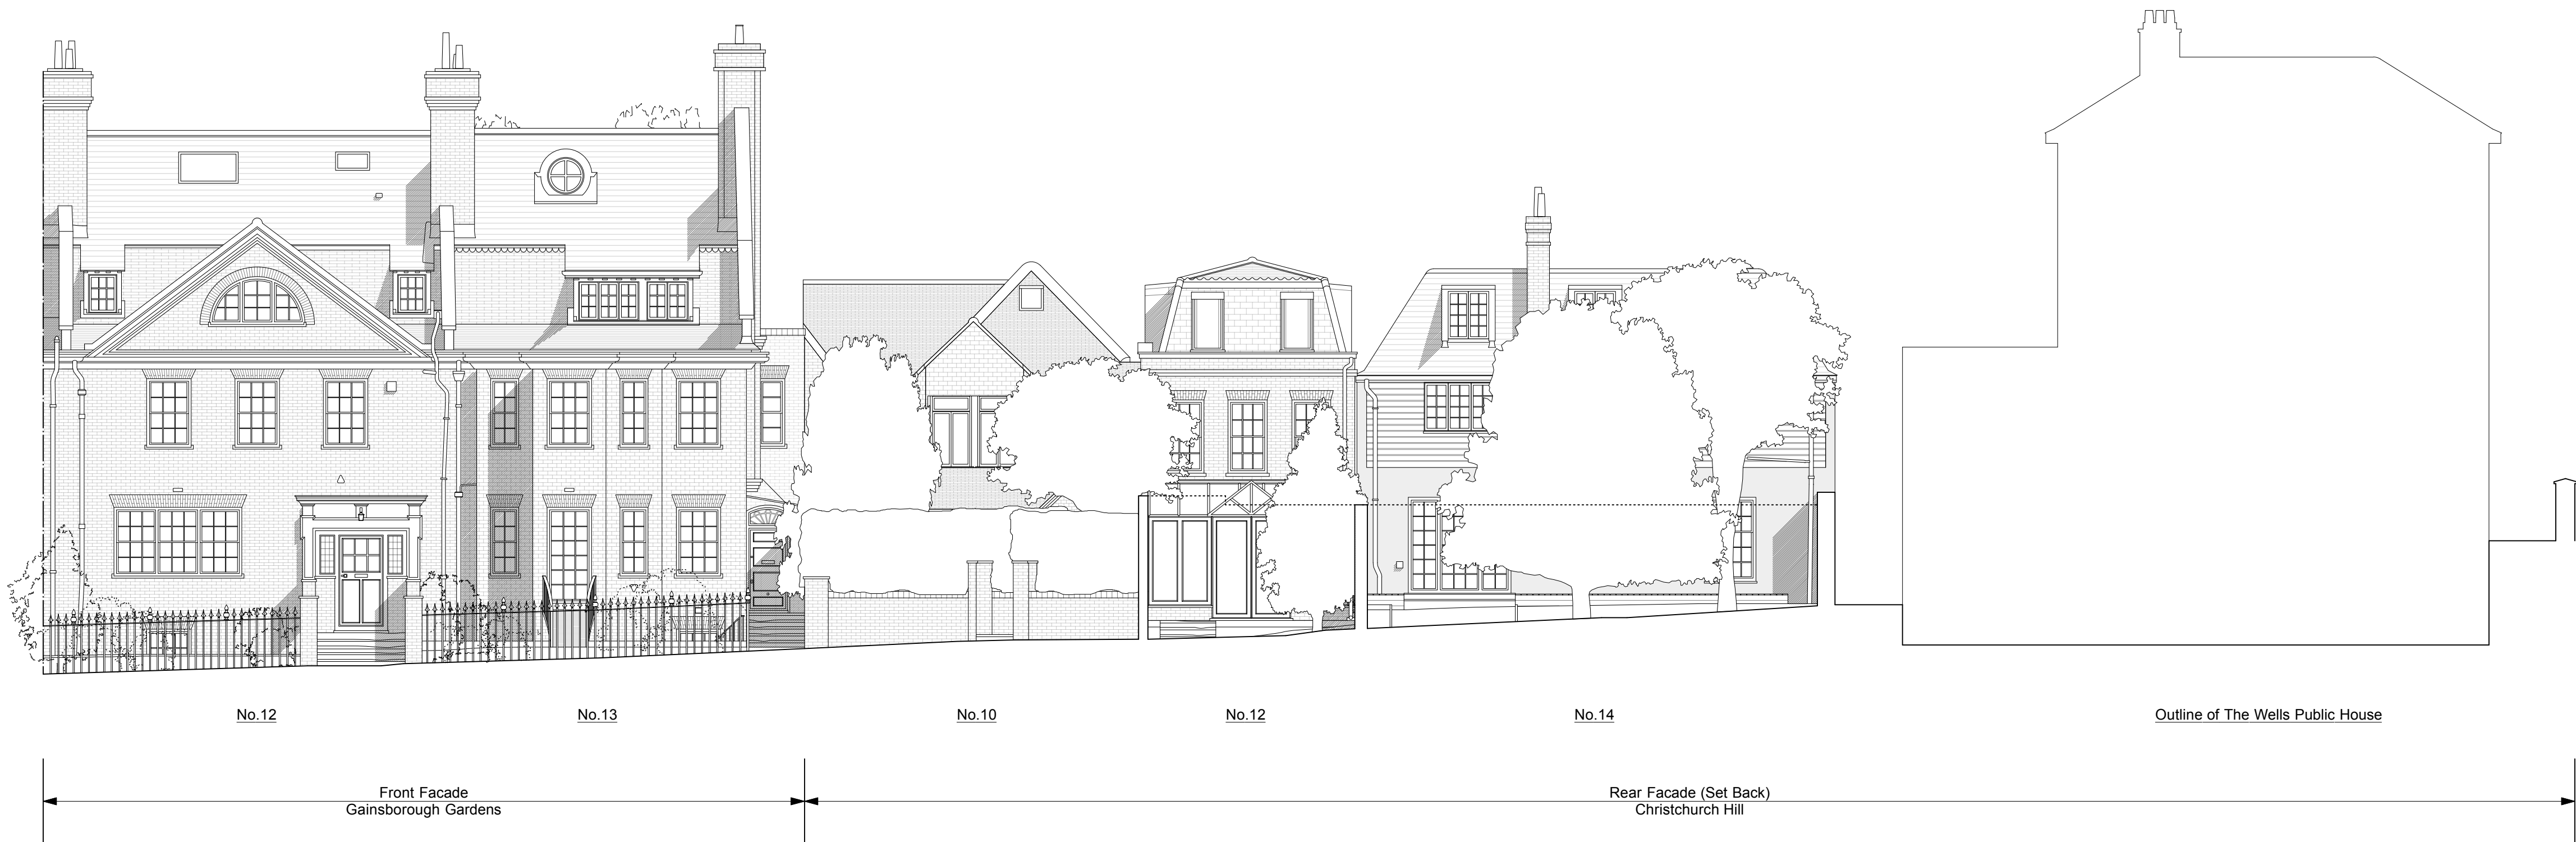


Existing Rear Elevation Of Christchurch Hill & Front Elevation Of Gainsborough Gardens (D1)

- Do not scale from this drawing.
- The contractor to check all dimensions on site.
- All discrepancies to be reported to the contract administrator.

NOTES:

Elevation Guide Location Plan 1:1000

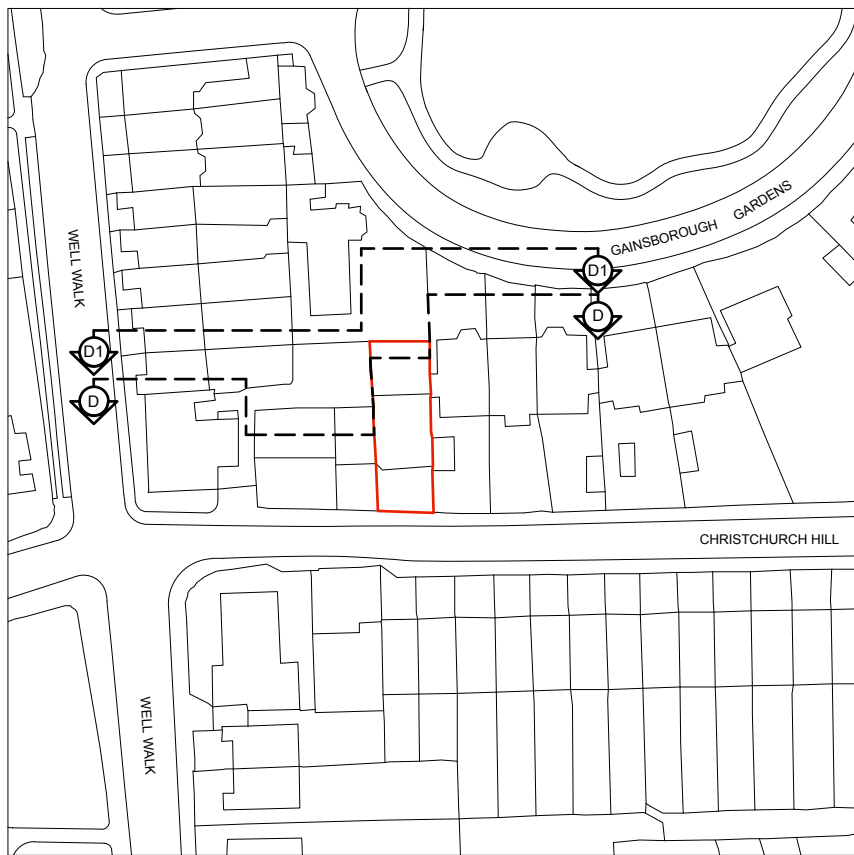

PROJECT: Alteration & Extension 10 Christchurch Hill NW3 1LB	WORK STAGE: Planning
	JOB No: 1208A
	DATE: 29.01.14
	DRAWN BY: AG
CLIENT: Mr Nadir Khamissa 10 Christchurch Hill London NW3 1LB	CHECKED BY: AP
	SCALE: 1:100@A1
	DRAWING No: PL_E006
	REVISION No: N/A
DRAWING TITLE: Existing Rear Elevation & Section Through Rear Gardens Of Christchurch Hill & Front Elevation Of Gainsborough Gardens (D), & Existing Rear Elevation Of Christchurch Hill & Front Elevation Of Gainsborough Gardens (D1)	Issue to: CL

ashton porter
architects

abigail ashton UCL Dip Arch
andrew porter UCL Dip Arch RIBA

11 second avenue
bush hill park enfield
middlesex en1 1bt
t: 020 8372 1619
f: 020 8372 1629