


Site Location Plan 1:1250

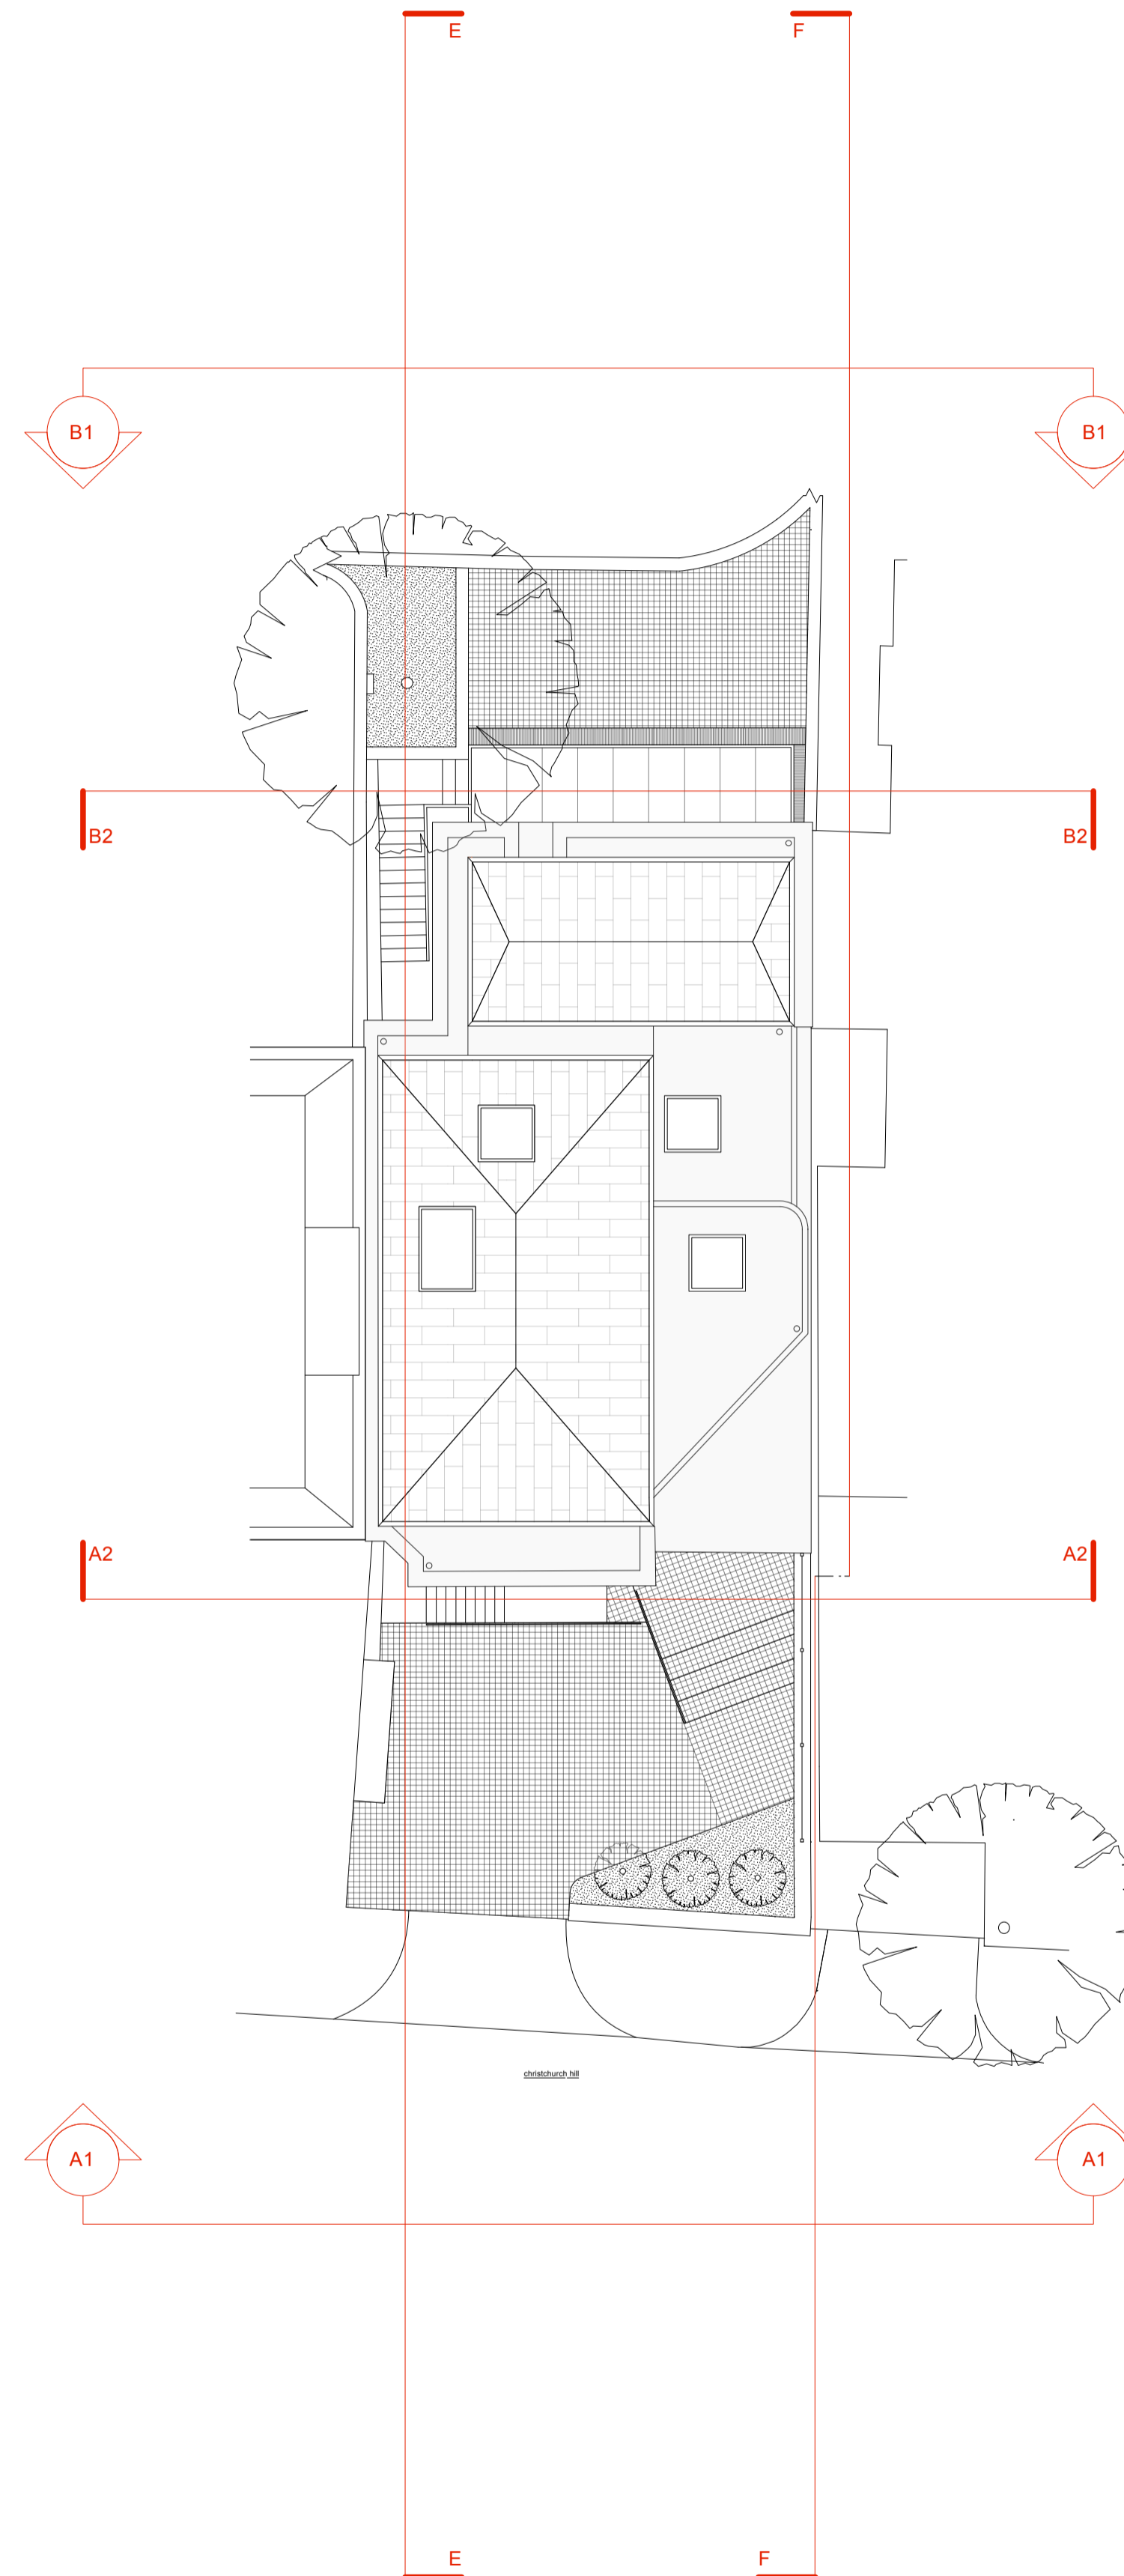

Proposed Roof Plan, Elevation & Section Guides 1:100

- Do not scale from this drawing.  
 - The contractor to check all dimensions on site.  
 - All discrepancies to be reported to the contract administrator.

**NOTES:**

<b>PROJECT:</b>	<b>WORK STAGE:</b>
Alteration & Extension 10 Christchurch Hill NW3 1LB	Planning
	<b>JOB No:</b> 1208A
	<b>DATE:</b> 12.08.14
<b>CLIENT:</b>	<b>DRAWN BY:</b>
Mr Nadir Khamissa 10 Christchurch Hill London NW3 1LB	AG
	<b>CHECKED BY:</b> AP
	<b>SCALE:</b> 1:1250 & 1:100@A1
<b>DRAWING TITLE:</b>	<b>DRAWING No:</b>
Site Location Plan & Proposed Elevation Guide Plan	PL_G001
	<b>REVISION No:</b>
	B
	<b>Issue to:</b>
	CL

**ashton porter**  
 architects

ajdgal ashton UCL Dip Arch  
 andrew porter UCL Dip Arch RIBA

11 second avenue  
 bush hill park enfield  
 middlesex en1 1bt  
 t: 020 8372 1619  
 f: 020 8372 1629