



Proposed First Floor Plan

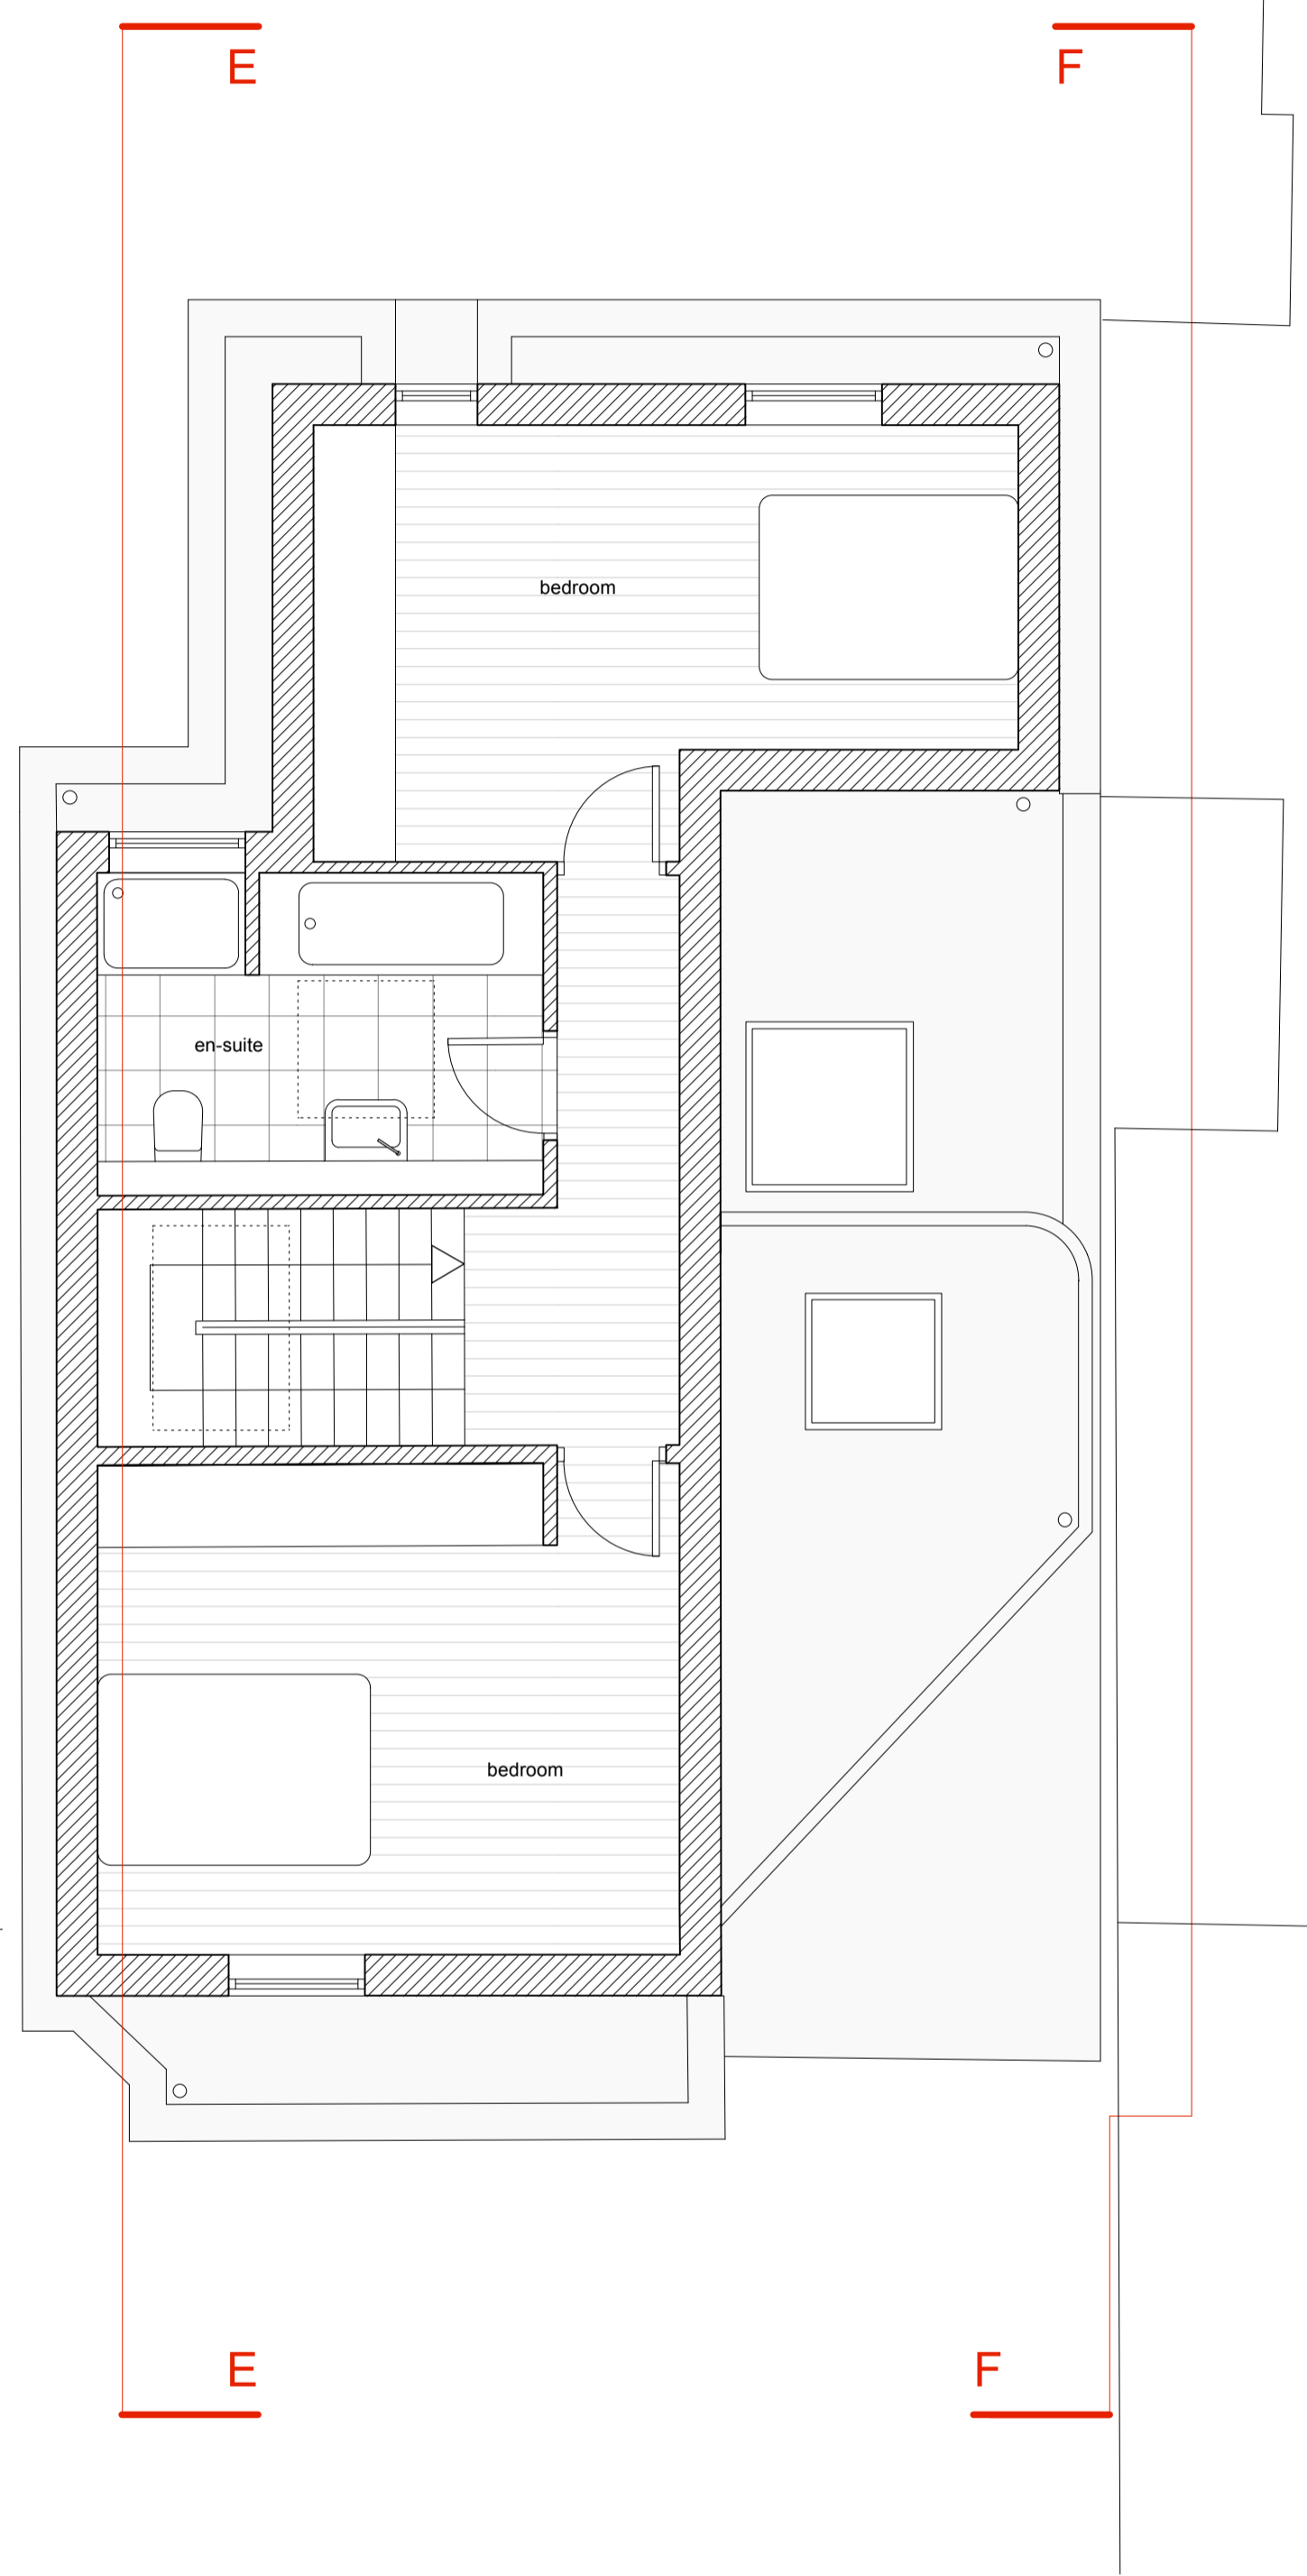

Proposed Second Floor Plan

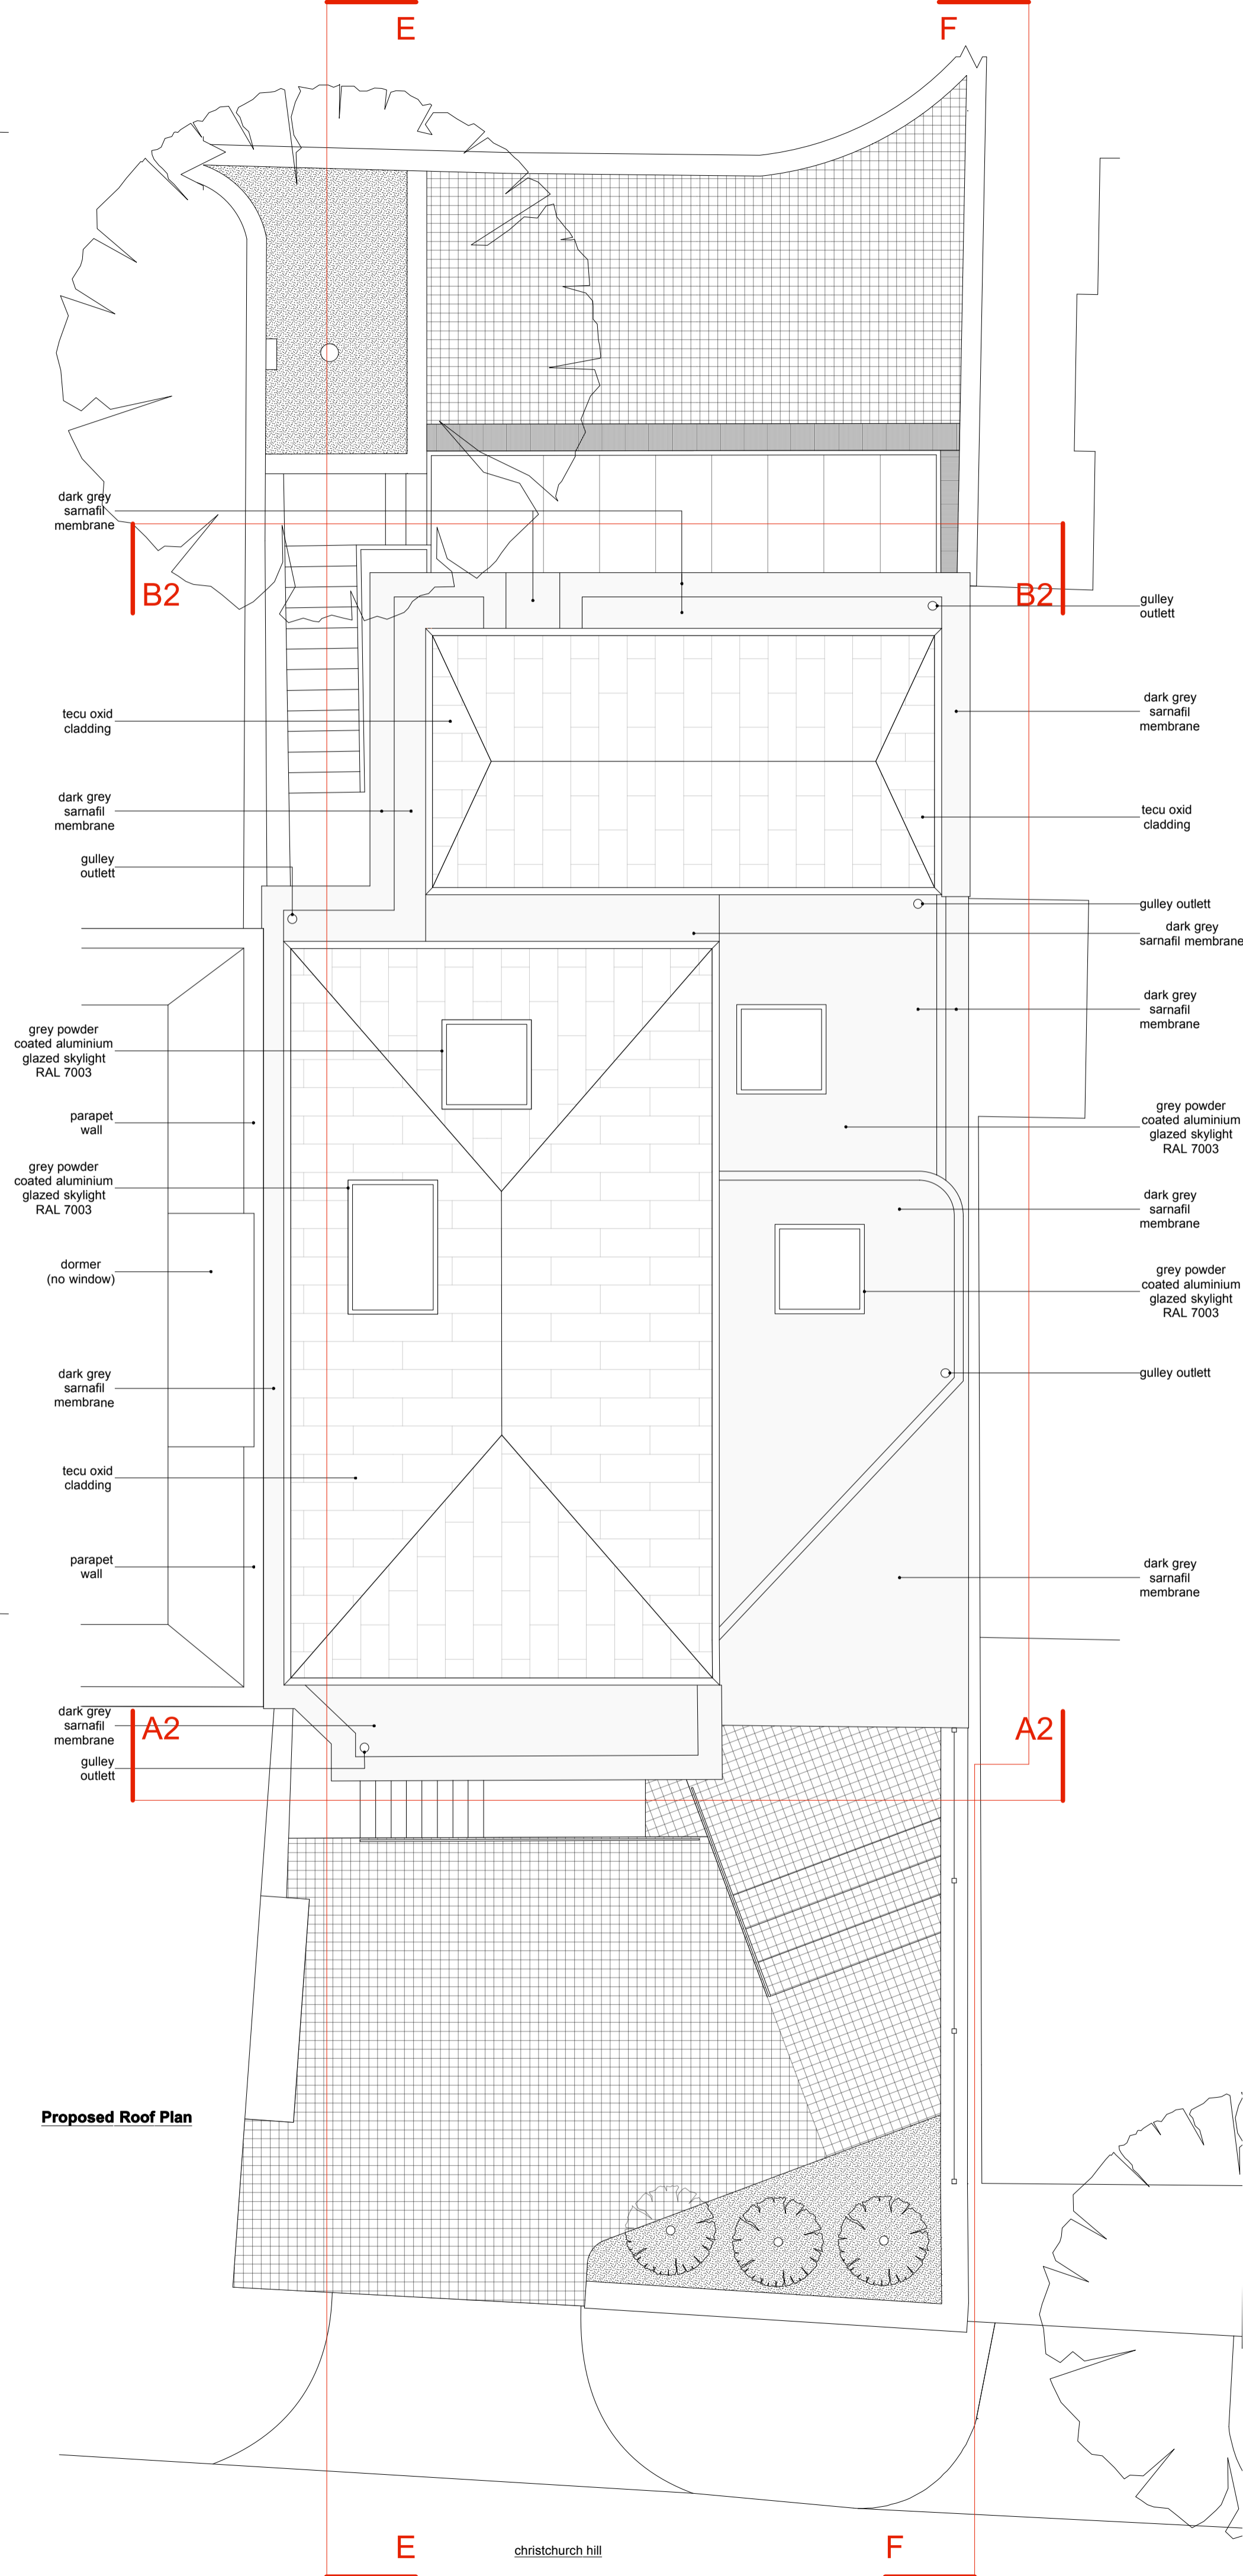

Proposed Roof Plan

- Do not scale from this drawing
 - The contractor to check all dimensions on site
 - All discrepancies to be reported to the contract administrator.

NOTES:

PROJECT:	WORK STAGE:
Alteration & Extension 10 Christchurch Hill NW3 1LB	Planning
	JOB No: 1208A
	DATE: 12.08.14
CLIENT:	DRAWN BY:
Mr Nadir Khamissa 10 Christchurch Hill London NW3 1LB	AG
	CHECKED BY: AP
	SCALE: 1:50@A1
DRAWING TITLE:	DRAWING No:
Proposed First, Second Floor & Roof Plans	PL_P002
	REVISION No: B
	Issue to: CL

ashton porter
architects
abigail ashton UCL Dip Arch
andrew porter UCL Dip Arch RIBA

11 second avenue
bush hill park enfield
middlesex en1 1bt
t: 020 8372 1619
f: 020 8372 1629

© ashton porter. All rights reserved. 1208A_PL_012