

- Do not scale from this drawing.
 - The contractor to check all dimensions on site.
 - All discrepancies to be reported to the contract administrator.

NOTES:
 For elevation location information, please see drawing PL_G001




Front Facade of
 No. 13 Gainsborough Gardens

No. 10

No. 12

Proposed Rear Elevation (B1)

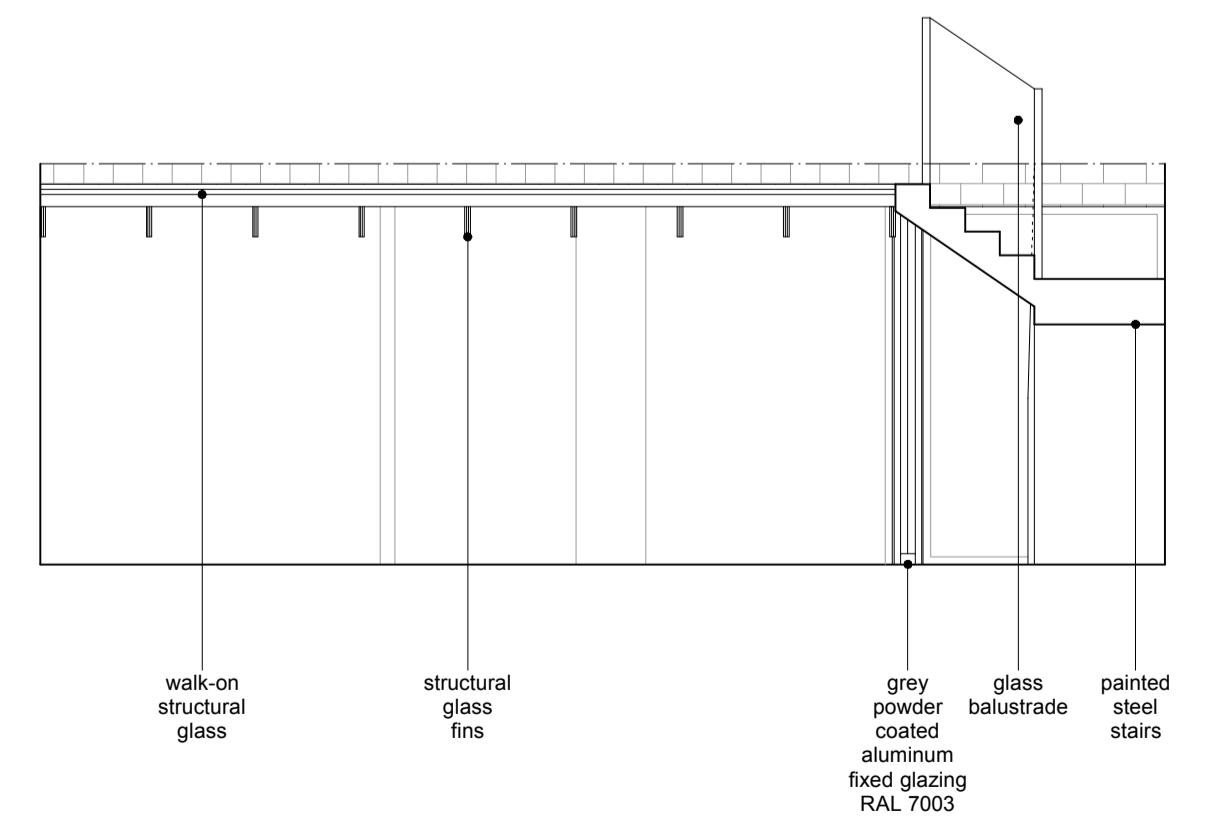

Proposed Rear Sectional Elevation (B2)

PROJECT: Alteration & Extension 10 Christchurch Hill NW3 1LB	WORK STAGE: Planning
	JOB No: 1208A
	DATE: 12.08.14
CLIENT: Mr Nadir Khamissa 10 Christchurch Hill London NW3 1LB	DRAWN BY: AG
	CHECKED BY: AP
	SCALE: 1:50@A1
DRAWING TITLE: Proposed Rear Elevation, & Proposed Rear Sectional Elevation (B1) & (B2)	DRAWING No: PL_P004
	REVISION No: A
	Issue to: CL

ashton porter
 architects
 abigail ashton UCL Dip Arch
 andrew porter UCL Dip Arch RIBA

11 second avenue
 bush hill park enfield
 middlesex en1 1bt
 t: 020 8372 1619
 f: 020 8372 1629