



- Do not scale from this drawing.
 - The contractor to check all dimensions on site.
 - All discrepancies to be reported to the contract administrator.

NOTES:
 Elevation Guide Location Plan 1:1000

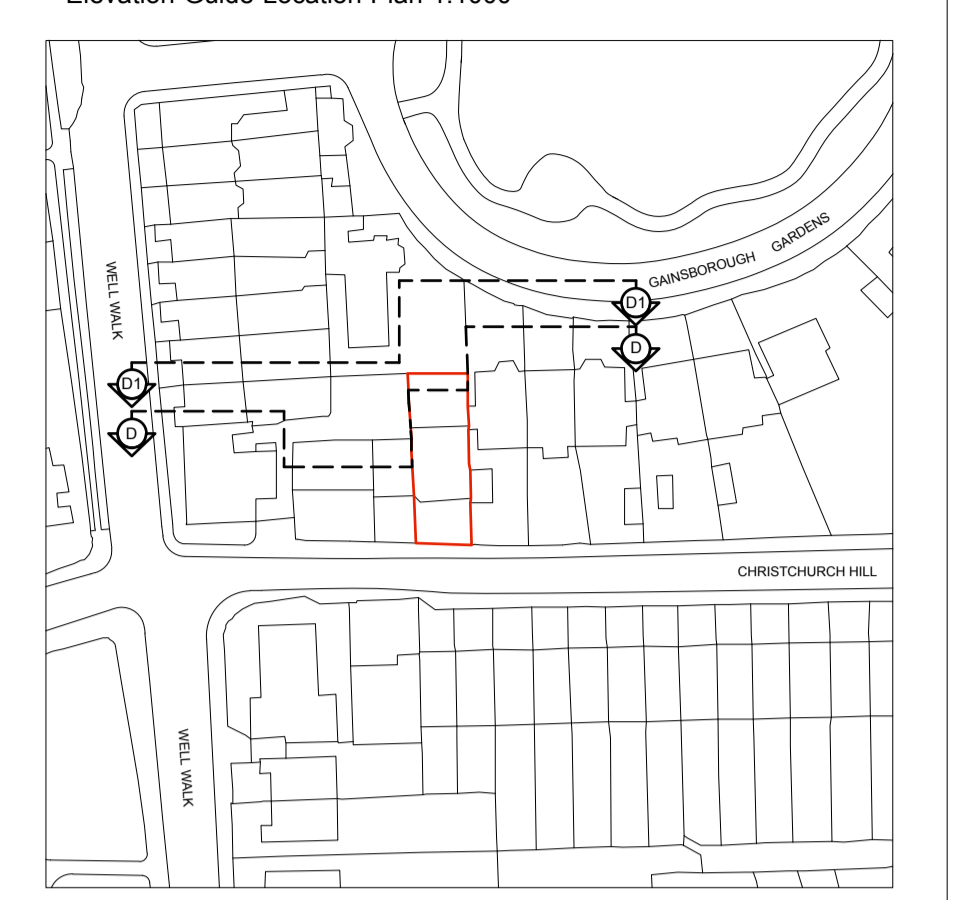

Proposed Rear Elevation & Section Through Rear Gardens Of Christchurch Hill & Front Elevation Of Gainsborough Gardens (D)

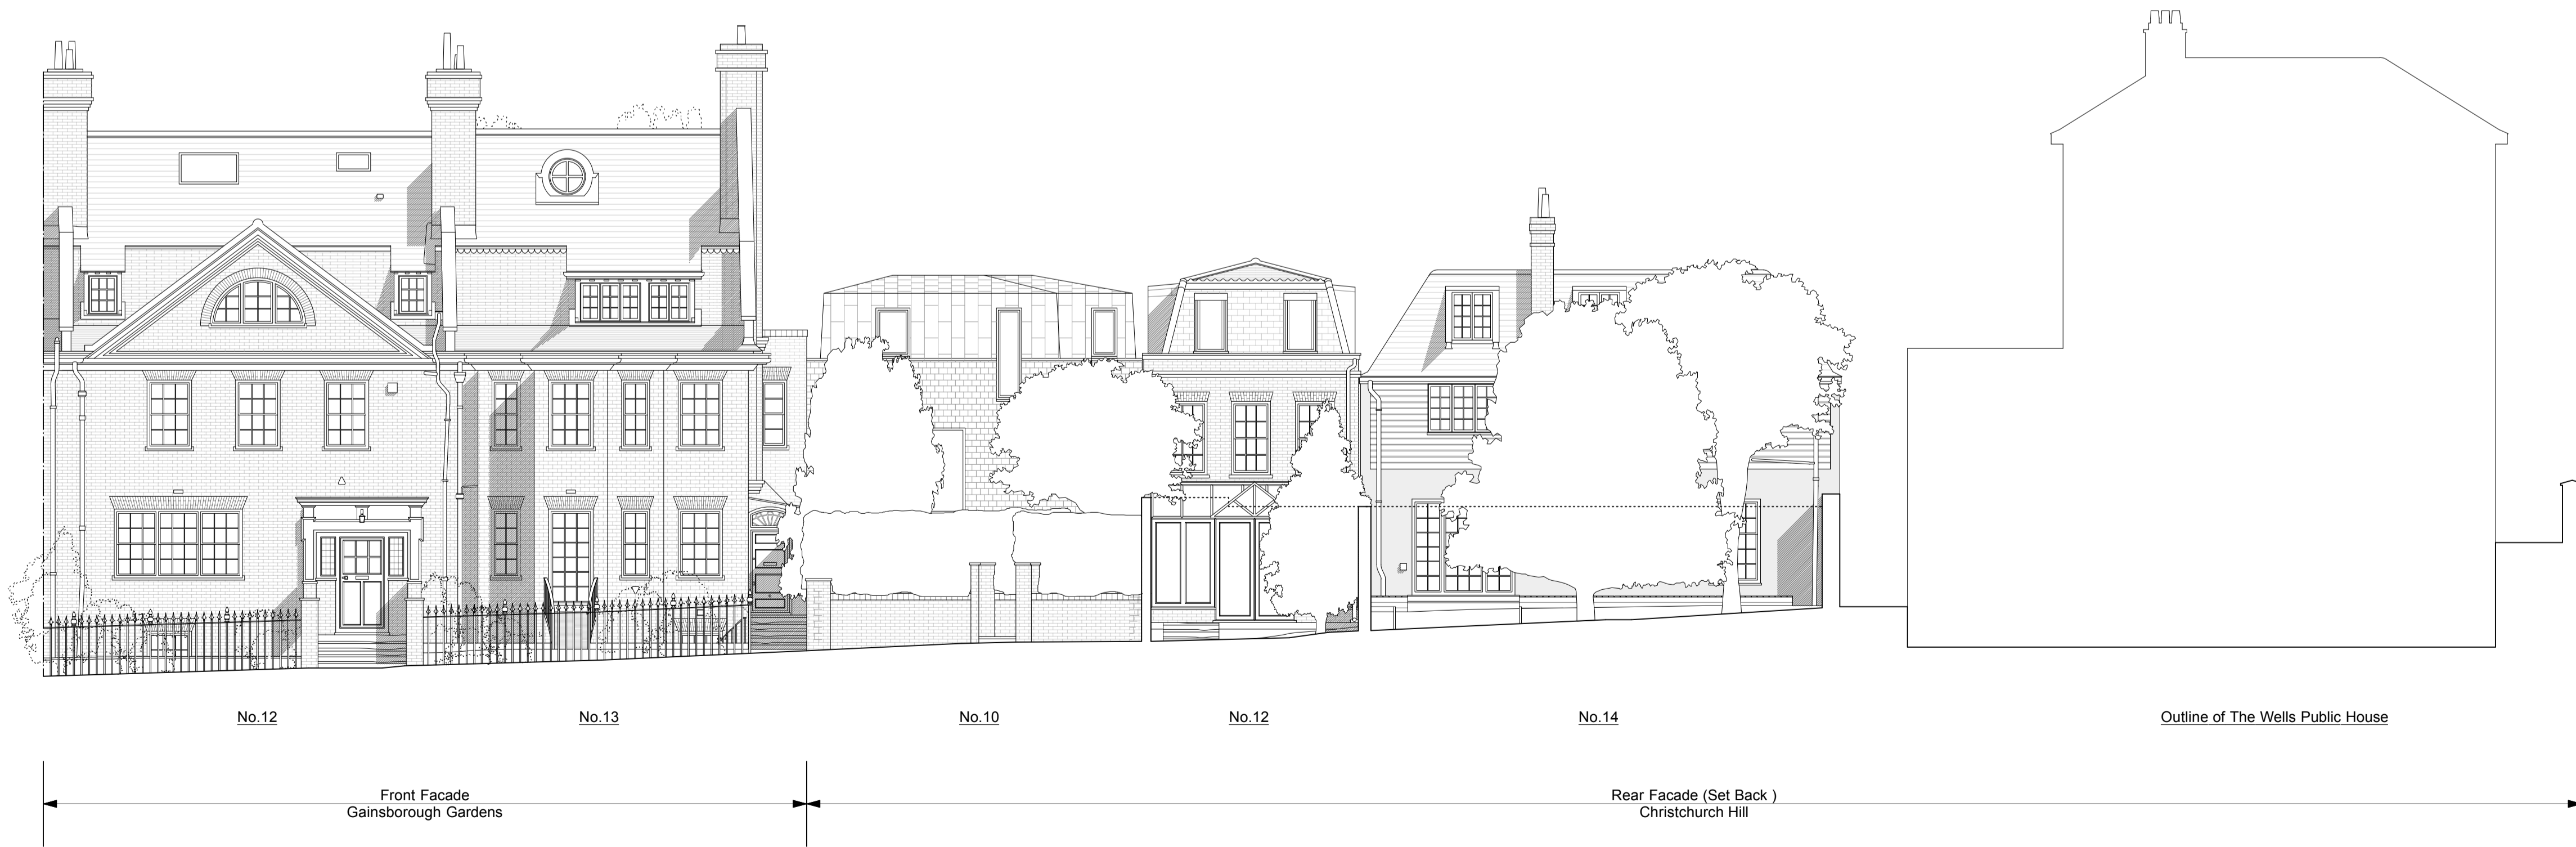

Proposed Rear Elevation Of Christchurch Hill & Front Elevation Of Gainsborough Gardens (D1)

PROJECT: Alteration & Extension 10 Christchurch Hill NW3 1LB	WORK STAGE: Planning JOB No: 1208A DATE: 12.08.14
CLIENT: Mr Nadir Khamissa 10 Christchurch Hill London NW3 1LB	DRAWN BY: AG CHECKED BY: AP SCALE: 1:100@A1
DRAWING TITLE: Proposed Rear Elevation & Section Through Rear Gardens Of Christchurch Hill & Front Elevation Of Gainsborough Gardens (D), & Proposed Rear Elevation Of Christchurch Hill & Front Elevation Of Gainsborough Gardens (D1)	DRAWING No: PL_P006 REVISION No: A Issue to: CL

ashton porter
 architects
 abigail ashton UCL Dip Arch
 andrew porter UCL Dip Arch RIBA

11 second avenue
 bush hill park enfield
 middlesex en1 1bt
 t: 020 8372 1619
 f: 020 8372 1629