




REAR ELEVATION - AS EXISTING.

37 BUCKLAND CRESCENT  
LONDON NW3.



VINE 2014 SCALE 1:50

DRAWING N° - 01.

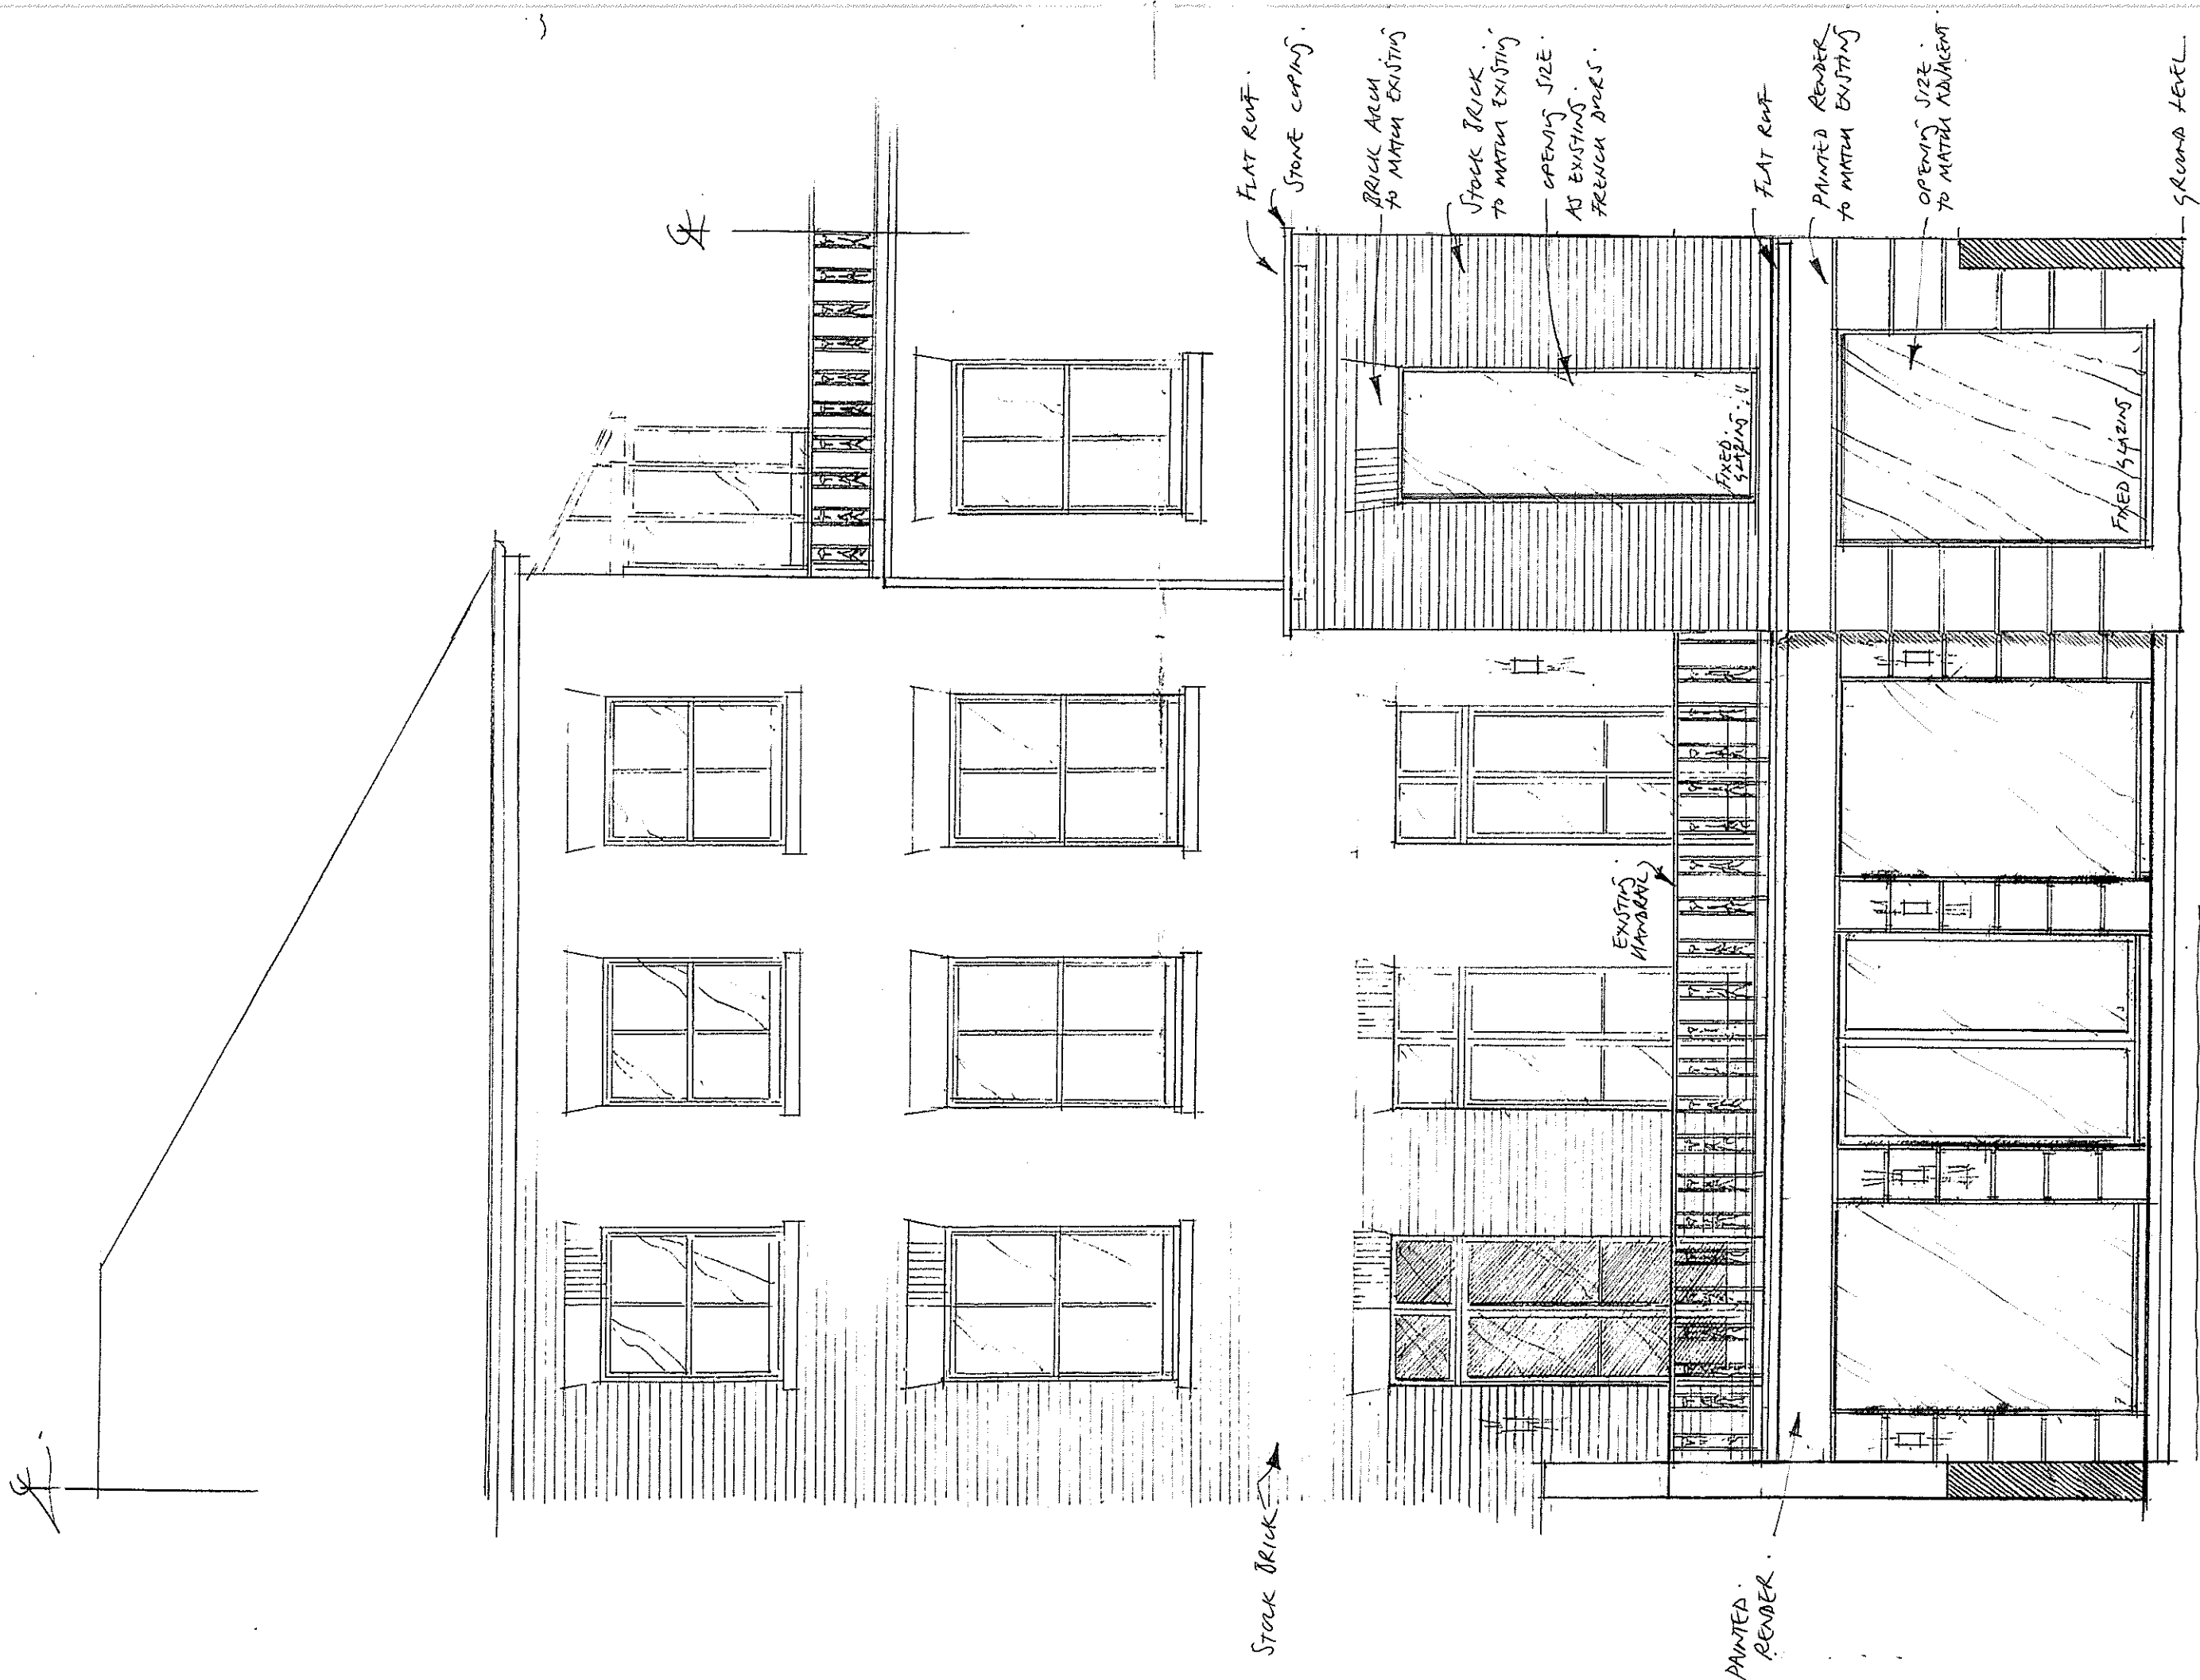

REAR ELEVATION - AS PROPOSED.


37 BUCKLAND CRESCENT  
 LONDON NW3  
 JUNE 2014 SCALE 1:50.  
 DRAWING NO - 02.

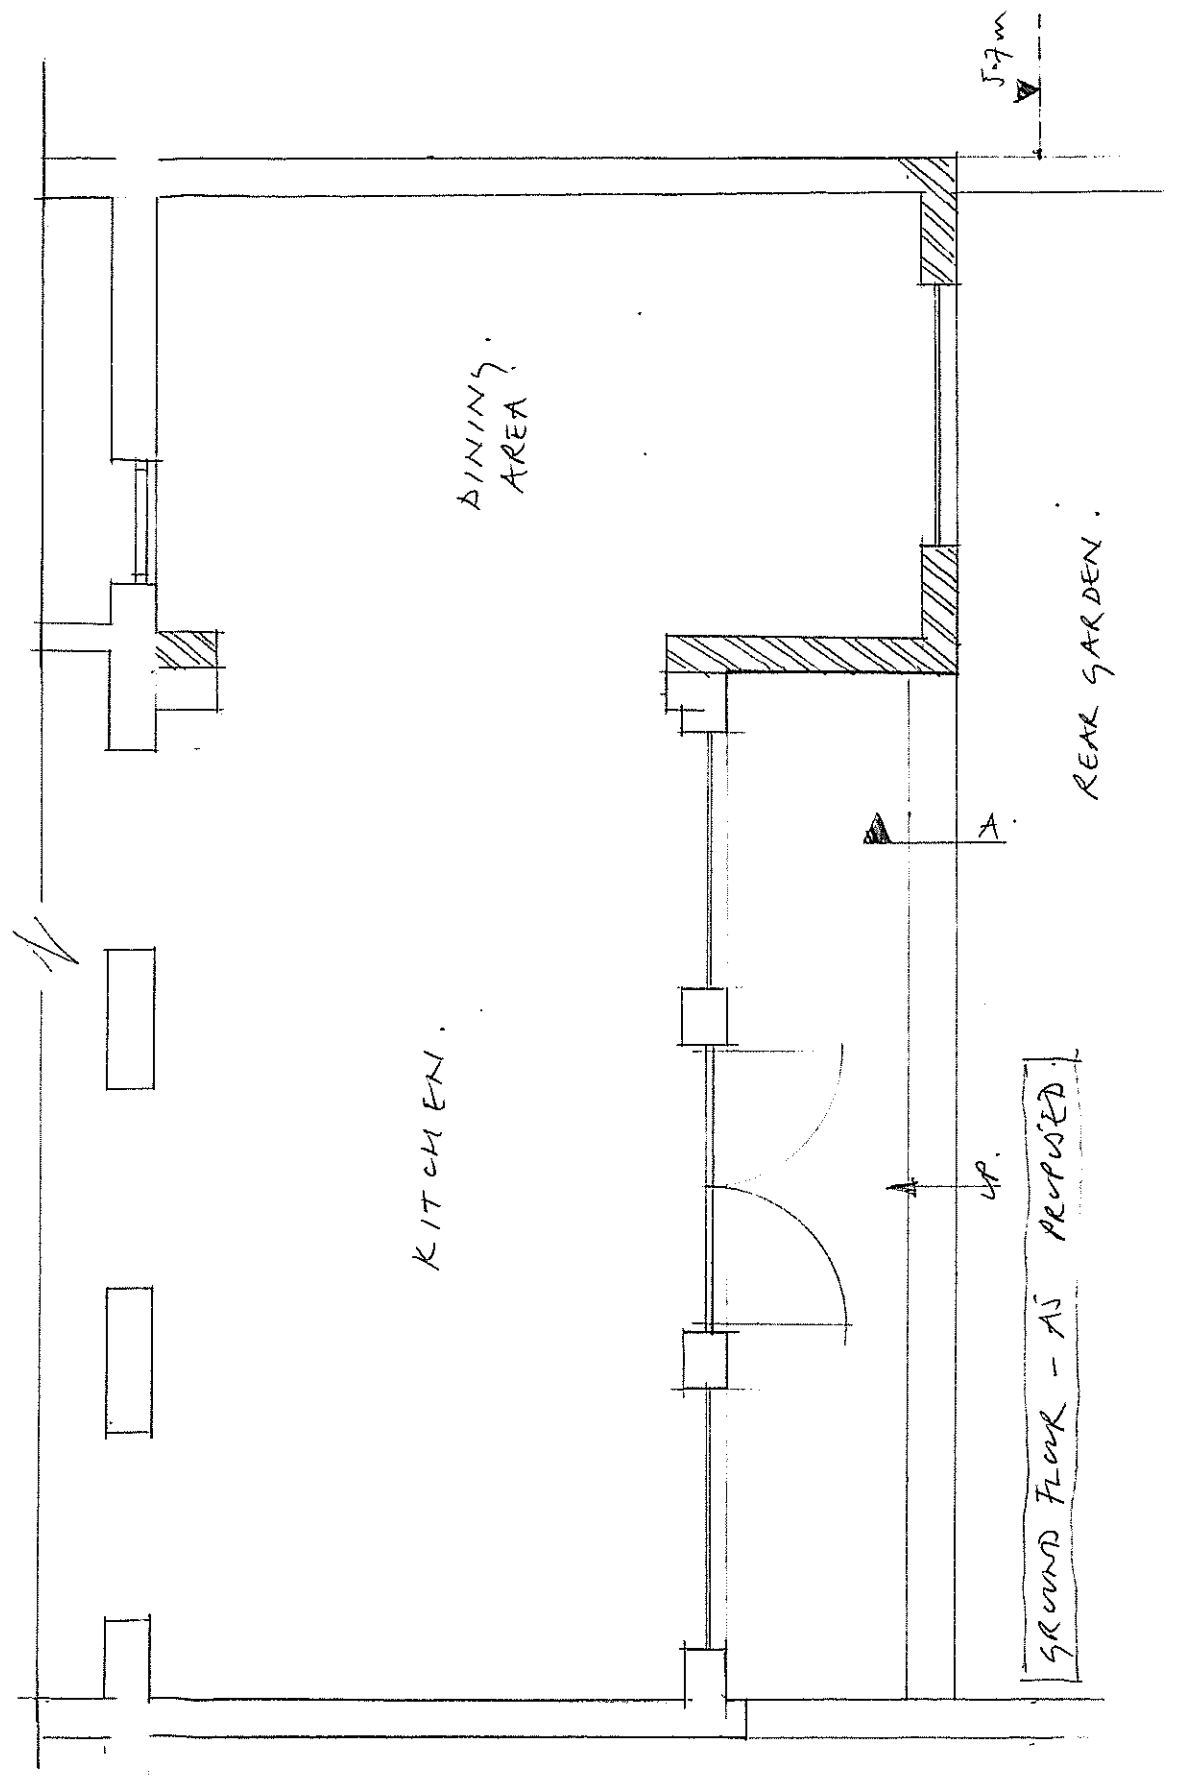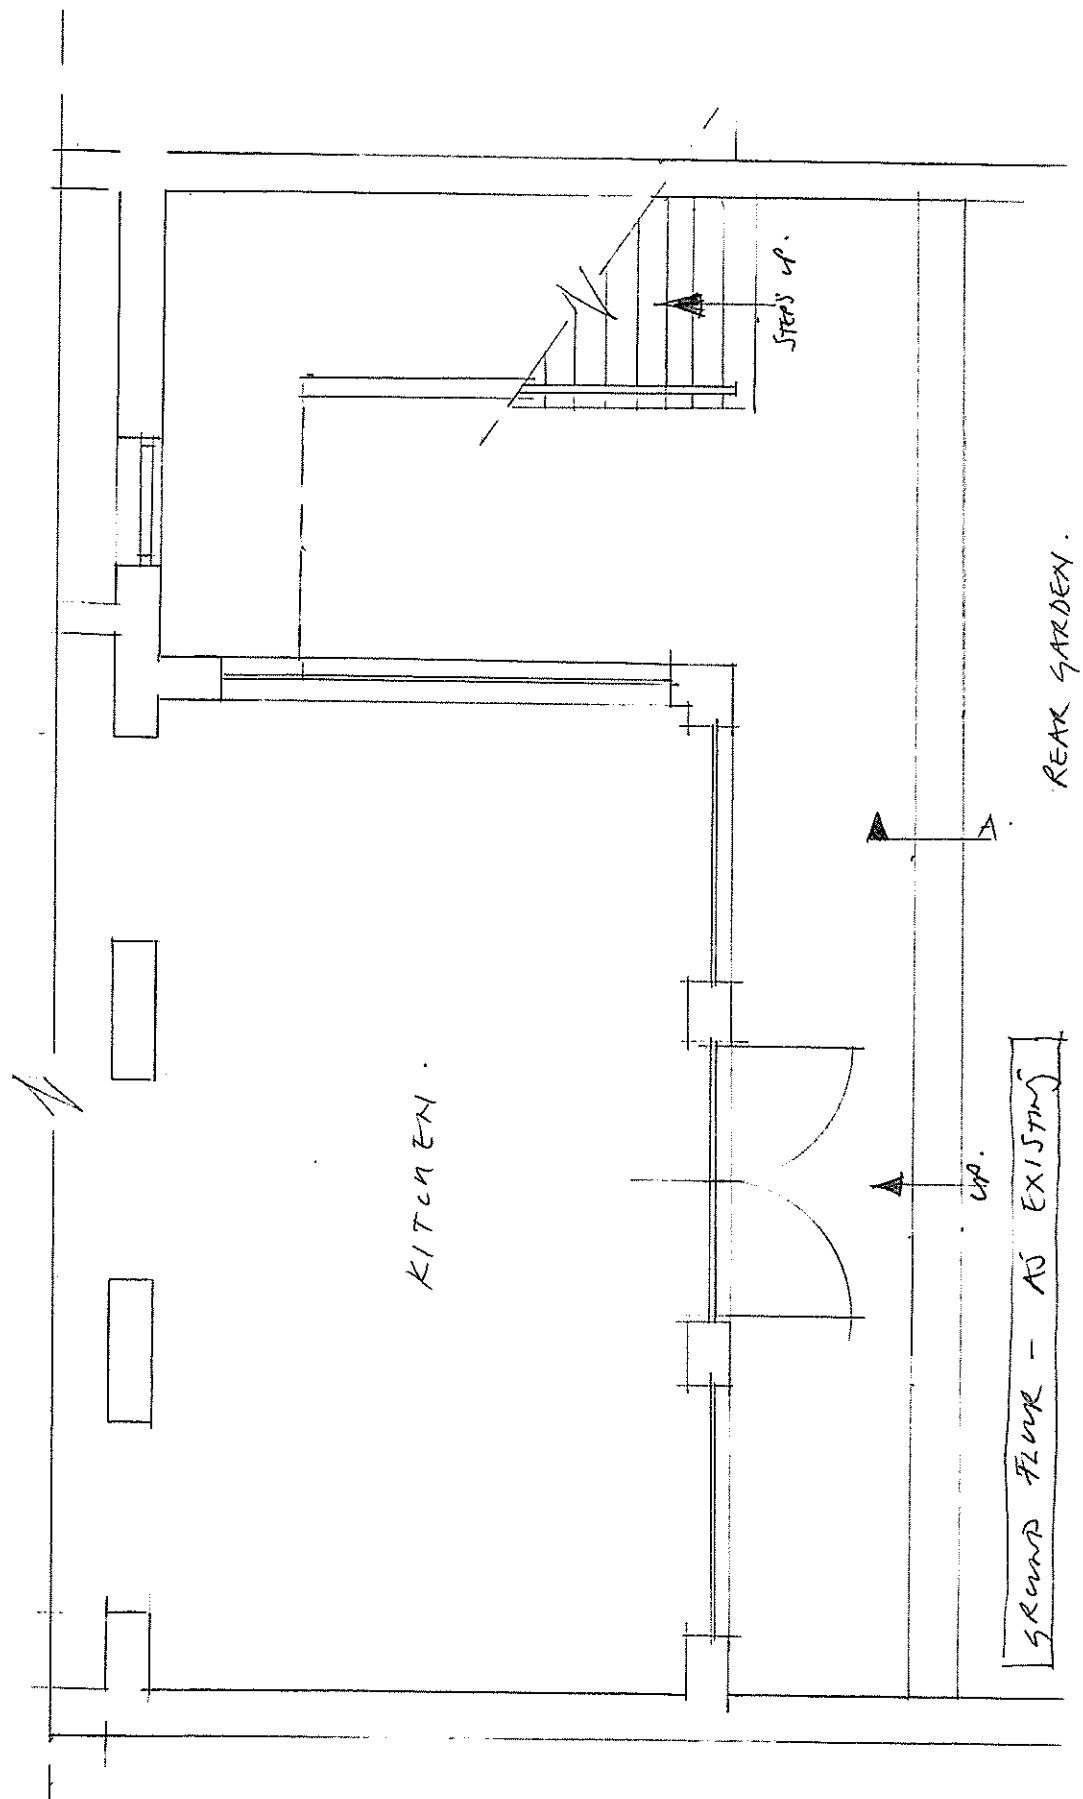


37 BUCKLAND CRESCENT  
LONDON NW3.

JUNE 2014. SCALE 1:50.

DRAWING NO - 03.

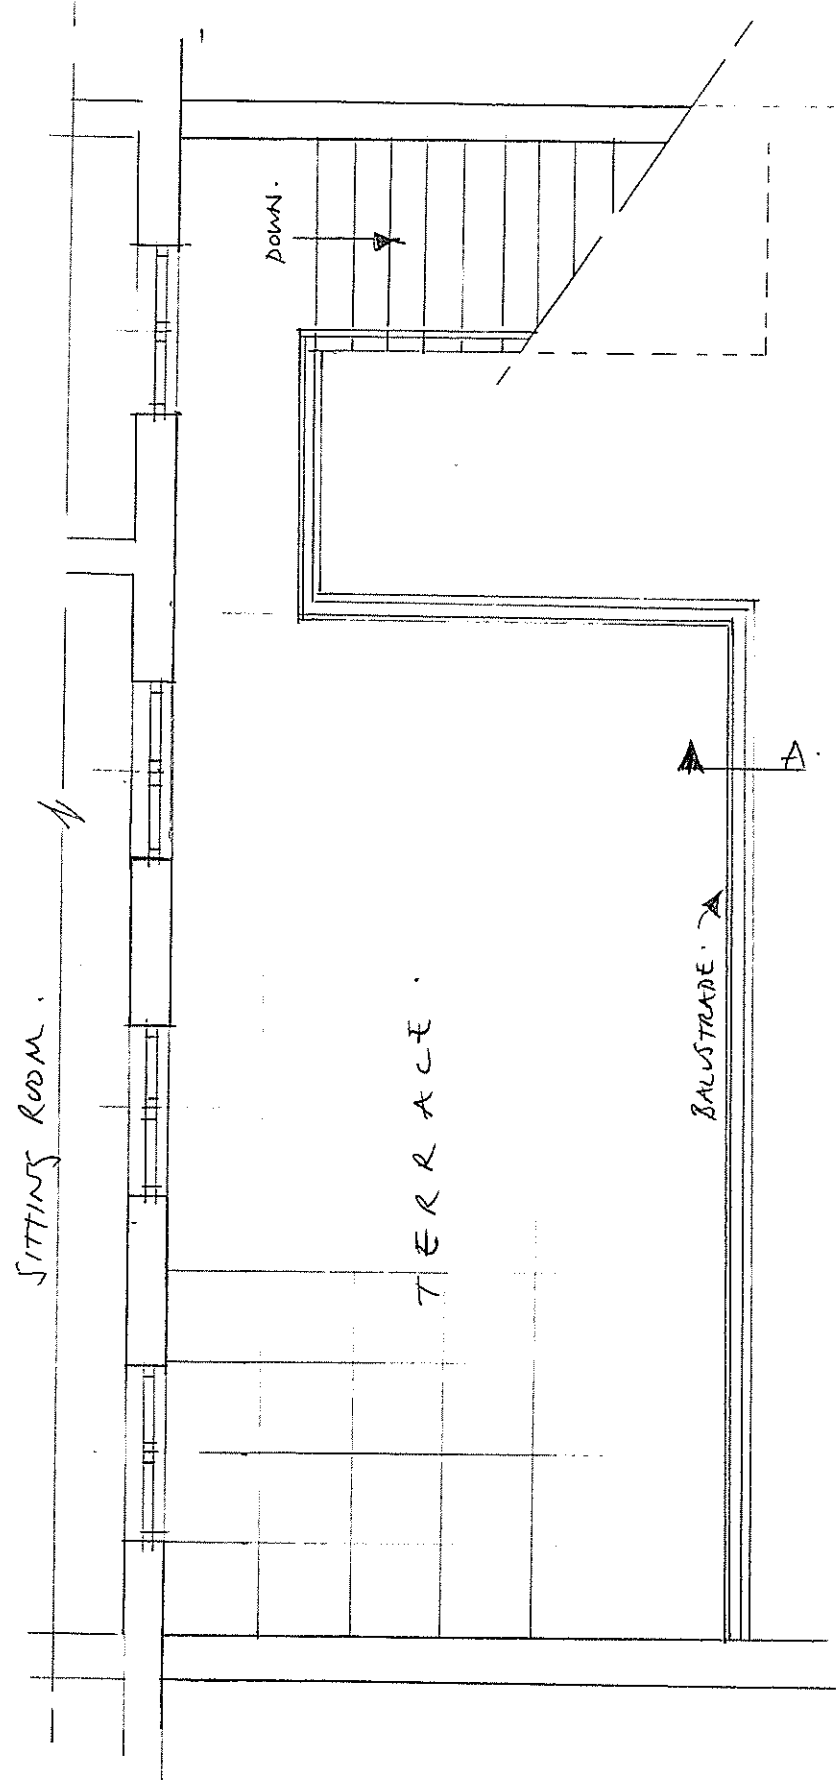

FIRST FLOOR - AS EXISTING

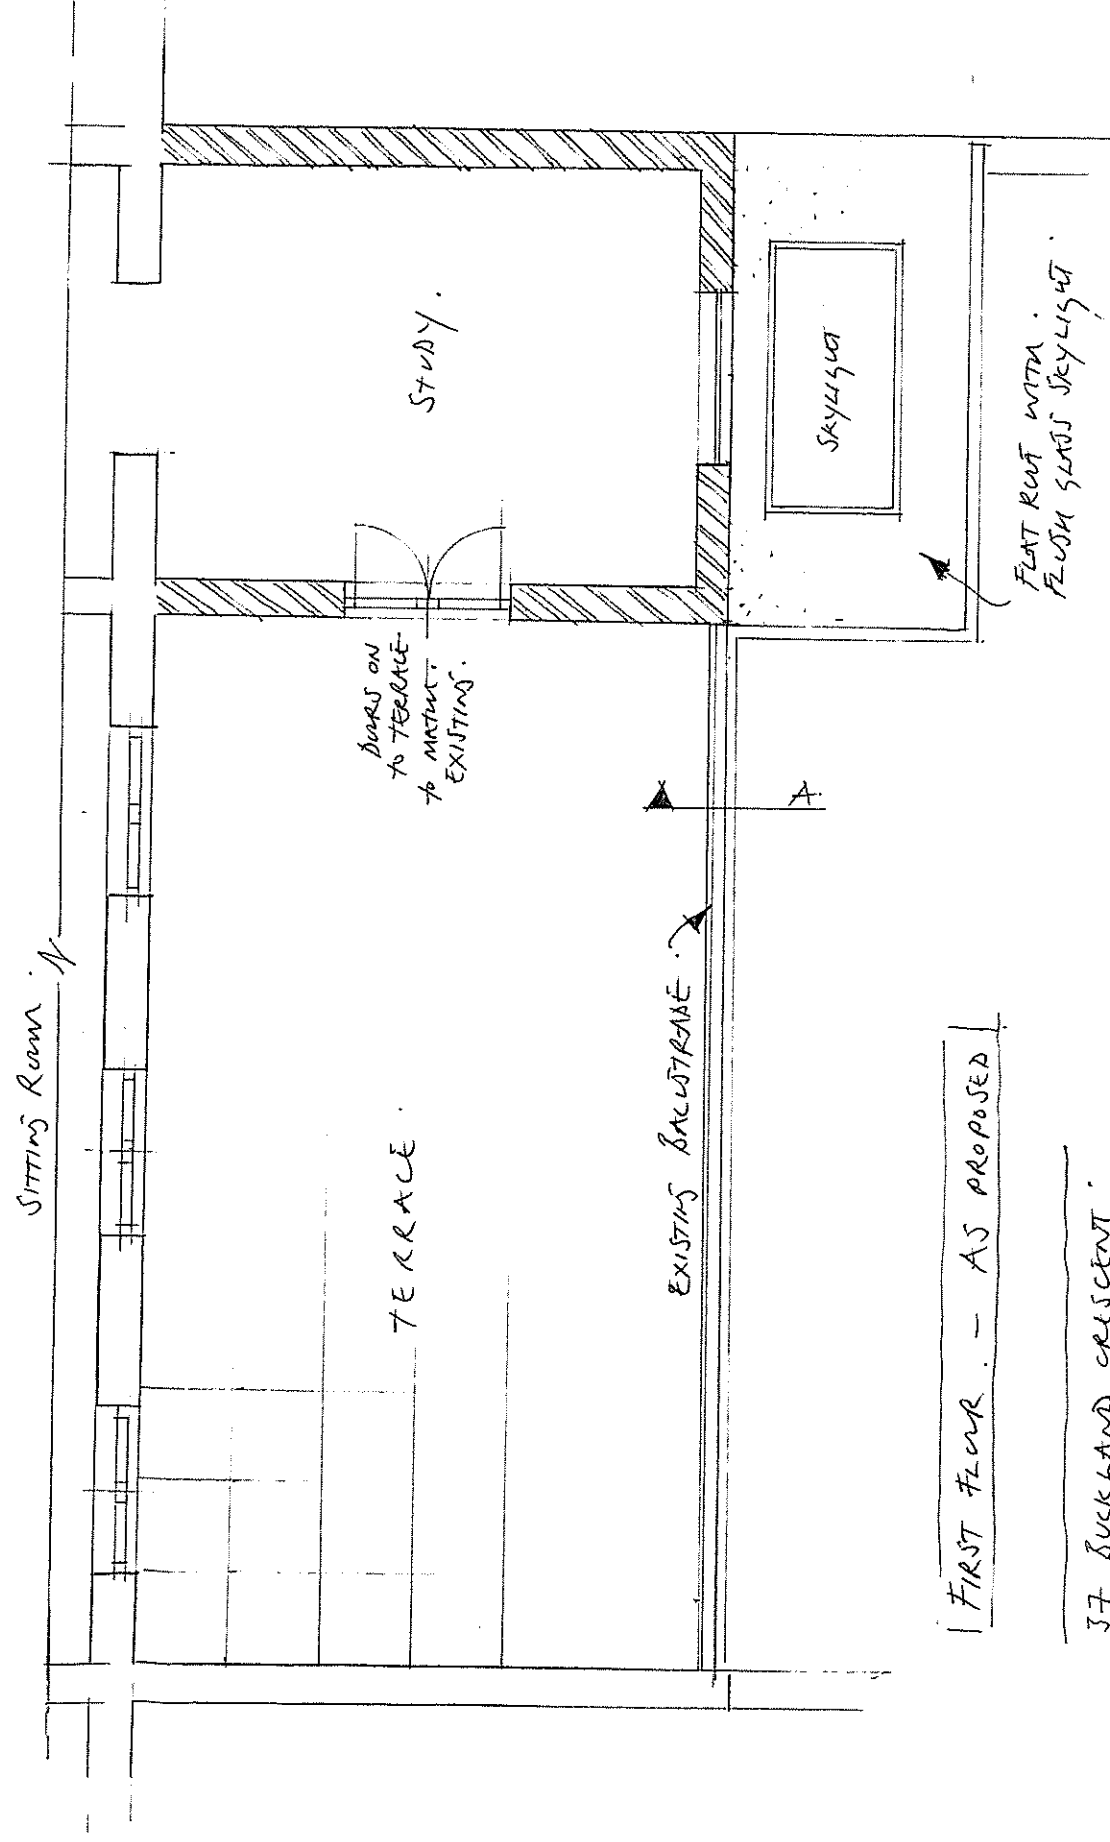

FIRST FLOOR - AS PROPOSED

37 BUCKLAND CRESCENT  
LONDON NW3

JUNE 2014 SCALE 1:50

DRAWING NO - 07