



0 1 2 3 4 8m

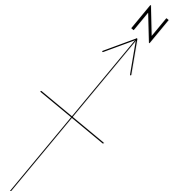

NOTES

**PLANNING**

NOTE:  
REV H 26.06.2014  
New large master bedroom suite  
New guest toilet

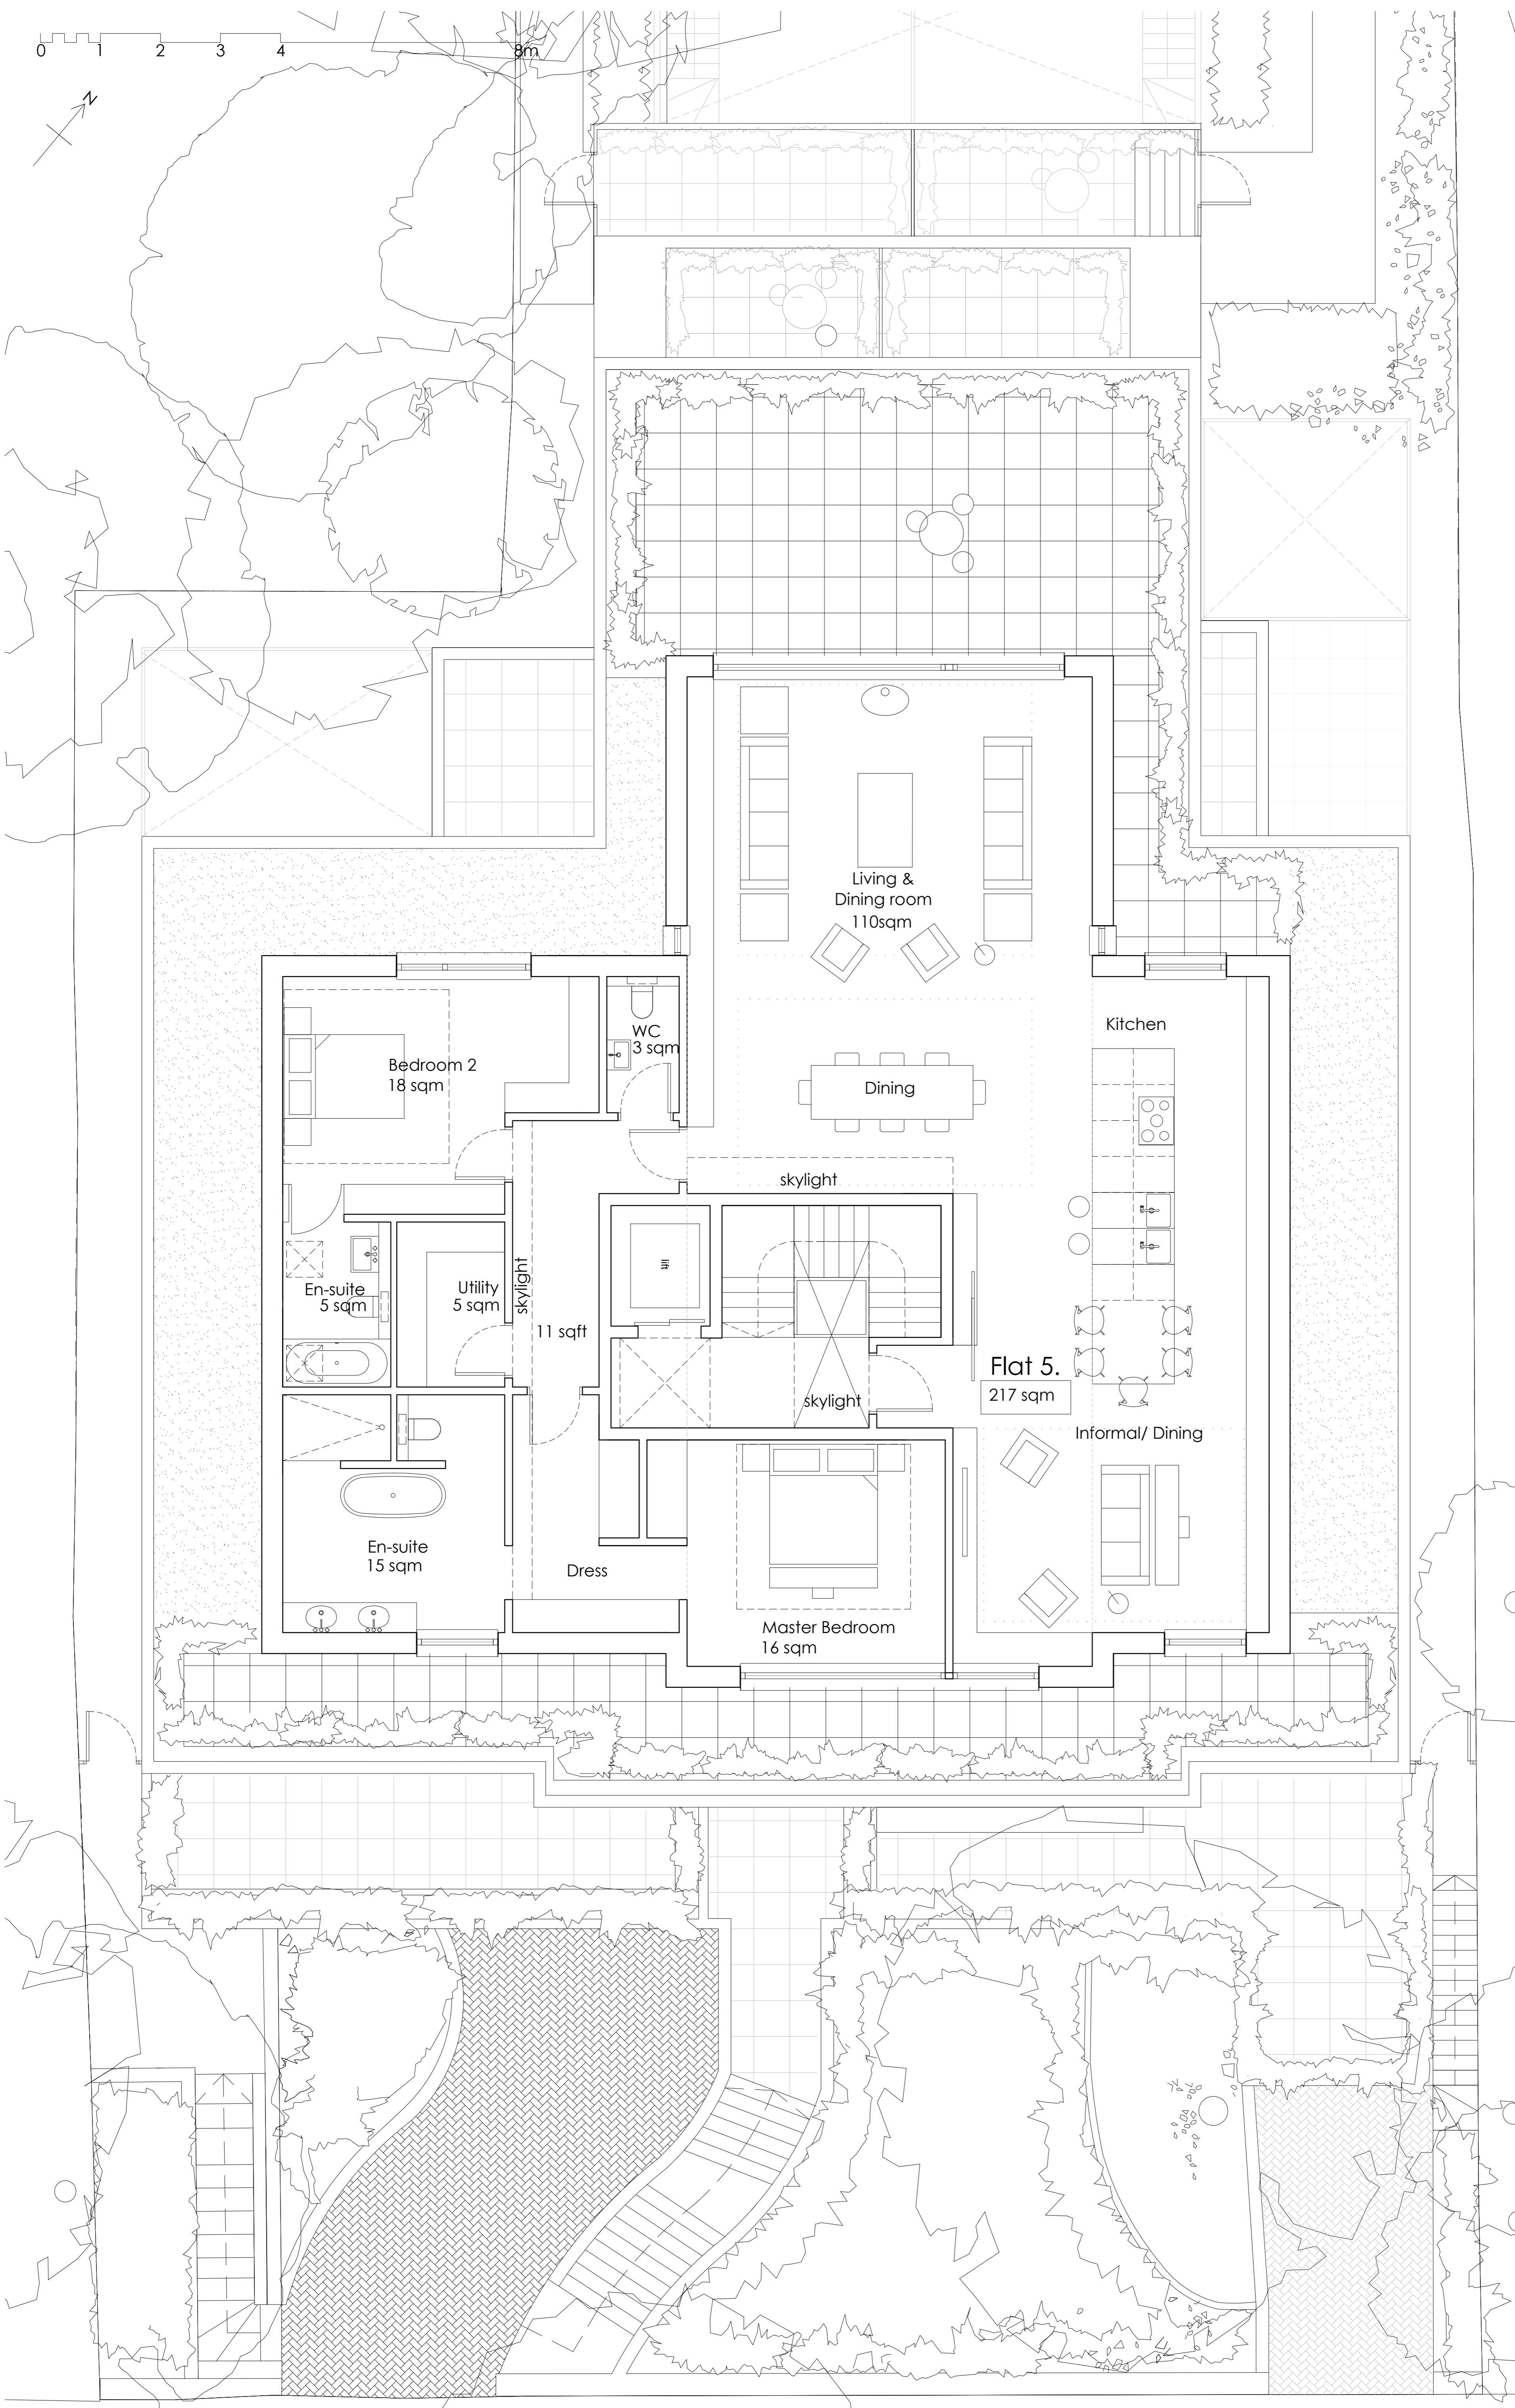

**Flat 5.**  
217 sqm

Living &  
Dining room  
110sqm

Kitchen

Dining

Bedroom 2  
18 sqm

WC  
3 sqm

En-suite  
5 sqm

Utility  
5 sqm

11 sqft

skylight

skylight

Informal/ Dining

En-suite  
15 sqm

Dress

Master Bedroom  
16 sqm

**Martin Evans**  
Architects ©  
18 Charlotte Road  
London EC2A 3PB  
tel 020 7729 2474

**JOB**  
OAKHILL AVENUE  
LONDON  
NW3 7RE

**TITLE**  
PROPOSED SECOND FLOOR PLAN

**DATE** 06.02.2014  
**SCALE** 1:50 @ A1  
**DRAWN** S.N.D

**DRAWING NO.** OHA-PL-PR-06H