


Proposed East Elevation

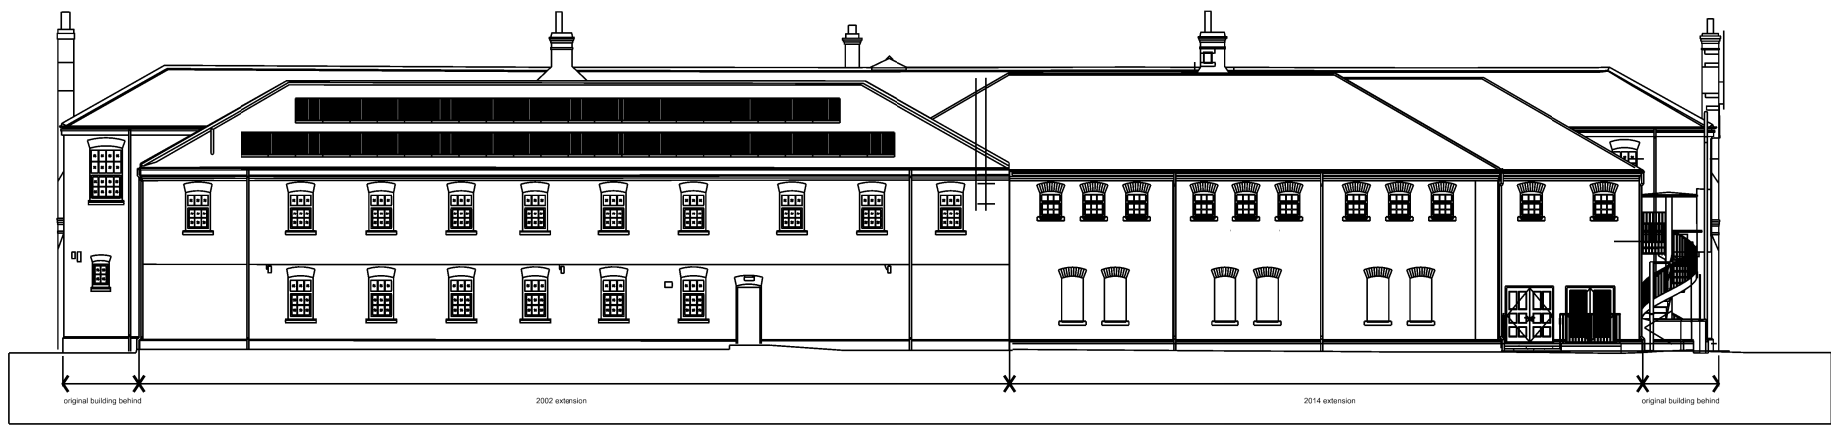

Existing East Elevation

PO2	13.05.14	JCA	SL
Existing elevation accord.			
PO2	13.05.14	JCA	SL
Finalised			
Issue	Author	Drawn	Checked
Revision notes			

DKA
 DKA The Mill House, 11-21 Southfields Road, Boreham, Essex, UK
 T: 01225 467014 F: 01225 467114 E: info@dka.co.uk www.dka.co.uk

Client
PriDE (SERP)

Project
SCIR

Drawing Title
Existing and Proposed East Elevation

Project No.	Part	Sheet	Issue
287613	-	SK - 09	P02
Scale	Status		
1:100 @A1 1:200 @A3	Planning		

5m