


2213 - 196 CAMDEN ROAD, CAMDEN, LONDON

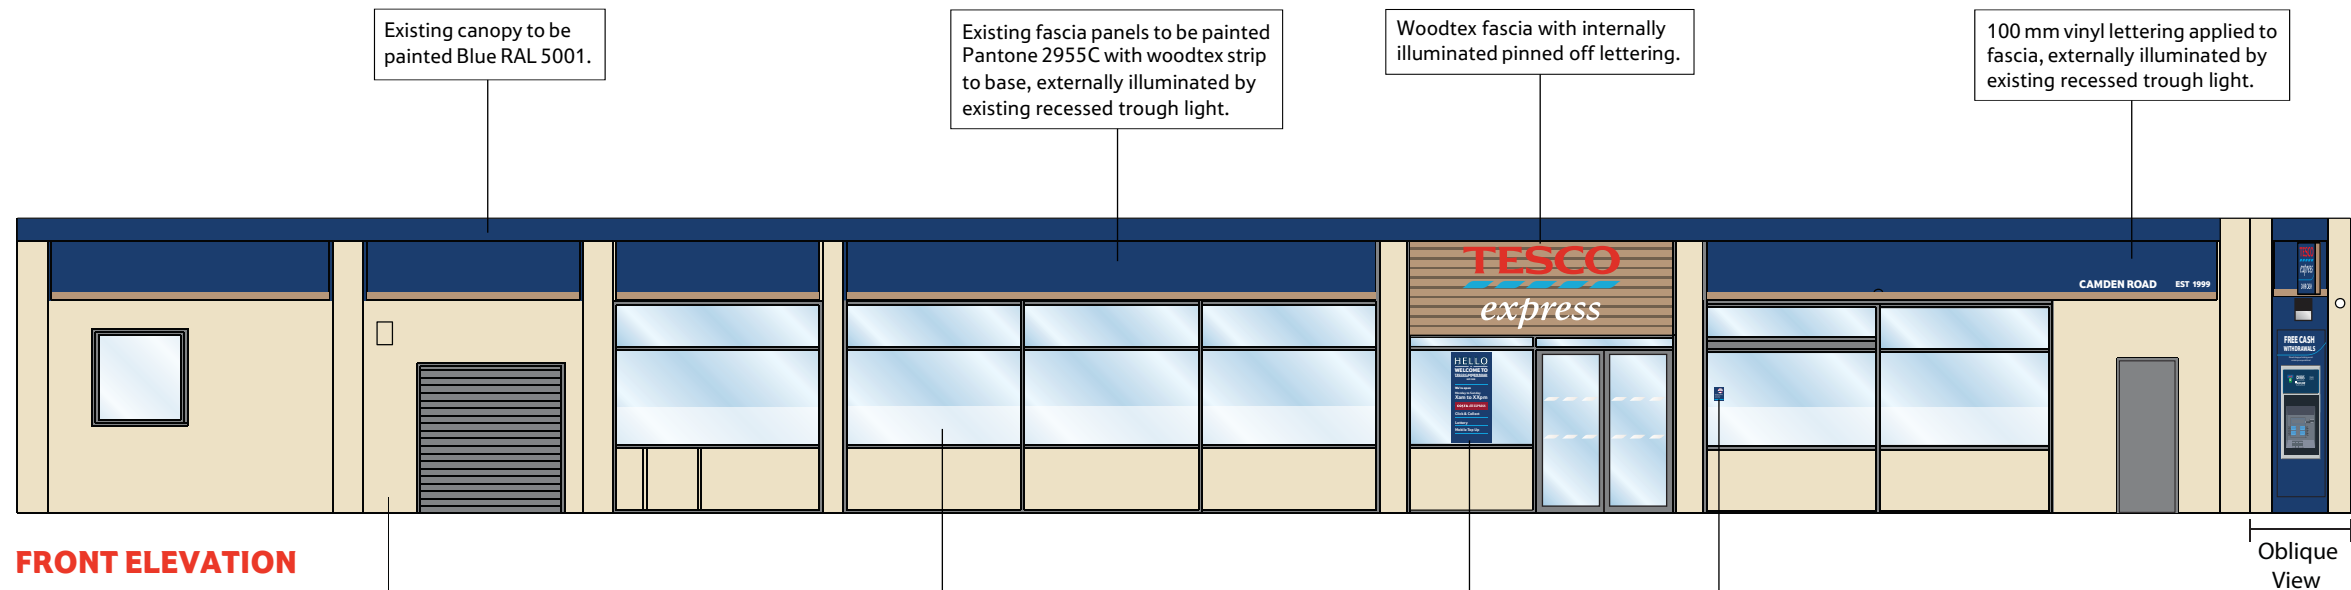

FRONT ELEVATION

Existing canopy to be painted Blue RAL 5001.

Existing fascia panels to be painted Pantone 2955C with woodtex strip to base, externally illuminated by existing recessed trough light.

Woodtex fascia with internally illuminated pinned off lettering.

100 mm vinyl lettering applied to fascia, externally illuminated by existing recessed trough light.

All columns, panels and building fabric to be painted Cream RAL 9001.


Plain frosting applied internally to glazing to hide internal retail fixtures.

Welcome vinyl applied internally to glazing.

A5 No smoking message applied internally to glazing.



SIDE ELEVATION

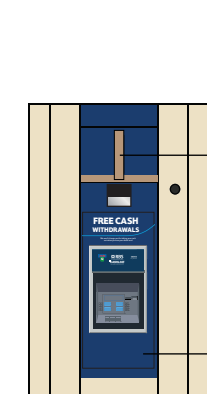


CORNER ELEVATION

800mm x 125mm x 650mm x 650mm


Internally illuminated projecting sign to replace existing.

ATM surround to be painted Pantone 2955C. Free cash message to be updated.

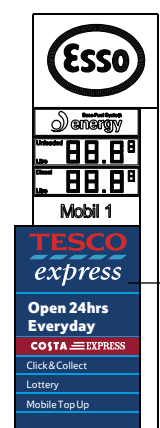


TOTEM SIGN

Totem sign to be updated with new logo, opening hours and offers. Lettering internally illuminated as existing.

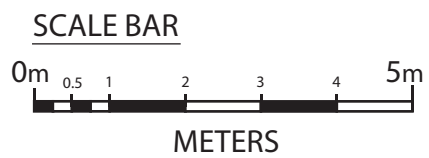

This visual is for representation purpose only. Recreation of the drawing may alter the scale. All dimensions to be confirmed on site prior to any manufacture. Do not use artwork from this drawing. Opening hours to be confirmed prior to manufacture of any signage.

REV.	AMENDMENTS	DATE	REV.	AMENDMENTS	DATE	DRAWING No.	2213EXT	PROJECT	 <p>TESCO STORES LIMITED - EXPRESS GROUP P.O. BOX 400, CIRRUS BUILDING, SHIRE PARK WELWYN GARDEN CITY, HERTS, AL7 1AB TELEPHONE: 01707 395150</p> <p>THE COPYRIGHT AND ALL OTHER RIGHTS IN AND RELATING TO THIS PUBLICATION BELONG TO AND ARE THE SOLE PROPERTY OF TESCO STORES LIMITED. ALL RIGHTS ARE RESERVED. NEITHER THE WHOLE NOR ANY PART OF THIS PUBLICATION MAY BE REPRODUCED OR TRANSMITTED IN ANY FORM OR BY ANY ELECTRONIC OR MECHANICAL MEANS INCLUDING PHOTOCOPYING AND RECORDING OR FROM ANY RETRIEVAL SYSTEM WITHOUT THE PRIOR WRITTEN LICENCE FROM THE OWNER. © 1997 TESCO STORES LIMITED</p>
1	Coloured Elevations Produced. Feasibility approved.	18.07.14 18.07.14				SCALE	1:100@A3	ISSUE 1	
						DATE	04.08.14		
						DRAWN	Anuraj	QC DONE BY Bindu	
						EFM	Neill Radwell		
								DESCRIPTION	
								New Look 2014-15 Proposed Elevations	