

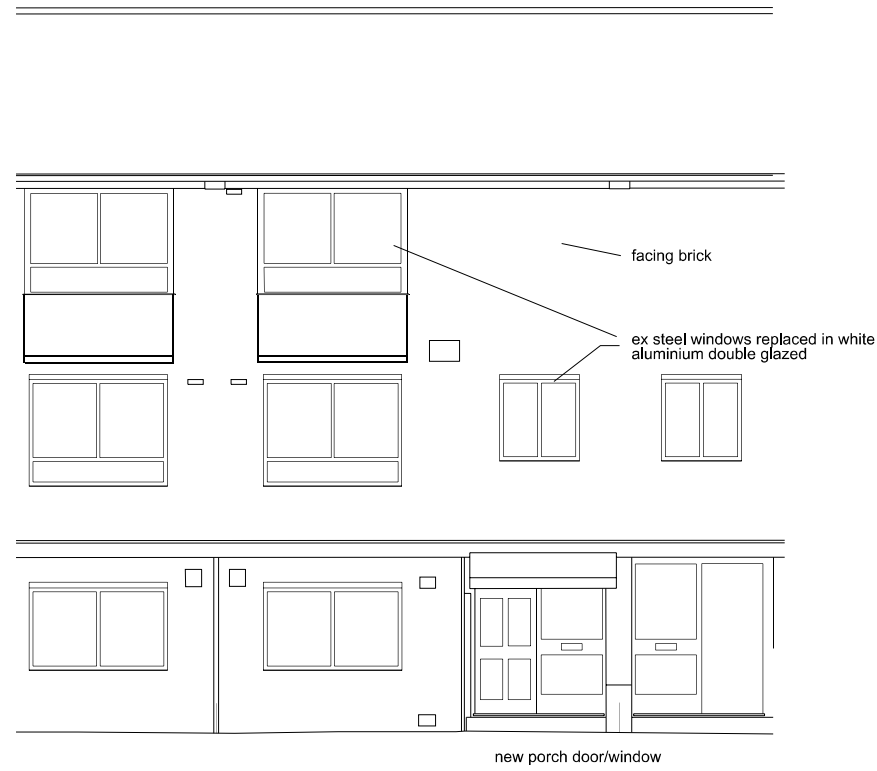


ARCHITECTS

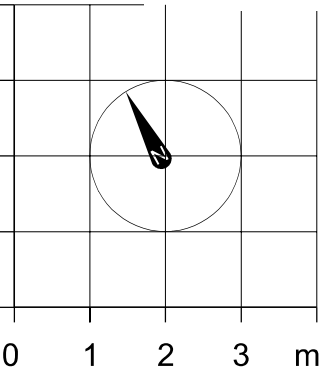

Proposed Front Elevation

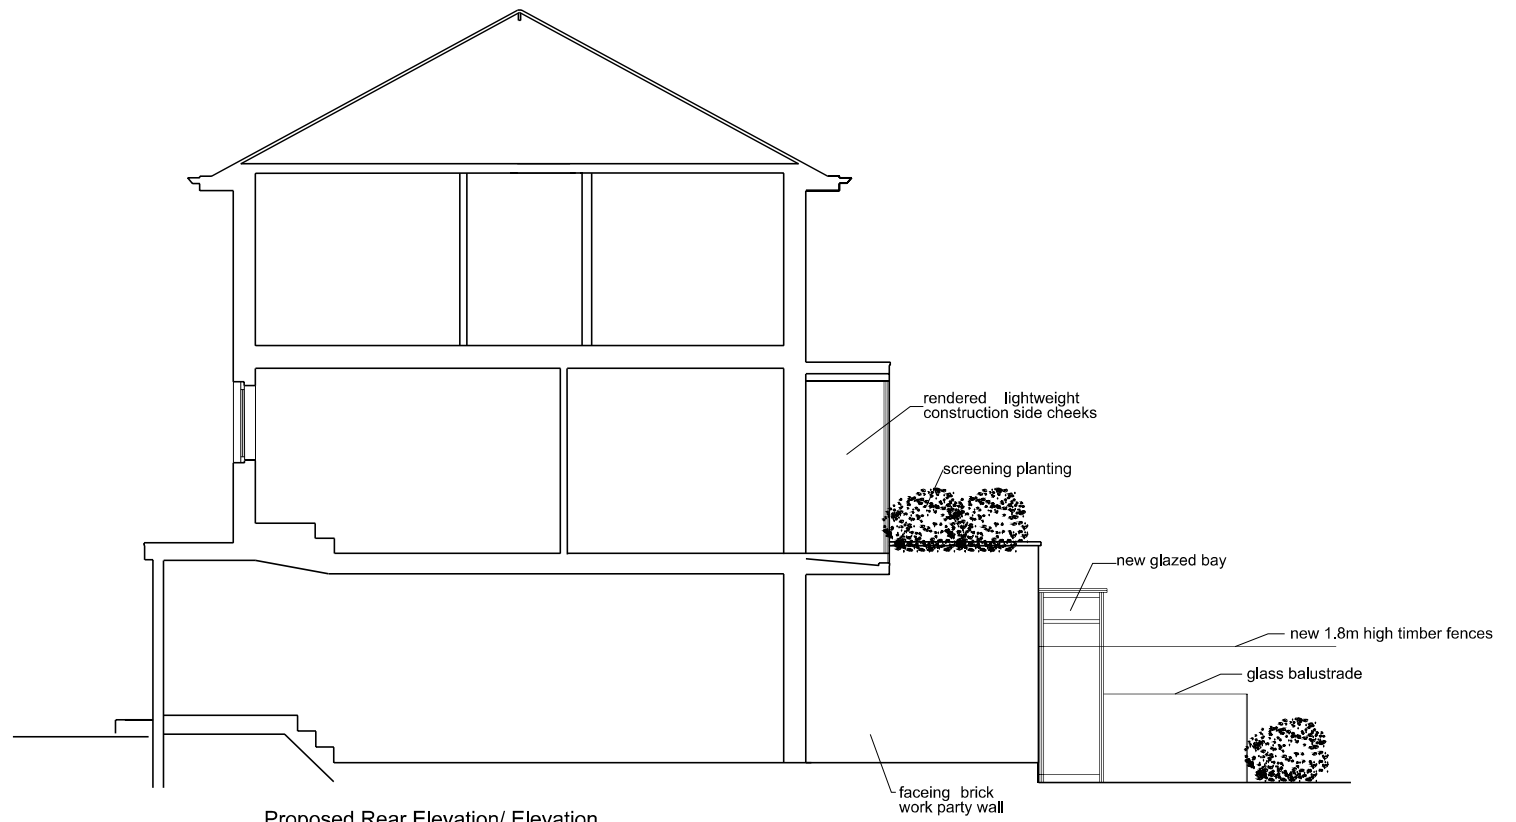

Proposed Rear Elevation/ Elevation

Revision

Project Title  
14F Avenue Road

Drawing Title  
Rear, basement and Balcony infil extensions  
Proposed Front and side elevations

Client  
Mr Khalid Zaky

Scale  
1:100@A3

Date  
July 2014

Drg. No.  
0369 00 101

Notes

All dimensions must be checked and NEO Architects are to be informed of any discrepancies prior to construction. This drawing and any of the details therein remain the copyright of NEO Architects.

NEO Architects  
8 The Drive  
New Barnet  
EN5 1DZ

Phone +44 (0) 20 82750935  
Mobile 07802 237666

michael@neoarchitects.co.uk