



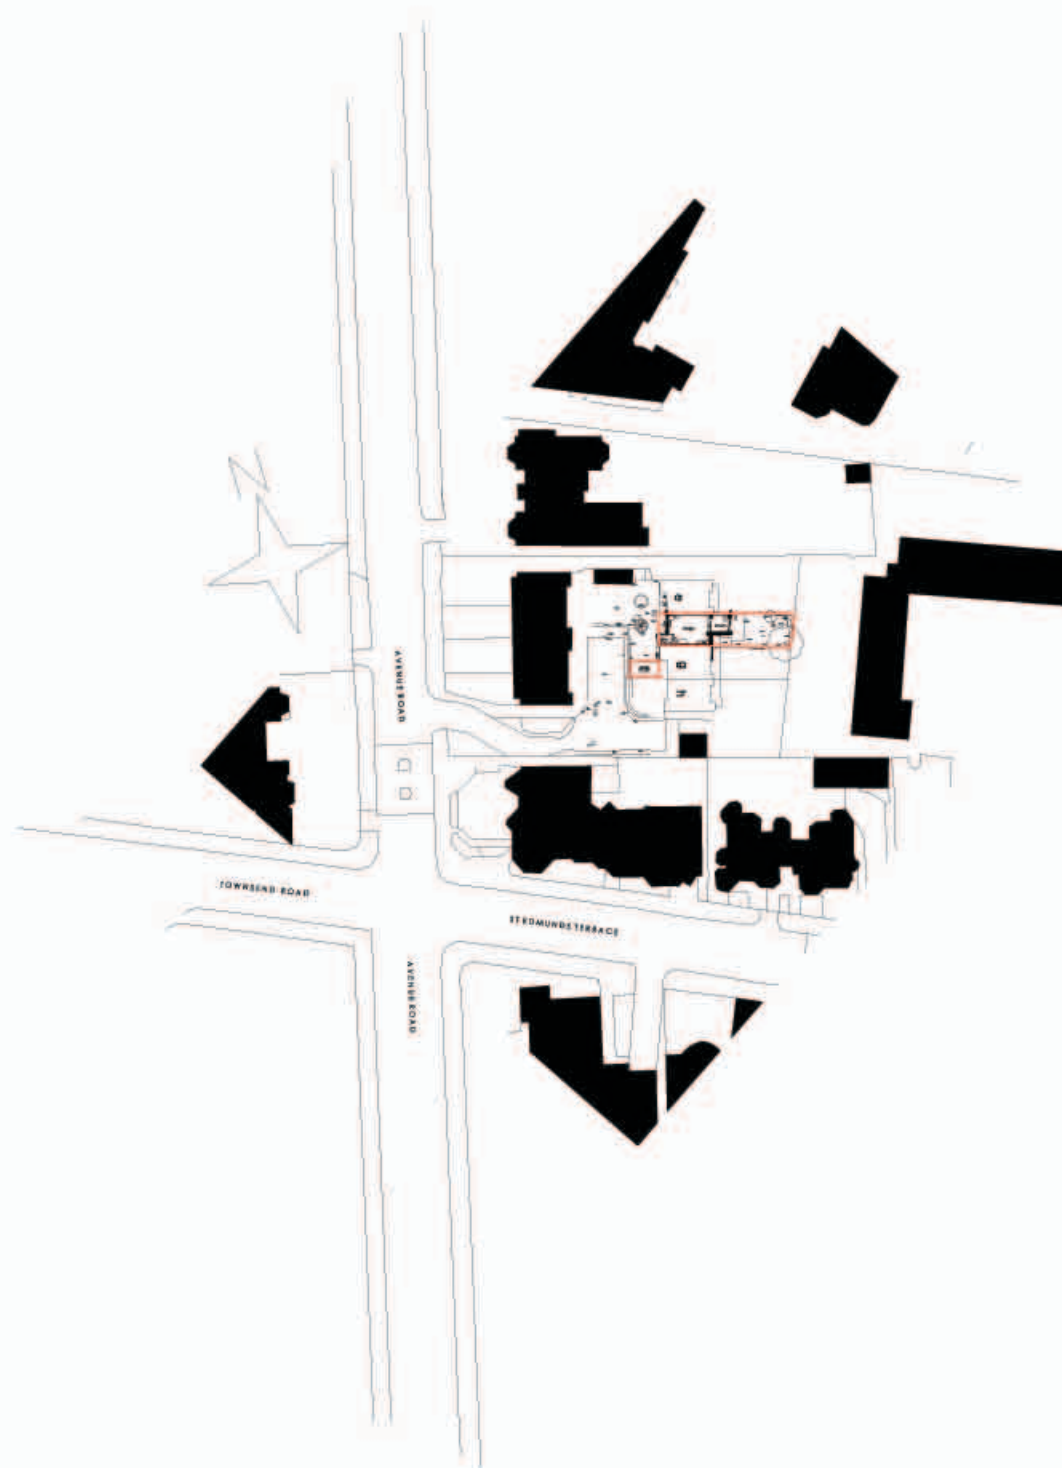

▲ARCHITECTS

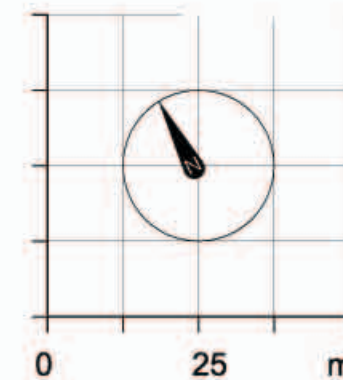

Revision

Project Title

14F Avenue Road

Drawing Title

Rear, basement and Balcony infil  
extensions

Site Plan

Client

Mr Khalid Zaky

Scale

1:1250@A3

Date

July 2014

Drg. No.

0369 00 001

Notes

All dimensions must be checked and NEO Architects are to be informed of any discrepancies prior to construction. This drawing and any of the details therein remain the copyright of NEO Architects.

NEO Architects

8 The Drive

New Barnet

EN5 1DZ

Phone +44 (0) 20 82750935

Mobile 07802 237666

michael@neoarchitects.co.uk