

This drawing is copyright Piercy&Company.
Do not scale from this drawing.
The architect has checked on site by the contractor
and such dimensions to be his responsibility.
Report all drawing errors, omissions and discrepancies to the
architect.

DISCLAIMER


This document may be issued in an editable digital CAD
format to enable others to use it as background information
to make alterations and/or additions. In that instance the
file will be accompanied by a PDF version as a record of
the original drawing. It is the responsibility of the user to
make alterations and/or additions to ensure that they make use
of current background information.

Piercy&Company accepts no liability for either: any such
alterations and/or additions to the background information
by others; or any other changes made by others to the
architectural content of the background information itself.

Notes


- 01 Hung slate tiles [to match existing
neighbouring properties]
- 02 Double-glazed sash window (to match
existing)
- 03 Zinc cladding to dormers [to match existing
neighbouring properties]

Boundary wall height

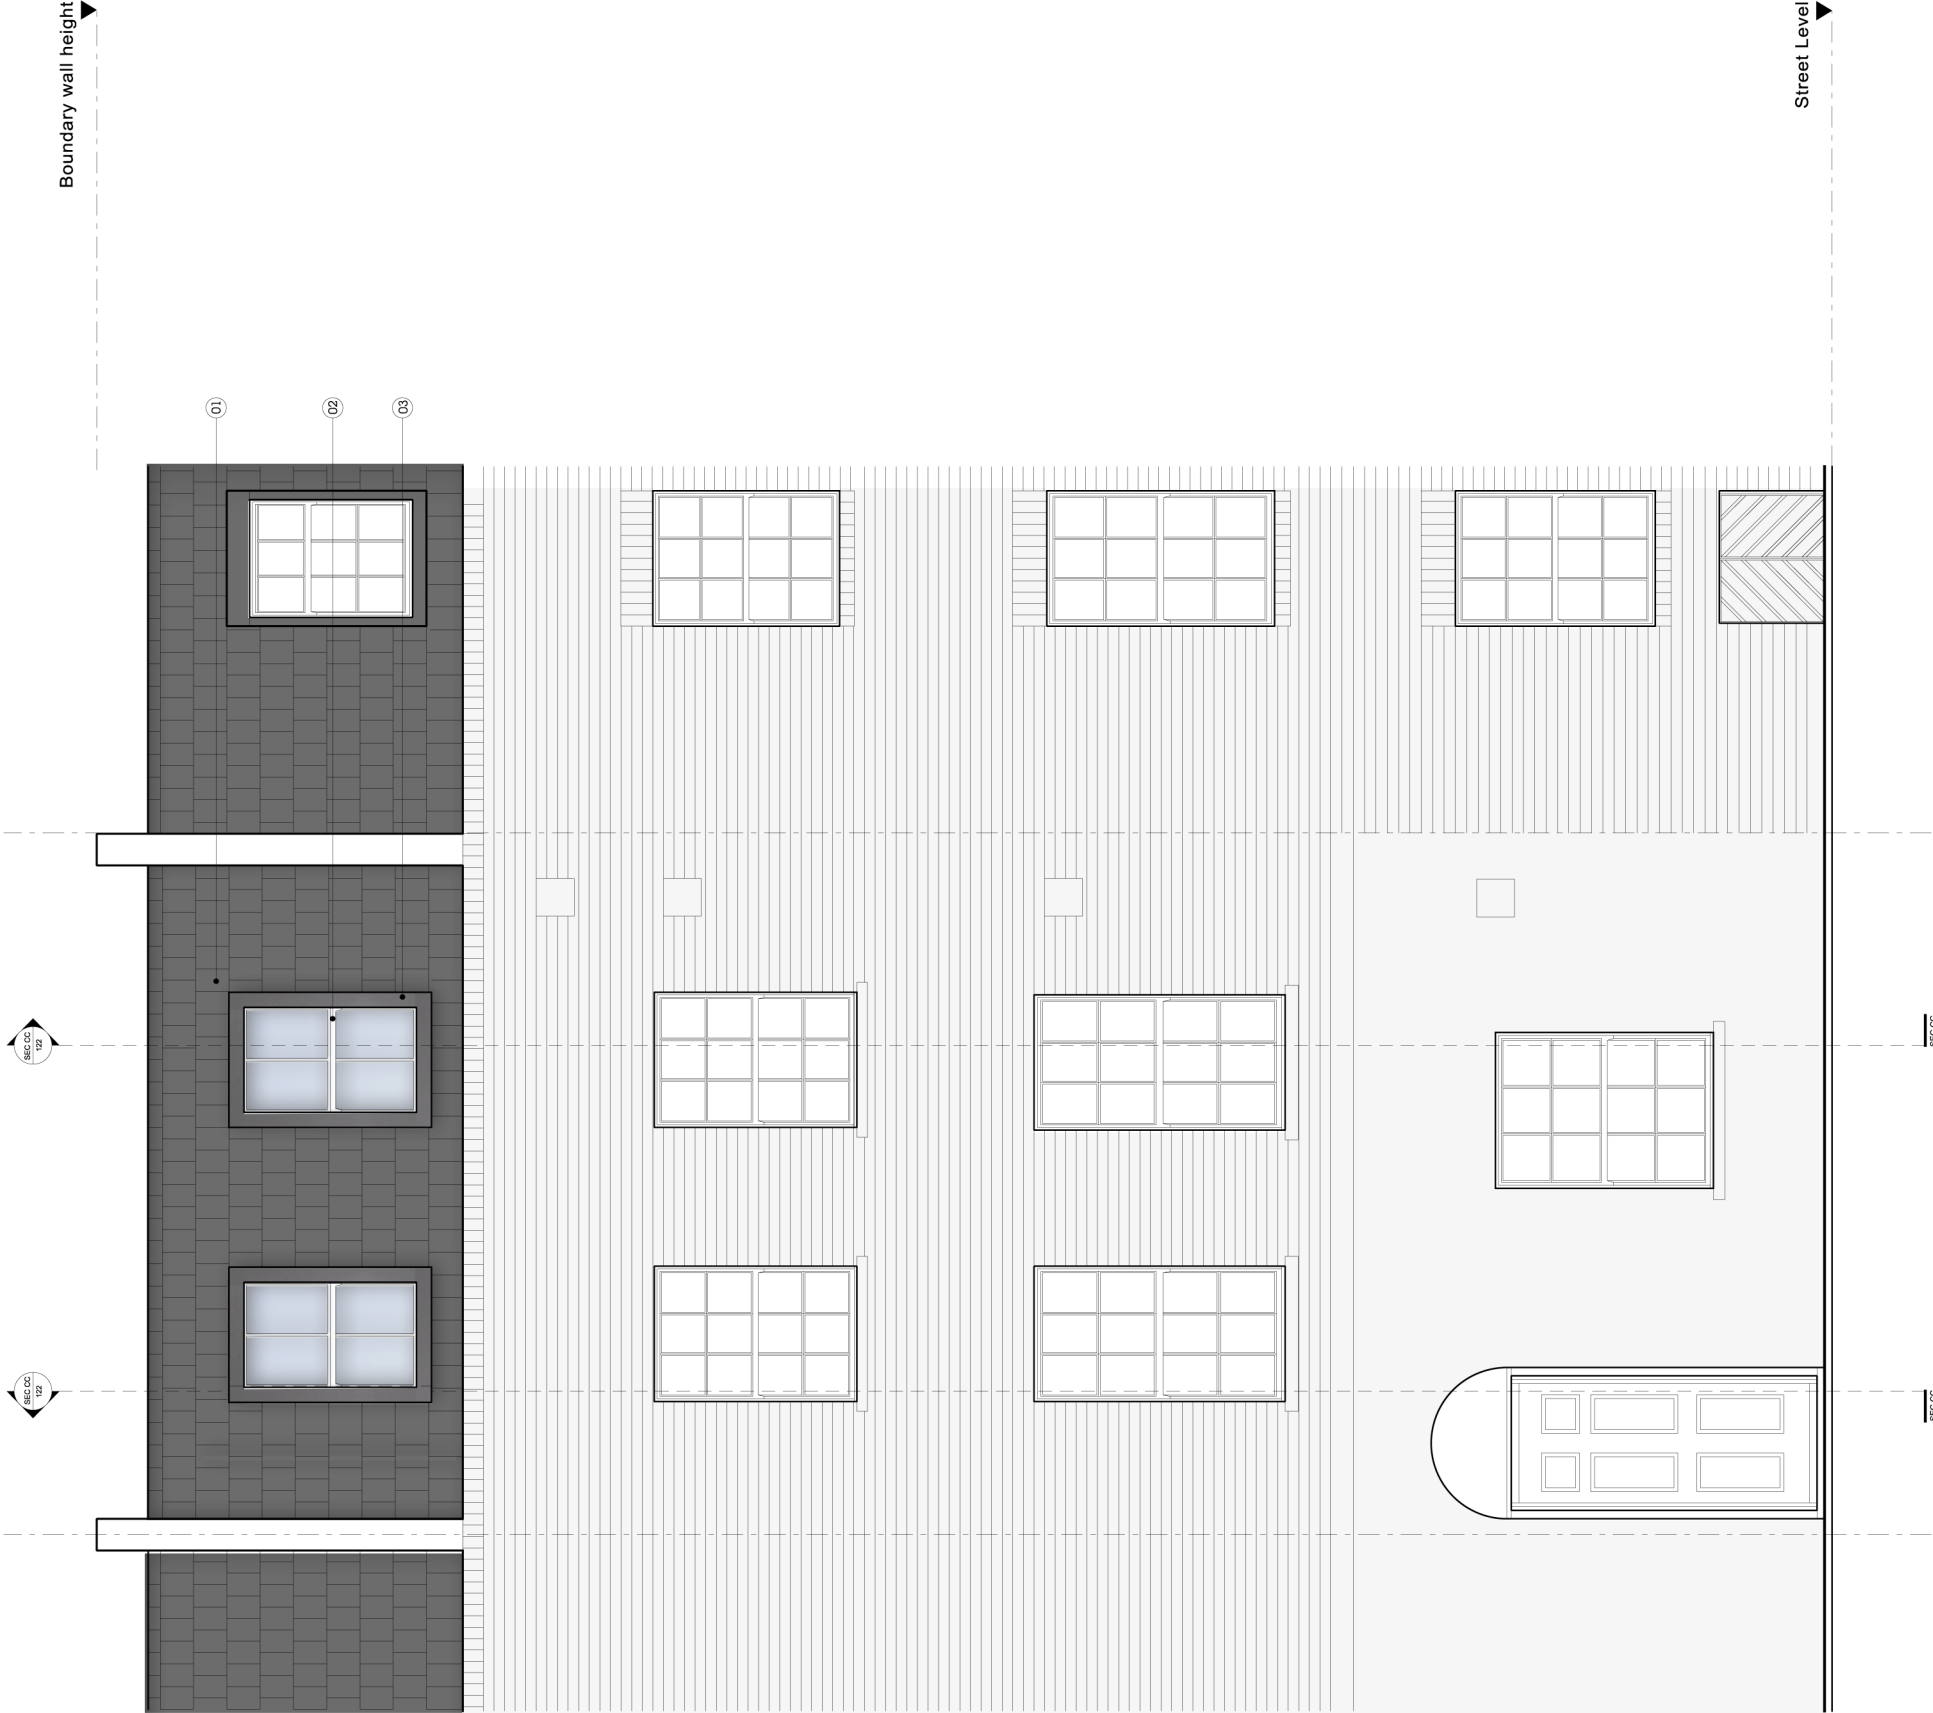

Street Level

01	20.12.12	First Issue
Rev	Date	Description

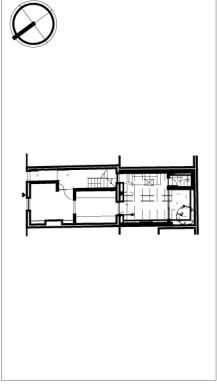

Project	ROUSEN STREET
Client	Elizabeth & Stuart Piercy
Date	20.12.12
Scale	1:25 at A1 1:50 at A3
Drawing Title	PROPOSED NORTH ELEVATION
Drawn	KJ
Checked	SNP
Approved	SNP
Drawing Status	For Information Only
Project	12178
Discipline	A
View	P
Drawing No	140
Rev	-

70-74 City Road
London EC1Y 2BJ
Telephone
+44(0)2074607546
info@piercyandco.com
www.piercyandco.com

Piercy&Company




This drawing is copyright Piercy&Company.
Do not scale from this drawing.
All dimensions and levels to be checked on site by the contrac
and such dimensions to be his responsibility.
Report all drawing errors, omissions and discrepancies to the
architect.

DISCLAIMER
This document may be issued in an editable digital CAD
format to enable others to use it as background information
to make alterations and/or additions. In that instance the
file will be accompanied by a PDF version as a record of
the original file. It is for those parties making such
alterations and/or additions to ensure that they make use
of current background information.

Piercy&Company accepts no liability for either: any such
alterations and/or additions to the background information
by others; or any other changes made by others to the
architectural content of the background information itself.

Notes

Rev	Date	Description
A	12.08.14	Mansard parapet revised
01	20.06.14	Issued for Planning

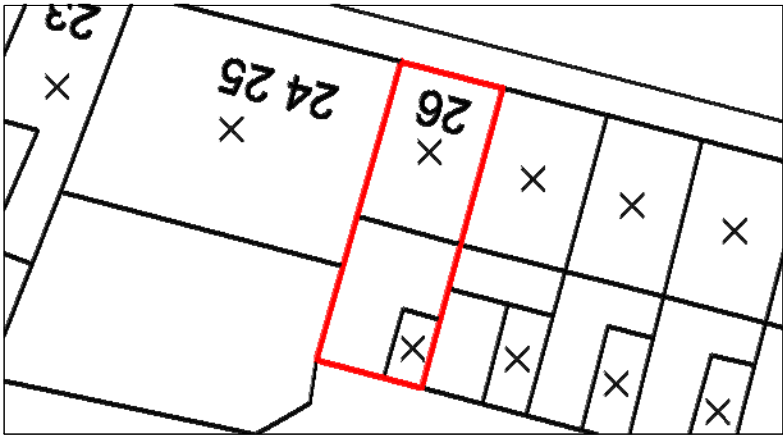

Project
ROUSDEN STREET

Client
Elizabeth & Stuart Piercy

Date
20.06.14

Scale
1:25 at A1
1:50 at A3

Drawing Title
Proposed Section AA

Drawn
LW

Checked

Approved


Drawing Status
For Planning

Project	Discipline	View	Drawing No	Rev
12178	A	P	120	A

70-74 City Road
London EC1Y2BJ
Telephone
+44(0)207490546

info@piercyandco.com
www.piercyandco.com

Piercy&Company

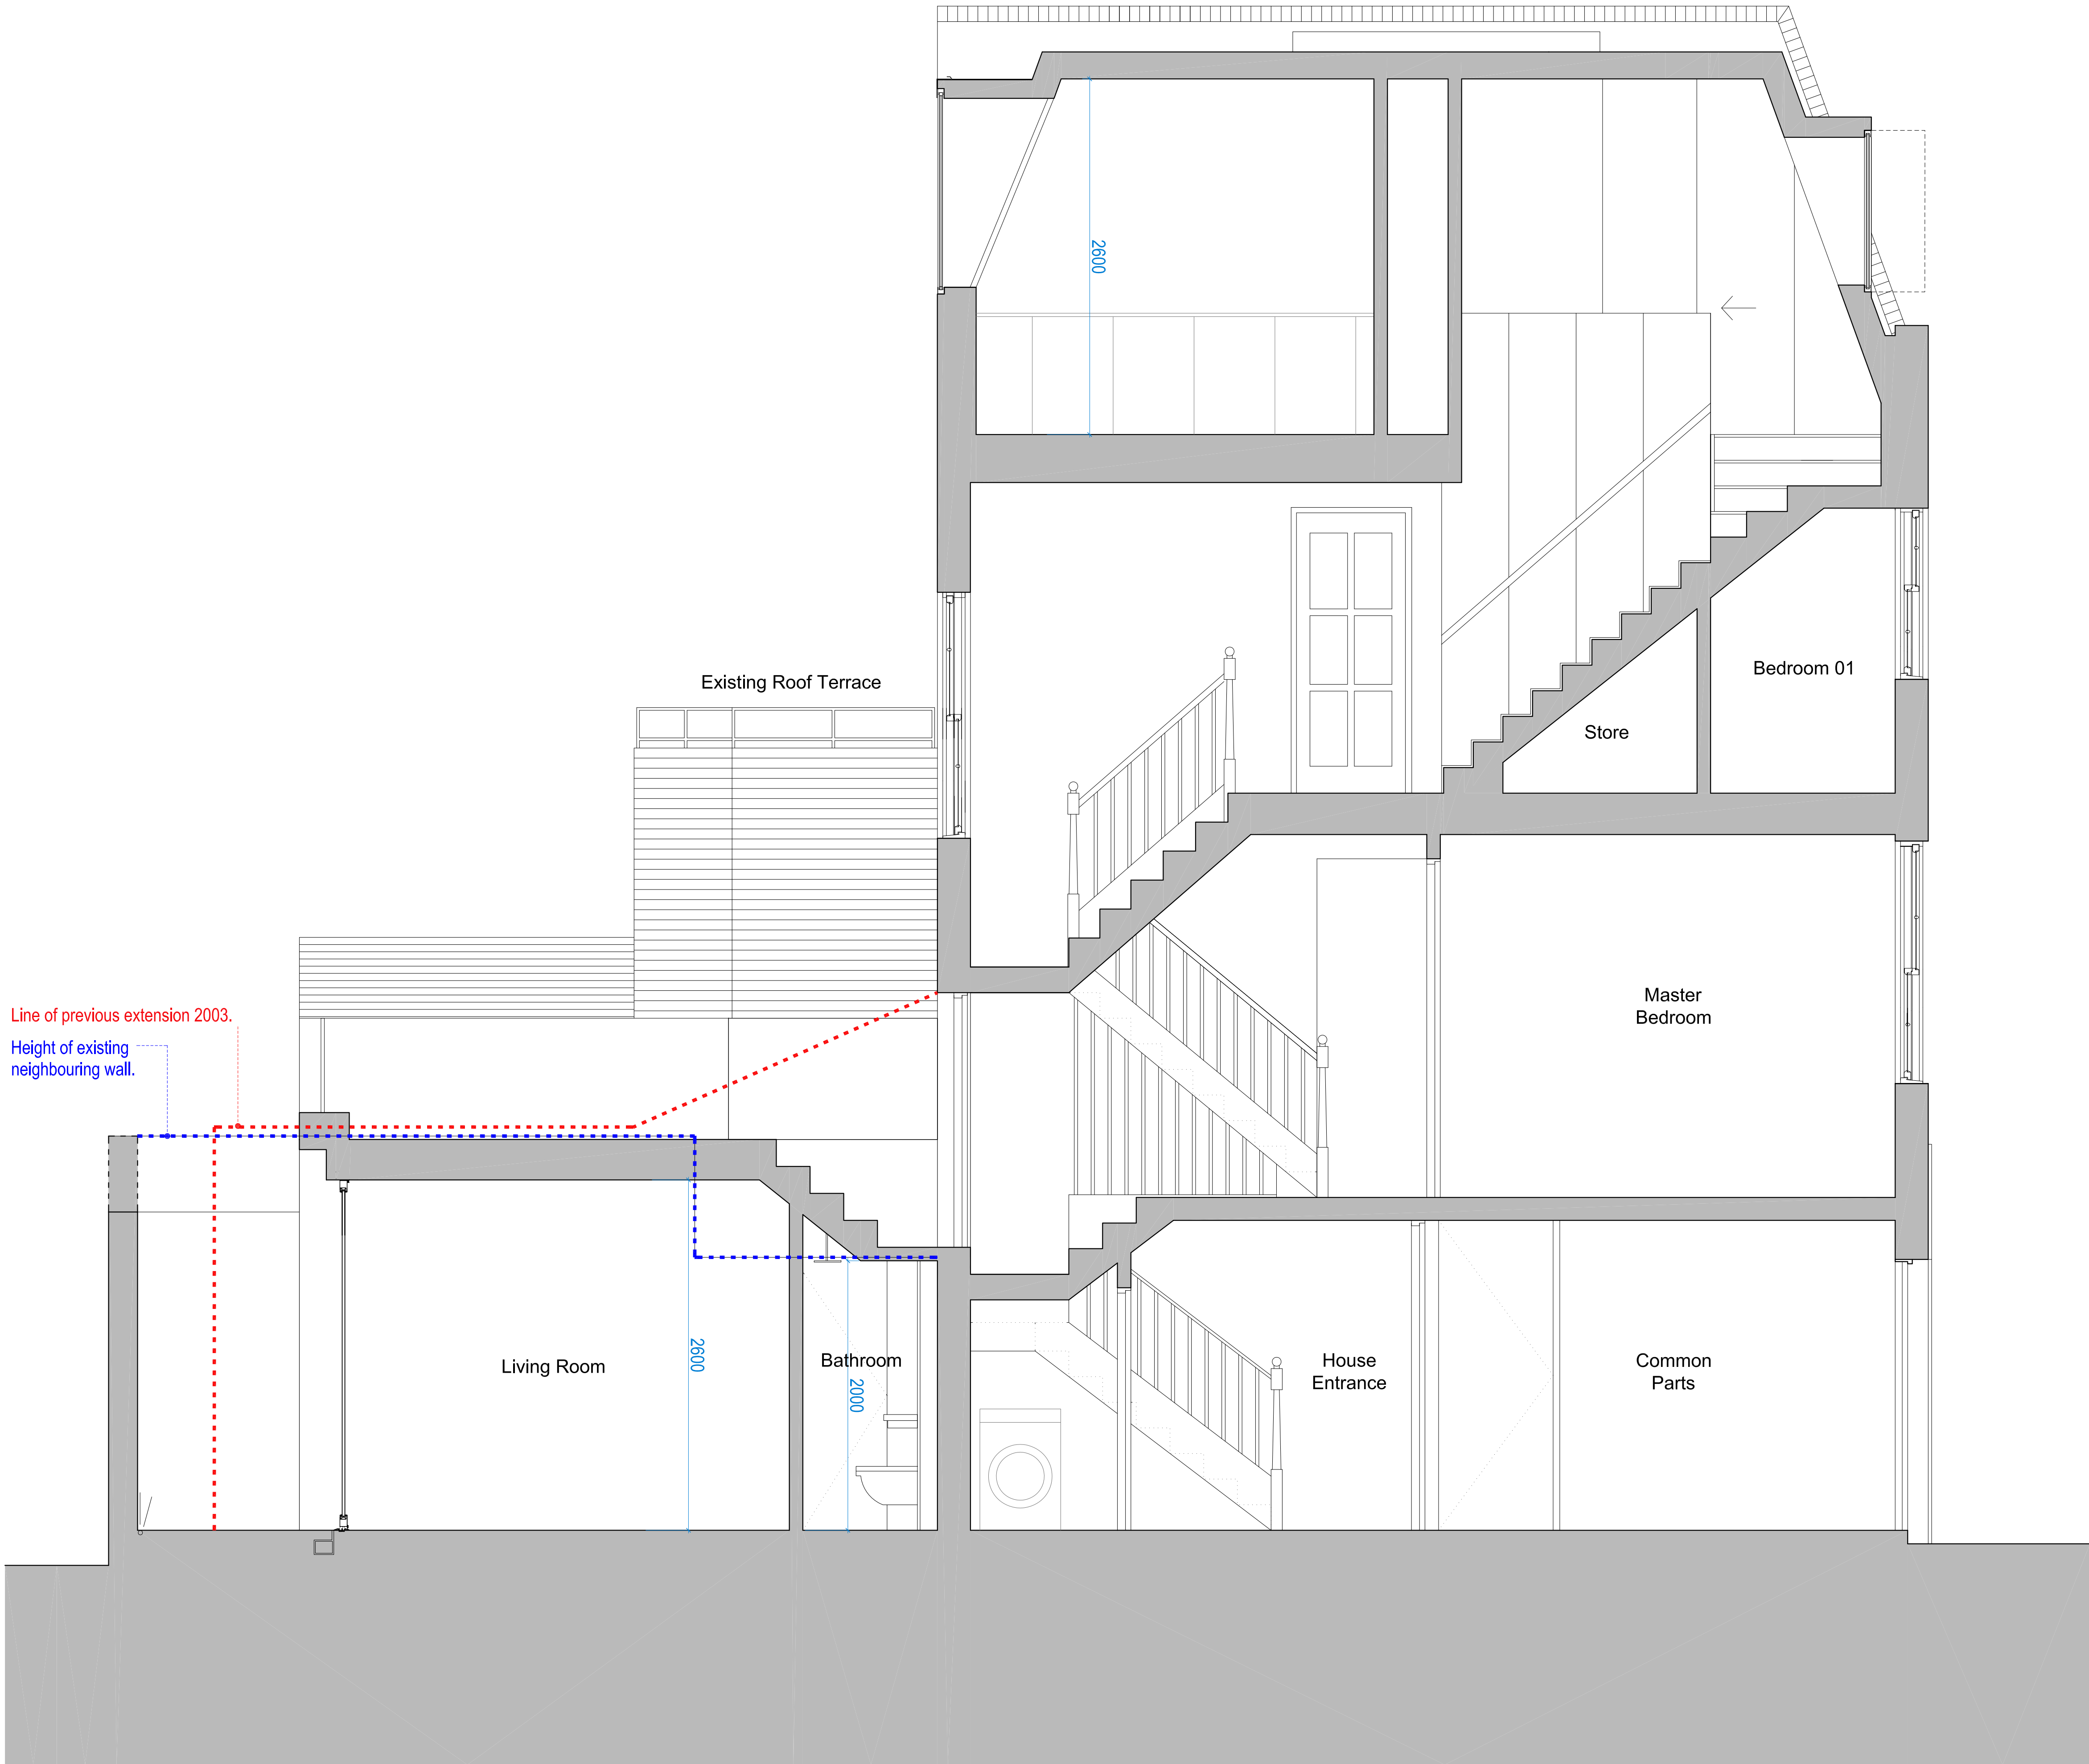


This drawing is copyright Piercy&Company.
Do not scale from this drawing.
All dimensions and levels to be checked on site by the contractor and such dimensions to be his responsibility.
Report all drawing errors, omissions and discrepancies to the architect.

DISCLAIMER
This document may be issued in an editable digital CAD format to enable others to use it as background information to make alterations and/or additions. In that instance the file will be accompanied by a PDF version as a record of the original file. It is for those parties making such alterations and/or additions to ensure that they make use of current background information.

Piercy&Company accepts no liability for either: any such alterations and/or additions to the background information by others; or any other changes made by others to the architectural content of the background information itself.

Notes

Rev	Date	Description
A	12.08.14	Mansard parapet revised
01	20.06.14	Issued for Planning

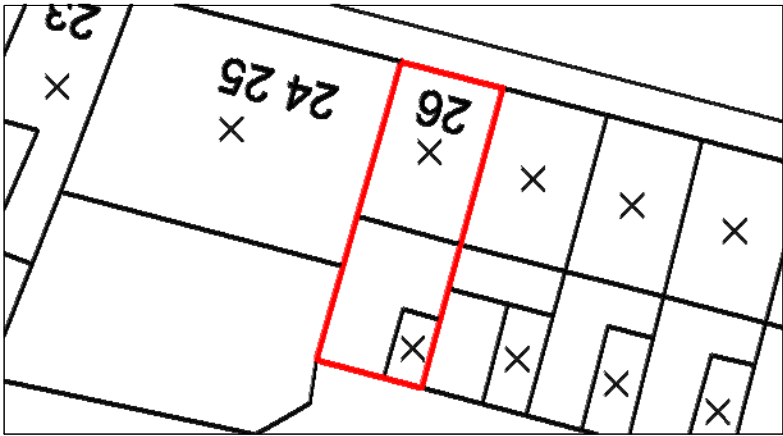

Project
ROUSDEN STREET

Client
Elizabeth & Stuart Piercy

Date
20.06.14

Scale
1:25 at A1
1:50 at A3

Drawing Title
Proposed Section CC

Drawn
LW

Checked

Approved

Drawing Status
For Planning

Project	Discipline	View	Drawing No	Rev
12178	A	P	122	A

70-74 City Road
London EC1Y2BJ
Telephone
+44(0)207490546

info@piercyandco.com
www.piercyandco.com

Piercy&Company




This drawing is copyright Piercy&Company.
Do not scale from this drawing.
All dimensions and levels to be checked on site by the contrac
and such dimensions to be his responsibility.
Report all drawing errors, omissions and discrepancies to the
architect.

DISCLAIMER
This document may be issued in an editable digital CAD
format to enable others to use it as background information
to make alterations and/or additions. In that instance the
file will be accompanied by a PDF version as a record of
the original file. It is for those parties making such
alterations and/or additions to ensure that they make use
of current background information.

Piercy&Company accepts no liability for either: any such
alterations and/or additions to the background information
by others; or any other changes made by others to the
architectural content of the background information itself.

Notes

Rev	Date	Description
A	12.08.14	Mansard parapet revised
01	20.06.14	Issued for Planning

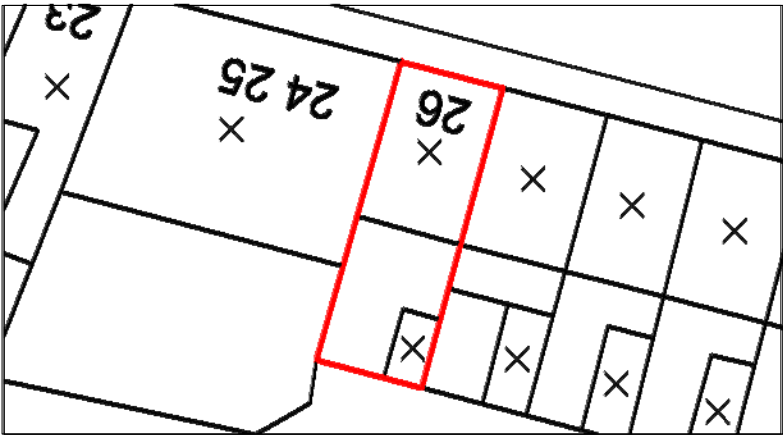


Project				
ROUSDEN STREET				
Client				
Elizabeth & Stuart Piercy				
Date		Scale		
20.06.14		1:25 at A1		
		1:50 at A3		
Drawing Title				
Proposed Section DD				
Drawn		Checked		Approved
LW				
Drawing Status				
For Planning				
Project	Discipline	View	Drawing No	Rev
12178	A	P	123	A

70-74City Road
London EC1Y2BJ
Telephone
+44(0)207490546

info@piercyandco.com
www.piercyandco.com

Piercy&Company

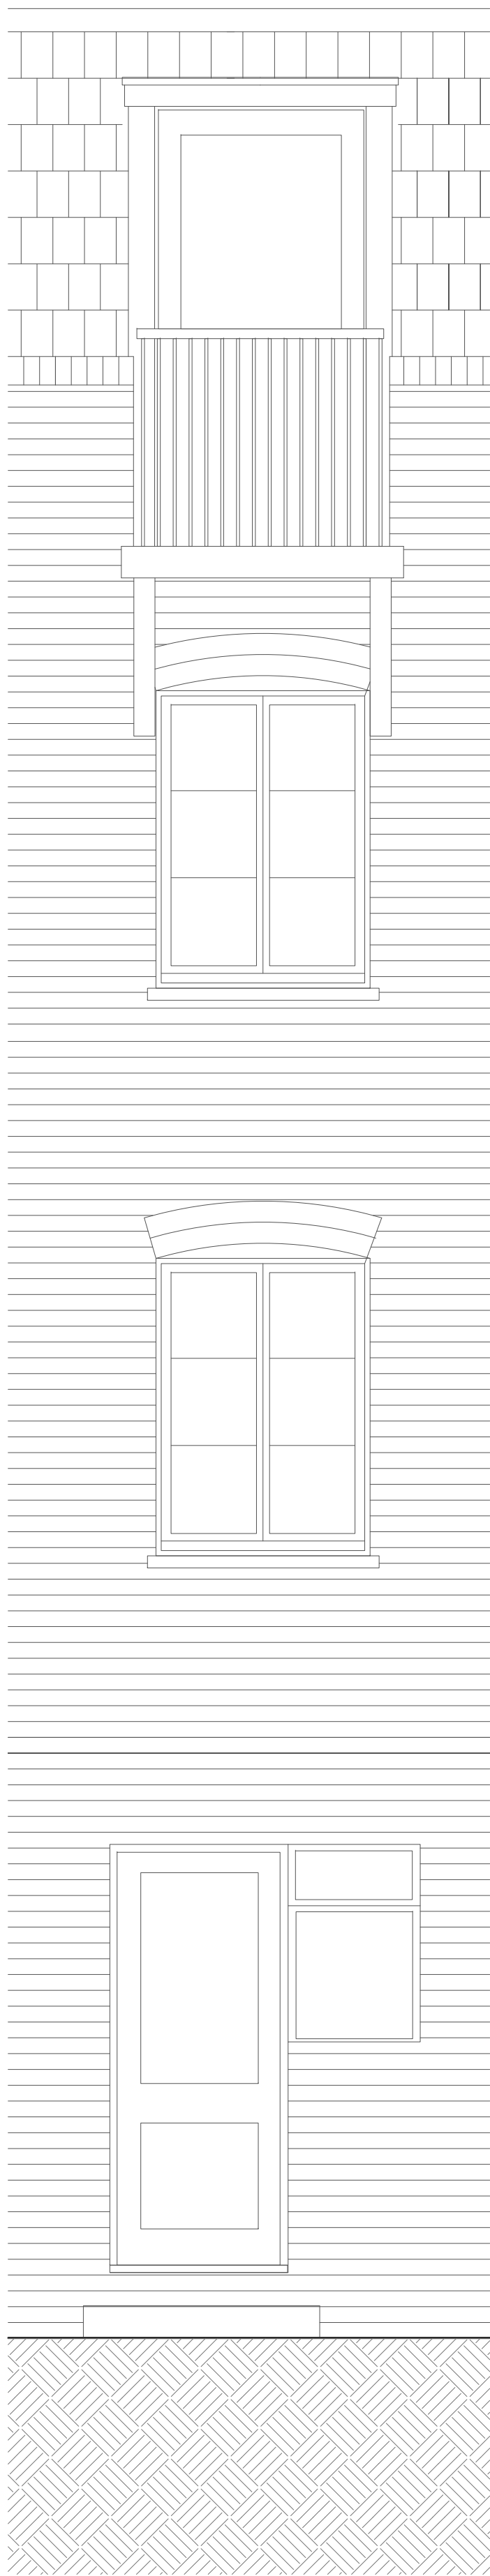


This drawing is copyright Piercy&Company.
Do not scale from this drawing.
All dimensions and levels to be checked on site by the contrac
and such dimensions to be his responsibility.
Report all drawing errors, omissions and discrepancies to the architect.

DISCLAIMER
This document may be issued in an editable digital CAD format to enable others to use it as background information to make alterations and/or additions. In that instance the file will be accompanied by a PDF version as a record of the original file. It is for those parties making such alterations and/or additions to ensure that they make use of current background information.

Piercy&Company accepts no liability for either: any such alterations and/or additions to the background information by others; or any other changes made by others to the architectural content of the background information itself.

Notes

Rev	Date	Description
A	12.08.14	Mansard parapet revised
01		

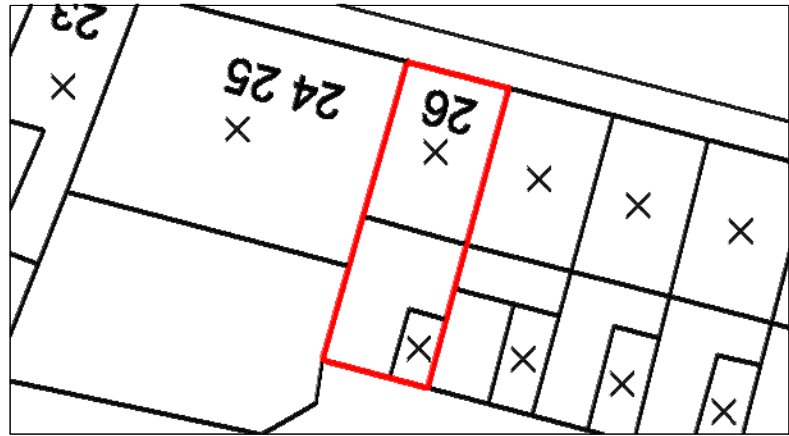

Project
ROUSDEN STREET

Client
Elizabeth & Stuart Piercy

Date
20.06.14

Scale
1:25 at A1
1:50 at A3

Drawing Title
Proposed South Elevation

Drawn
LW

Checked

Approved

Drawing Status
For Planning

Project	Discipline	View	Drawing No	Rev
12178	A	E	144	A

70-74City Road
London EC1Y2BJ
Telephone
+44(0)207490546

info@piercyandco.com
www.piercyandco.com

Piercy&Company