




10 FRONT ELEVATION
1:50 @ A0



11 REAR ELEVATION
1:50 @ A0

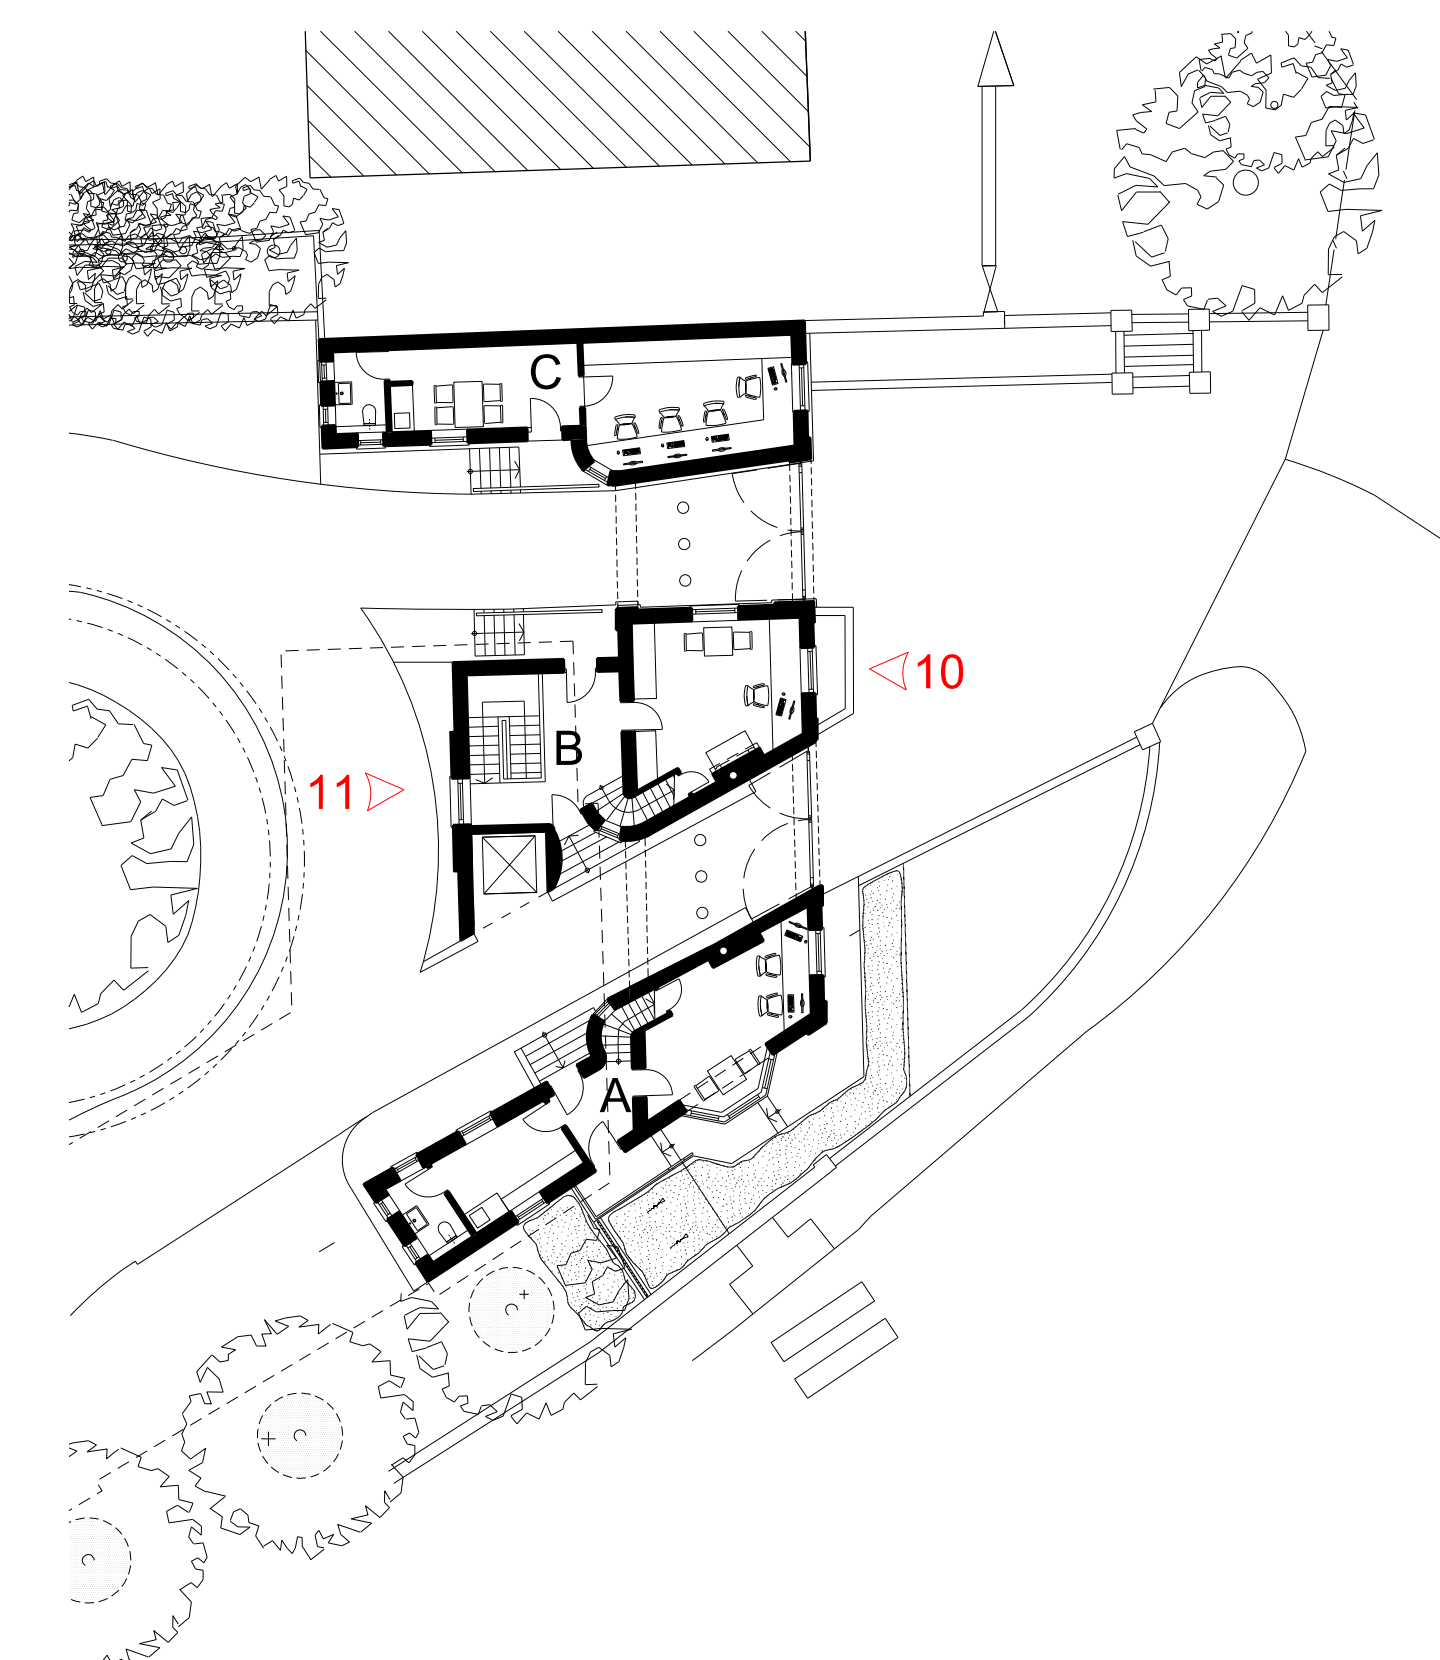

Rev	Date	Description	Drawn	Checked
03	05/07/2013	FOR PLANNING	MHH	BHE
02	26/06/2013	OMITTED TWO NEW WINDOWS ON 1ST FLOOR	MHH	BHE
01	26/06/2013	REVISED TITLE BLOCK, ADDED ANNOTATION	MHH	BHE
XX	12/06/2013	FOR COORDINATION		

Do not Scale. Use figured dimensions only. All dimensions to be checked on site.
All drawings to be read in conjunction with the Engineers' drawings. Any discrepancies between consultants drawings to be reported to the Architect before any work commences.
The Contractor's attention is drawn to the Health & Safety matters identified in the Health & Safety plan as being potentially hazardous. These items should not be considered as a complete and final list. The Work Package Contractor's normal Health and Safety obligations will apply when undertaking constructional operations both on and off site.

Owen Architects		Project: WITANHURST HOUSE	
Gate House 10 John's Square London EC1M 6DH		Title: GATEHOUSE PROPOSED ELEVATIONS - FRONT / REAR	
Date: 15/05/2013	Scale: @A0	Project no.: 363	Rev: 03
+44 (0) 20 7608 2889 T +44 (0) 20 7608 0728 F info@owenarchitects.co.uk		Drawing no.: GH_315	