




10 FRONT ELEVATION
1:50 @ A0



11 REAR ELEVATION
1:50 @ A0

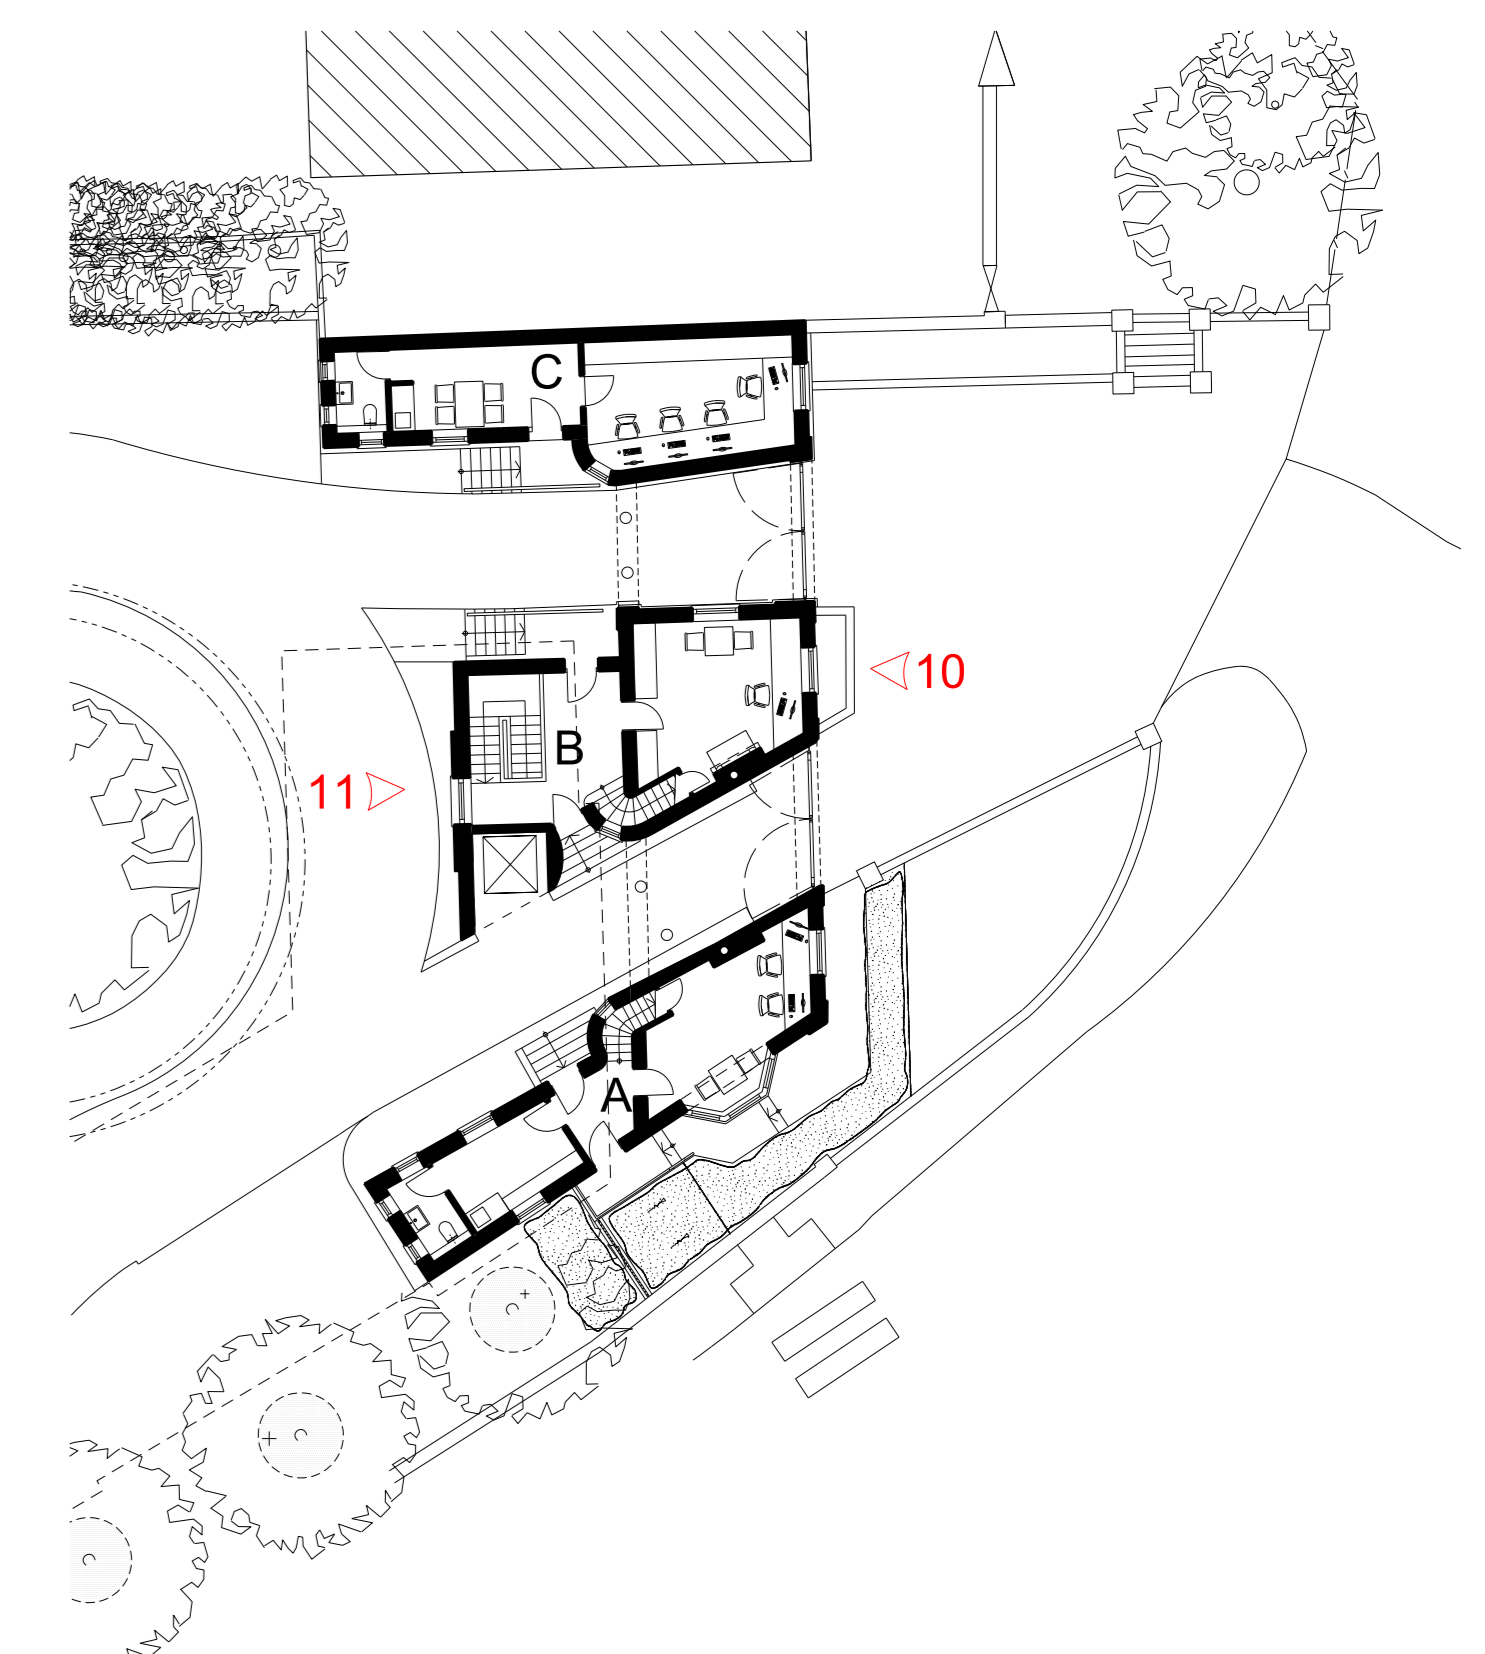

Rev	Date	Description	Drawn	Checked
05	02/07/2014	PLT PROPOSED WROUGHT IRON GATES	CEM	ABE
04	21/04/2014	PROPOSED WROUGHT IRON GATES FOR PLANNING	MHH	BHE
03	26/07/2013	FOR PLANNING	MHH	BHE
02	26/05/2013	OMITTED TWO NEW WINDOWS ON 1ST FLOOR	MHH	BHE
01	26/05/2013	REMOVED TWO NEW WINDOWS ON 1ST FLOOR	MHH	BHE
XX	12/06/2013	FOR COORDINATION	MHH	BHE

Do not Scale. Use figured dimensions only. All dimensions to be checked on site.
All drawings to be read in conjunction with the Engineers' drawings. Any discrepancies between consultants drawings to be reported to the Architect before any work commences.
The Contractor's attention is drawn to the Health & Safety matters identified in the Health & Safety plan as being potentially hazardous. These items should not be considered as a complete and final list. The Work Package Contractor's normal Health and Safety obligations will apply when undertaking constructional operations both on and off site.

Owen Architects Gate House 18 John's Square London EC1M 6DH +44 (0) 20 7698 2869 T +44 (0) 20 7698 0726 F info@owenarchitects.co.uk	Project: WITANHURST HOUSE Title: GATEHOUSE PROPOSED ELEVATIONS - FRONT / REAR	Date: 15/05/2013 Scale: (A0) 1:50	Project no.: 363 Drawing no.: GH_315 Rev: 05
	© Owen Architects		