




01 SIDE ELEVATION A  
1:50 @ A0

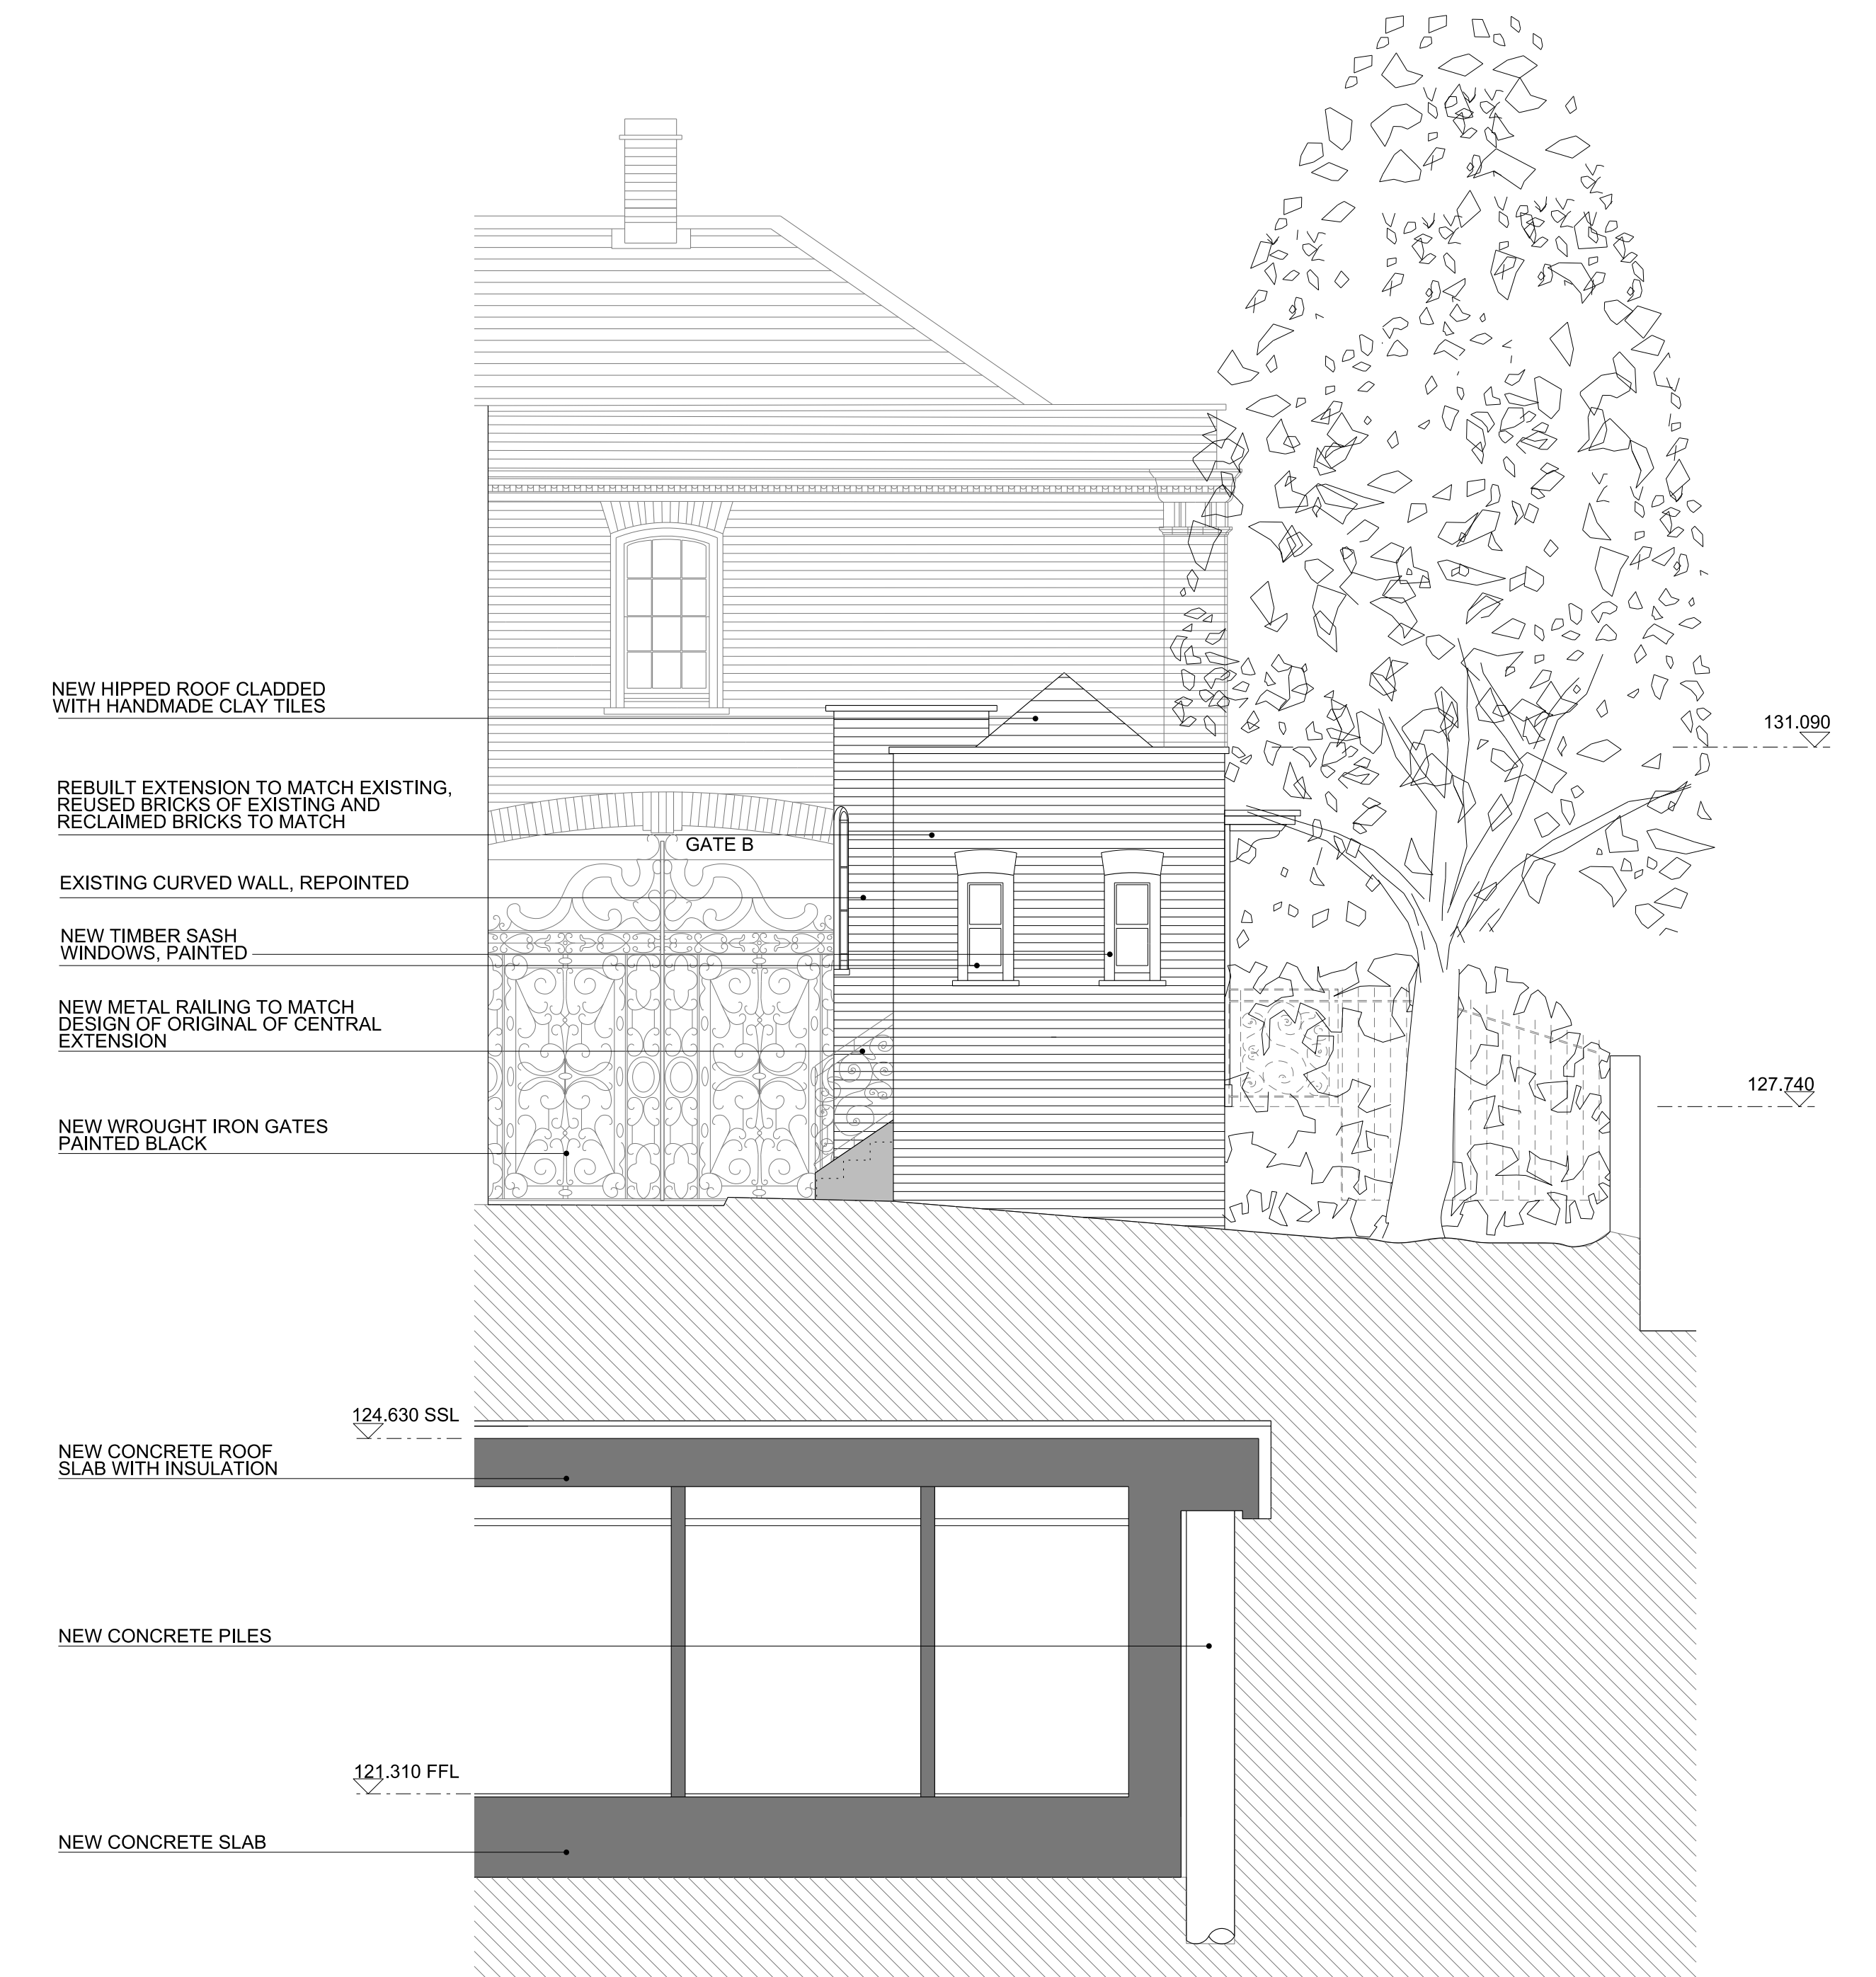

02 REAR ELEVATION A  
1:50 @ A0

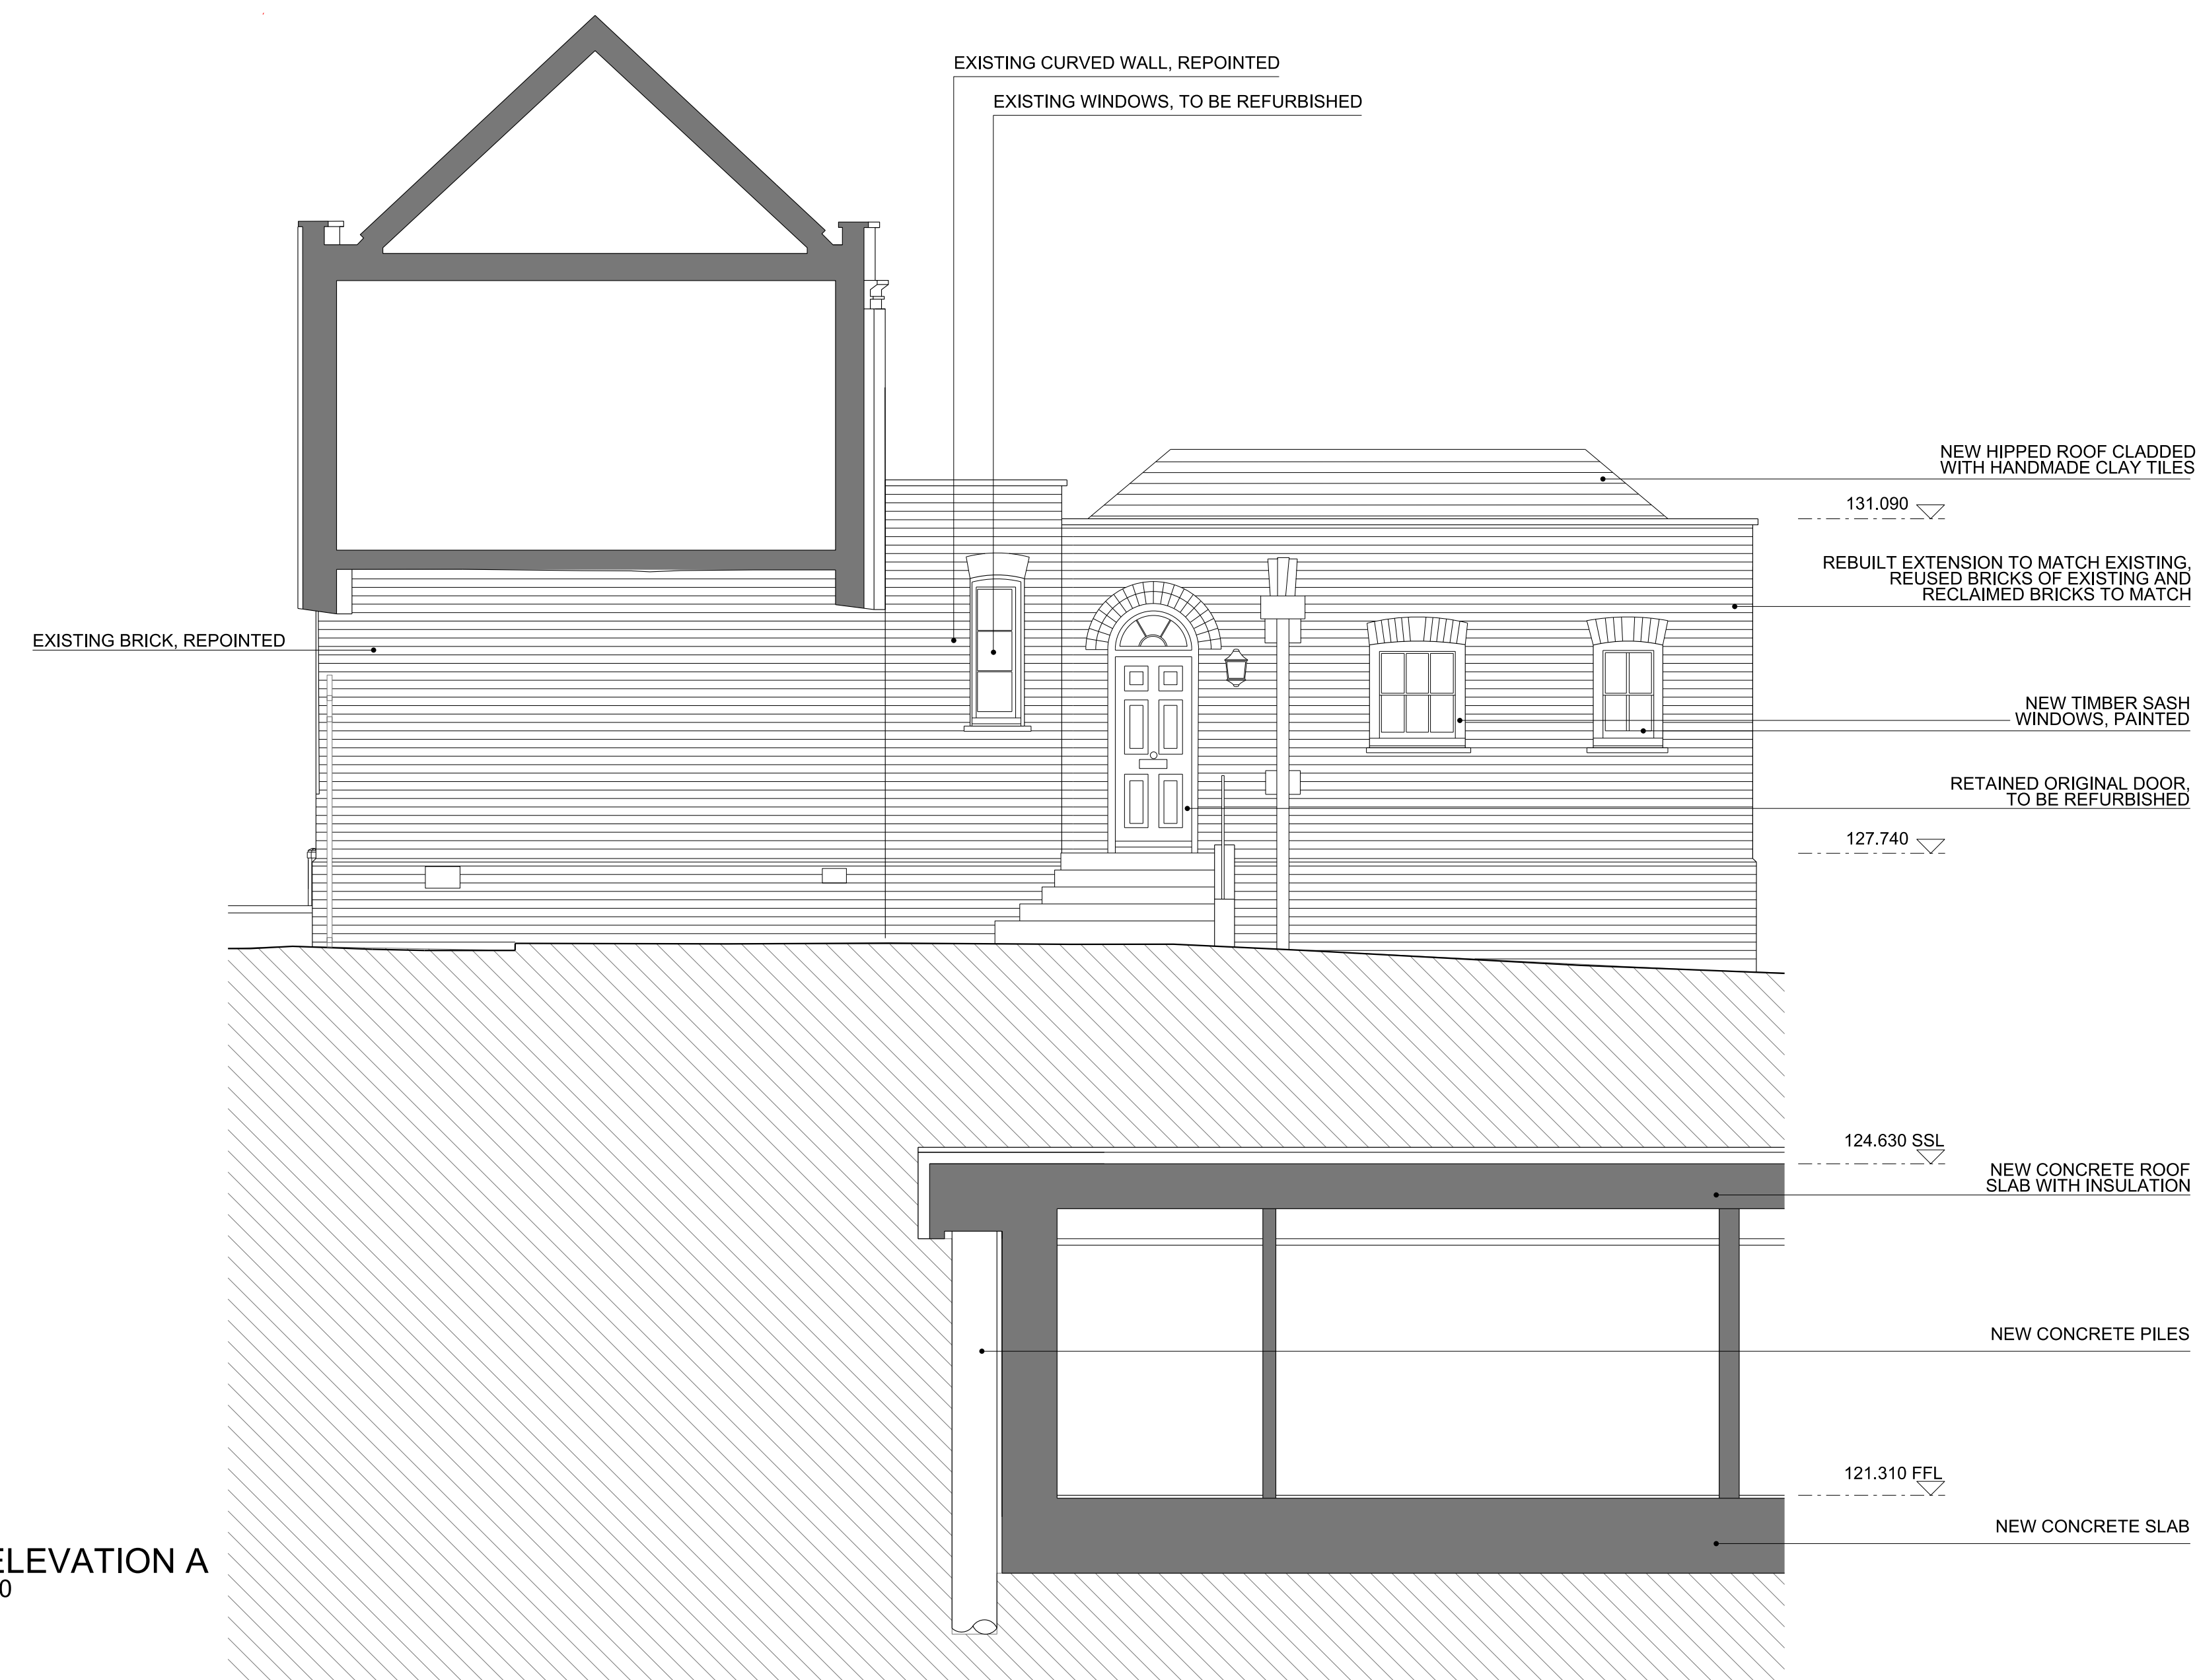

03 SIDE ELEVATION A  
1:50 @ A0

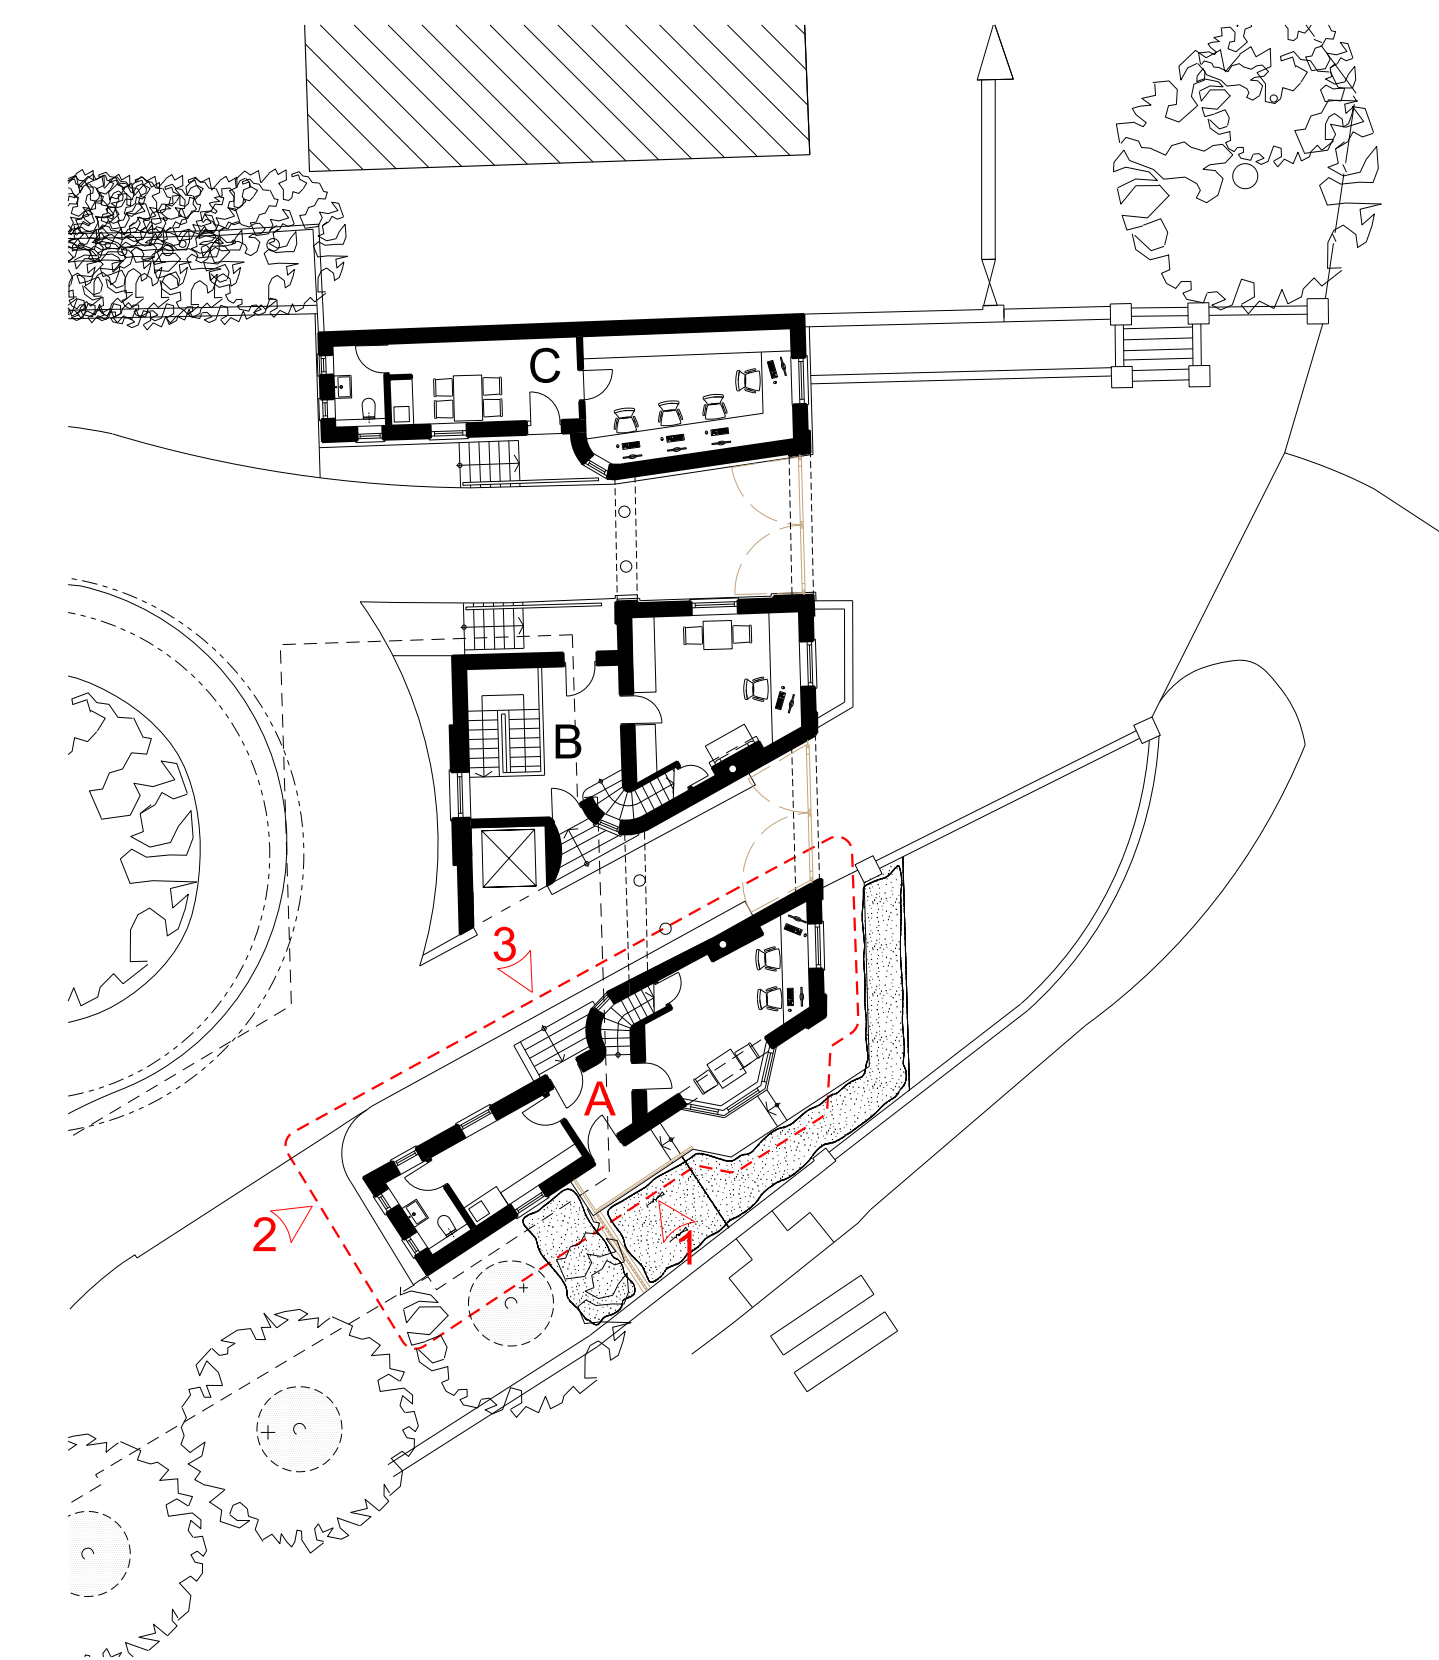

Rev	Date	Description	Drawn	Checked	Notes
05	02/07/2014	PL: PROPOSED WROUGHT IRON GATES	CEM	ABE	Do not Scale. Use figured dimensions only. All dimensions to be checked on site. All drawings to be read in conjunction with the Engineers' drawings. Any discrepancies between consultants drawings to be reported to the Architect before any work commences. The Contractor's attention is drawn to the Health & Safety matters identified in the Health & Safety plan as being potentially hazardous. These items should not be considered as a complete and final list. The Work Package Contractor's normal Health and Safety obligations will apply when undertaking constructional operations both on and off site.
04	11/04/2013	PL: ADDED NEW BRICKLAYERS TO BOUNDARY WALL AND PIER	MHH	BHE	
03	02/07/2013	FOR PLANNING	MHH	BHE	
02	26/05/2013	OMITTED TWO NEW WINDOWS ON 1ST FLOOR	MHH	BHE	
01	26/05/2013	RETAINED EXISTING CURVED WALL / CHANGES TO NEW ENTRANCE BUILDING A	MHH	BHE	
XX	12/06/2013	FOR COORDINATION	MHH	BHE	

<b>Owen Architects</b>		Project: WITANHURST HOUSE	
Gate House 18 John's Square London EC1M 6DH		Title: GATEHOUSE PROPOSED ELEVATIONS - BUILDING A	
+44 (0) 20 7608 2869 T +44 (0) 20 7608 0726 F info@owenarchitects.co.uk		Date: 15/05/2013	Scale: (A3) 1:50
		Project no: 363	Drawing no: GH_312
			Rev: 05