




04 SIDE ELEVATION B  
1:50 @ A0

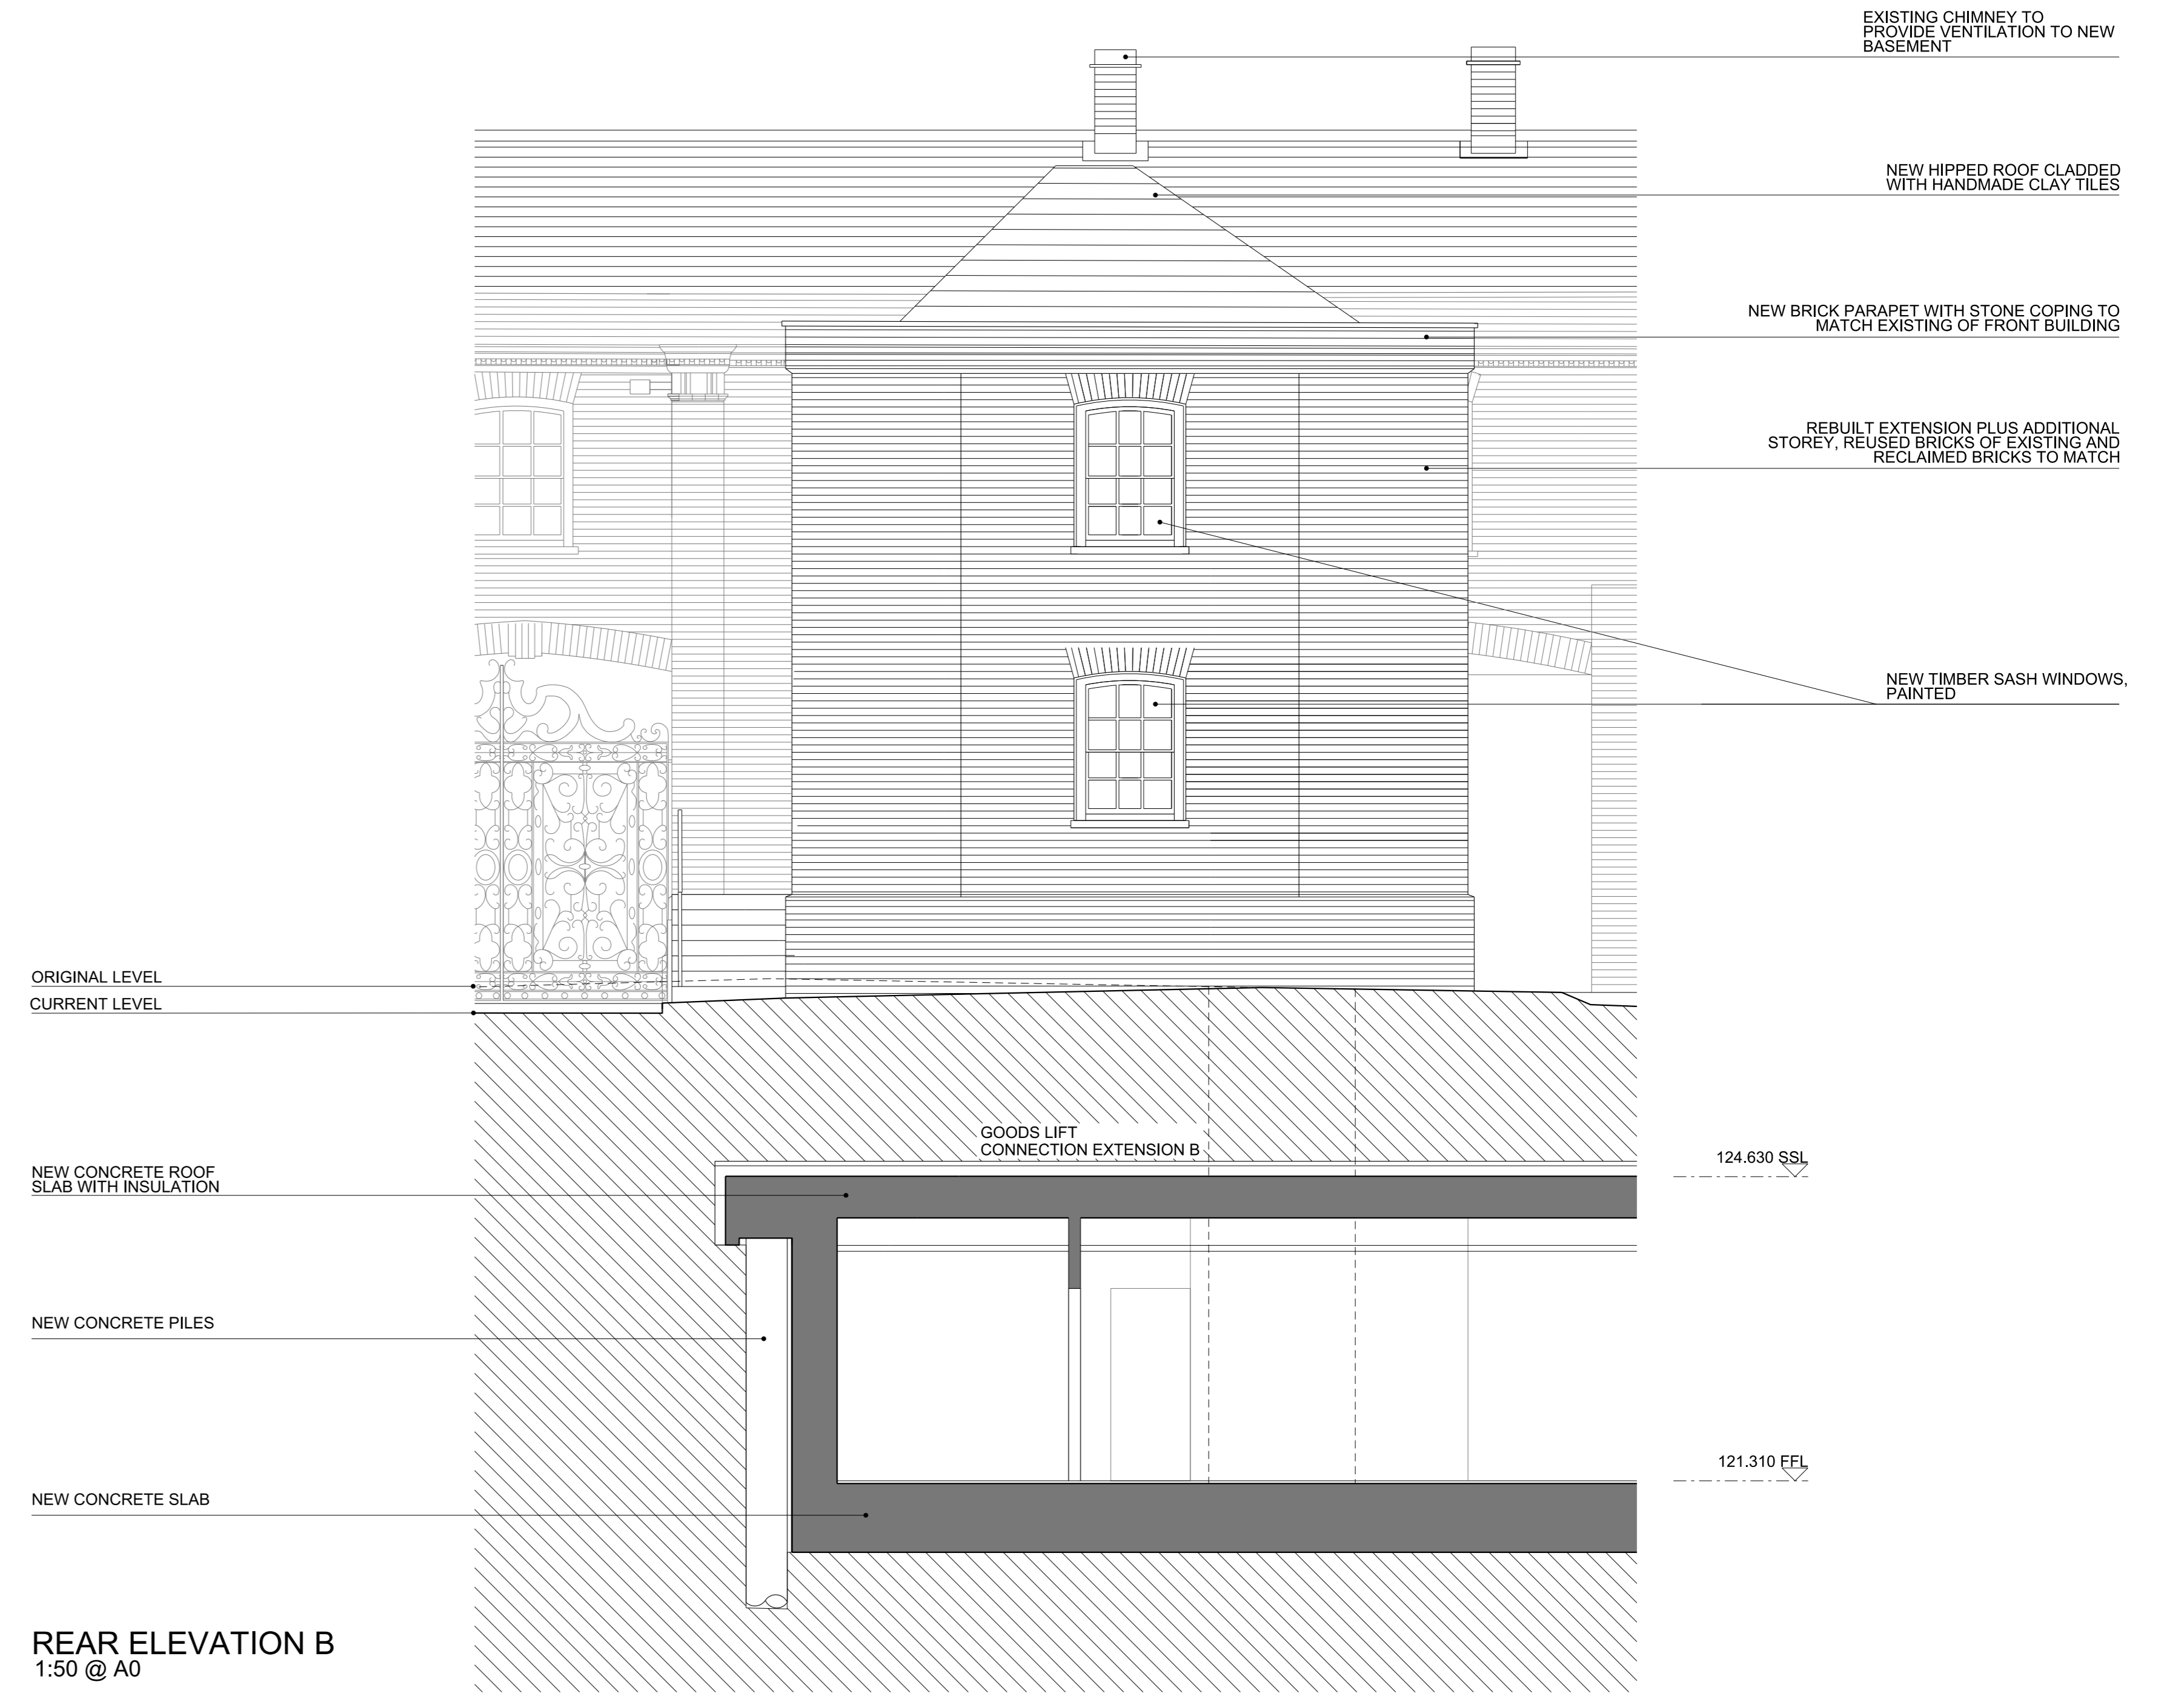

05 REAR ELEVATION B  
1:50 @ A0

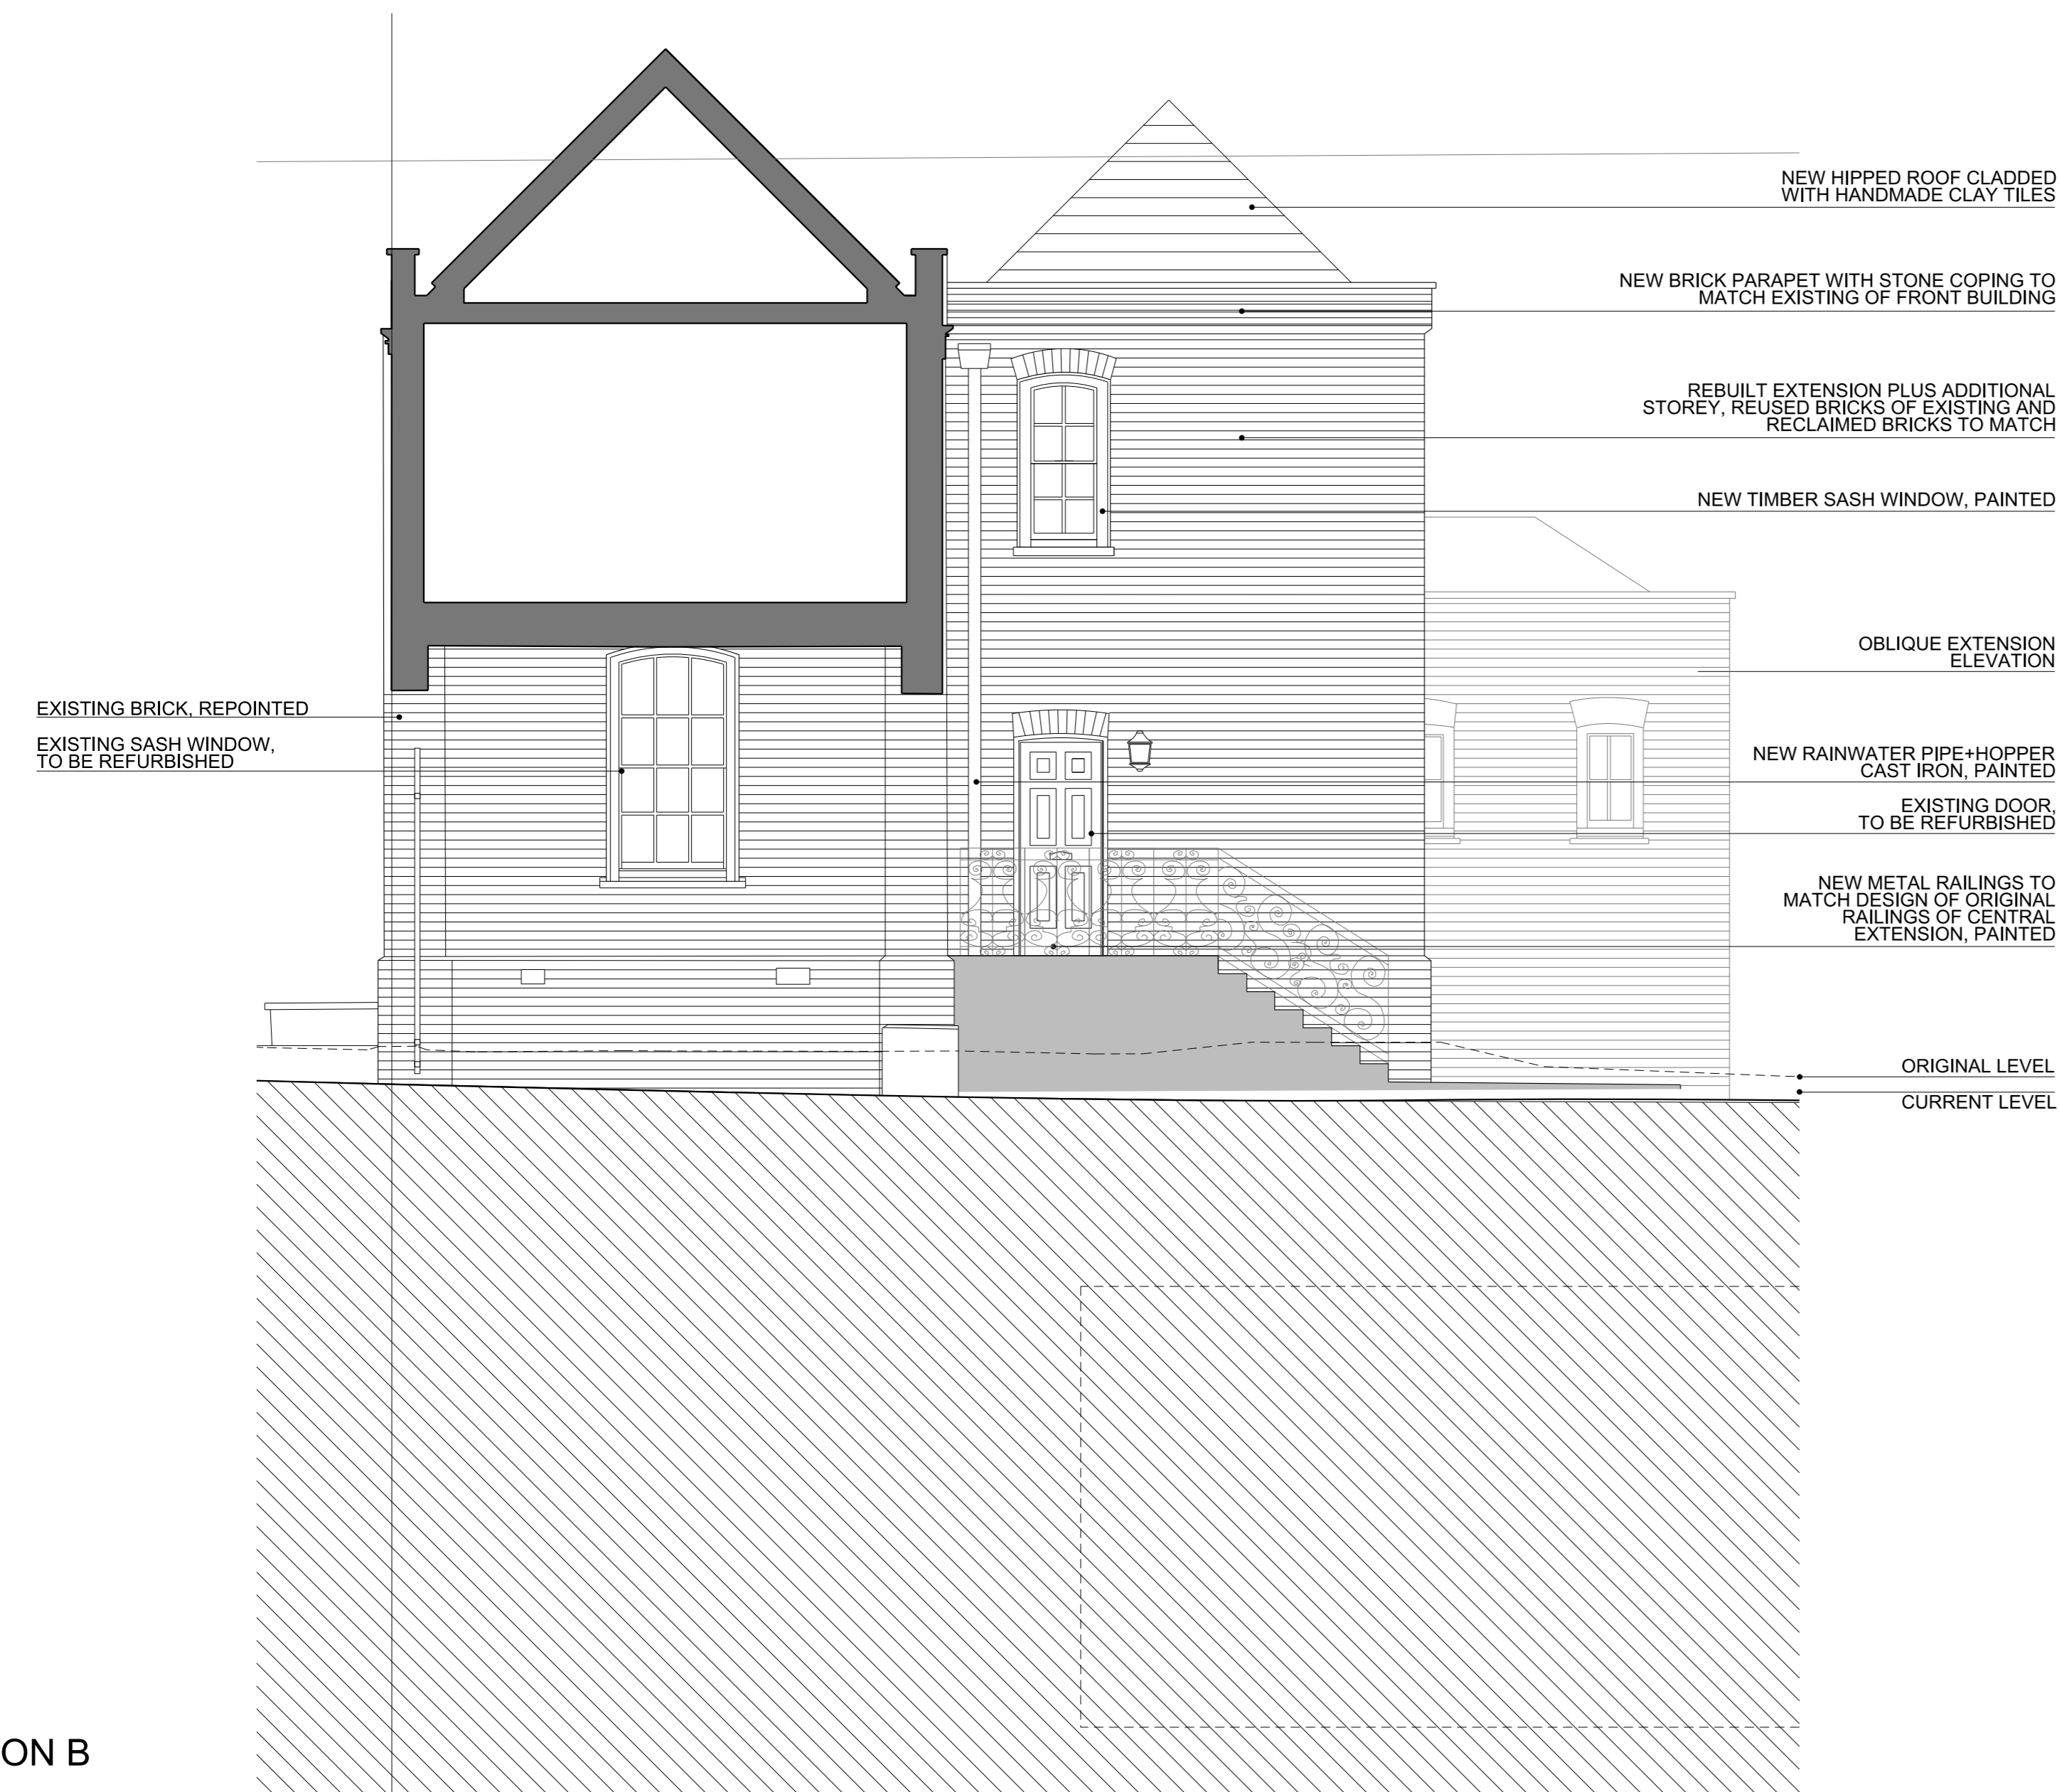

06 SIDE ELEVATION B  
1:50 @ A0

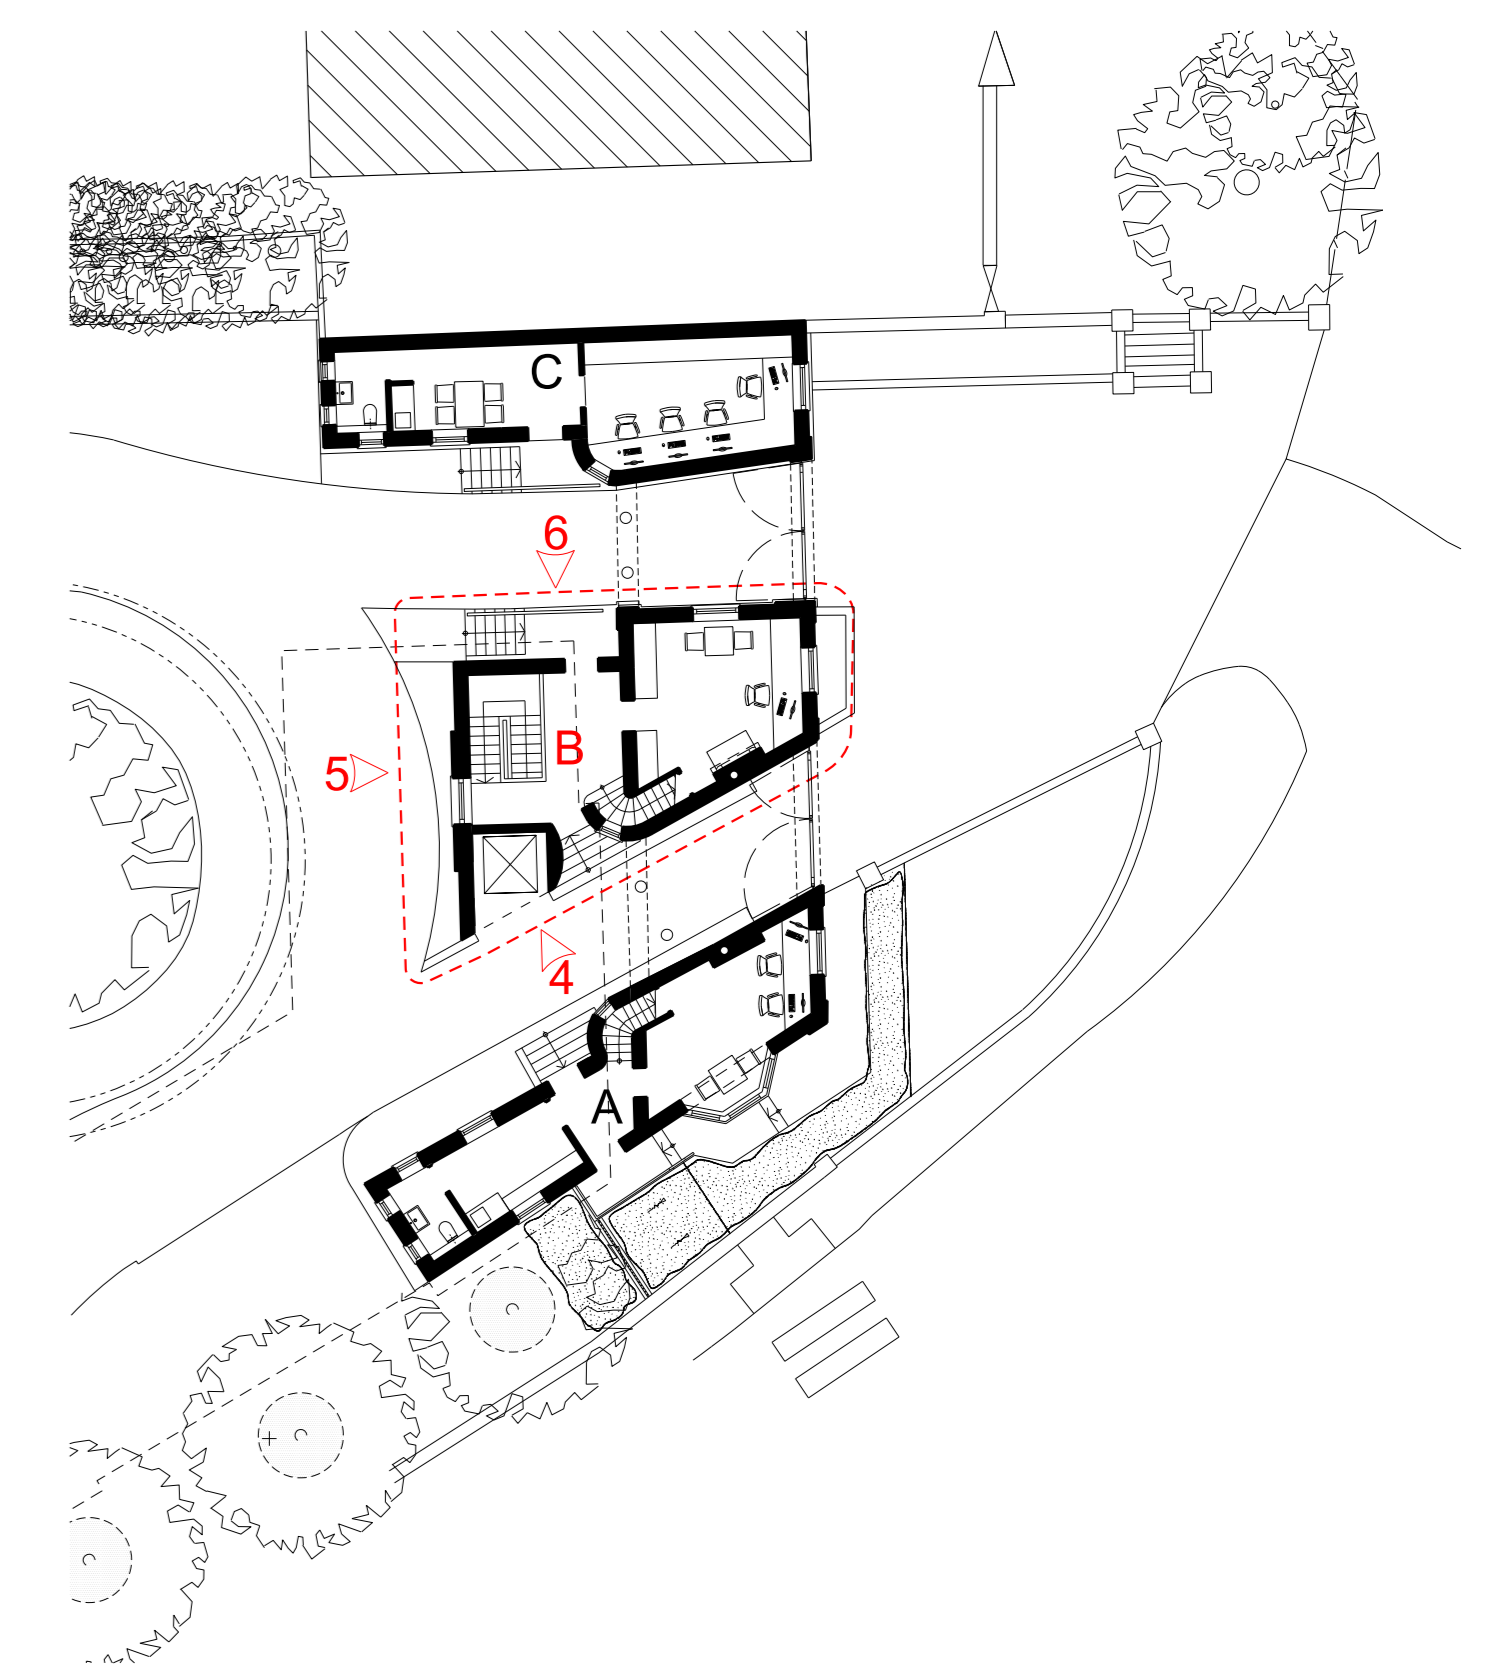

Rev	Date	Description	Drawn	Checked	Notes
04	02/07/2014	PL: PROPOSED WROUGHT IRON GATES	C&M	ABE	Do not Scale. Use figured dimensions only. All dimensions to be checked on site
03	XX/XX/XXXX	PL: RETAINED LOWER GATE A LEVEL	MHH	BHE	All drawings to be read in conjunction with the Engineers' drawings. Any discrepancies between consultants drawings to be reported to the Architect before any work commences.
02	02/07/2013	FOR PLANNING	MHH	BHE	
01	29/06/2013	RETAINED EXISTING CURVED WALL / REVISED TITLE BLOCK / ADDED ANNOTATION	MHH	BHE	
XX	10/06/2013	FOR COORDINATION	MHH	BHE	The Contractor's attention is drawn to the Health & Safety matters identified in the Health & Safety plan as being potentially hazardous. These items should not be considered as a complete and final list. The Work Package Contractor's normal Health and Safety obligations will apply when undertaking constructional operations both on and off site.

<b>Owen Architects</b>		Project: WITANHURST HOUSE	
Date House: 18 John's Square, London, ECTM 4DH		Title: GATEHOUSE PROPOSED ELEVATIONS - BUILDING B	
+44 (0) 20 7608 2860 T +44 (0) 20 7608 0726 F info@owenarchitects.co.uk		Date: 15/05/2013	Scale: @A0 1:50
		Project no.: 363	Drawing no.: GH_313
			Rev: 04