



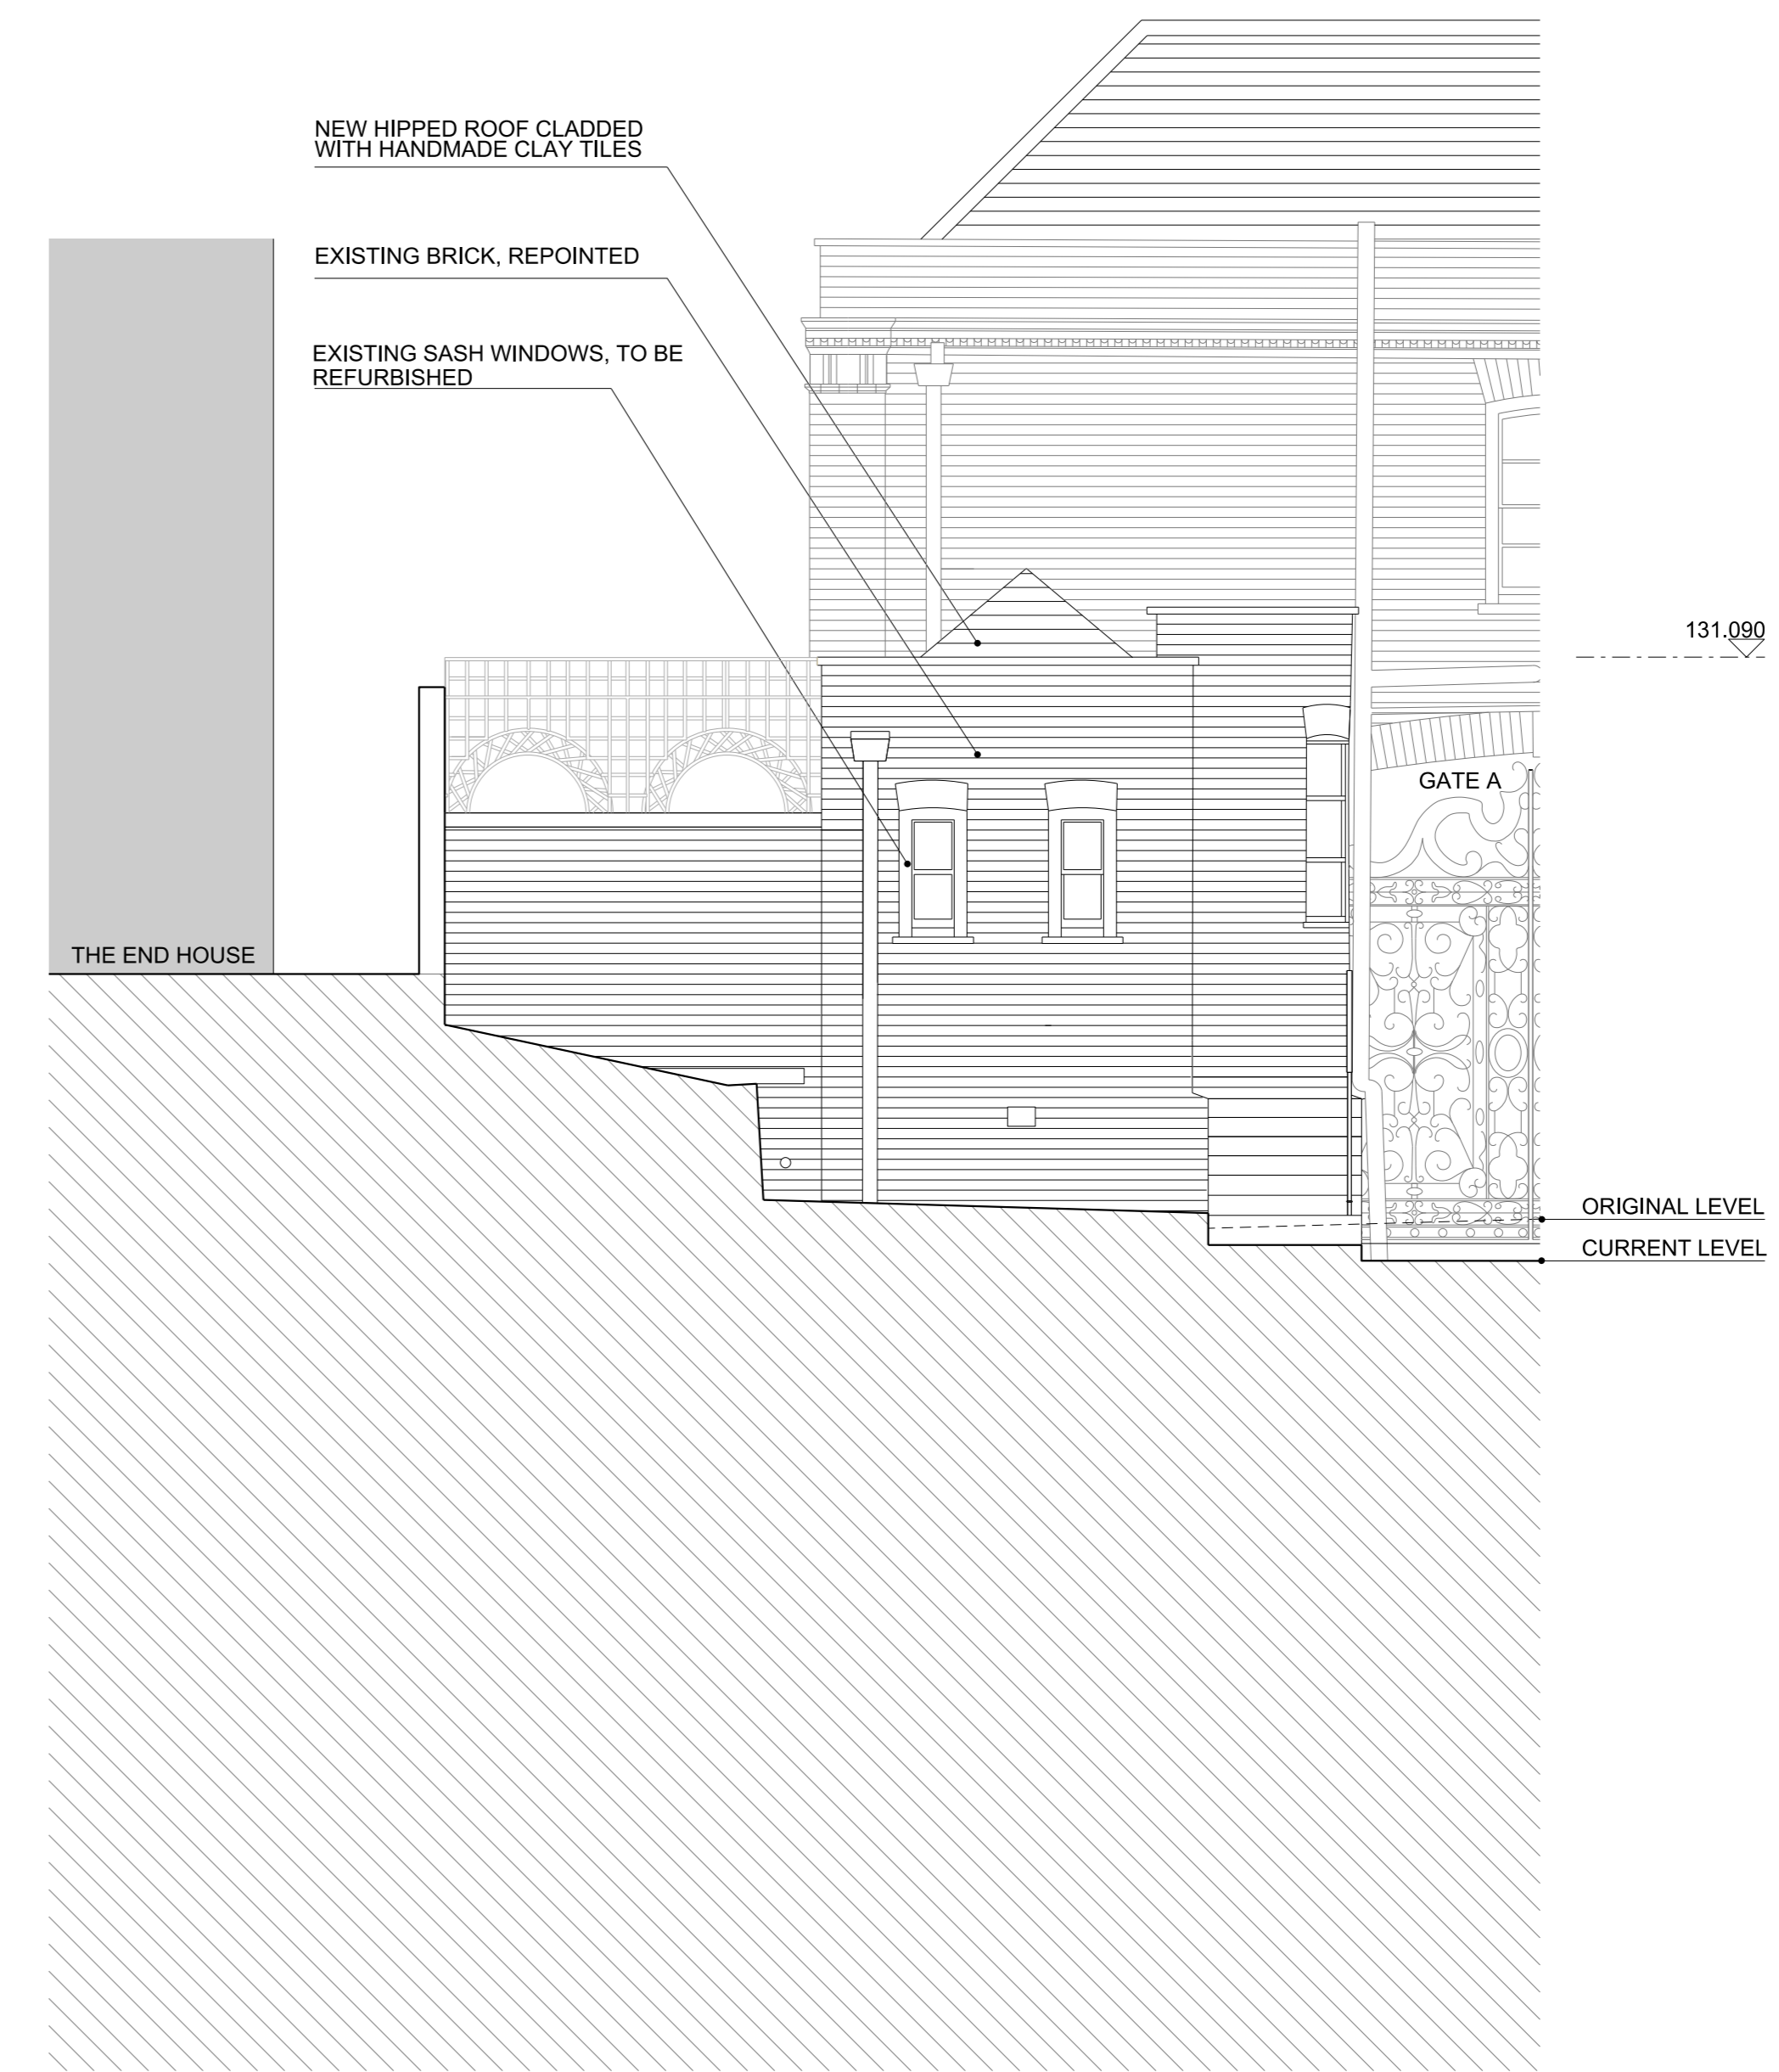


07 SIDE ELEVATION C
1:50 @ A0

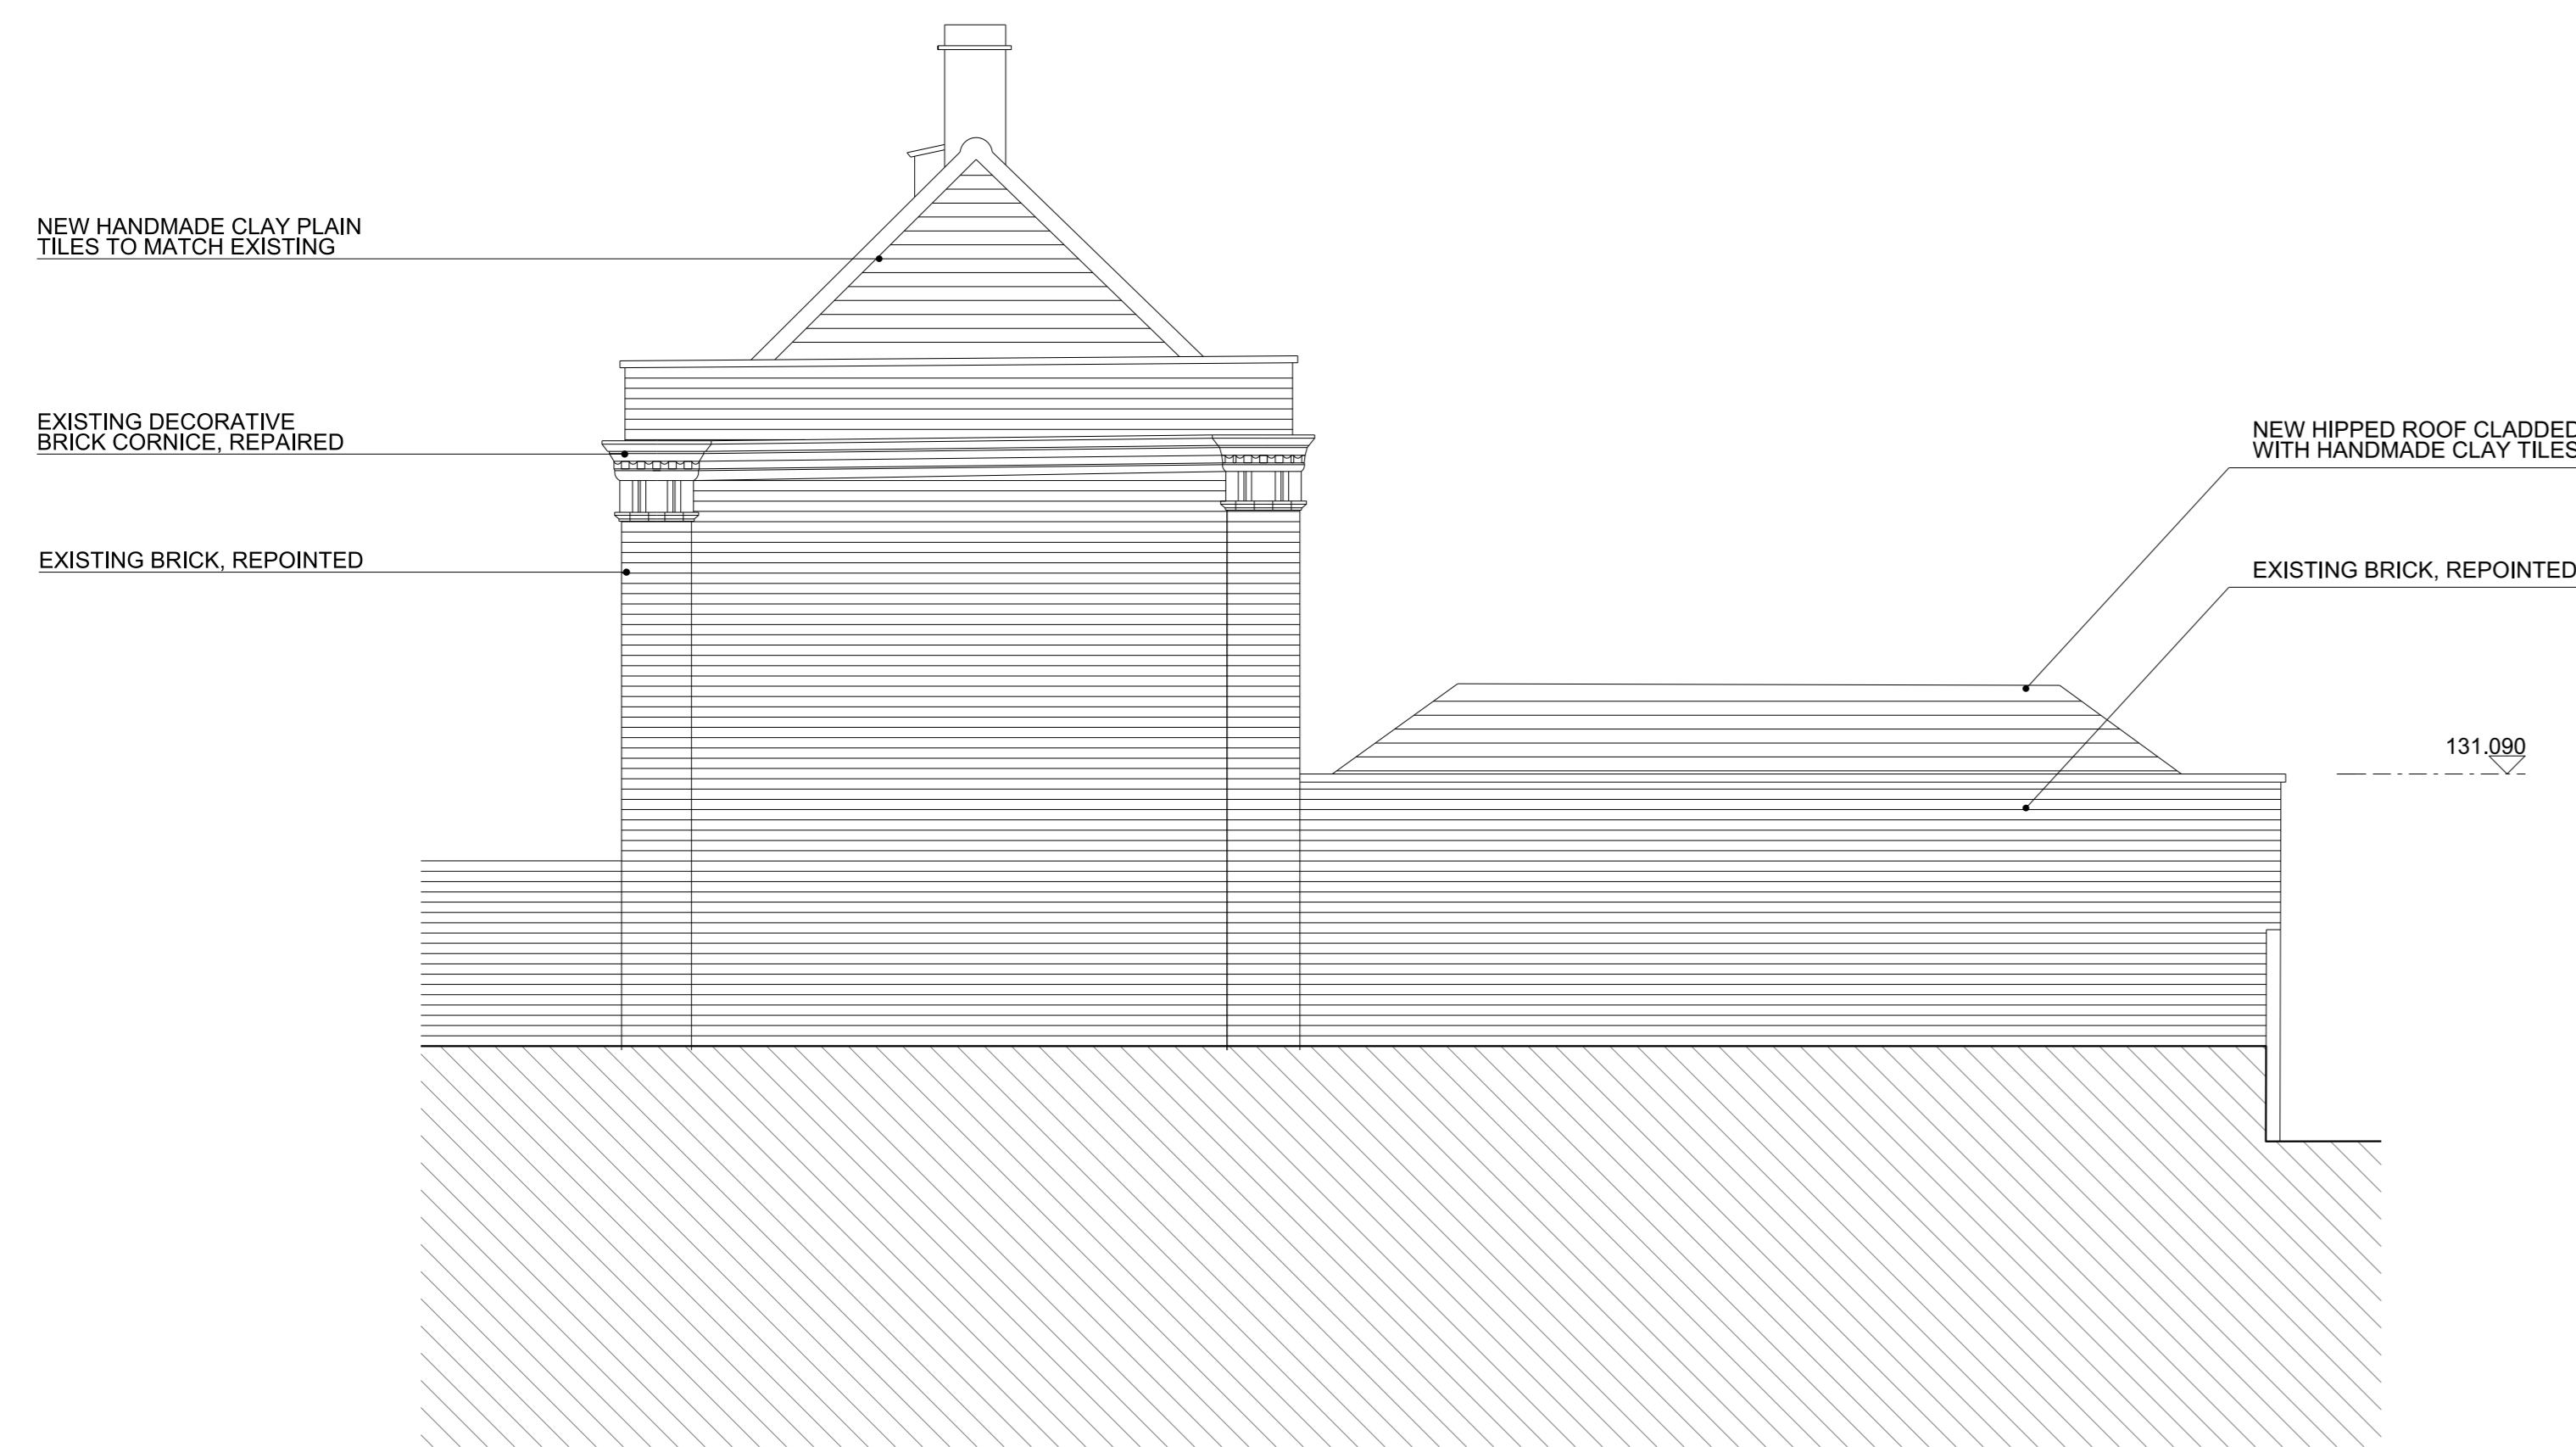

08 REAR ELEVATION C
1:50 @ A0



09 SITE ELEVATION C
1:50 @ A0

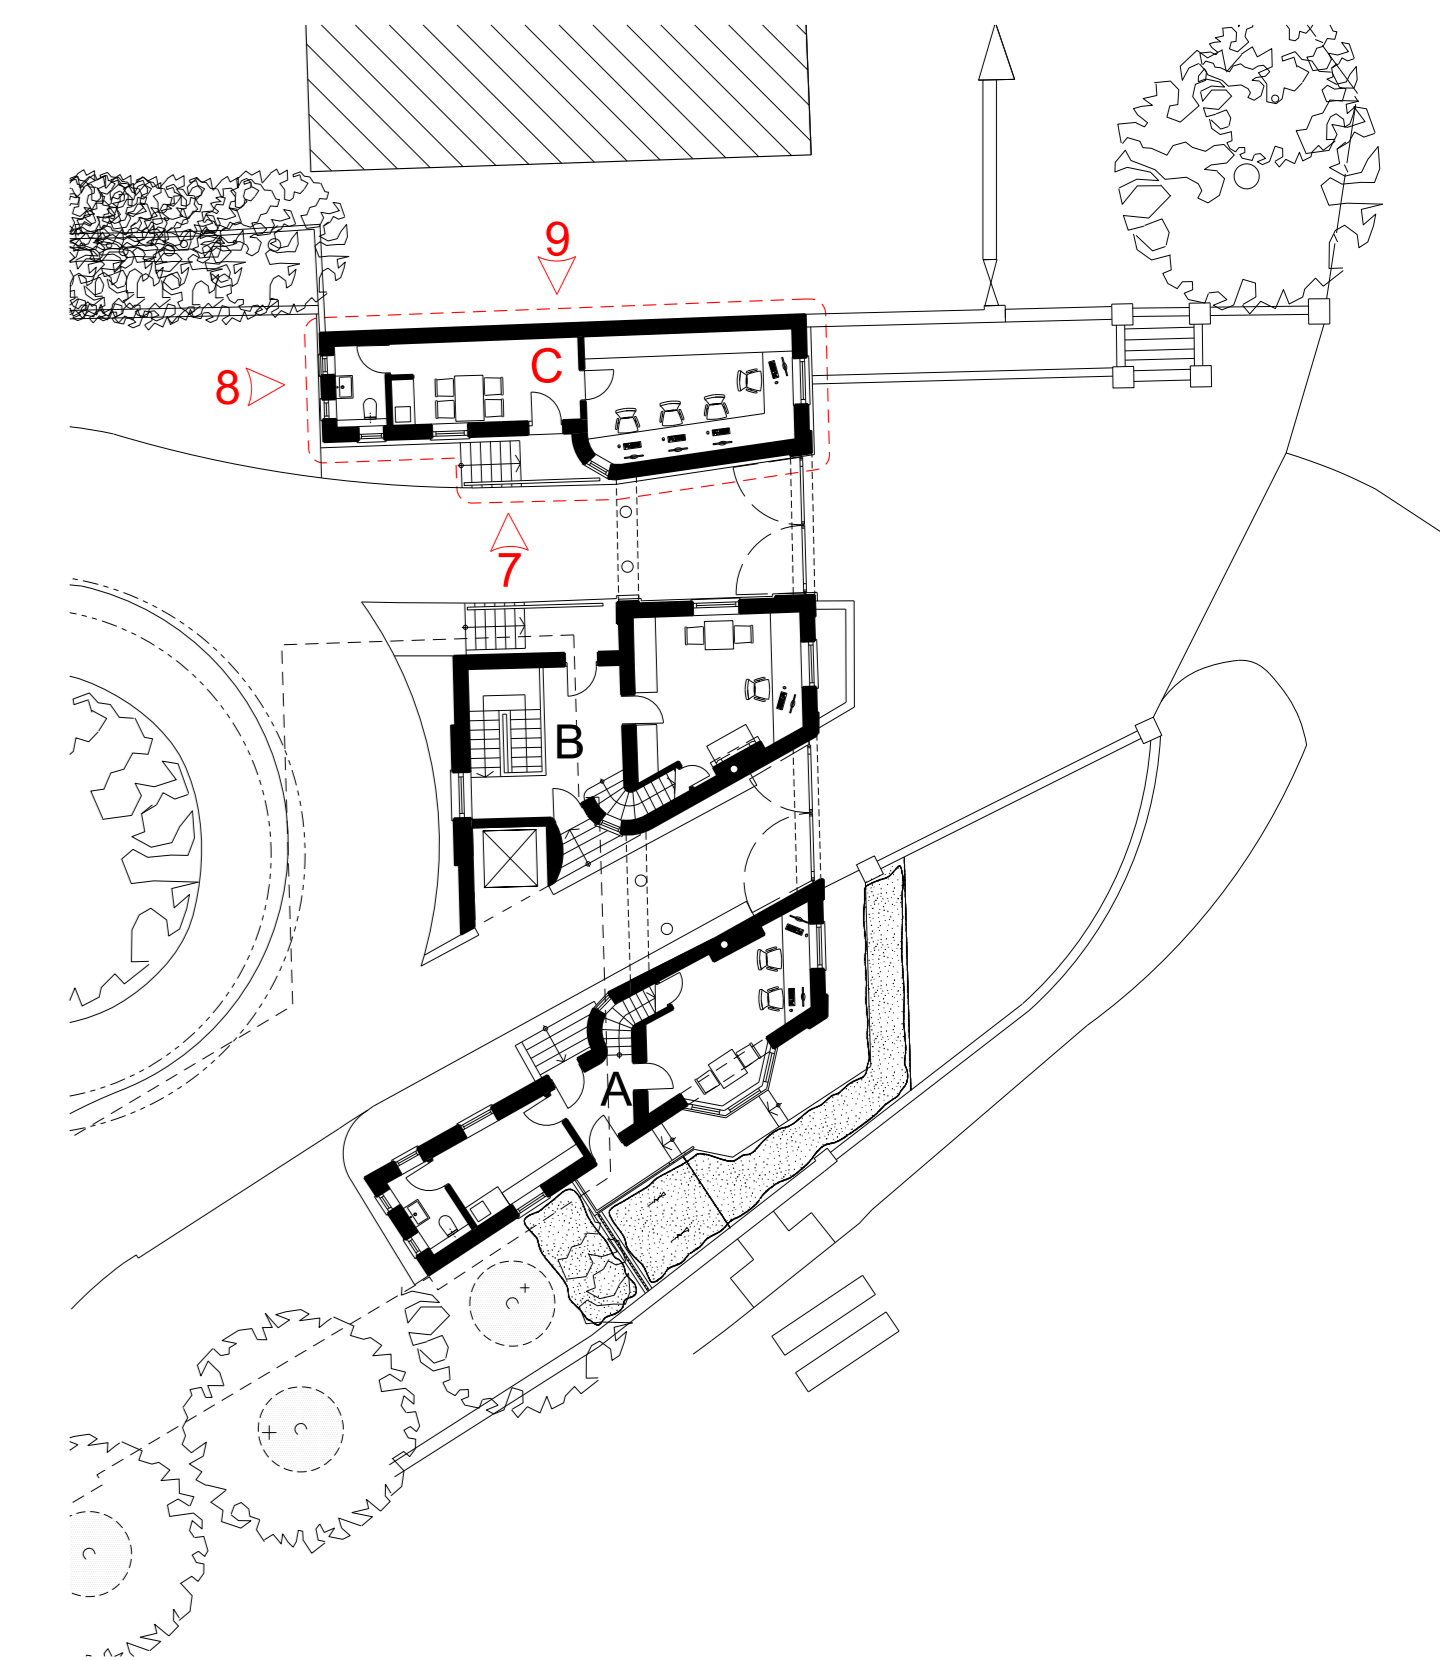

FOR COORDINATION 18/10/2013

Rev	Date	Description	Drawn	Checked	Notes
05	02/07/2014	PL1 PROPOSED WROUGHT IRON GATES	C&M	A&E	Do not Scale. Use figured dimensions only. All dimensions to be checked on site
04	XX/XX/XXXX	RETAINED LOWER GATE A LEVEL	MHH	BHE	All drawings to be read in conjunction with the Engineers' drawings. Any discrepancies between consultants drawings to be reported to the Architect before any work commences.
03	05/07/2013	DRY PILING	MHH	BHE	
02	26/08/2013	DM1 FEB TWO NEW WINDOWS 1ST FLOOR	MHH	BHE	
01	26/08/2013	REVISED TITLE BLOCK / ADDED ANNOTATION	MHH	BHE	The Contractor's attention is drawn to the Health & Safety matters identified in the Health & Safety plan as being potentially hazardous. These items should not be considered as a complete and final list. The Work Package Contractor's normal Health and Safety obligations will apply when undertaking constructional operations both on and off site.
XX	12/06/2013	FOR COORDINATION			

Owen Architects Gate House 18 John's Square London EC1M 6DH +44 (0) 20 7698 2869 T +44 (0) 20 7698 0726 F info@owenarchitects.co.uk	Project WITANHURST HOUSE	Title GATEHOUSE PROPOSED ELEVATIONS - BUILDING C	Date 15/05/2013	Scale (A0) 1:50	Project no. 363	Drawing no. GH_314	Rev. 05
	© Owen Architects						