




PROJECT H -
GATEHOUSE GATES JW'14

PROPOSED WROUGHT IRON GATES
WITH METALWORK FINISH:
BLACK GLOSSY PAINT / GILDED LEAVES

01 PROPOSED GATE B
1:10 @ A1

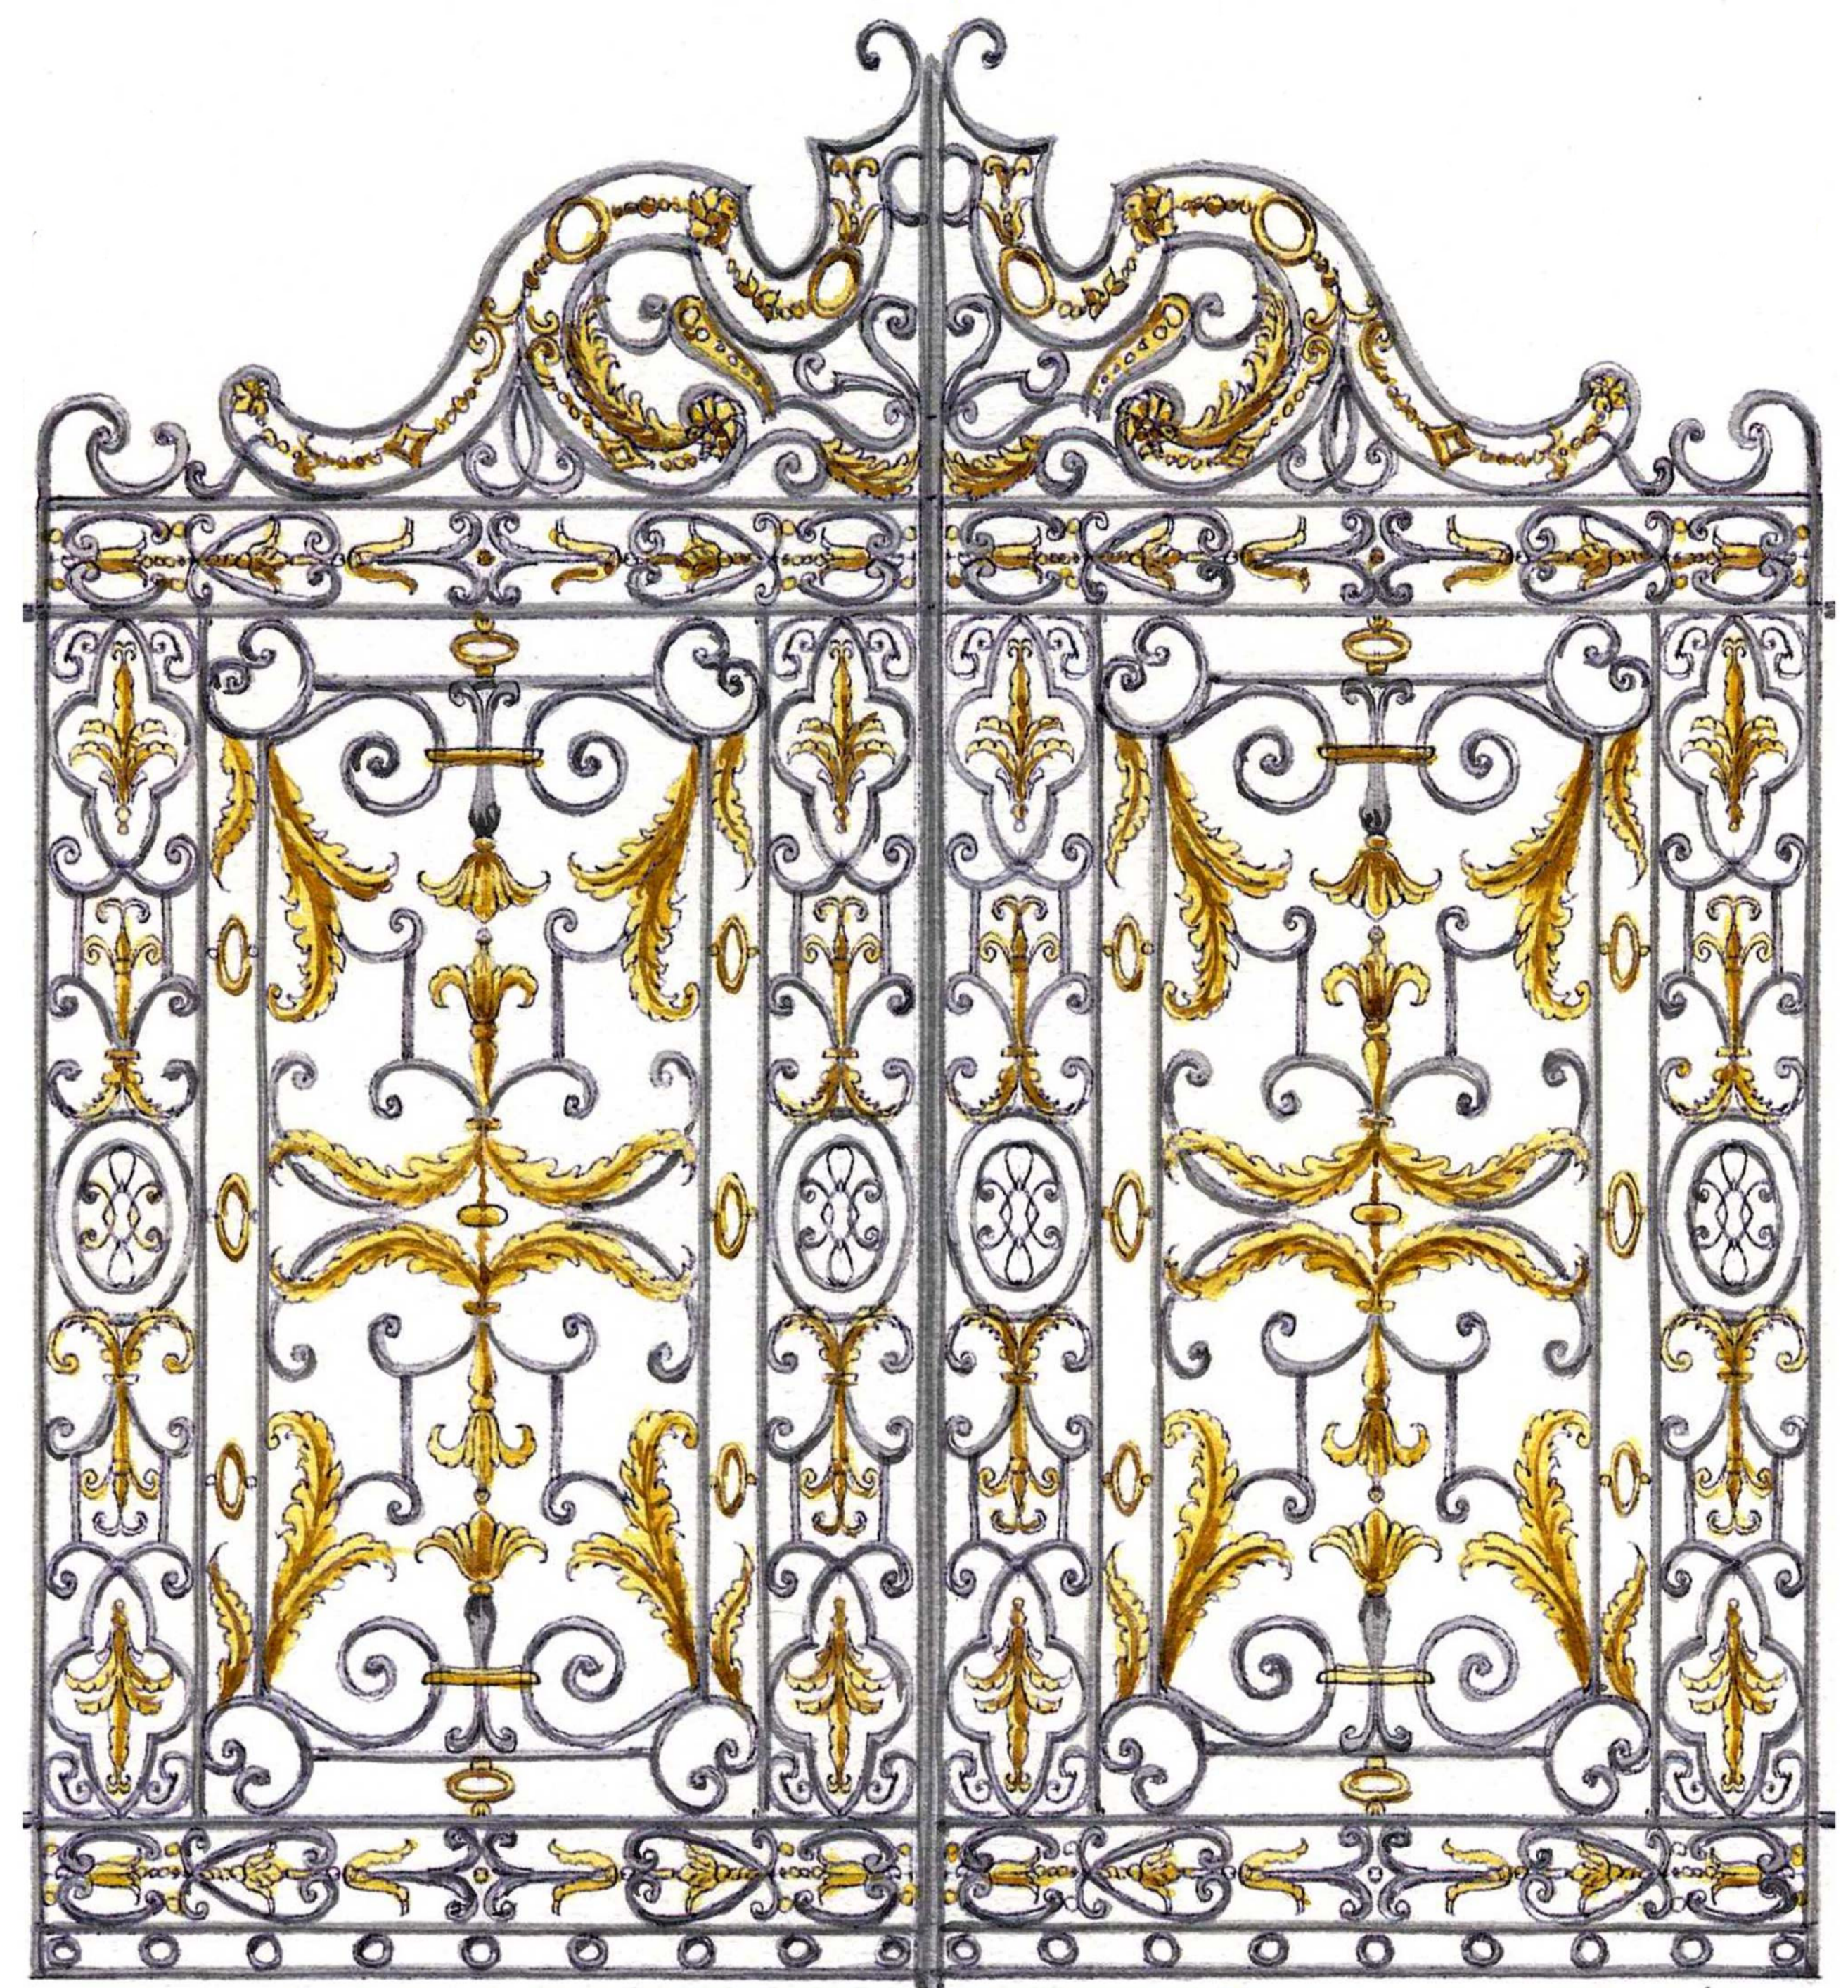

PROJECT H -
GATEHOUSE GATES JW'14

PROPOSED WROUGHT IRON GATES
WITH METALWORK FINISH:
BLACK GLOSSY PAINT / GILDED LEAVES

02 PROPOSED GATE A
1:10 @ A1

Rev	Date	Description	drawn	checked
01	02/07/2014	FOR PLANNING	CEM	ABE
XX	28/04/2014	FOR PLANNING	MHH	BRE

Do not Scale. Use figured dimensions only. All dimensions to be checked on site
All drawings to be read in conjunction with the Engineers' drawings. Any discrepancies between consultants drawings to be reported to the Architect before any work commences.
The Contractor's attention is drawn to the Health & Safety matters identified in the Health & Safety plan as being potentially hazardous. These items should not be considered as a complete and final list. The Work Package Contractor's normal Health and Safety obligations still apply when undertaking constructional operations both on and off site.

Owen Architects
Gate House
1 St John's Square
London
EC1M 4DH
+44 (0) 20 7608 2889 T
+44 (0) 20 7608 0758 F
info@owenarchitects.co.uk

Project	WITANHURST HOUSE			
Title	GATEHOUSE - WROUGHT IRON GATES PROPOSED FRONT / REAR ELEVATION			
Date	Scale @A1	Project no.	Drawing no.	Rev.
28/04/2014	1:10	363	GH_320	01