



# Site Plan of nW6 3RE

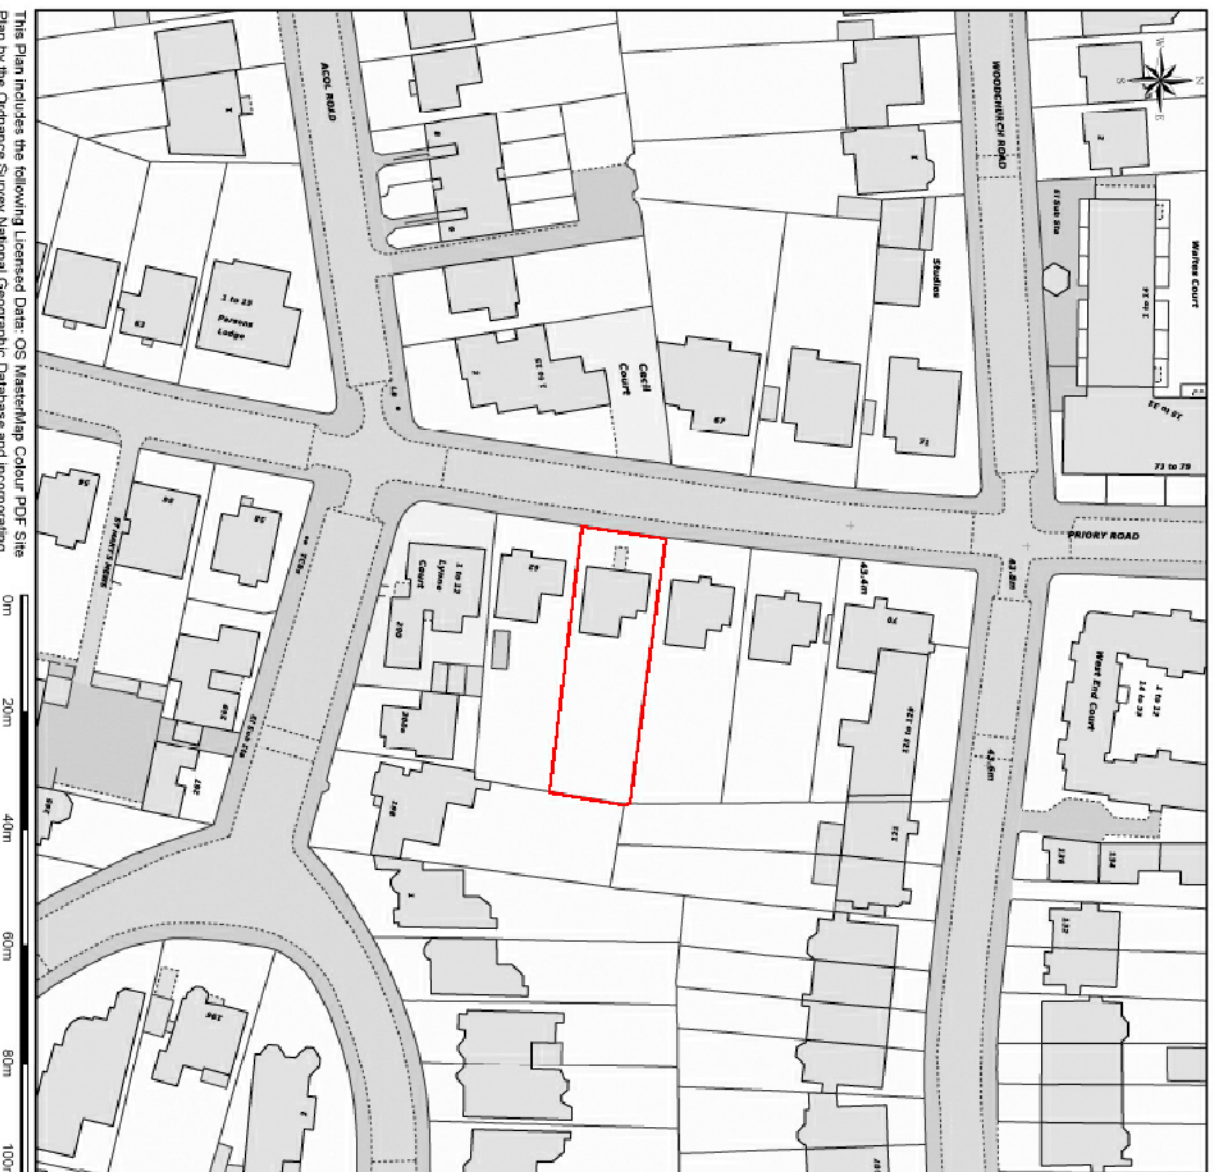

Scale: 1:1250, paper size: A4

Location Plan  
Scale as indicated

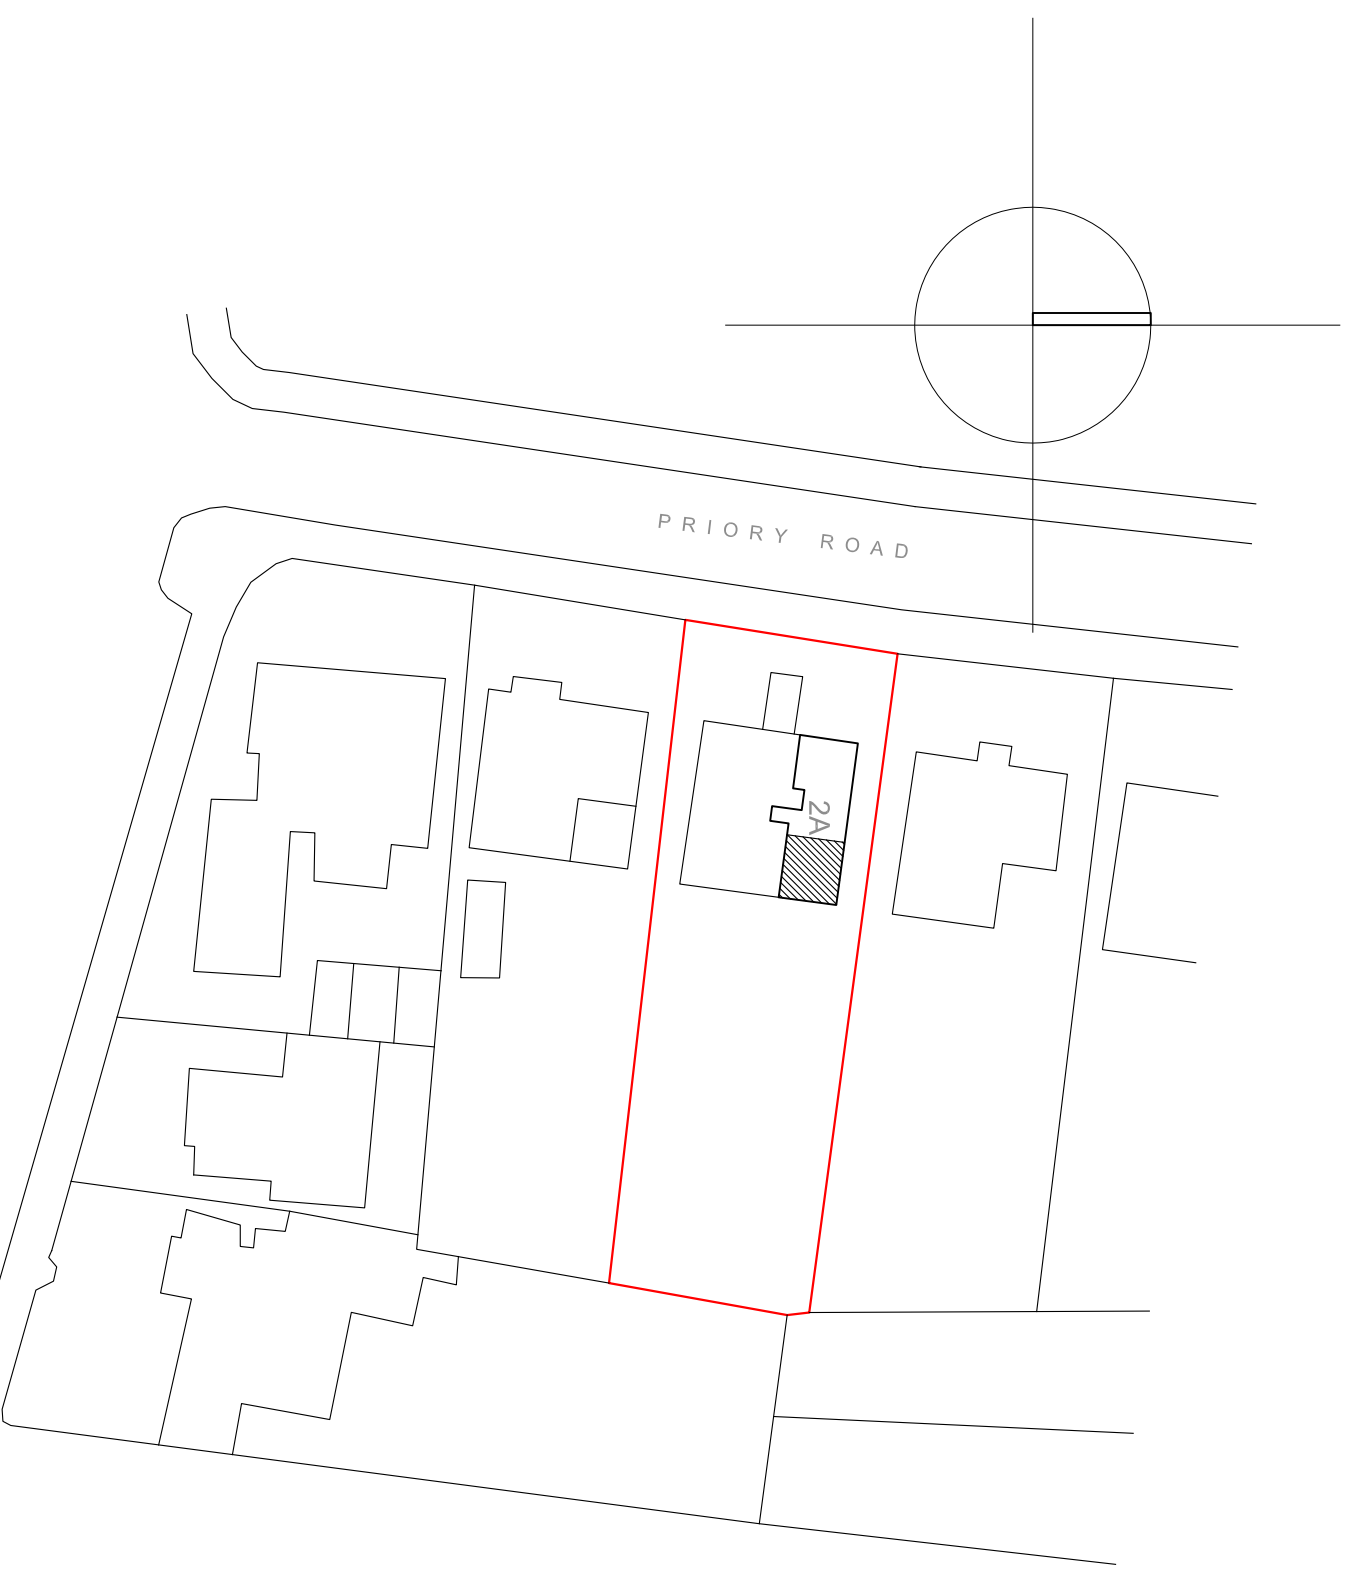

- Flat 2A demise at Ground Floor Level
- ▨ Extension at First Floor Level

Site Plan  
Scale 1:500@A3



**Emergent Design Studios**  
33 Parkgate Road  
London SW11 4NP  
+44 (0)20 7289 6395  
info@ed-studios.com

**FOR INFORMATION ONLY**  
All dimensions to be verified on site  
Do not scale from this drawing

project  
**Drummond Flat**  
Priory Road, London NW3

scale  
1:1250 / 1:200

date  
July 2014  
drawing name

Location and Site Plans  
drawing number  
**DF\_PL\_100**