






Front Elevation

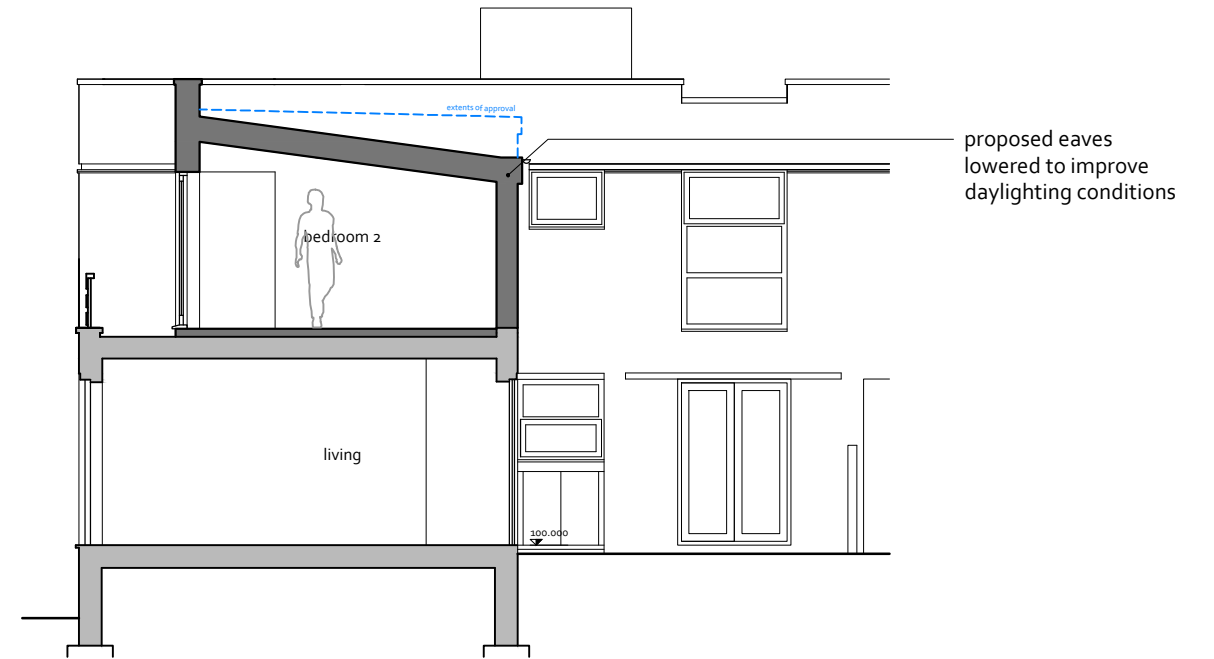

Rear Elevation

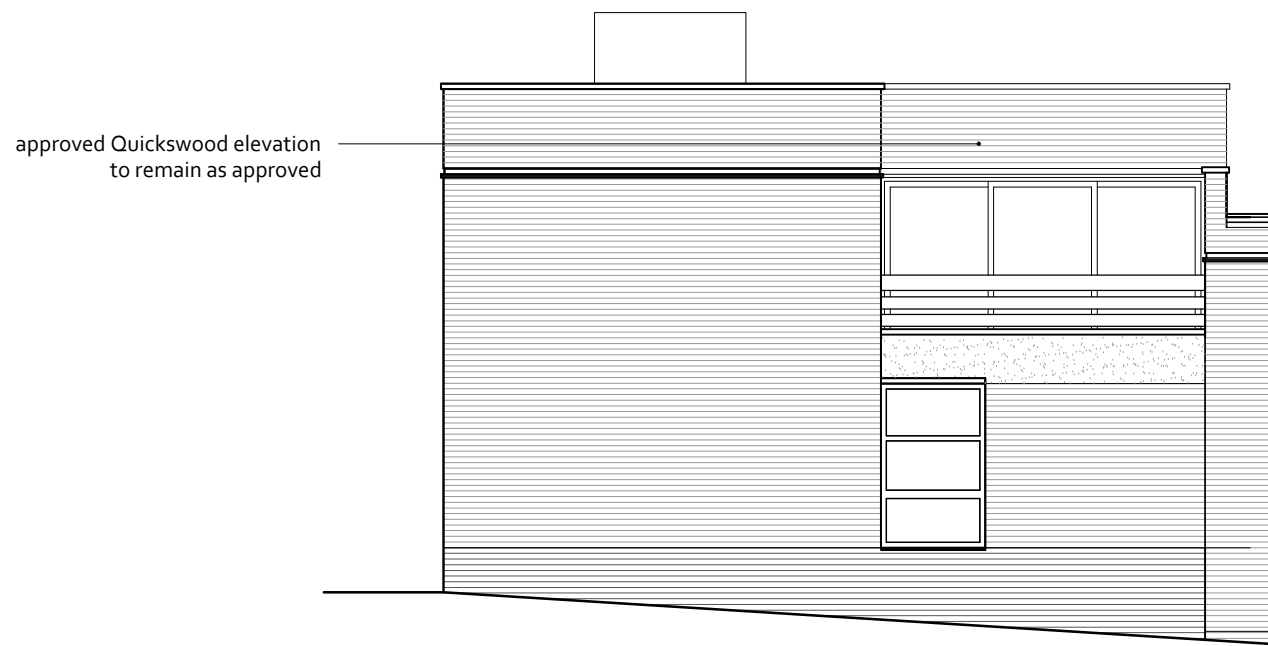

Side Elevation

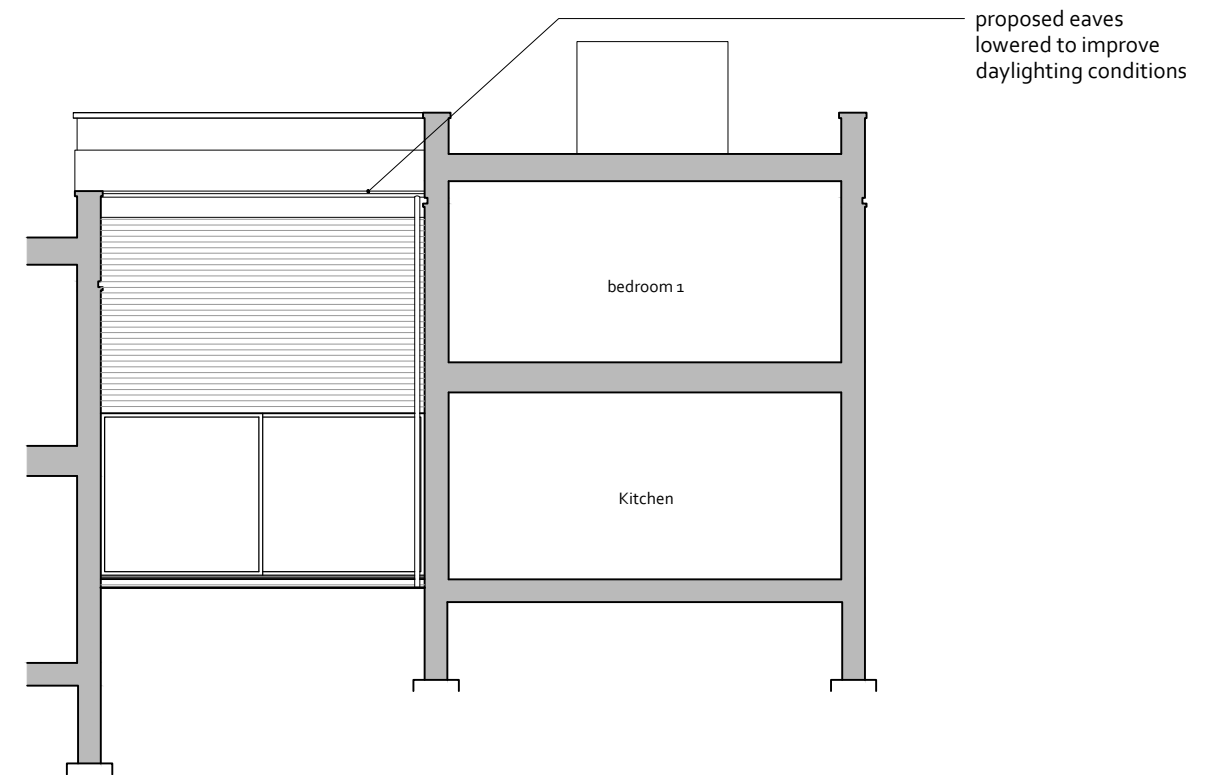

Side Elevation

planning

drawing no: **13004 - NMA002** rev: **A**
drawing: Proposed Elevations
scale: 1:100 at A3
date: Dec 2013
address: 64 King Henrys Road, Primrose Hill