
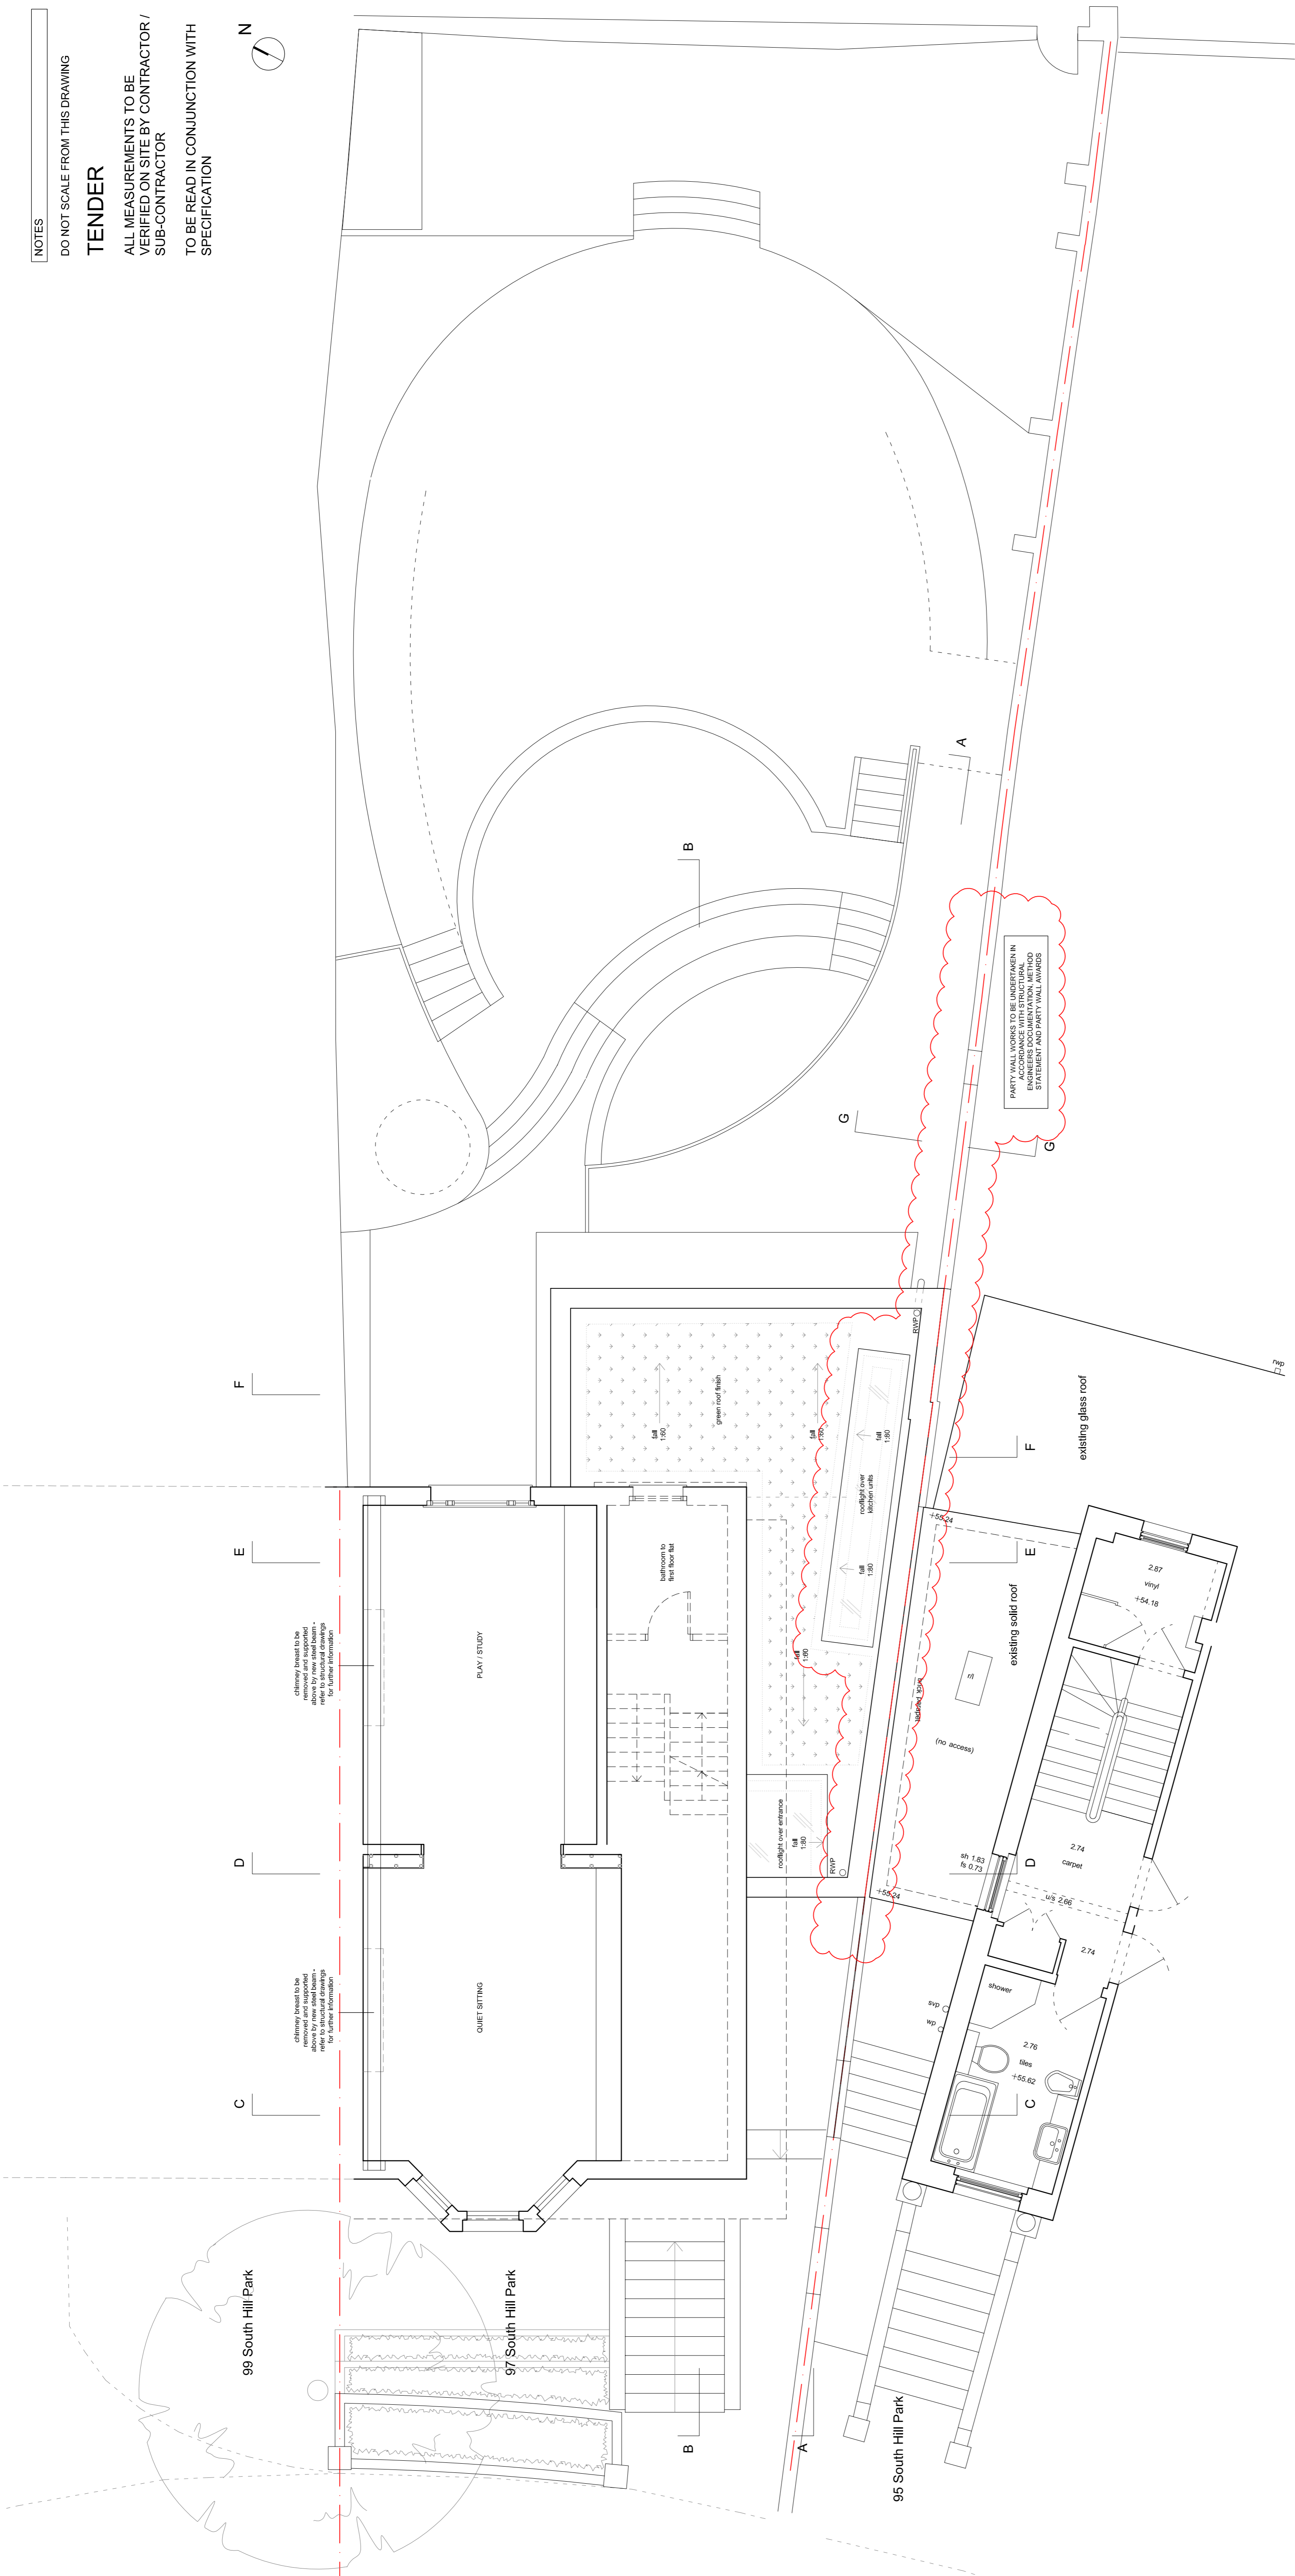


NOTES

DO NOT SCALE FROM THIS DRAWING

TENDER

ALL MEASUREMENTS TO BE VERIFIED ON SITE BY CONTRACTOR / SUB-CONTRACTOR TO BE READ IN CONJUNCTION WITH SPECIFICATION

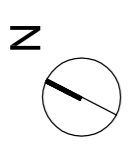

12.02.14
Rev H Revised party wall
Rev G Tender
Rev F Tender
Rev E Tender
Rev D Preliminary
Rev C Preliminary
Rev B Preliminary
Rev A Preliminary

Martin Evans
Architects ©
18 Charlotte Road
London EC2A 3PB
tel 020 7729 2474

JOB
97A SOUTH HILL PARK,
LONDON,
NW3 2SP

TITLE
ROOF PLAN (cutting through top
of living spaces & bathroom above)

DATE 24.01.13
SCALE 1:50@A1 / 1:100@A3
DRAWN BY SR
DRAWING NO. SH97A-CON-GA-04H