


NOTES

DO NOT SCALE FROM THIS DRAWING

TENDER

ALL MEASUREMENTS TO BE VERIFIED ON SITE BY CONTRACTOR / SUB-CONTRACTOR

TO BE READ IN CONJUNCTION WITH SPECIFICATION

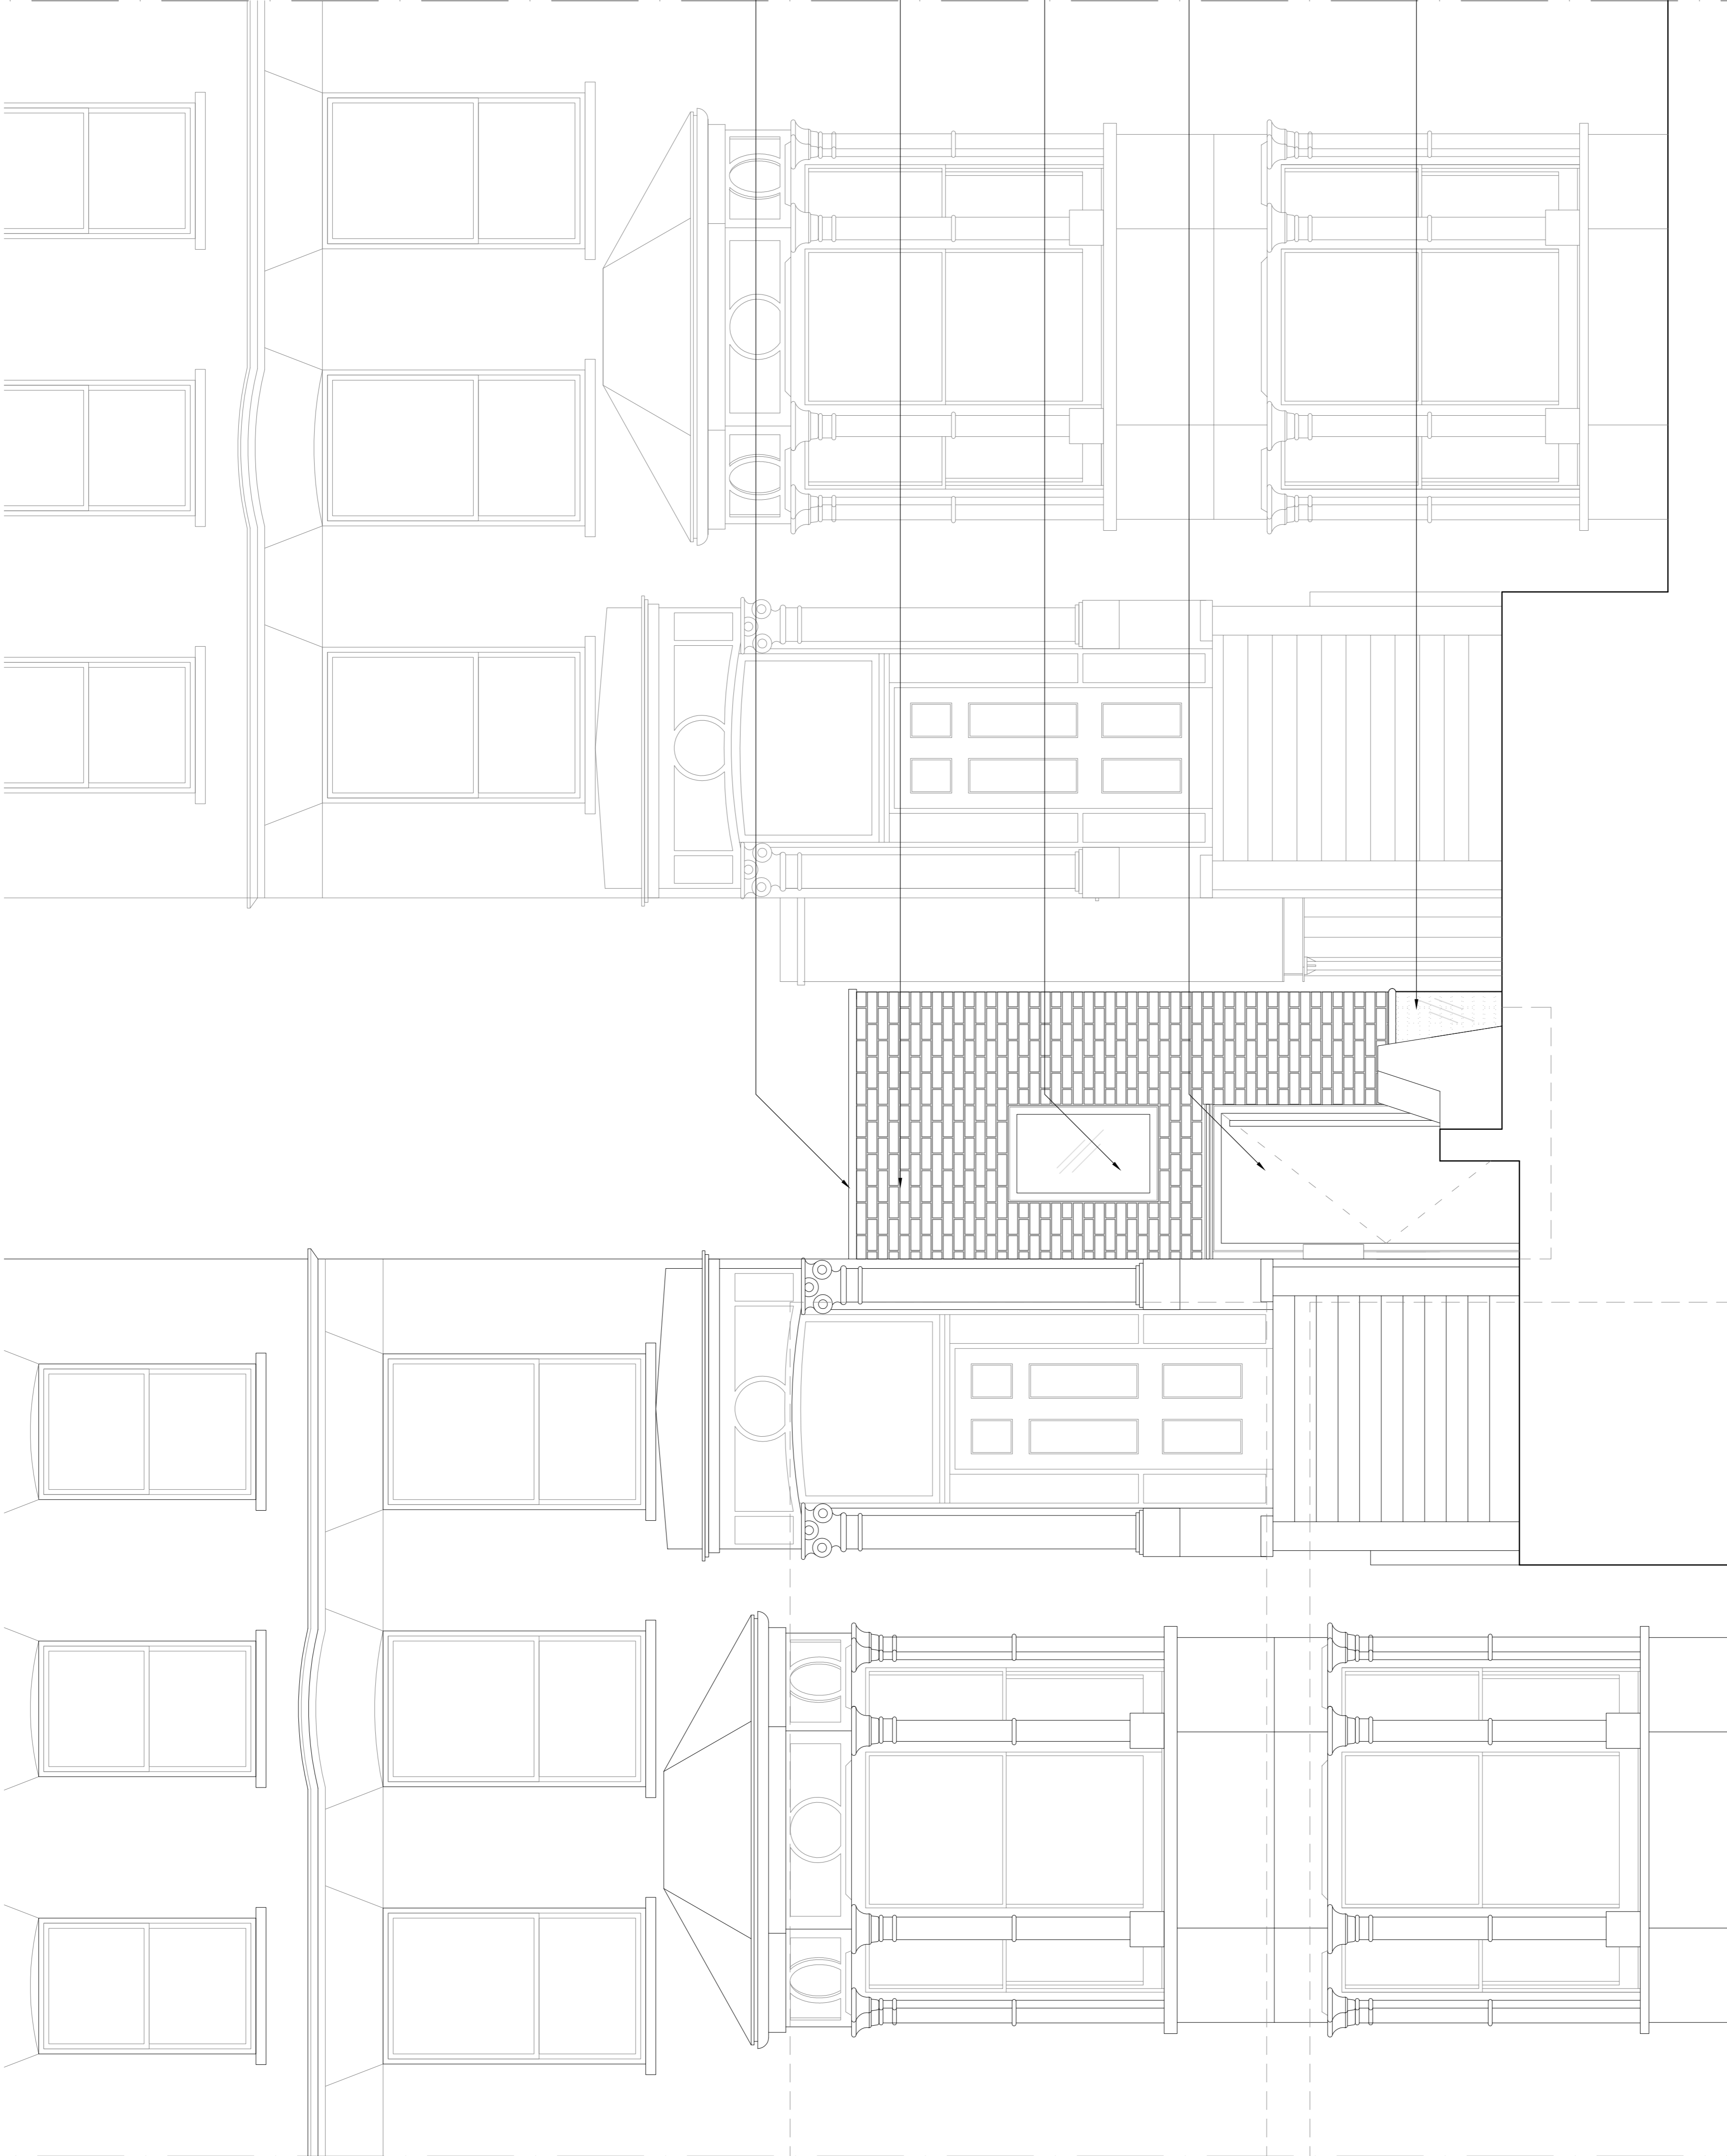

stainless steel capping

brick finish

frameless glass window

painted, solid timber entrance door with cantilevered glass canopy above

new glass balustrade to top of existing brick party fence wall

Rev D Revised party wall 12.02.14  
 Rev C Tender 28.06.13  
 Rev B Preliminary 21.06.13  
 Rev A New glass balustrade 01.05.13

**Martin Evans**  
 Architects ©

18 Charlotte Road  
 London EC2A 3PB  
 tel 020 7729 2474

**JOB**  
 97A SOUTH HILL PARK,  
 LONDON,  
 NW3 2SP

**TITLE**  
 FRONT ELEVATION

**DATE** 09.04.13  
**SCALE** 1:50@A3  
**DRAWN BY** SR  
**DRAWING NO.** SH97A-CON-GA-05D

95 SOUTH HILL PARK

97 SOUTH HILL PARK