





Perrin's Walk

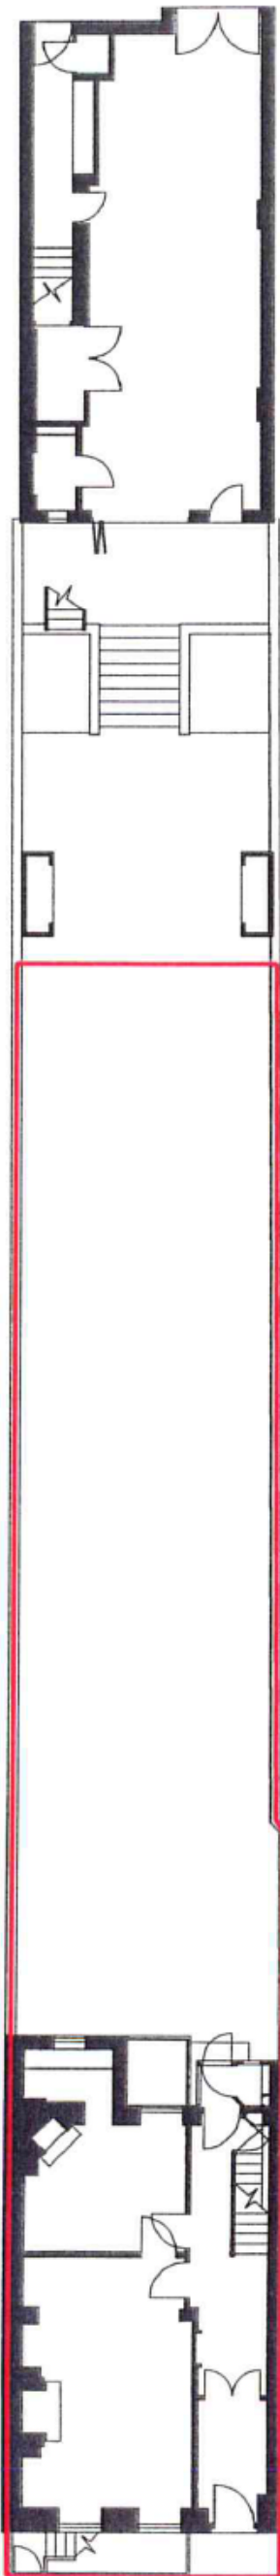

Church Row

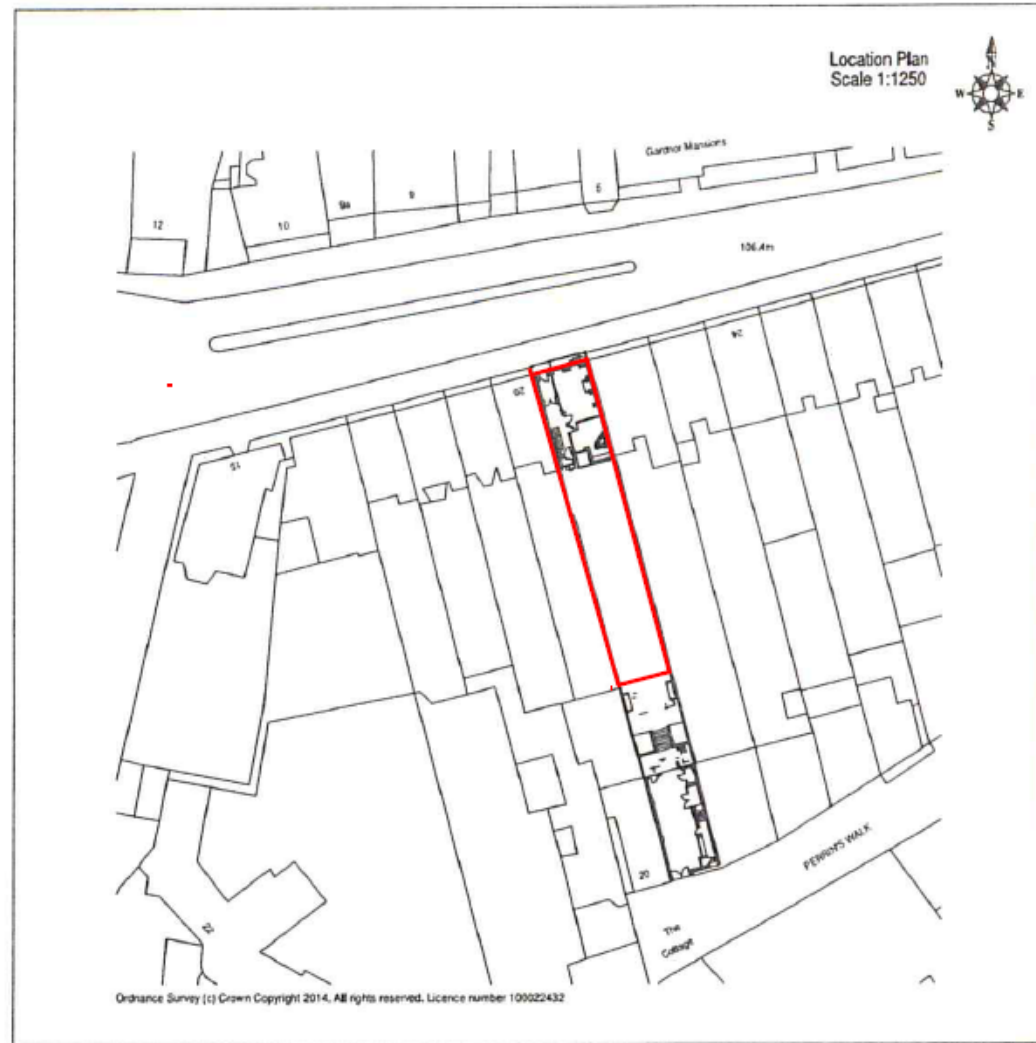

Location Plan
Scale 1:1250

Ordnance Survey (c) Crown Copyright 2014. All rights reserved. Licence number 100022432

position of the proposed wall, separating the mews house garden from the main house garden



21 Church Row
Hampstead
London NW3 6UP

Detail Plan
Scale 1:250 (A4 page)
Date - 10.4.2014

Floor Plans produced by
Proplan
01491 842925