




Do not scale drawings use dimensions given  
 All drawings to be read in conjunction with the specification;  
 any discrepancies to be notified to the architect before commencing work  
 Copyright 11.04 Architects

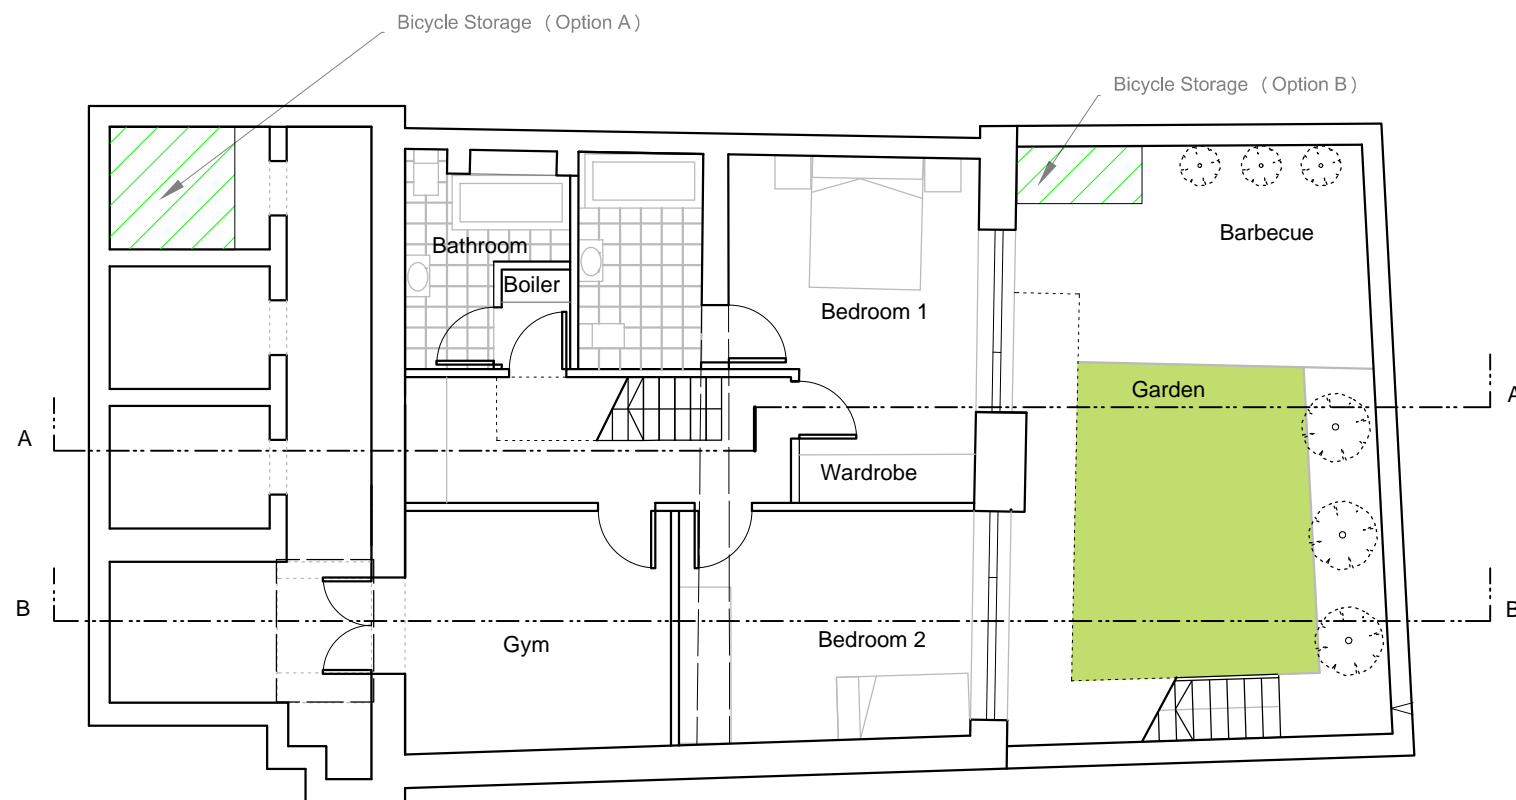

**P011 Basement Floor Plan**

rev	date	revision
B	28.08.13	Gym; stair omitted; mesh grill introduced in lieu of cellar access doors
-	01.05.13	Preliminary

Castle NW1 LLP  
 32 Bloomsbury Street  
 London  
 WC1B 3J  
 Phone 020 7299 4288  
 Email: property@shojin-capital.com

project  
**Eastnor Castle  
 Chalton Street  
 London**

drawing title  
**Basement Floor Plan  
 Proposed**

scale  
 1:100 @ A3

date  
 22.05.14

job no. 303	drawing no. P011	rev B
----------------	---------------------	----------