



Existing Elevation A

SCALE 1:100

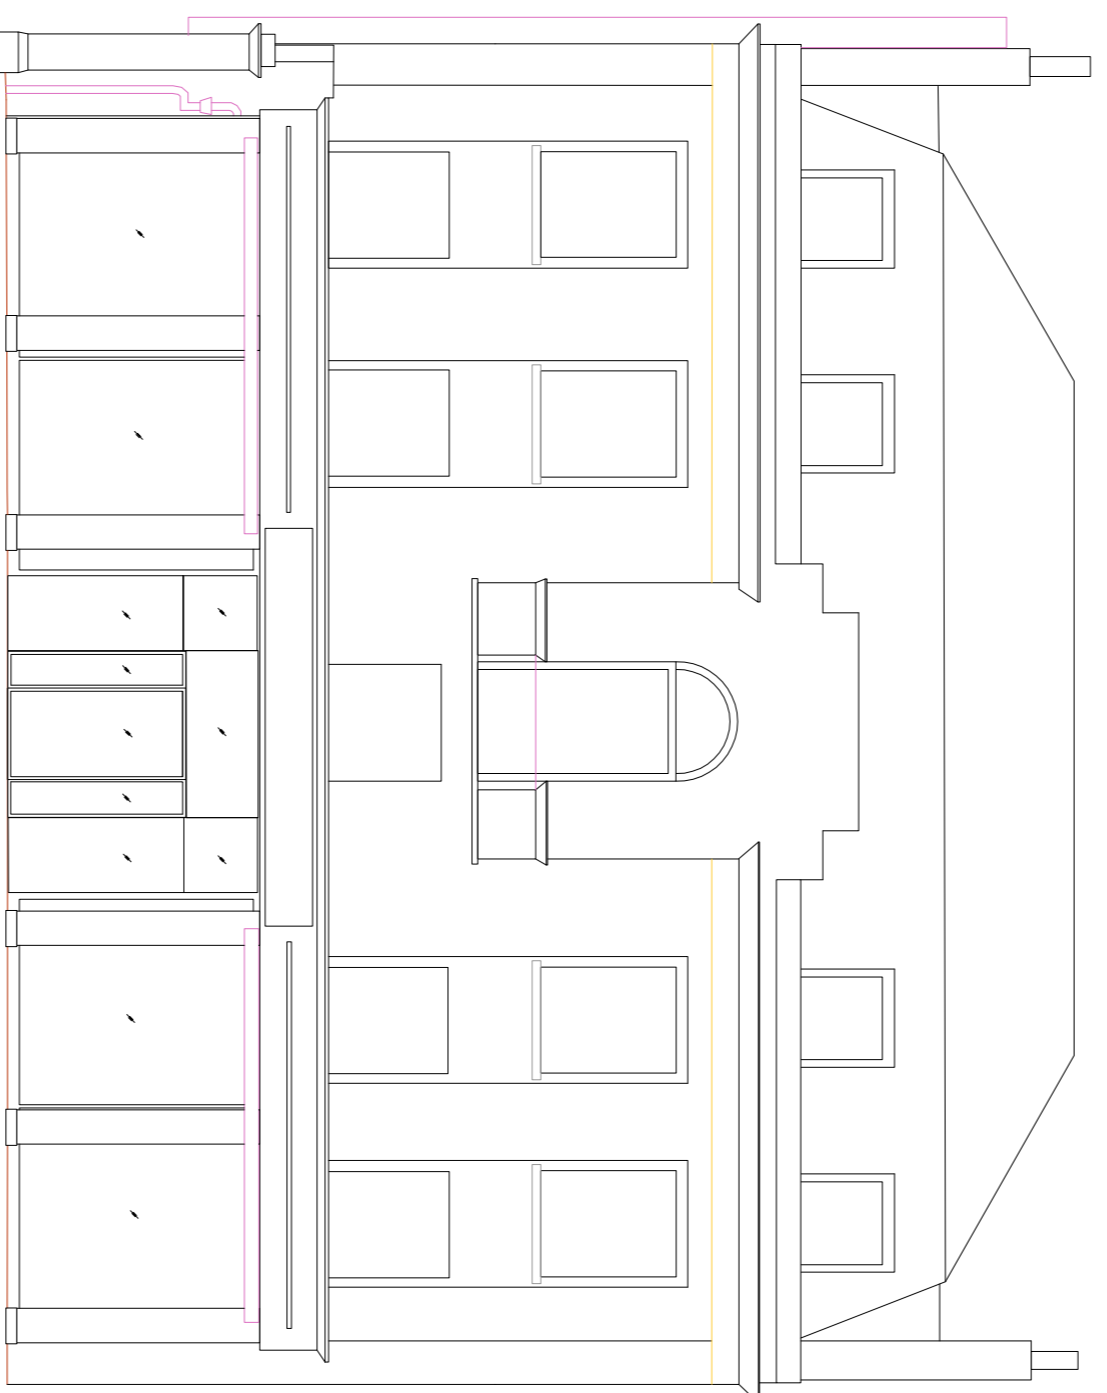


Existing Elevation B

SCALE 1:100

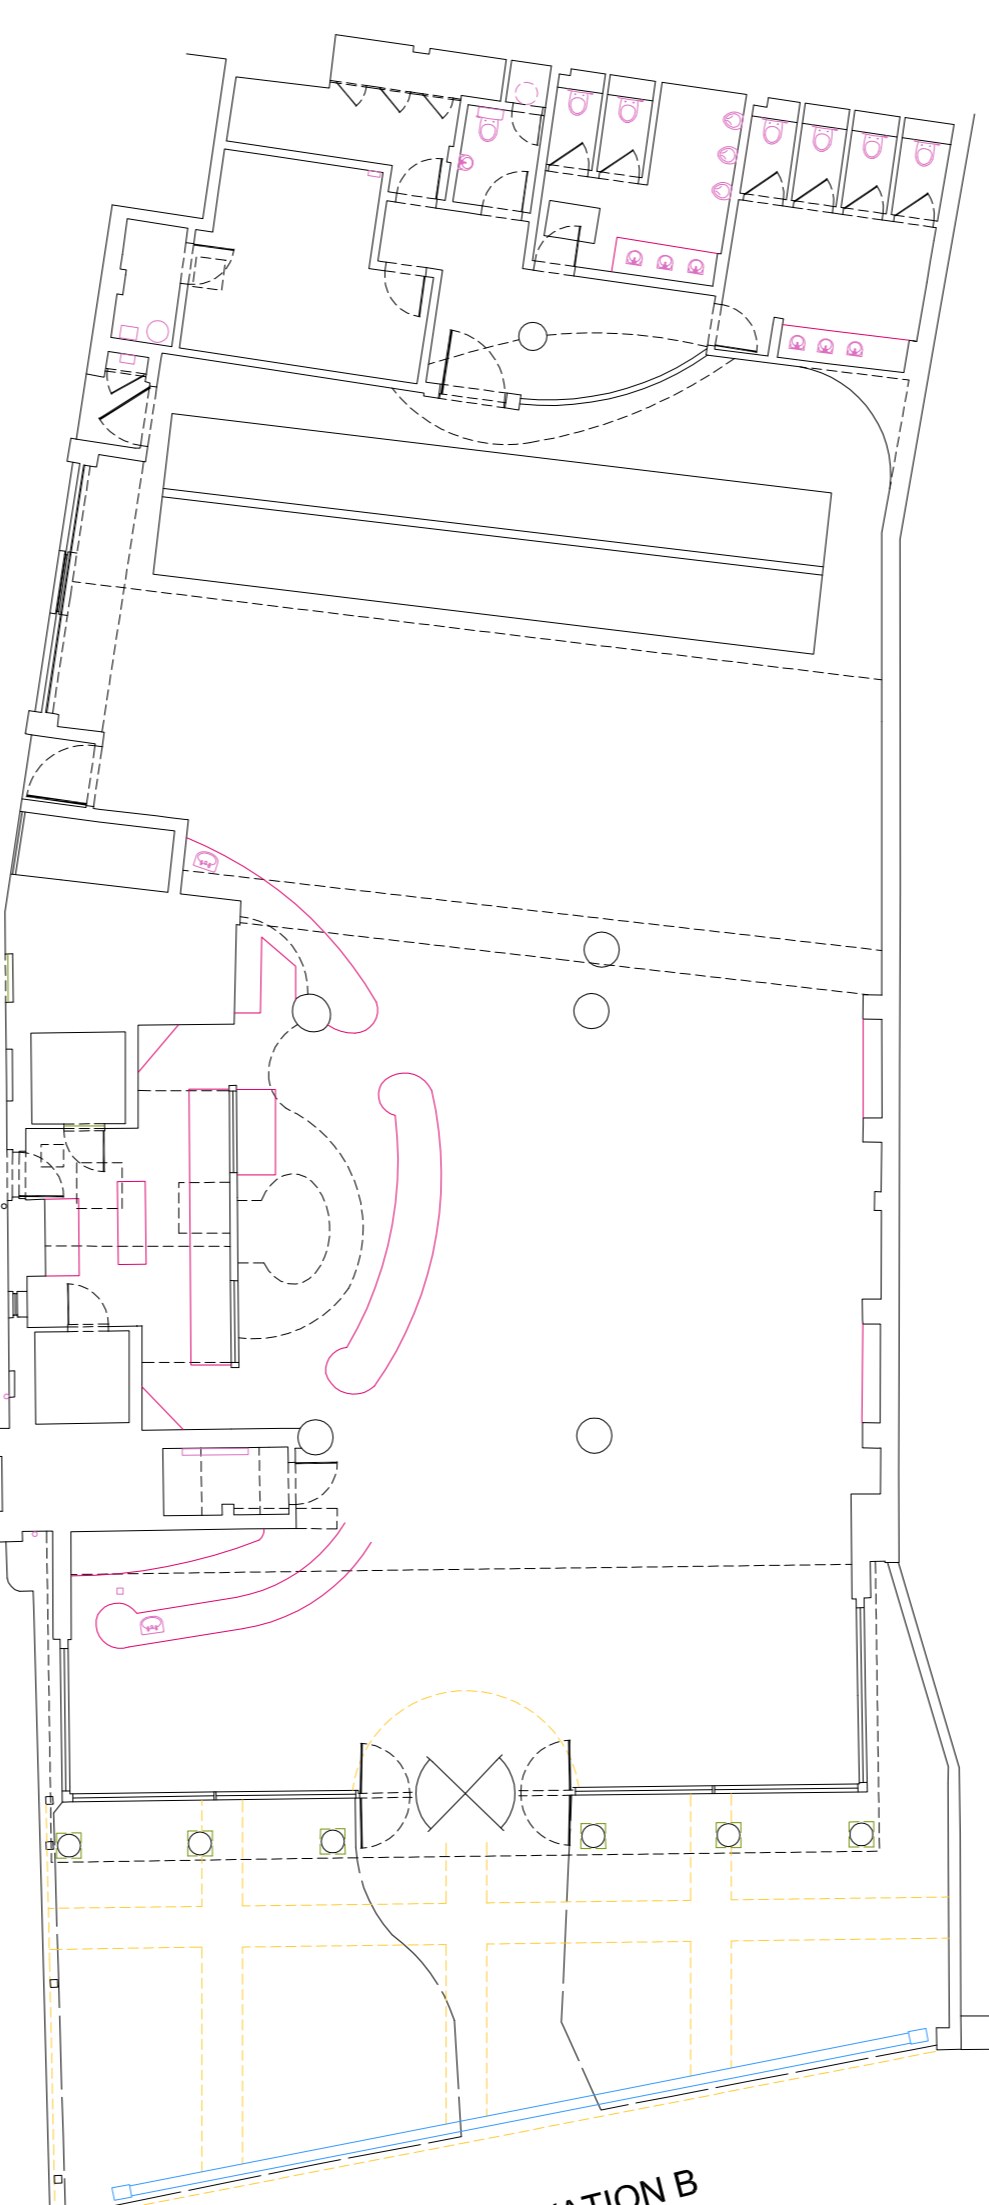



Existing Ground Floor Plan

SCALE 1:150

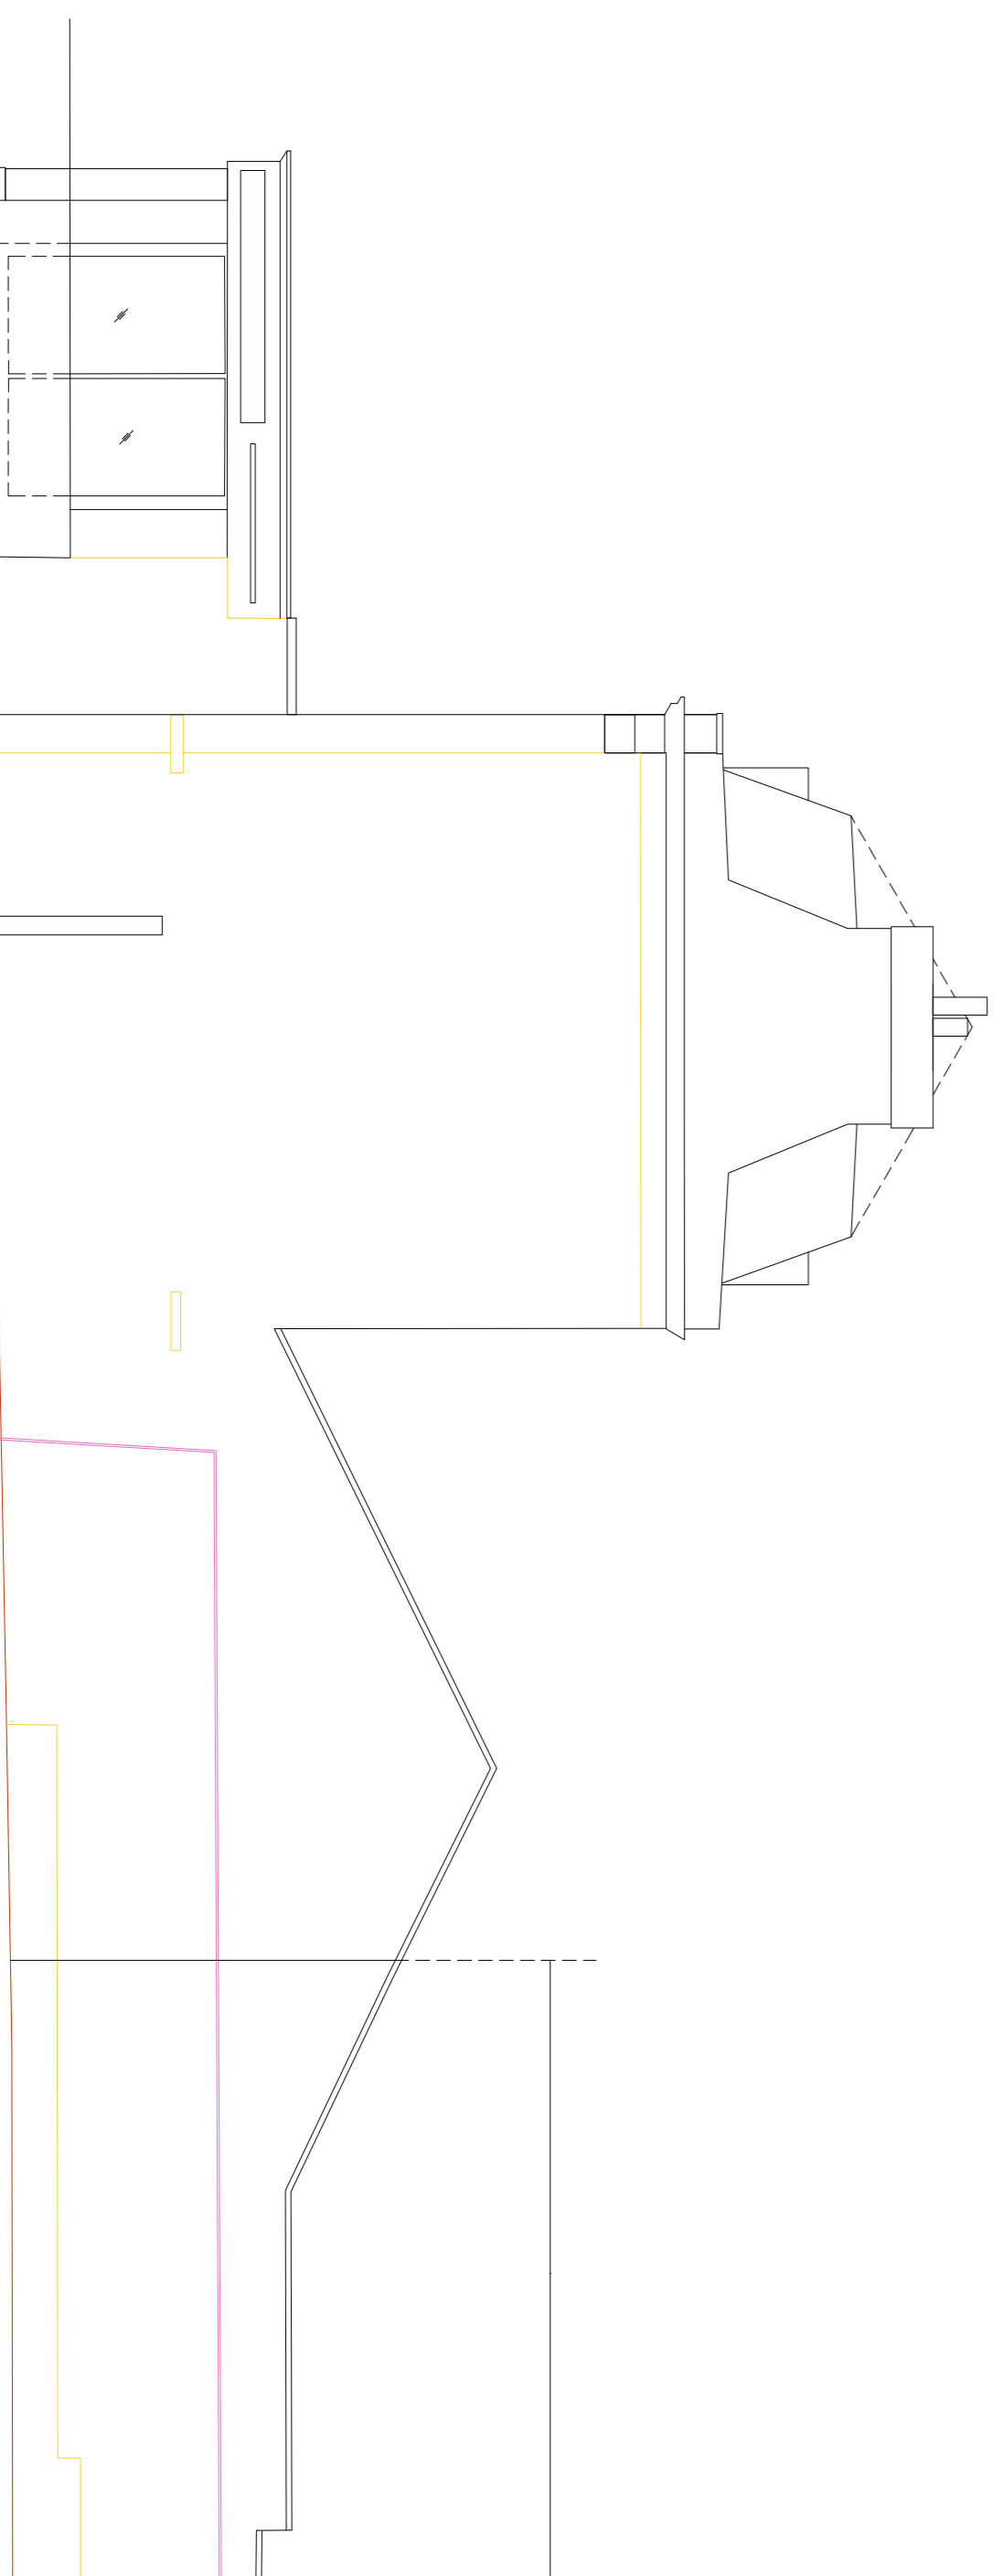

Existing Elevation C

SCALE 1:100

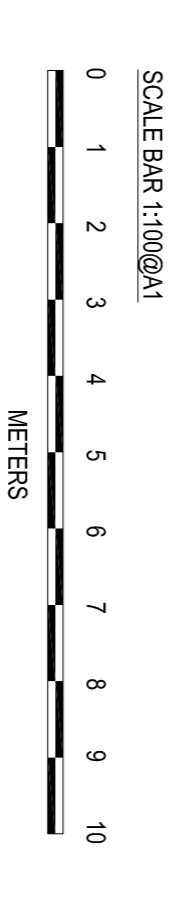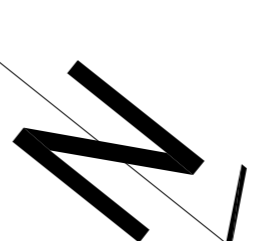

PLANNING
little
Waitrose

mbh
PARTNERSHIP LLP
ARCHITECTURE SURVEYING PROJECT MANAGEMENT

PROPOSED WAITROSE CONVENIENCE SMALL
319 WEST END LANE,
WEST HAMPTHEAD
NW6 1RN

| EXISTING ELEVATIONS | |
|---------------------|--------------|
| DS | MBH |
| VARIES | JULY 13 |
| | 11260-PL-002 |

ROSEMOUNT HOUSE
ROSEMOUNT AVENUE
WEST BYLEET
SURREY
KT14 8LB
01932 352727
01932 351545