
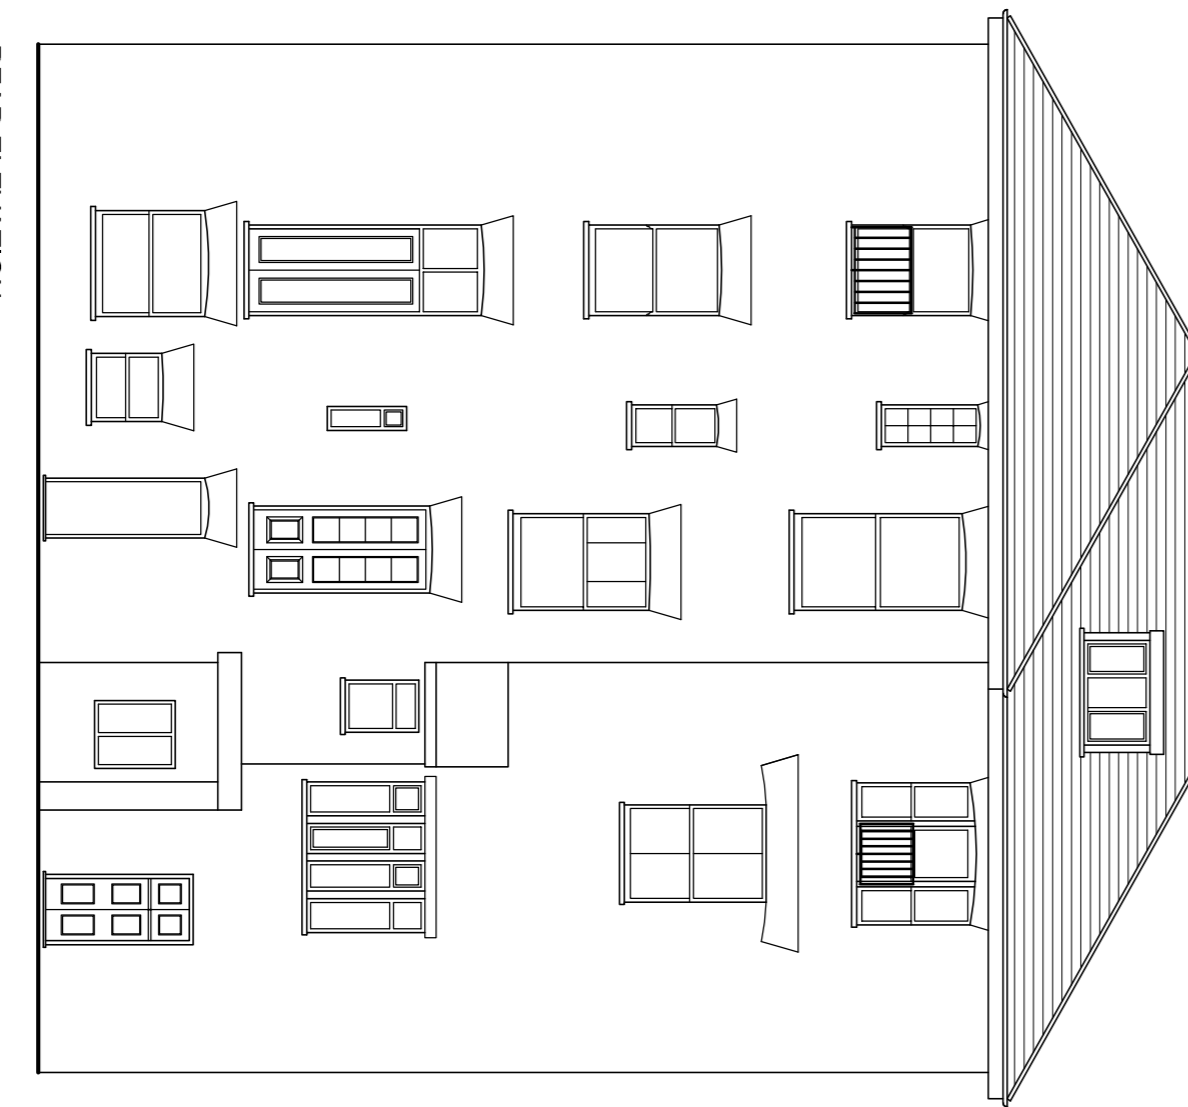
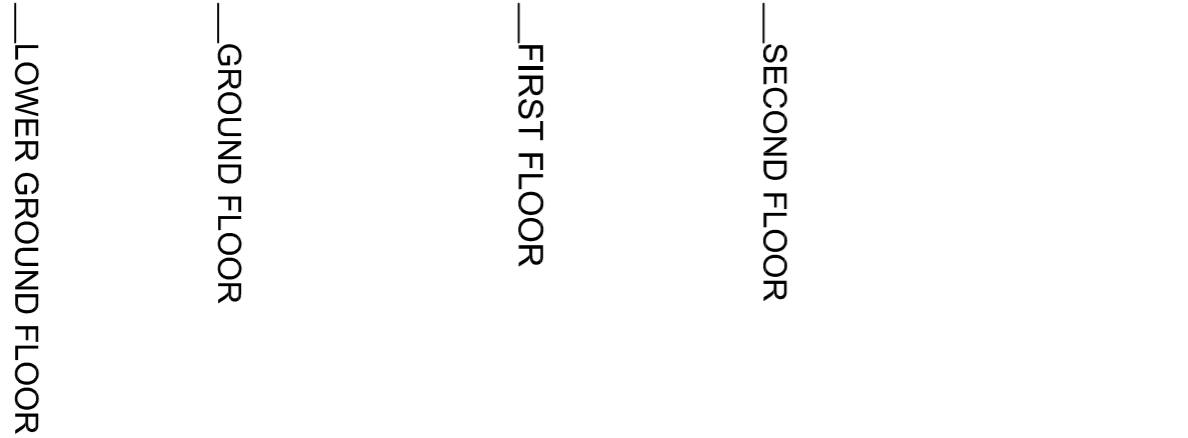
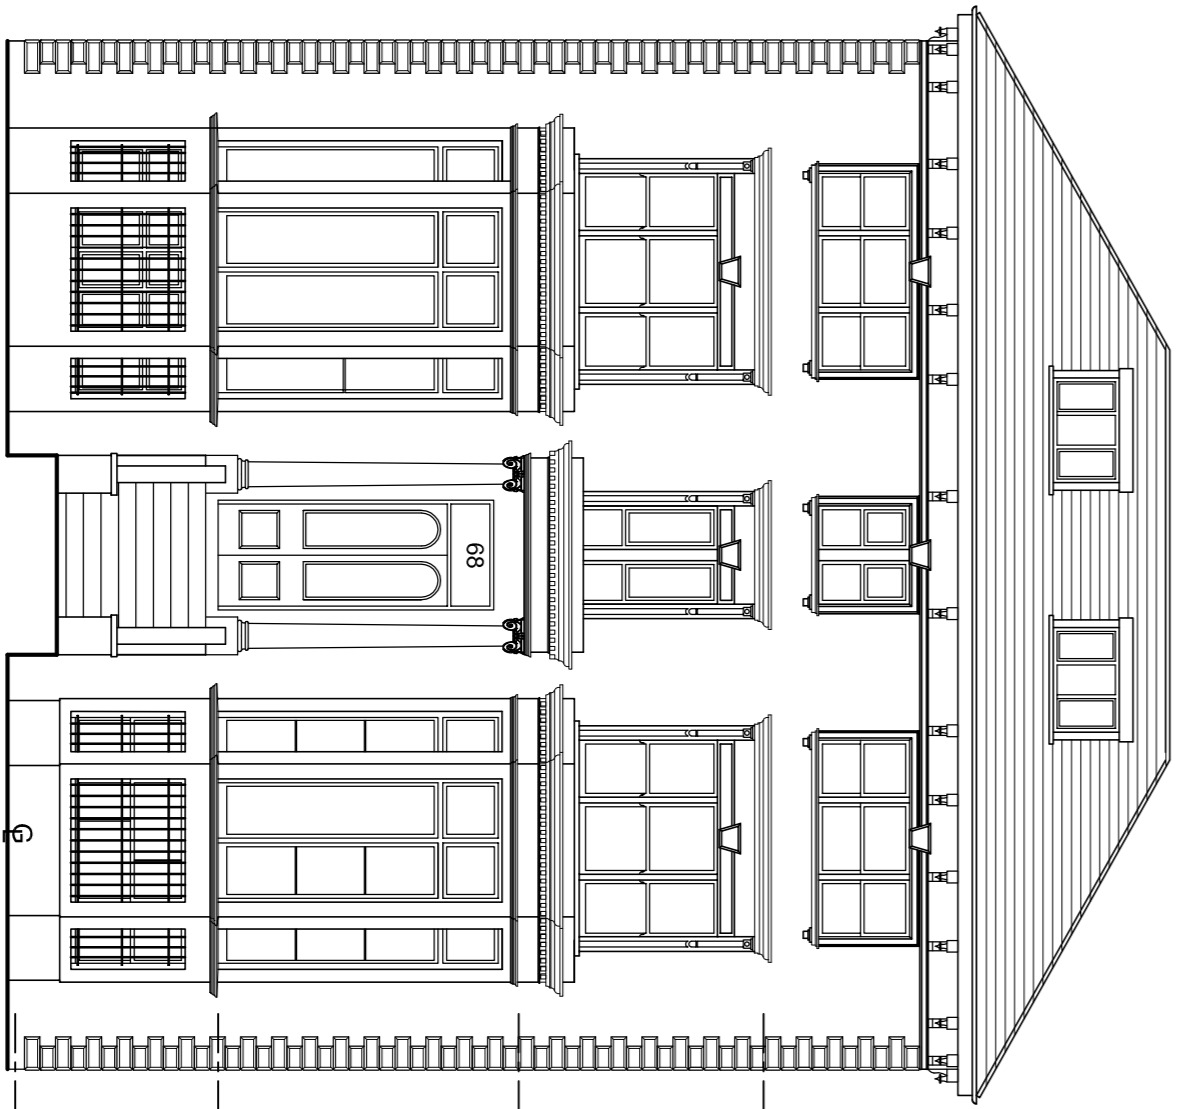
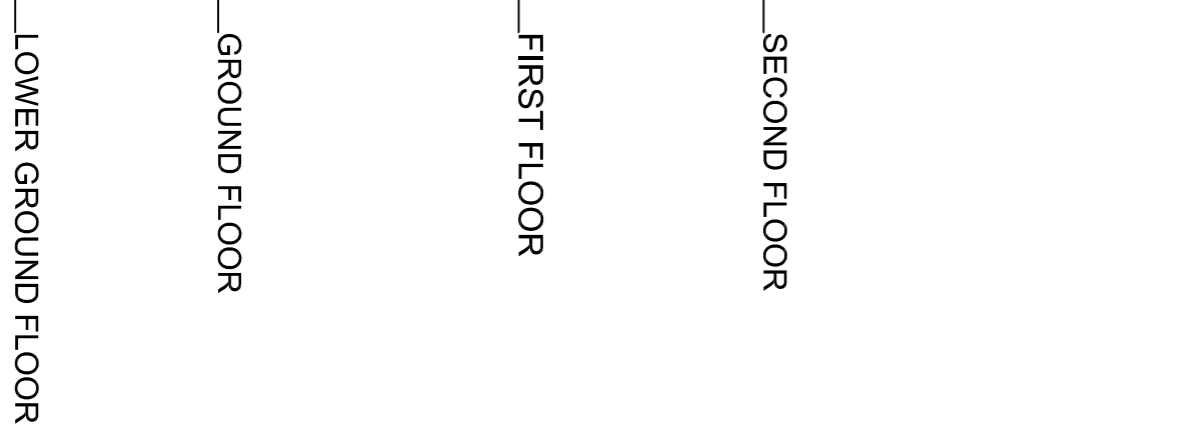


LOWER GROUND FLOOR

GROUND FLOOR

FIRST FLOOR

SECOND FLOOR

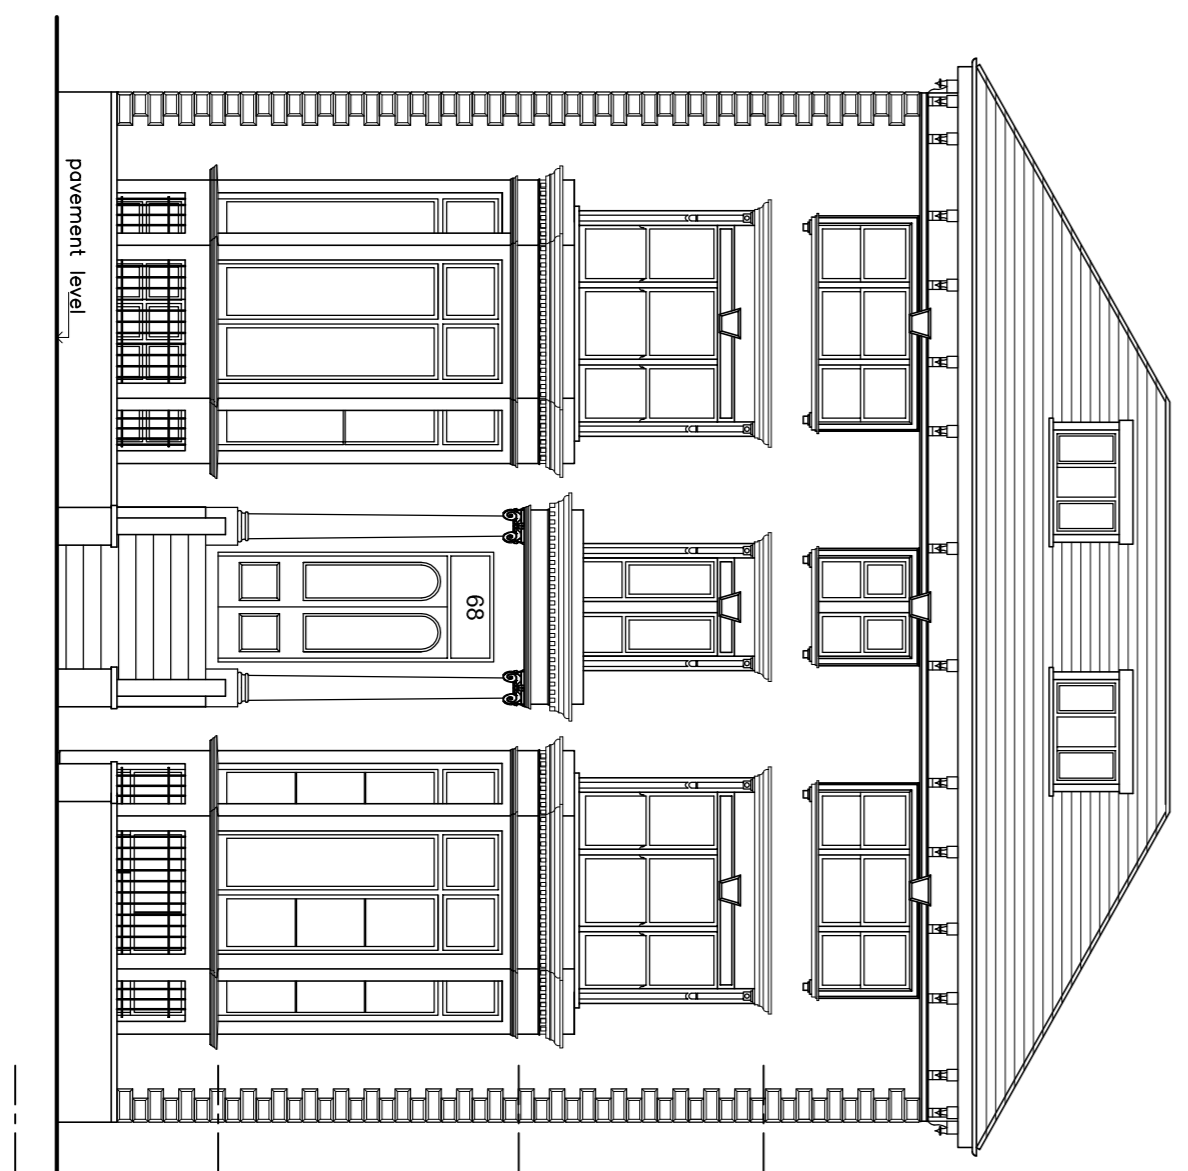

ELEVATION TO BELSIZE PARK

FRONT ELEVATION TO BELSIZE PARK

NOT FOR CONSTRUCTION

revisions	

Job title
68 Belsize Park London NW3 4EH

drawing title
EXISTING

Alexander Elliott Ltd.
Architecture-Surveying-Design
224 Balfords Lane, London N3 2LX
TEL:020 8445 9821 FAX:020 8446 0206
e-mail: design@archivos.co.uk

RICS
The Institution of
Chartered Surveyors
property professionals worldwide

Project No **286** date July 2014
scale 1:100 @A1 drawn **ap**

drawing No
286.S.01

THIS DRAWING WAS PREPARED WITH INFORMATION PROVIDED BY THE CLIENT AND AVAILABLE AT THE TIME OF THE SITE SURVEY. ALEXANDER ELLIOTT LTD ARE TO BE NOTIFIED IMMEDIATELY UPON DISCOVERY OF ANY ERRORS, OMISSIONS OR DISCREPANCIES.

do not scale off this drawing, all dimensions to be checked on site, any discrepancies to be referred to the Surveyors