


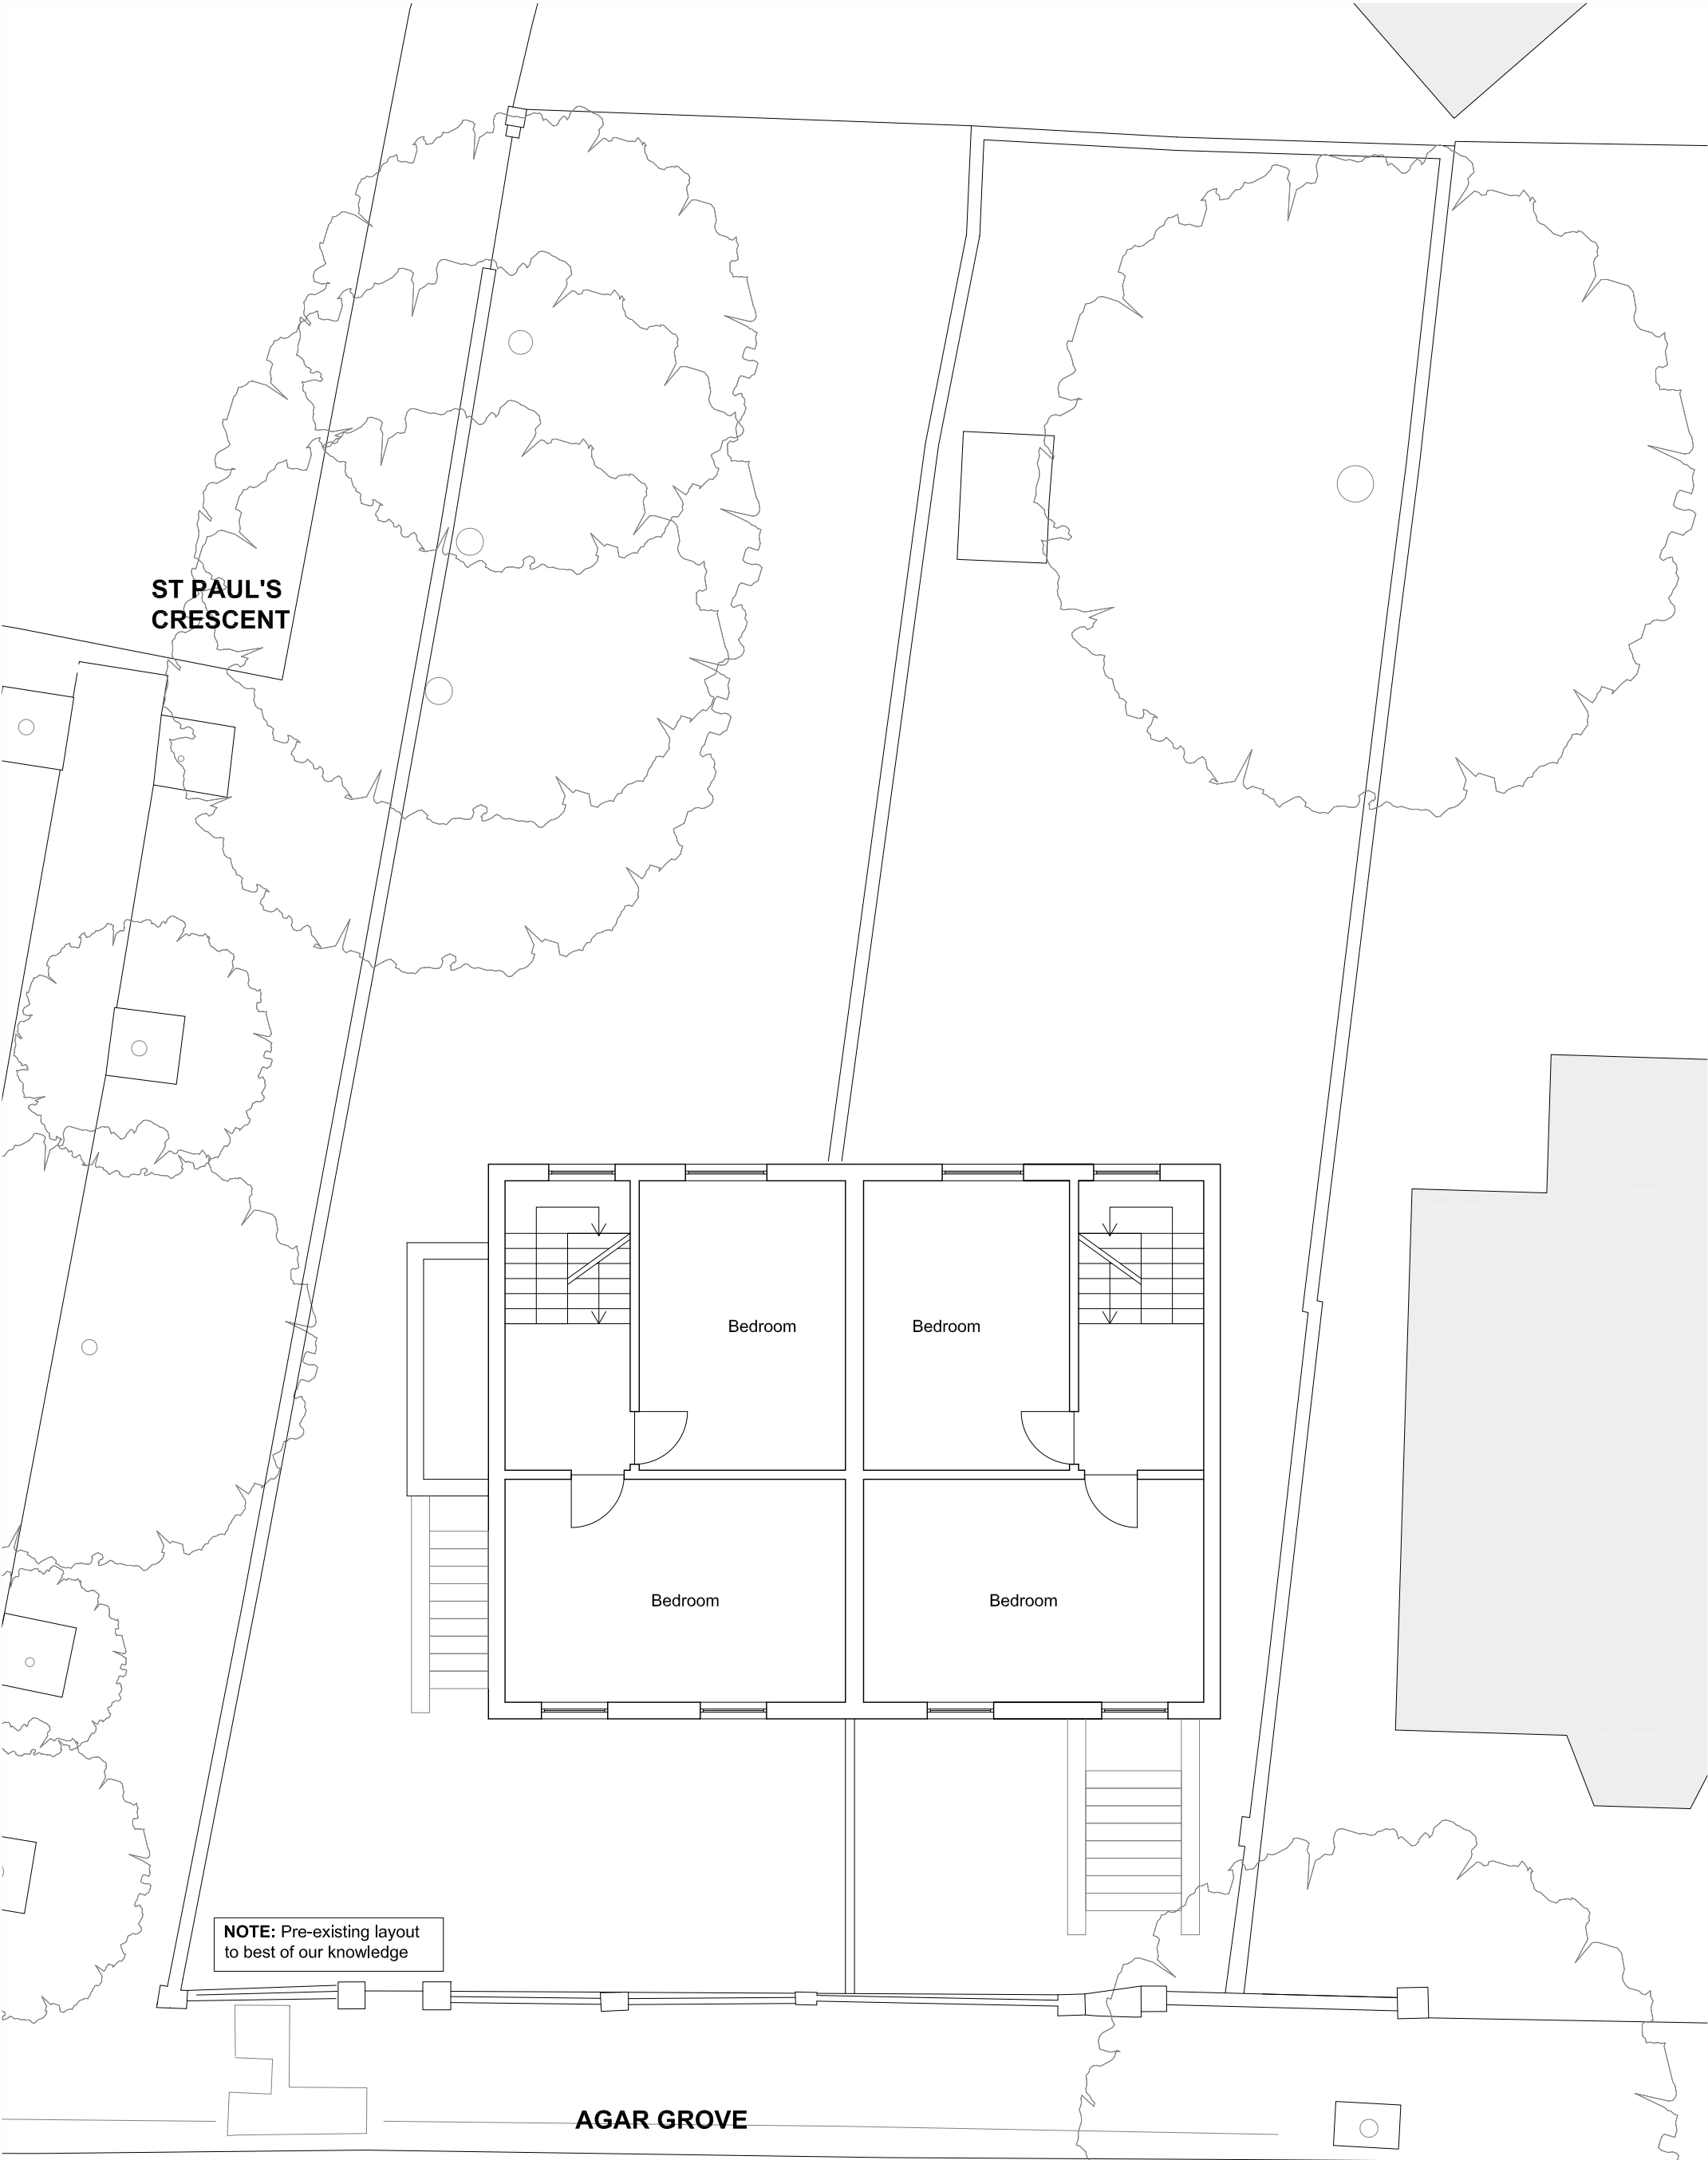

AGAR GROVE

date	rev	revisions	key plan	notes	DMFK ARCHITECTS				
11.07.14	A	plan amended		DMFK Architects Ltd take no responsibility for dimensions obtained by scaling from this drawing. If no dimension is shown the recipient must ascertain the dimension specifically from the architect or by site measurement and may not rely on the drawing. Supply of the drawing in digital form is solely for convenience and no reliance may be placed on any data in digital form. All data must be checked against hard copy. This drawing is issued for design intent only and should not be used for construction unless stated.	the old library 119 chohnley gardens london nw6 1aa t 020 7435 1144 f 020 7435 0884 mail info@dmfk.co.uk				
					projectdrawing title				
					51-53 AGAR GROVEPRE-EXISTING SECOND FLOOR PLAN				
					scale at A1scale at A3drawn date				
					1:501:100JPBNOV 13 project no.drawing no.revision				
					1892A22A				