


ST PAUL'S  
CRESCENT

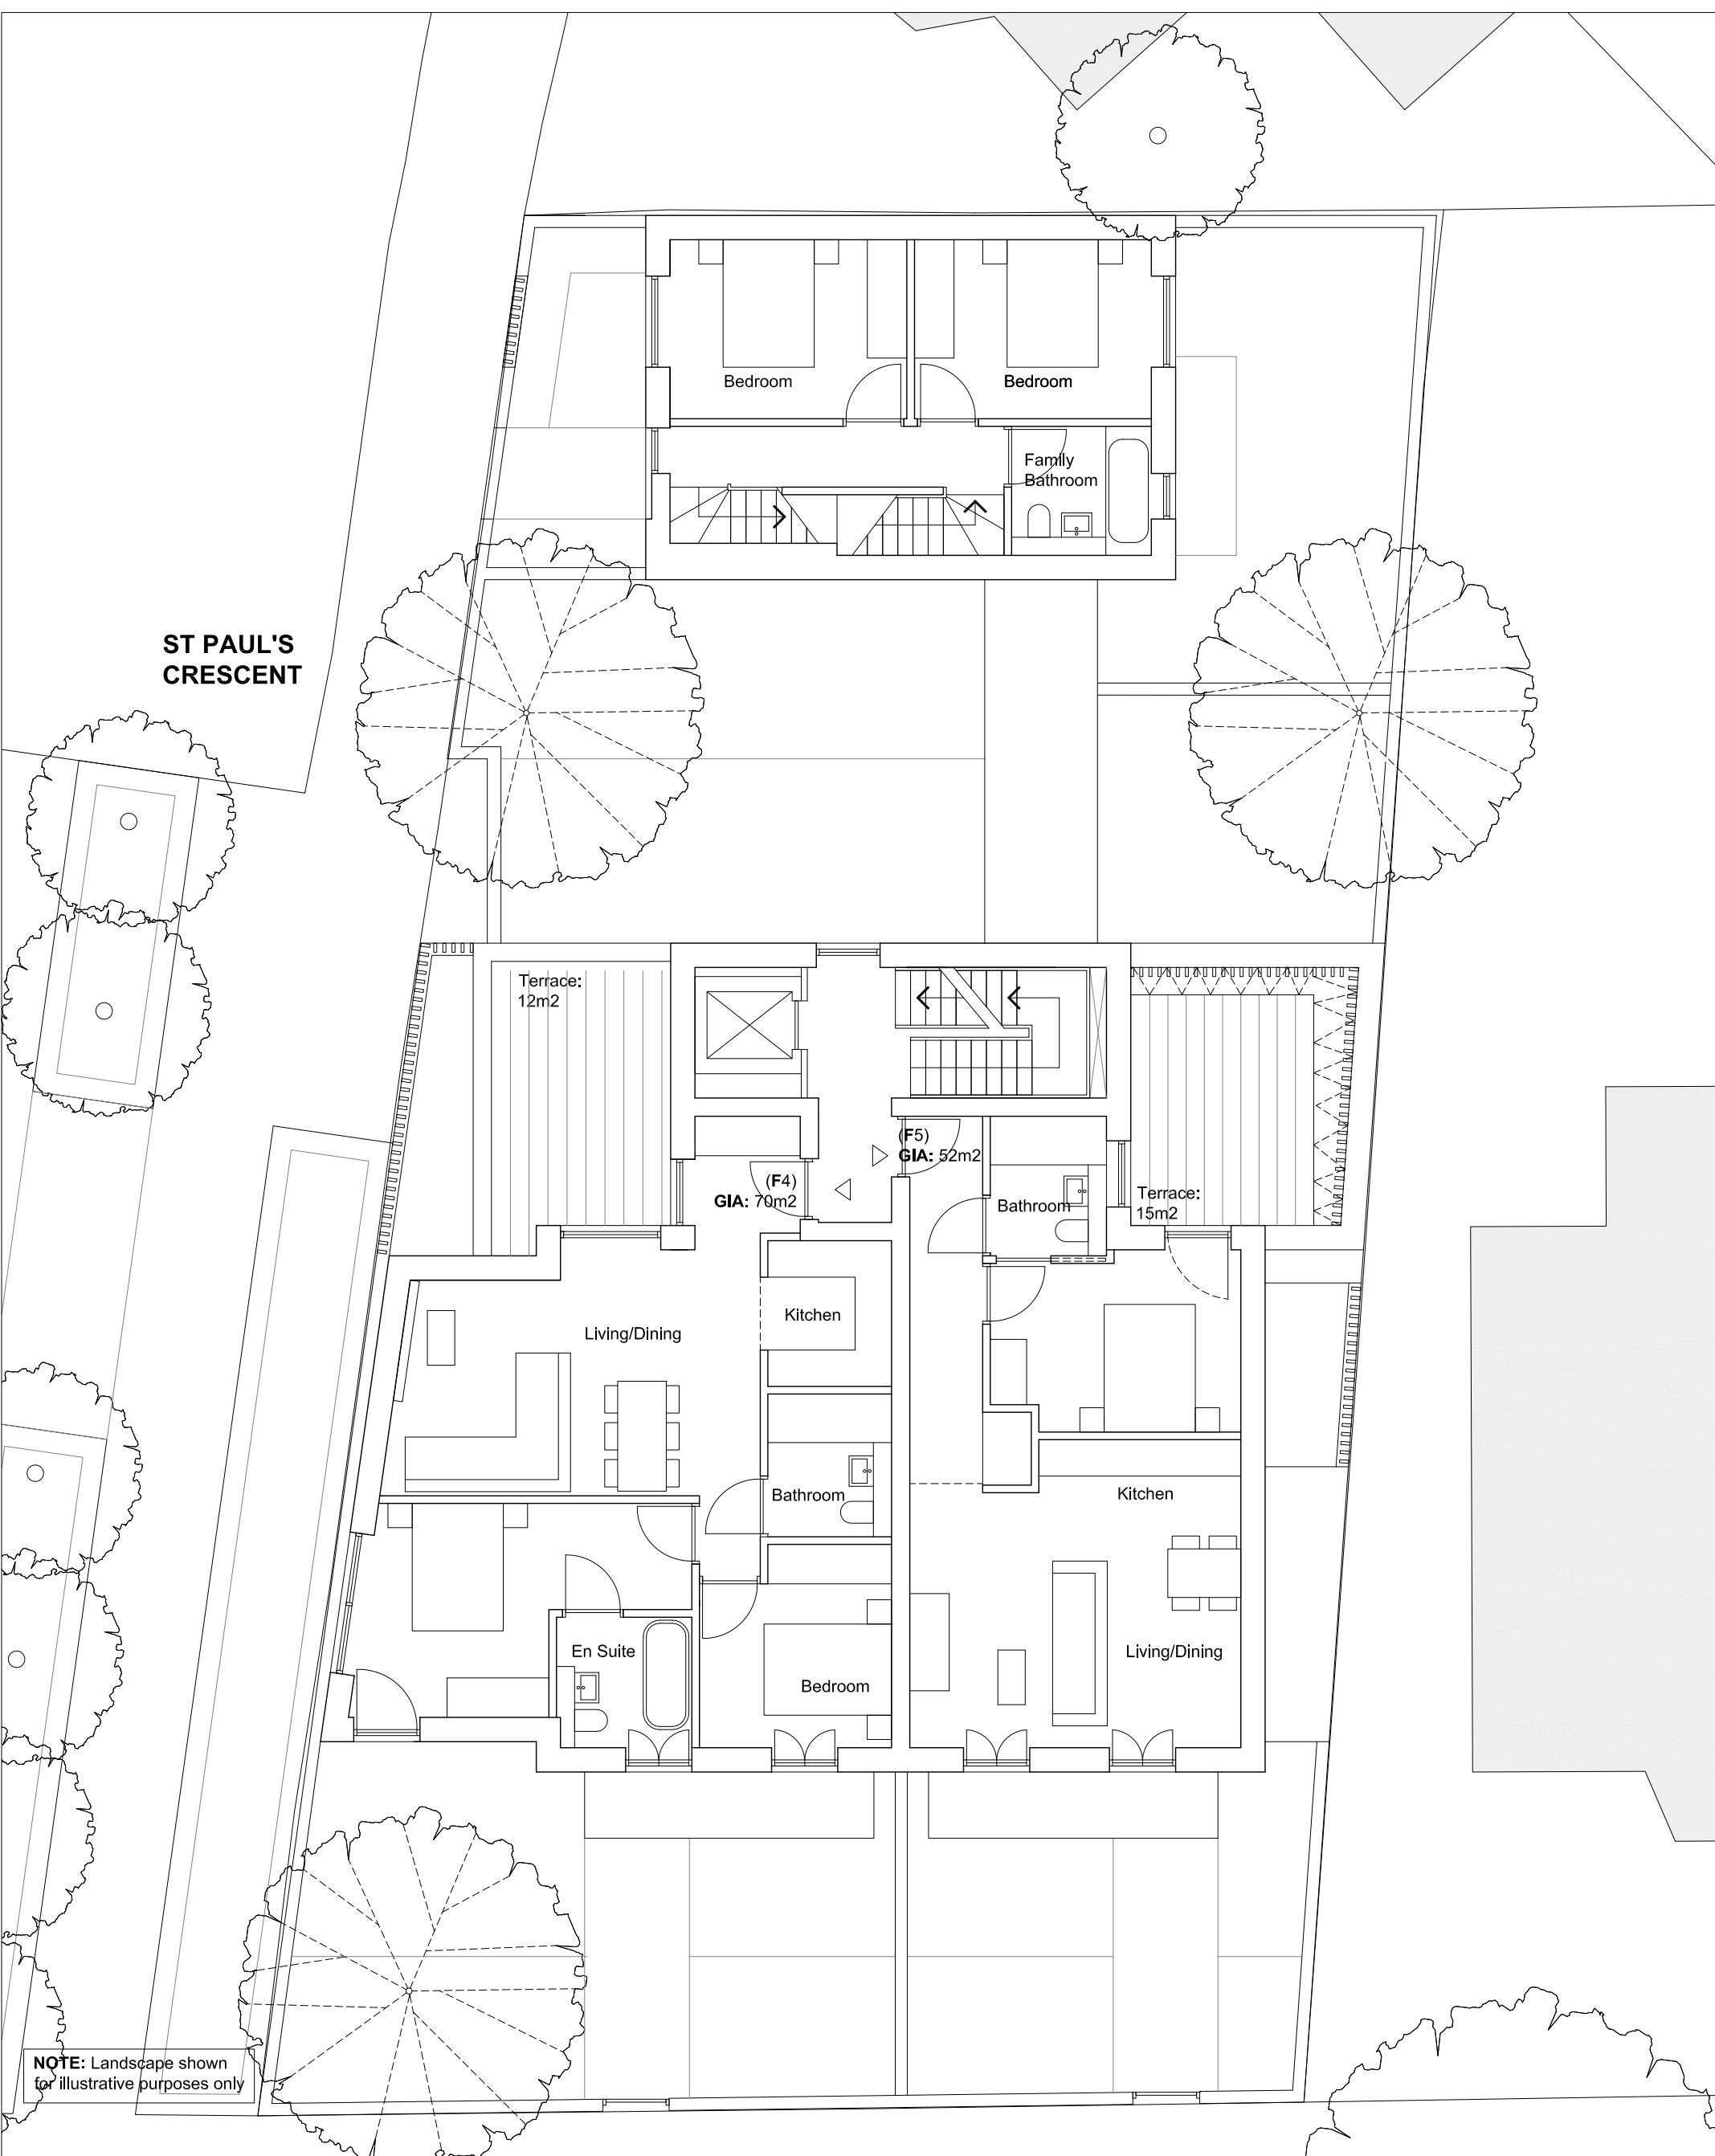

**NOTE:** Landscape shown  
for illustrative purposes only

AGAR GROVE

**DMFK**

date	rev	revisions	key plan	notes
------	-----	-----------	----------	-------

07.01.14	A	Revised Design	⌚	<p>DMFK Architects Ltd take no responsibility for dimensions obtained by scaling from this drawing. If no dimension is shown the recipient must ascertain the dimension specifically from the architect or by site measurement and may not rely on the drawing. Supply of the drawing in digital form is solely for convenience and no reliance may be placed on any data in digital form. All data must be checked against hard copy. This drawing is issued for design intent only and should not be used for construction unless stated.</p> <p><b>copyright</b> This drawing is the property of dMFK Architects Ltd. No disclosure or copy of it may be made without the written permission of dMFK Architects Ltd.</p>
03.04.14	B	Revised Design		
11.07.14	C	Revised Design (entrance portal)		

DE METZ FORBES KNIGHT ARCHITECTS		drawing title	
the old library 119 cholmley gardens london nw6 1aa t 020 7435 1144 f 020 7435 0884 mail info@dmfk.co.uk		51-53 AGAR GROVE	1ST FLOOR PLAN

scale at A1	scale at A3	drawn	date
1:50	1:100	JPB	JAN 14
project no.	drawing no.	revision	
1892	A102	C	