

TO BE DEMOLISHED

CLIENT: LAWRENCE KERSHEN ADDRESS: SPANIARDS ROAD, LONDON NW3 7JH THE COTTAGE

 $\bigwedge A$

DATE: JULY 2014


N SCALE: 1:50 @ A1

DRAWING: DEMOLITIONS, GROUND FLOOR PLAN No. 024_120

0 1 2 3 4 5




 $A \land$

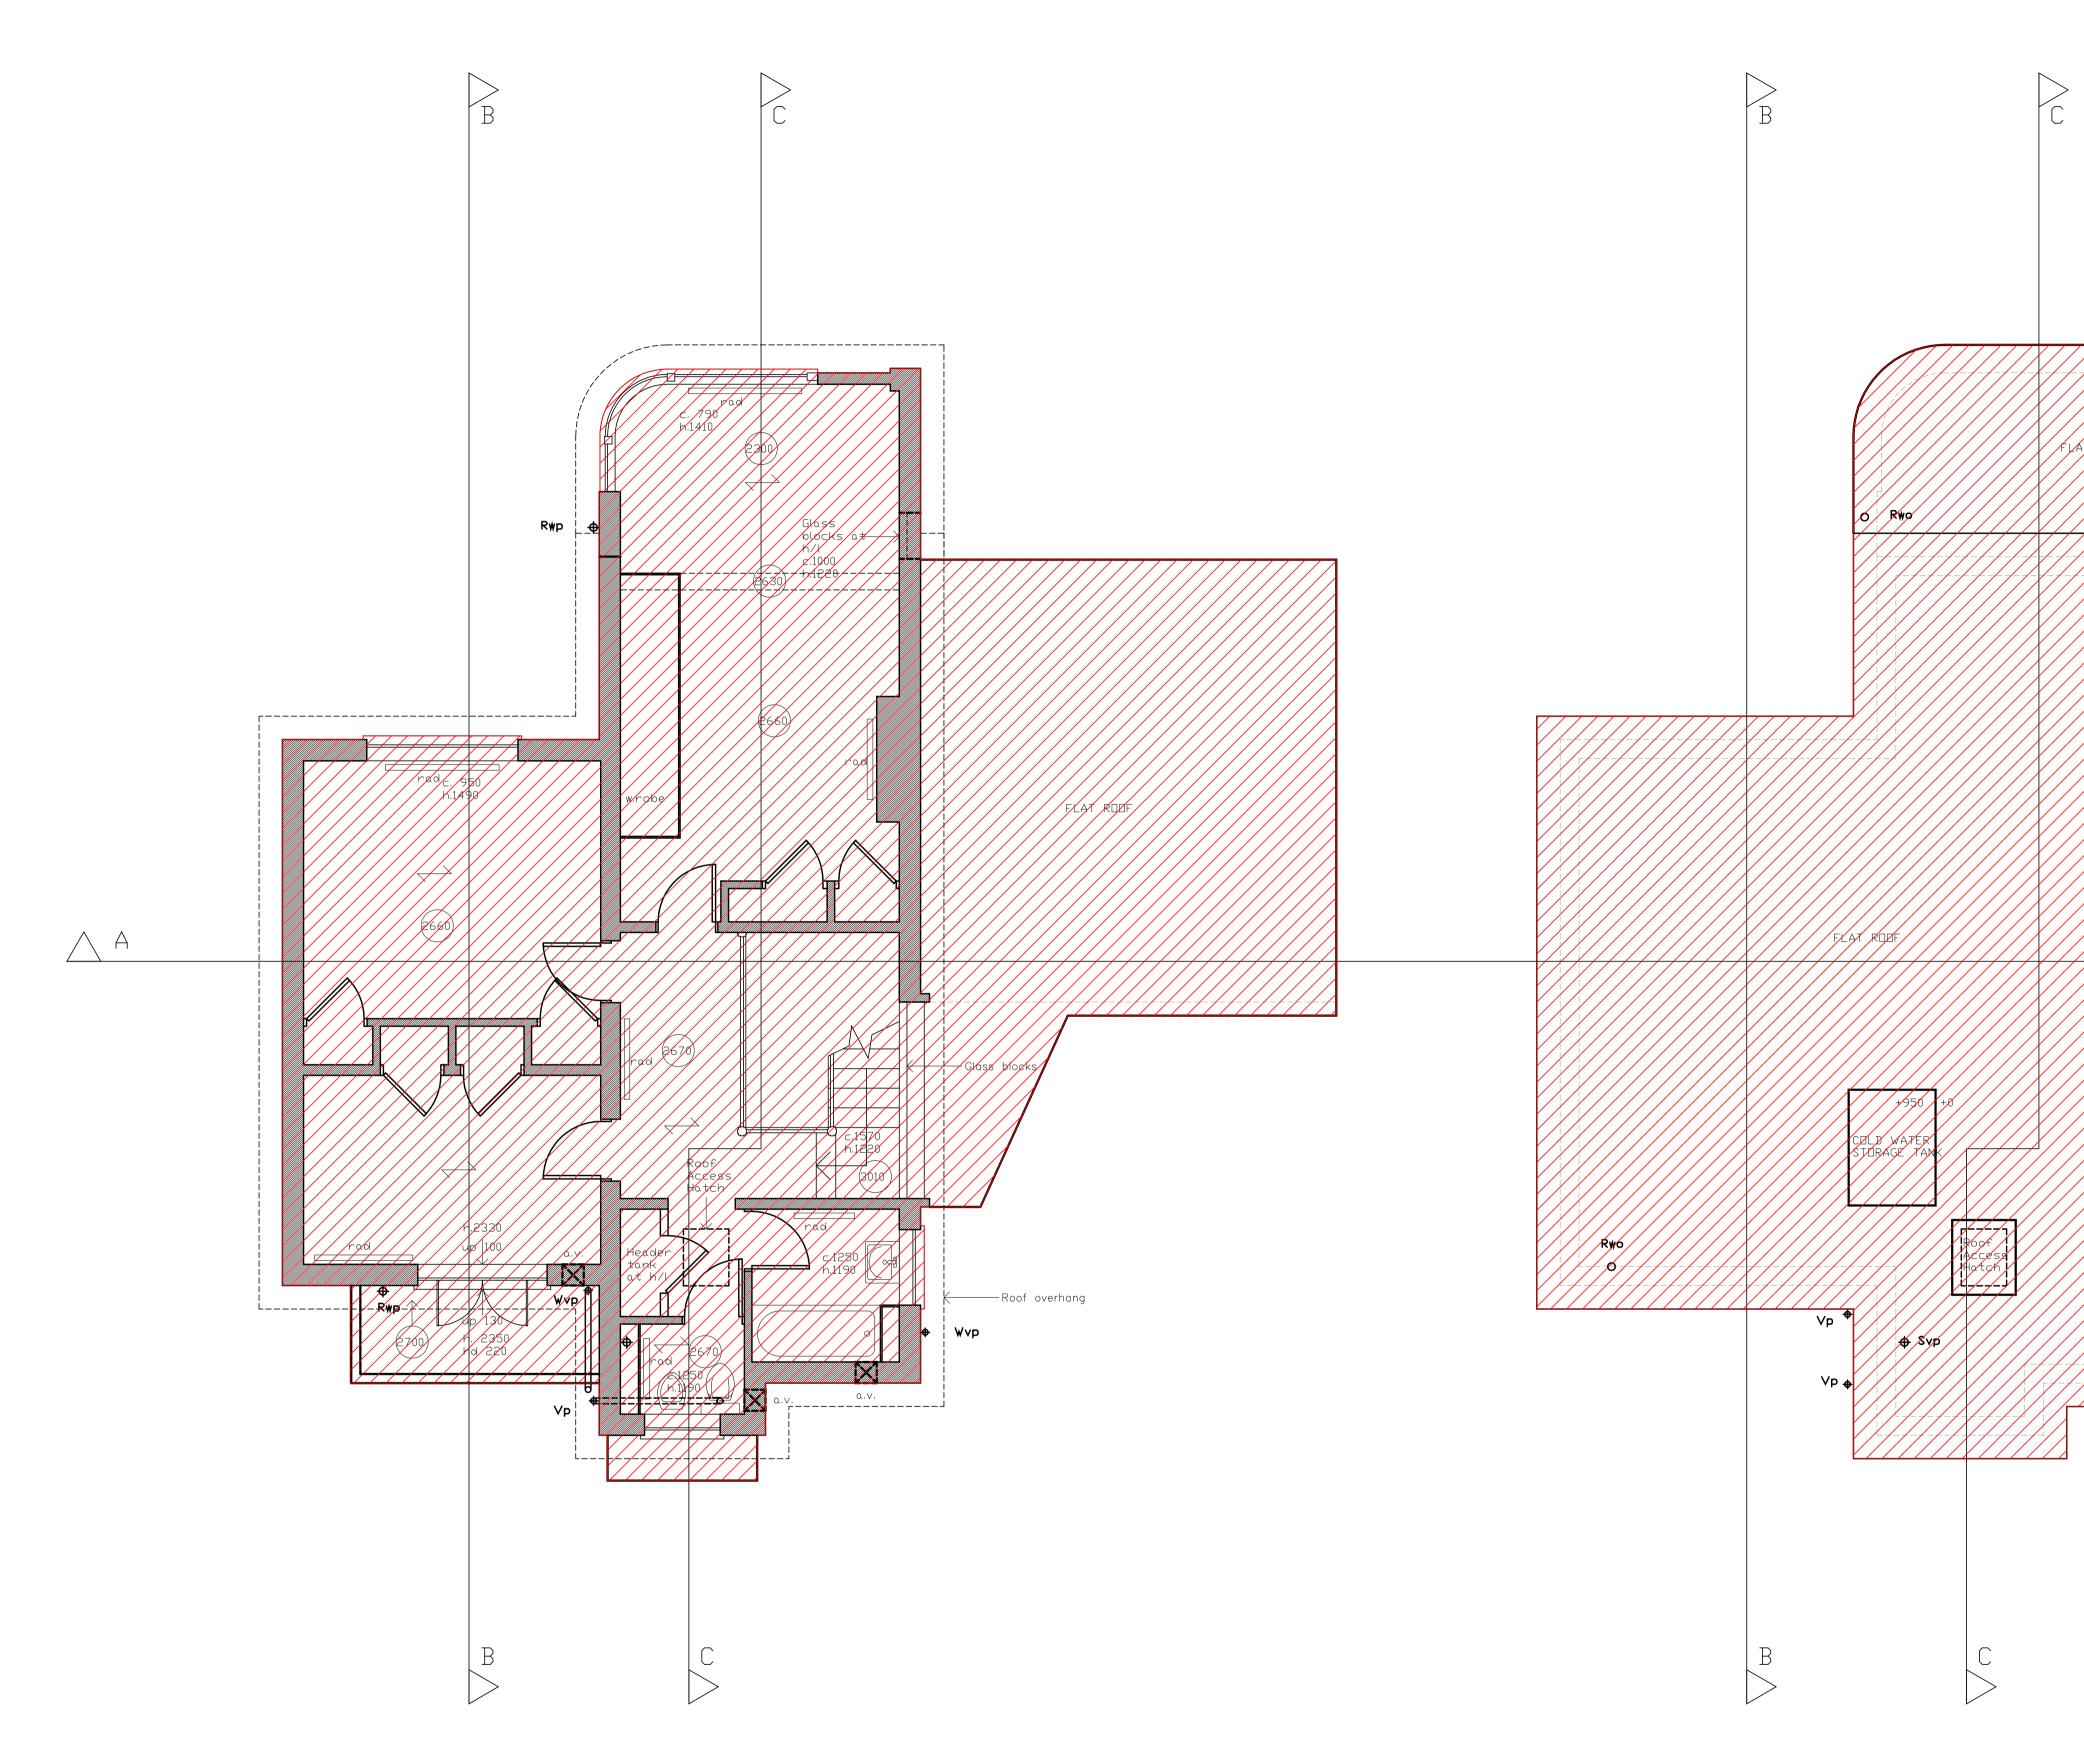


First

to be demolished


Roof

 


0 1 2 3 4 5

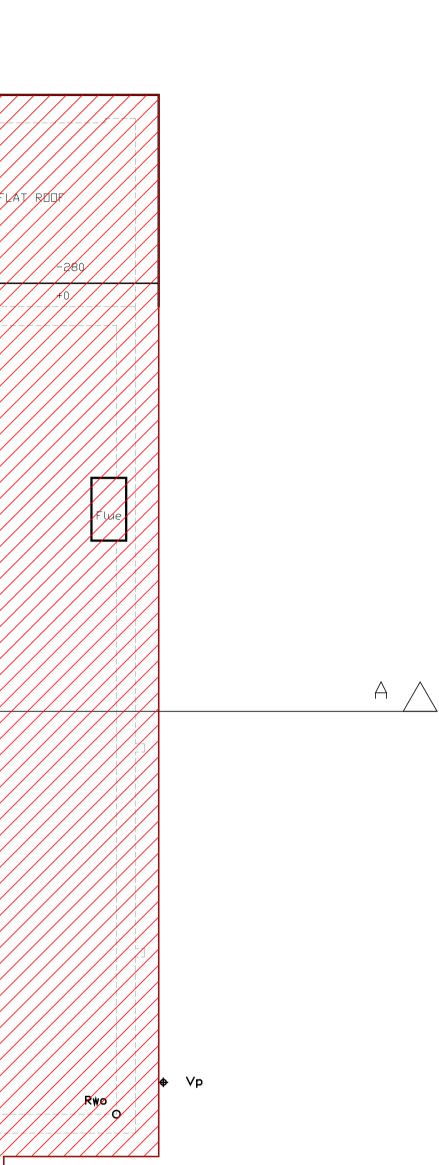



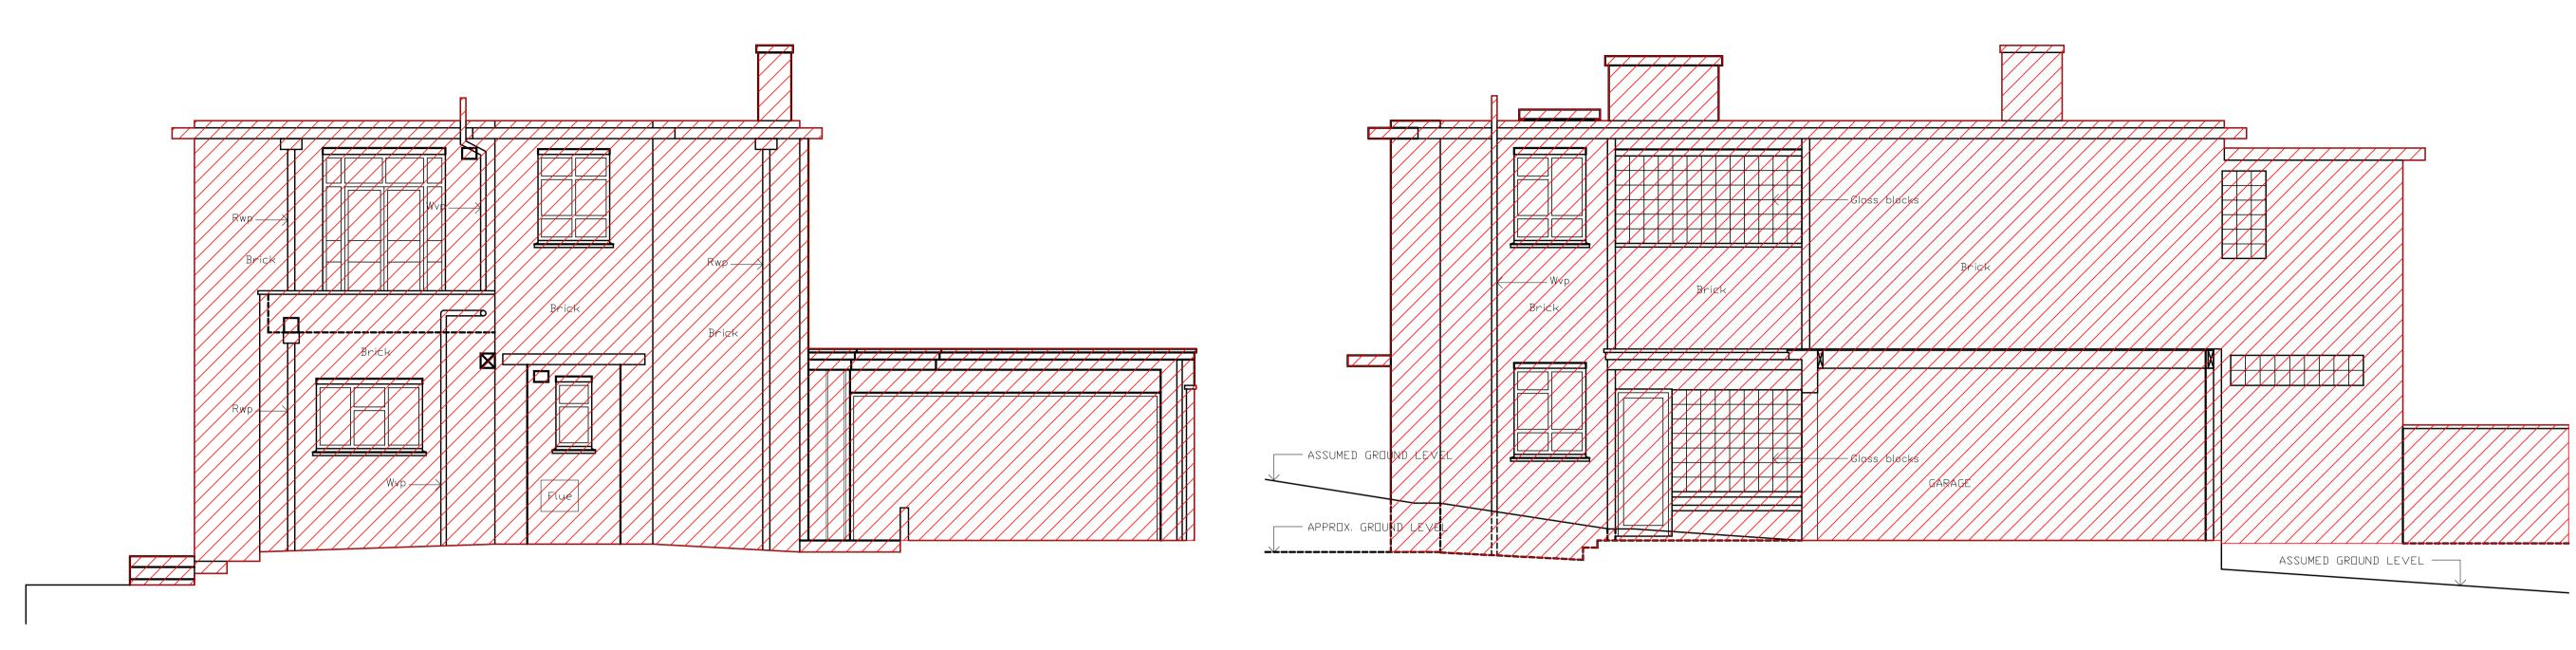



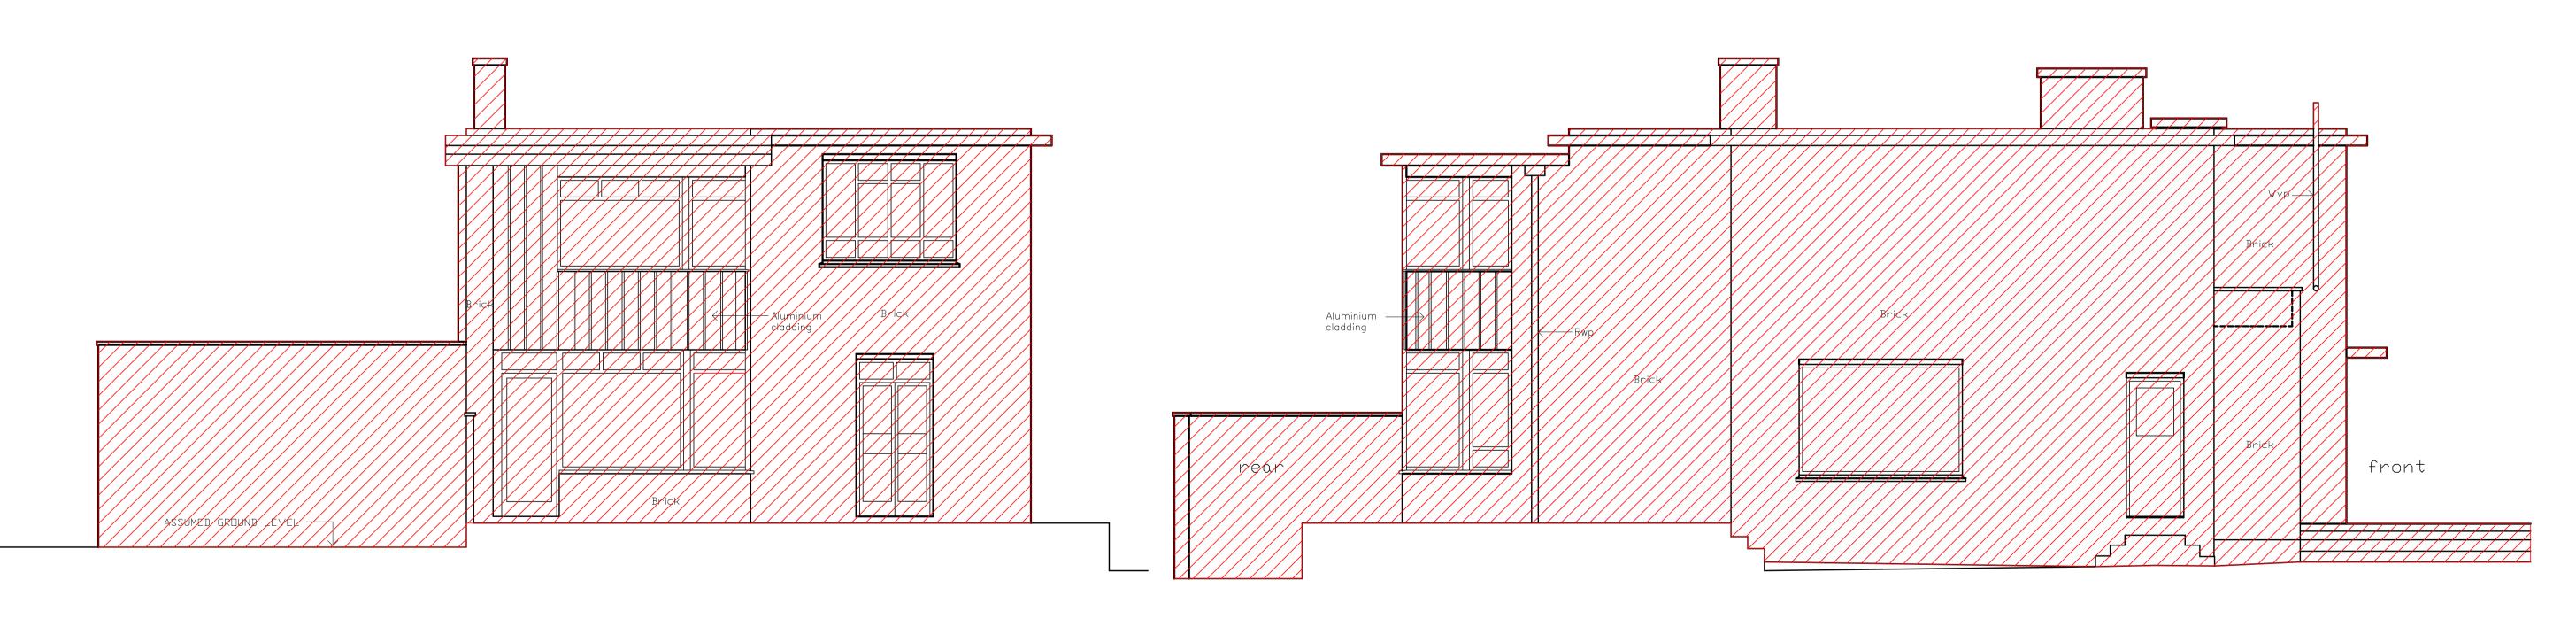


Rear Elevation


TO BE DEMOLISHED

Side Elevation & Entrance

Side Elevation

 




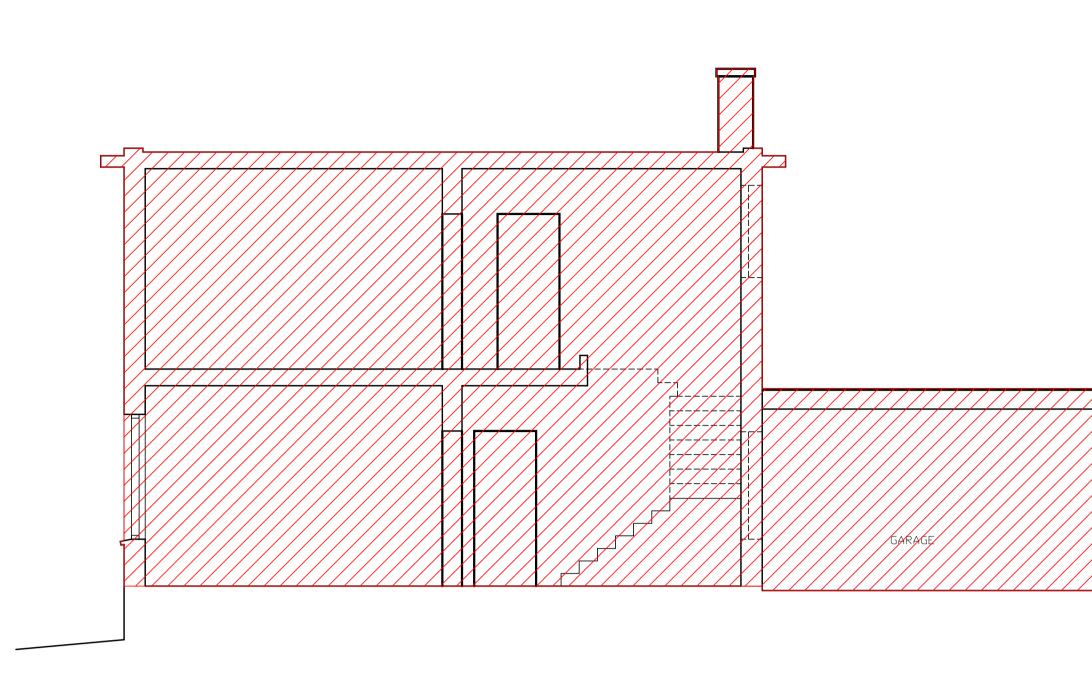






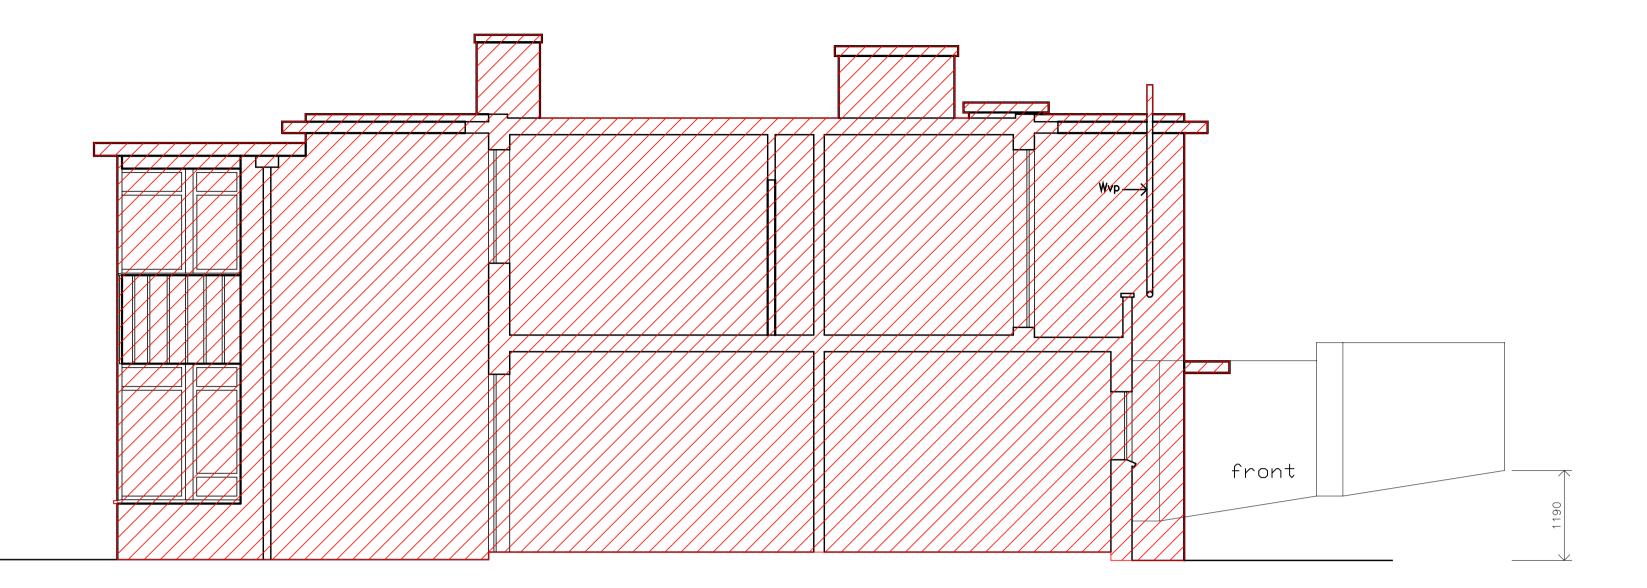

Section B-B

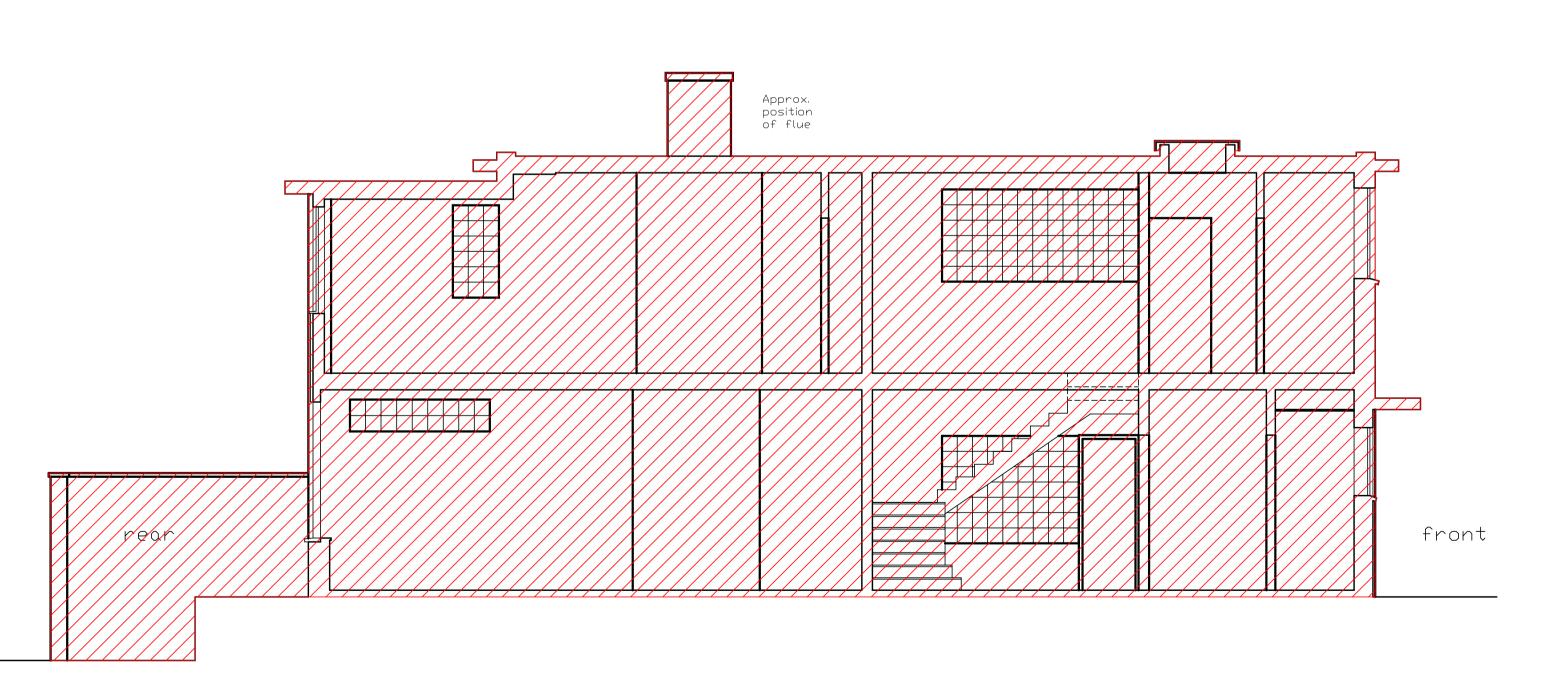

Section C-C

