
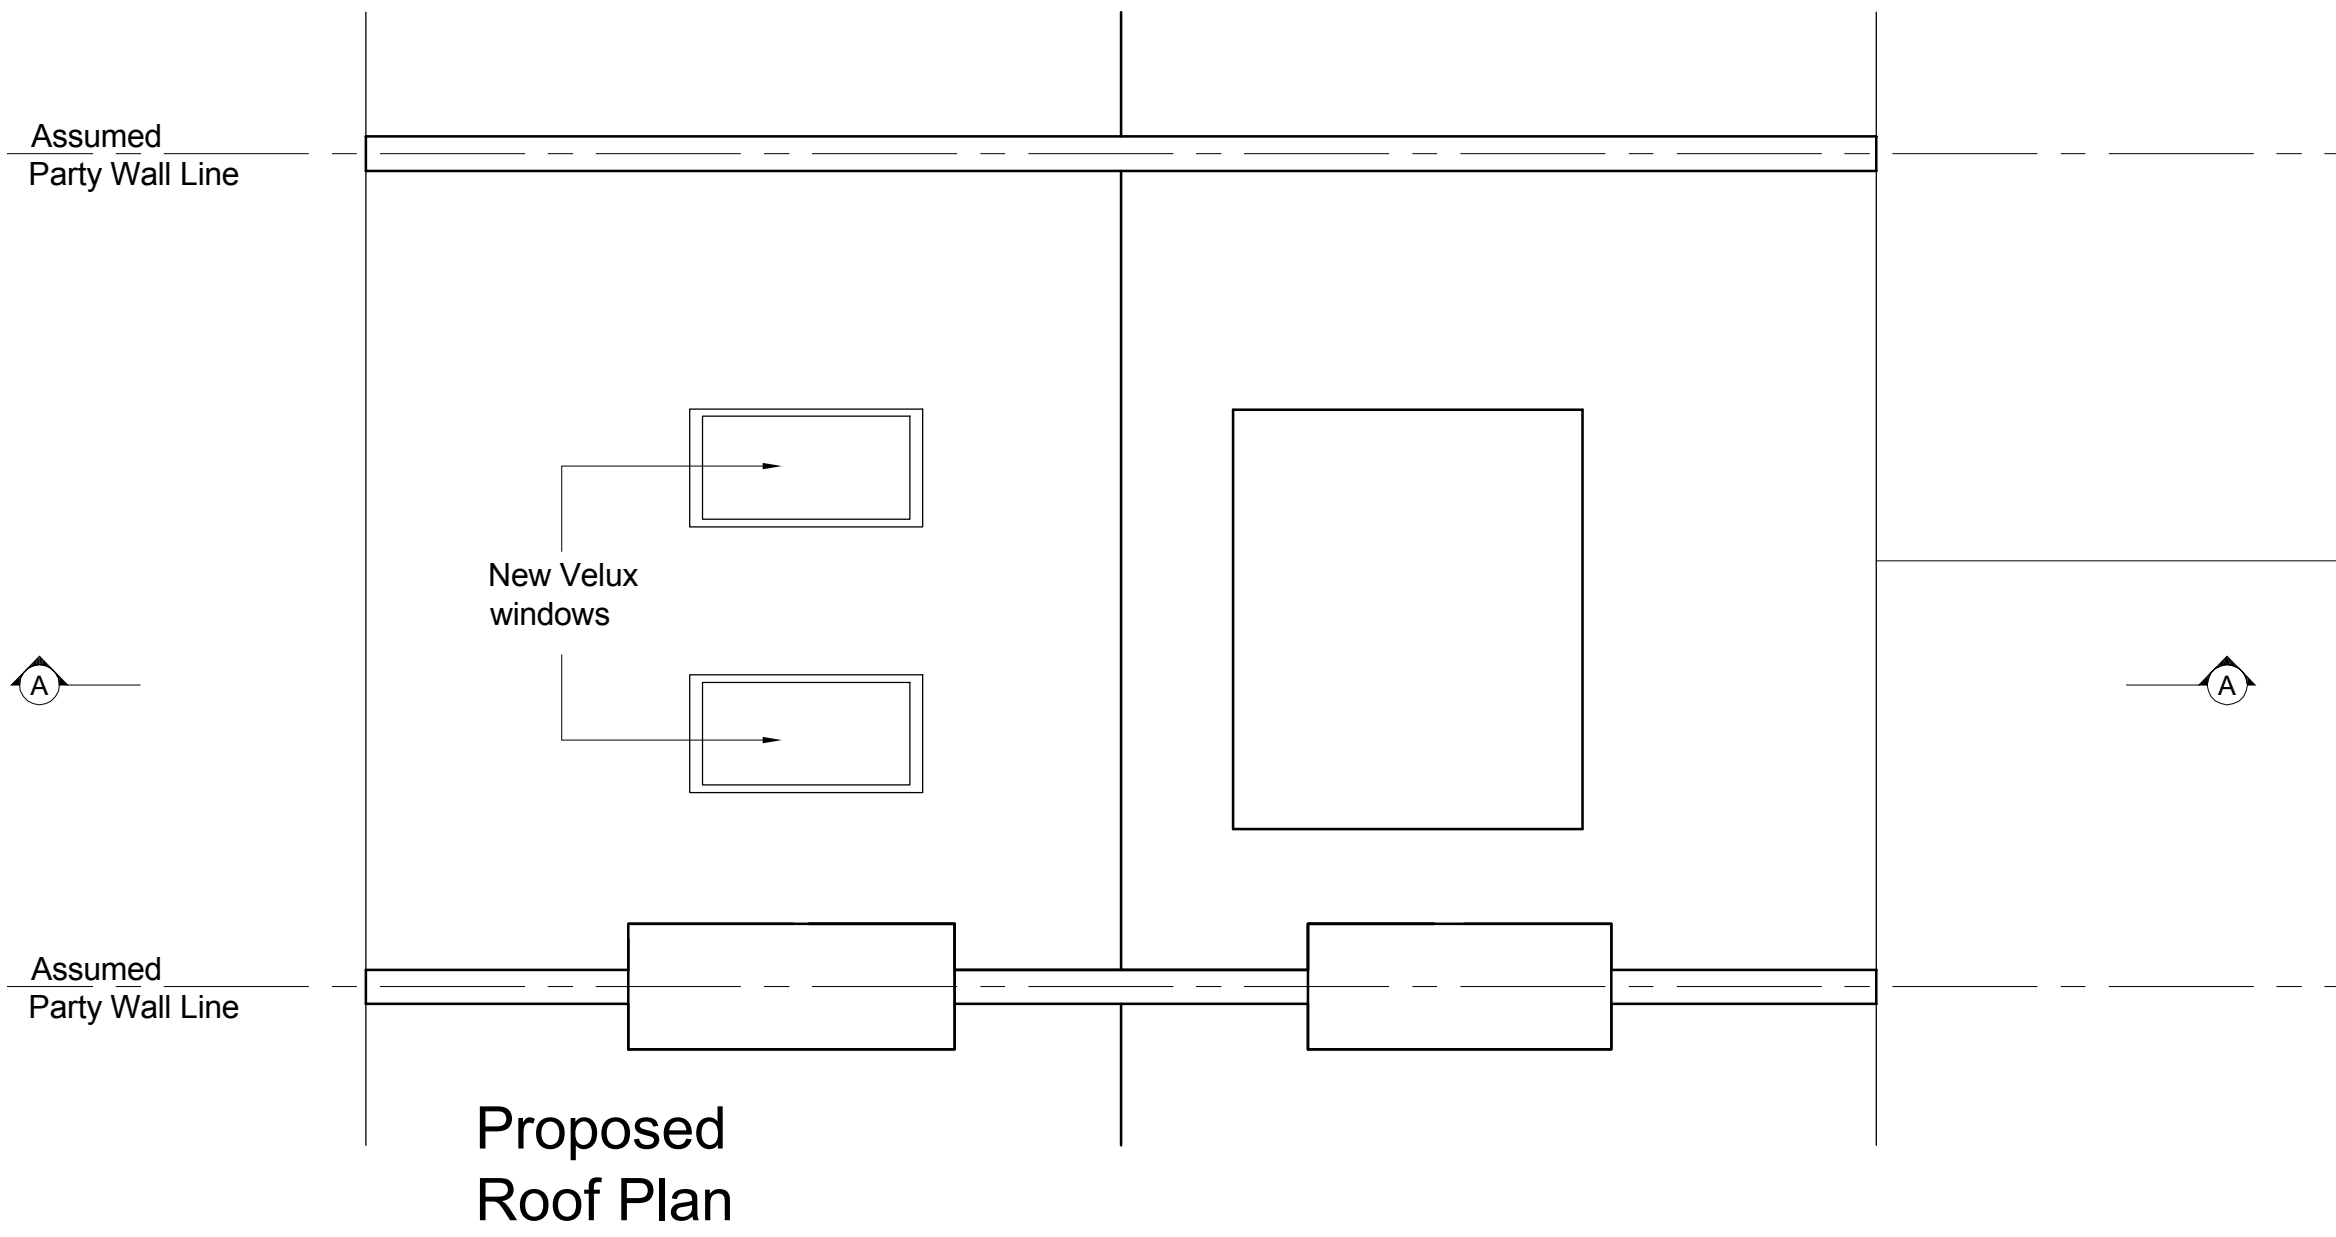


ALL DIMENSIONS TO BE CHECKED ON SITE

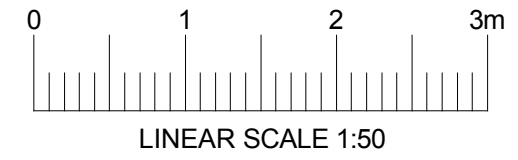

revisions
project
27 Sherlock Road
London
NW3
client
Adam Davis
drawing title
Proposed Roof Plan
Planning

true associates ltd
medusa house
1 kilburn lane
london w10 4ae
tel 020 8960 3663
e-mail true@trueassociates.co.uk

date August 14 number R11854PA/697/11
scale 1:50 @ A3 revision