



ALL DIMENSIONS TO BE CHECKED ON SITE




LINEAR SCALE 1:100 @ A3

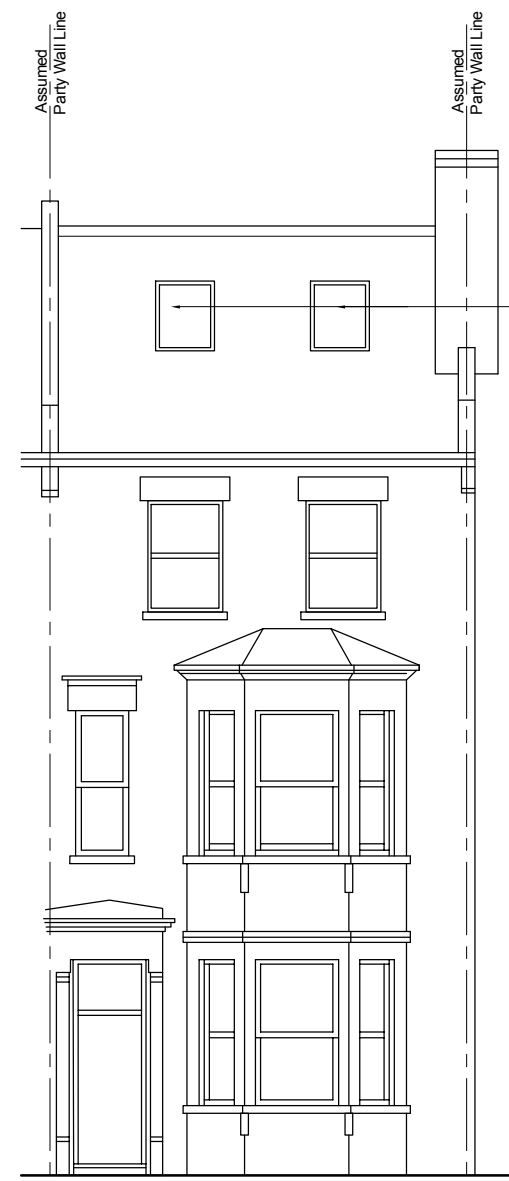

Proposed Front Elevation

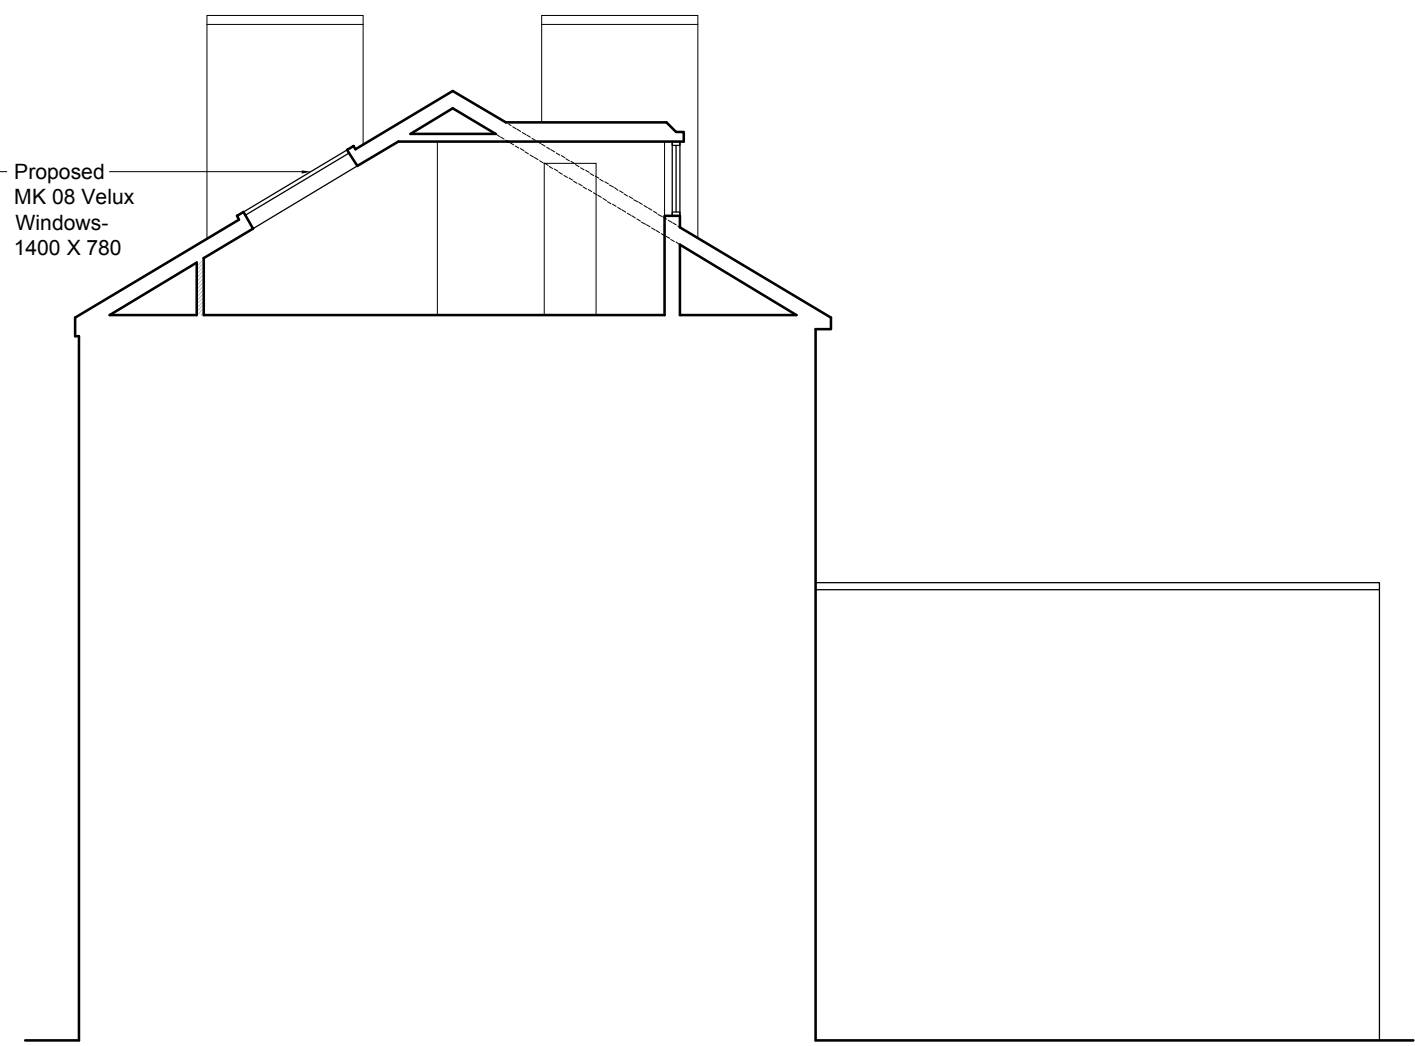

Proposed Side Elevation / Section

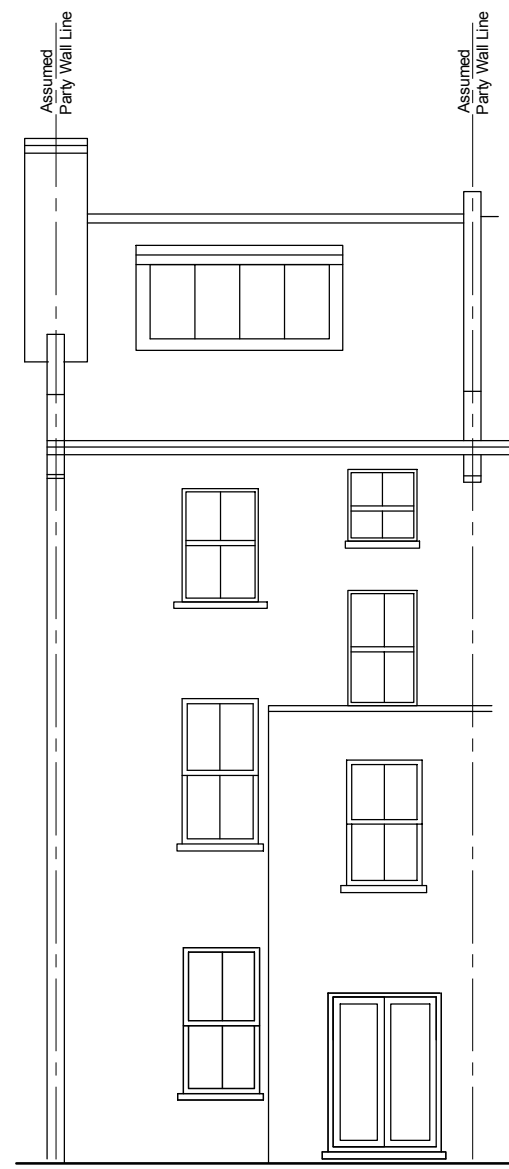

Proposed Rear Elevation

revisions	
project	27 Shirlock Road London NW3
client	Adam Davis
drawing title	Proposed Elevations & Section AA Planning



true associates ltd
medusa house
1 kilburn lane
london w10 4ae
tel 020 8960 3663
e-mail true@trueassociates.co.uk

date August 14 number R11854PA/697/12
scale 1:100 @ A3 revision