



ALL DIMENSIONS TO BE CHECKED ON SITE




LINEAR SCALE 1:100 @ A3

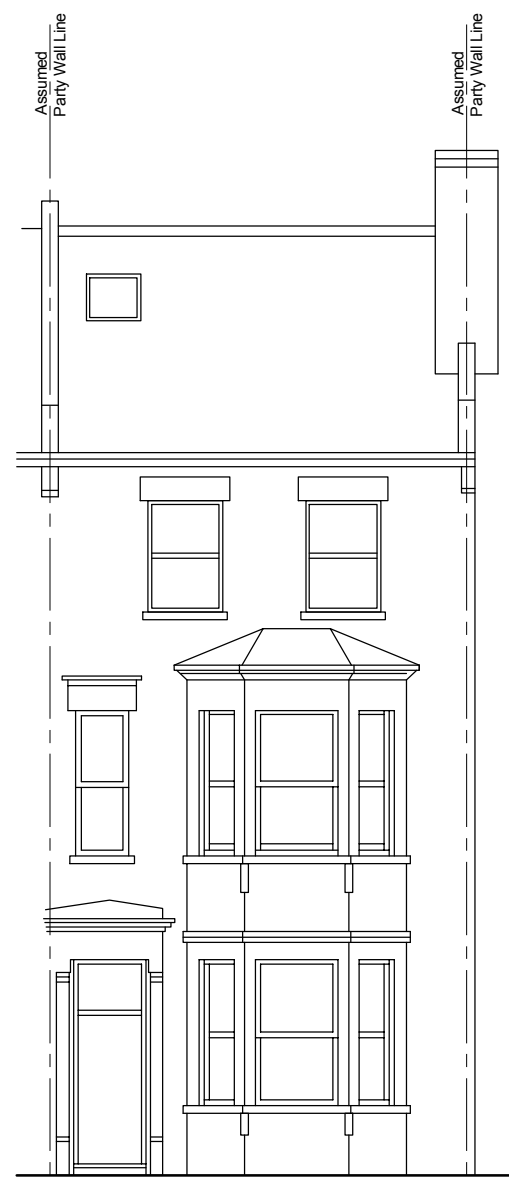

Existing Front Elevation

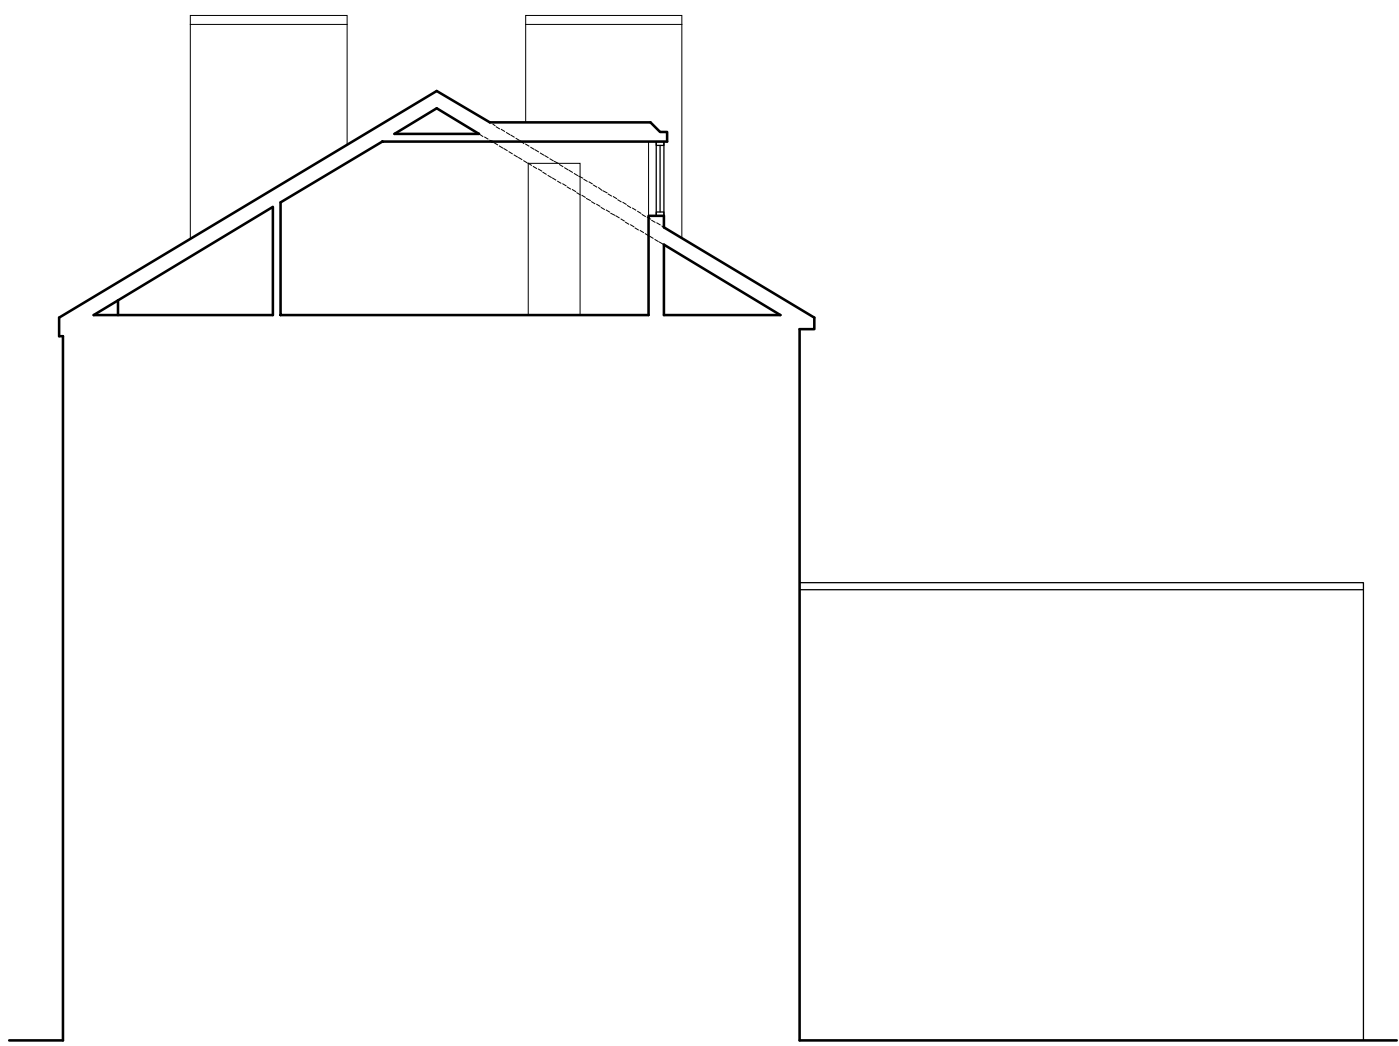

Existing Side Elevation / Section

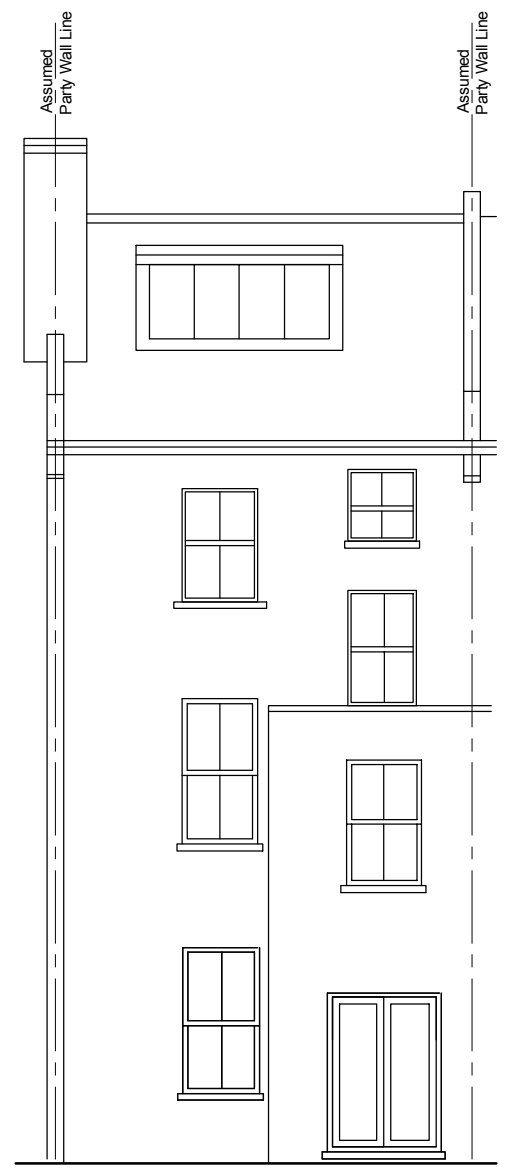

Existing Rear Elevation

revisions	
project	27 Shirlock Road London NW3
client	Adam Davis
drawing title	Existing Elevations & Section AA Survey

true associates ltd  
medusa house  
1 kilburn lane  
london w10 4ae  
tel 020 8960 3663  
e-mail true@trueassociates.co.uk

date August 14 number R11854PA/697/02  
scale 1:100 @ A3 revision