



43

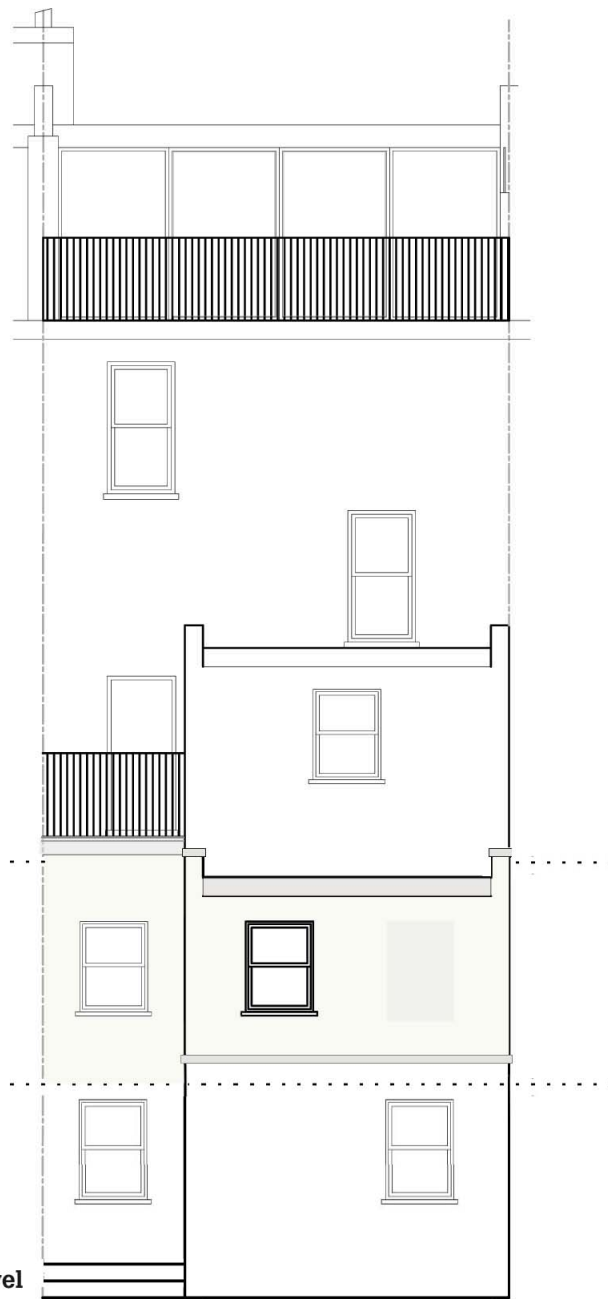

43

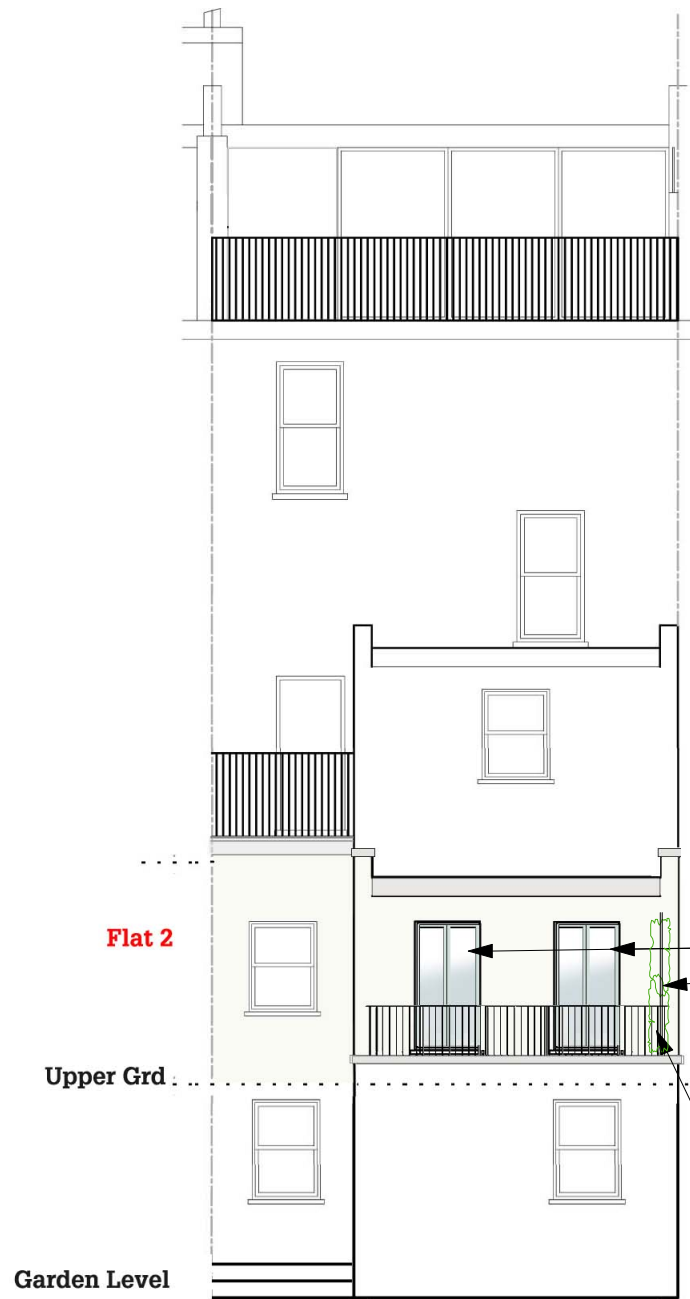

Additional screening to boundary
via trellis screening/ (planting TBC)

1 enlarged window and 1
new timber french door
openings

Black steel handrails+ balustrades

Existing Rear Elevation
(SW)

Proposed Rear Elevation
(SW)



Scale Bar

Job Flat 2 -45 Rosslyn Hill, NW3

Date AUG 2014

Title Existing/Proposed Floor Plans

Scale 1:100 @ A3

Status **PLANNING APPLICATION**

Dwg No.

SFS-ROS-P-200

SFS PROJECTS LTD