



Existing Cross Section Through Flat 2

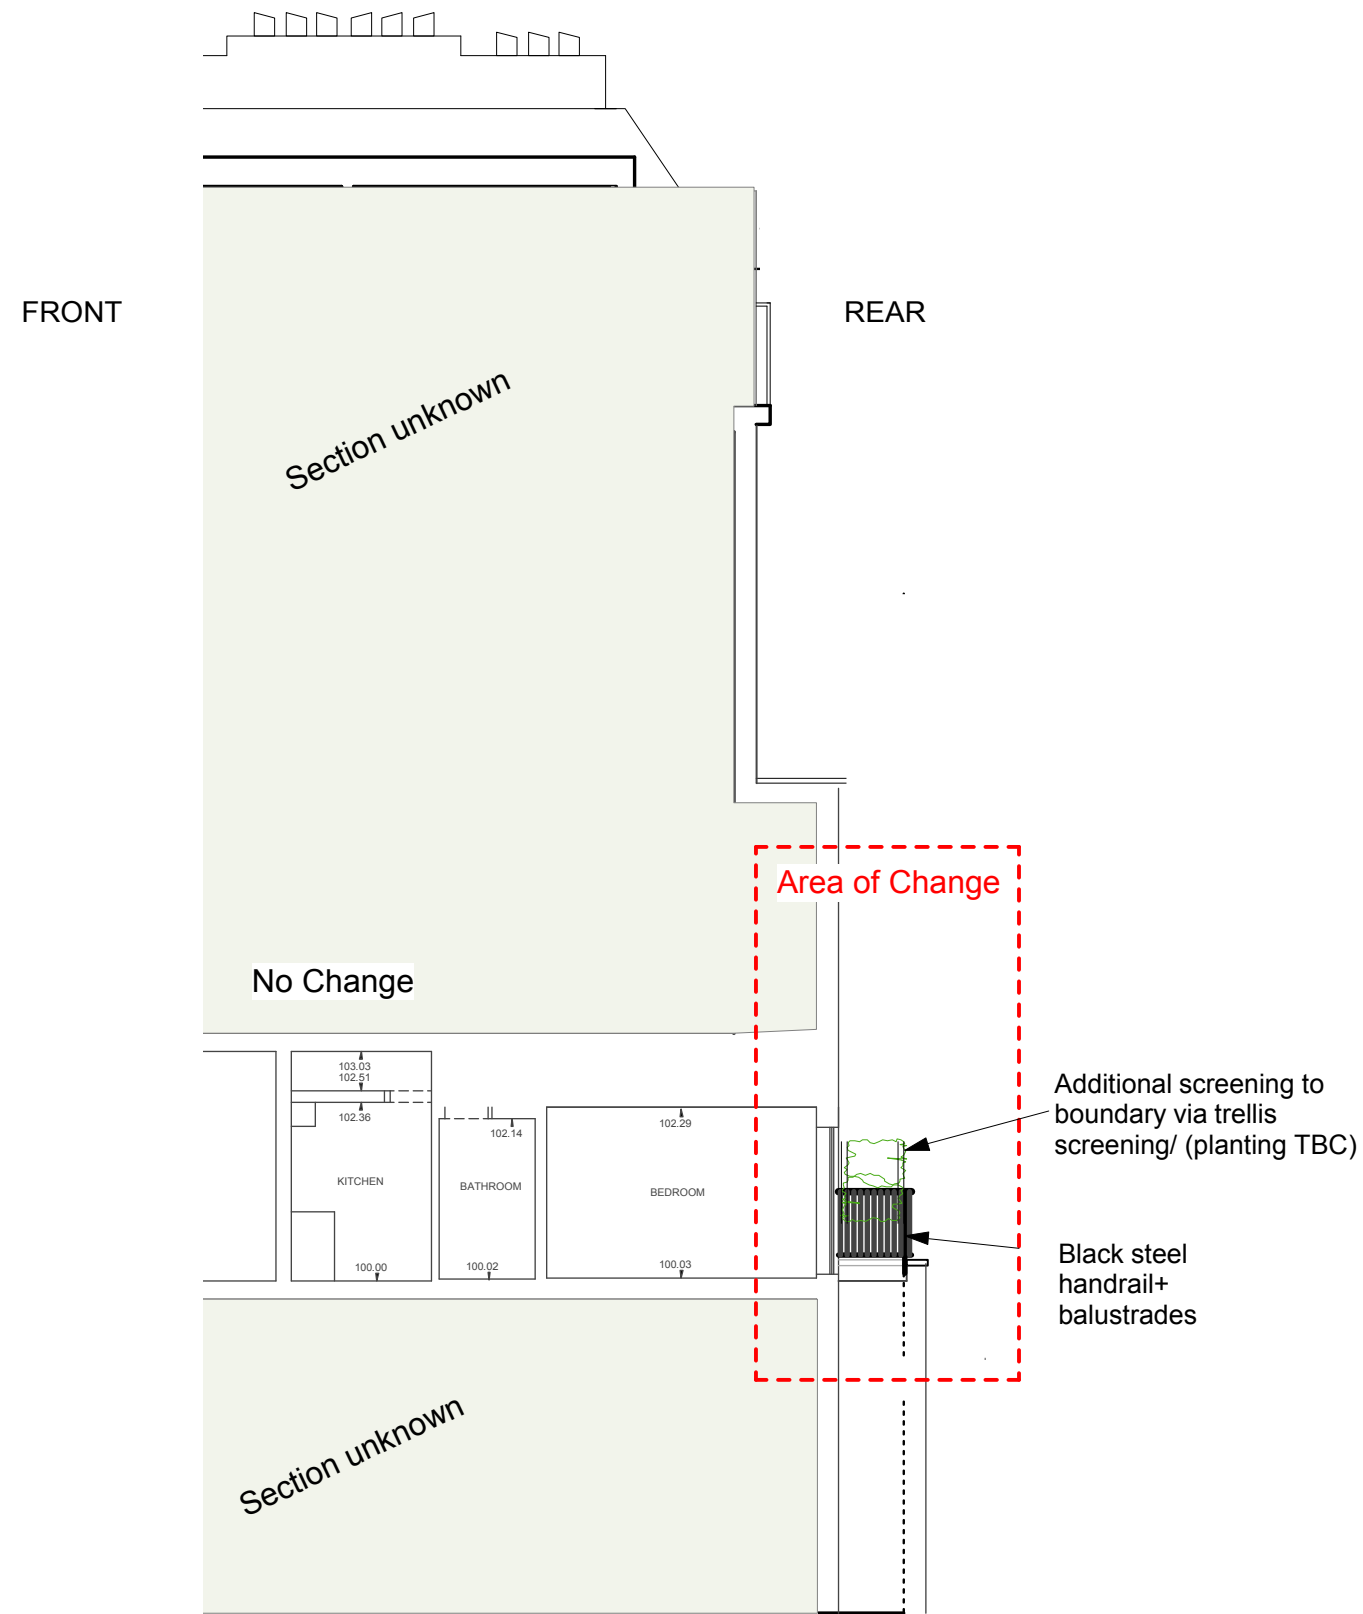

Proposed Cross Section Through Flat 2

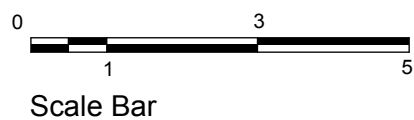

Job Flat 2 -45 Rosslyn Hill, NW3

Date AUG 2014

Title Existing/Proposed Floor Plans

Scale 1:100 @ A3

Status **PLANNING APPLICATION**

Dwg No. **SFS-ROS-P-300**

SFS PROJECTS LTD