



Existing Floor Plan

Proposed Works

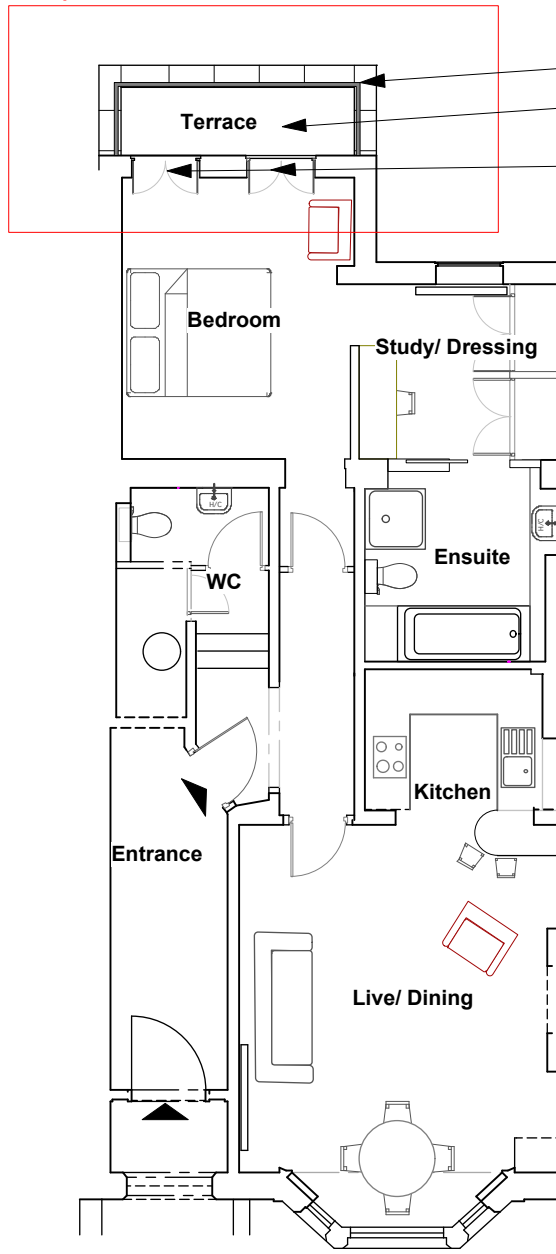

- Black steel handrails+ balustrades
- new floor decking
- 1 enlarged and 1 new french door openings

Proposed Floor Plan

 

Scale Bar

Job Flat 2 -45 Rosslyn Hill, NW3
 Title Existing/Proposed Floor Plans
 Status **PLANNING APPLICATION**
 Dwg No. **SFS-ROS-P-100**

Date AUG 2014
 Scale 1:100 @ A3

SFS PROJECTS LTD