


KEY:



NOTE:  
 THE ROOF AREA WAS NOT SURVEYED AS ACCESS TO DO SO WAS NOT SAFE WITHOUT SCAFFOLDING. DIMENSIONS AT ROOF LEVEL ARE THEREFORE APPROXIMATE

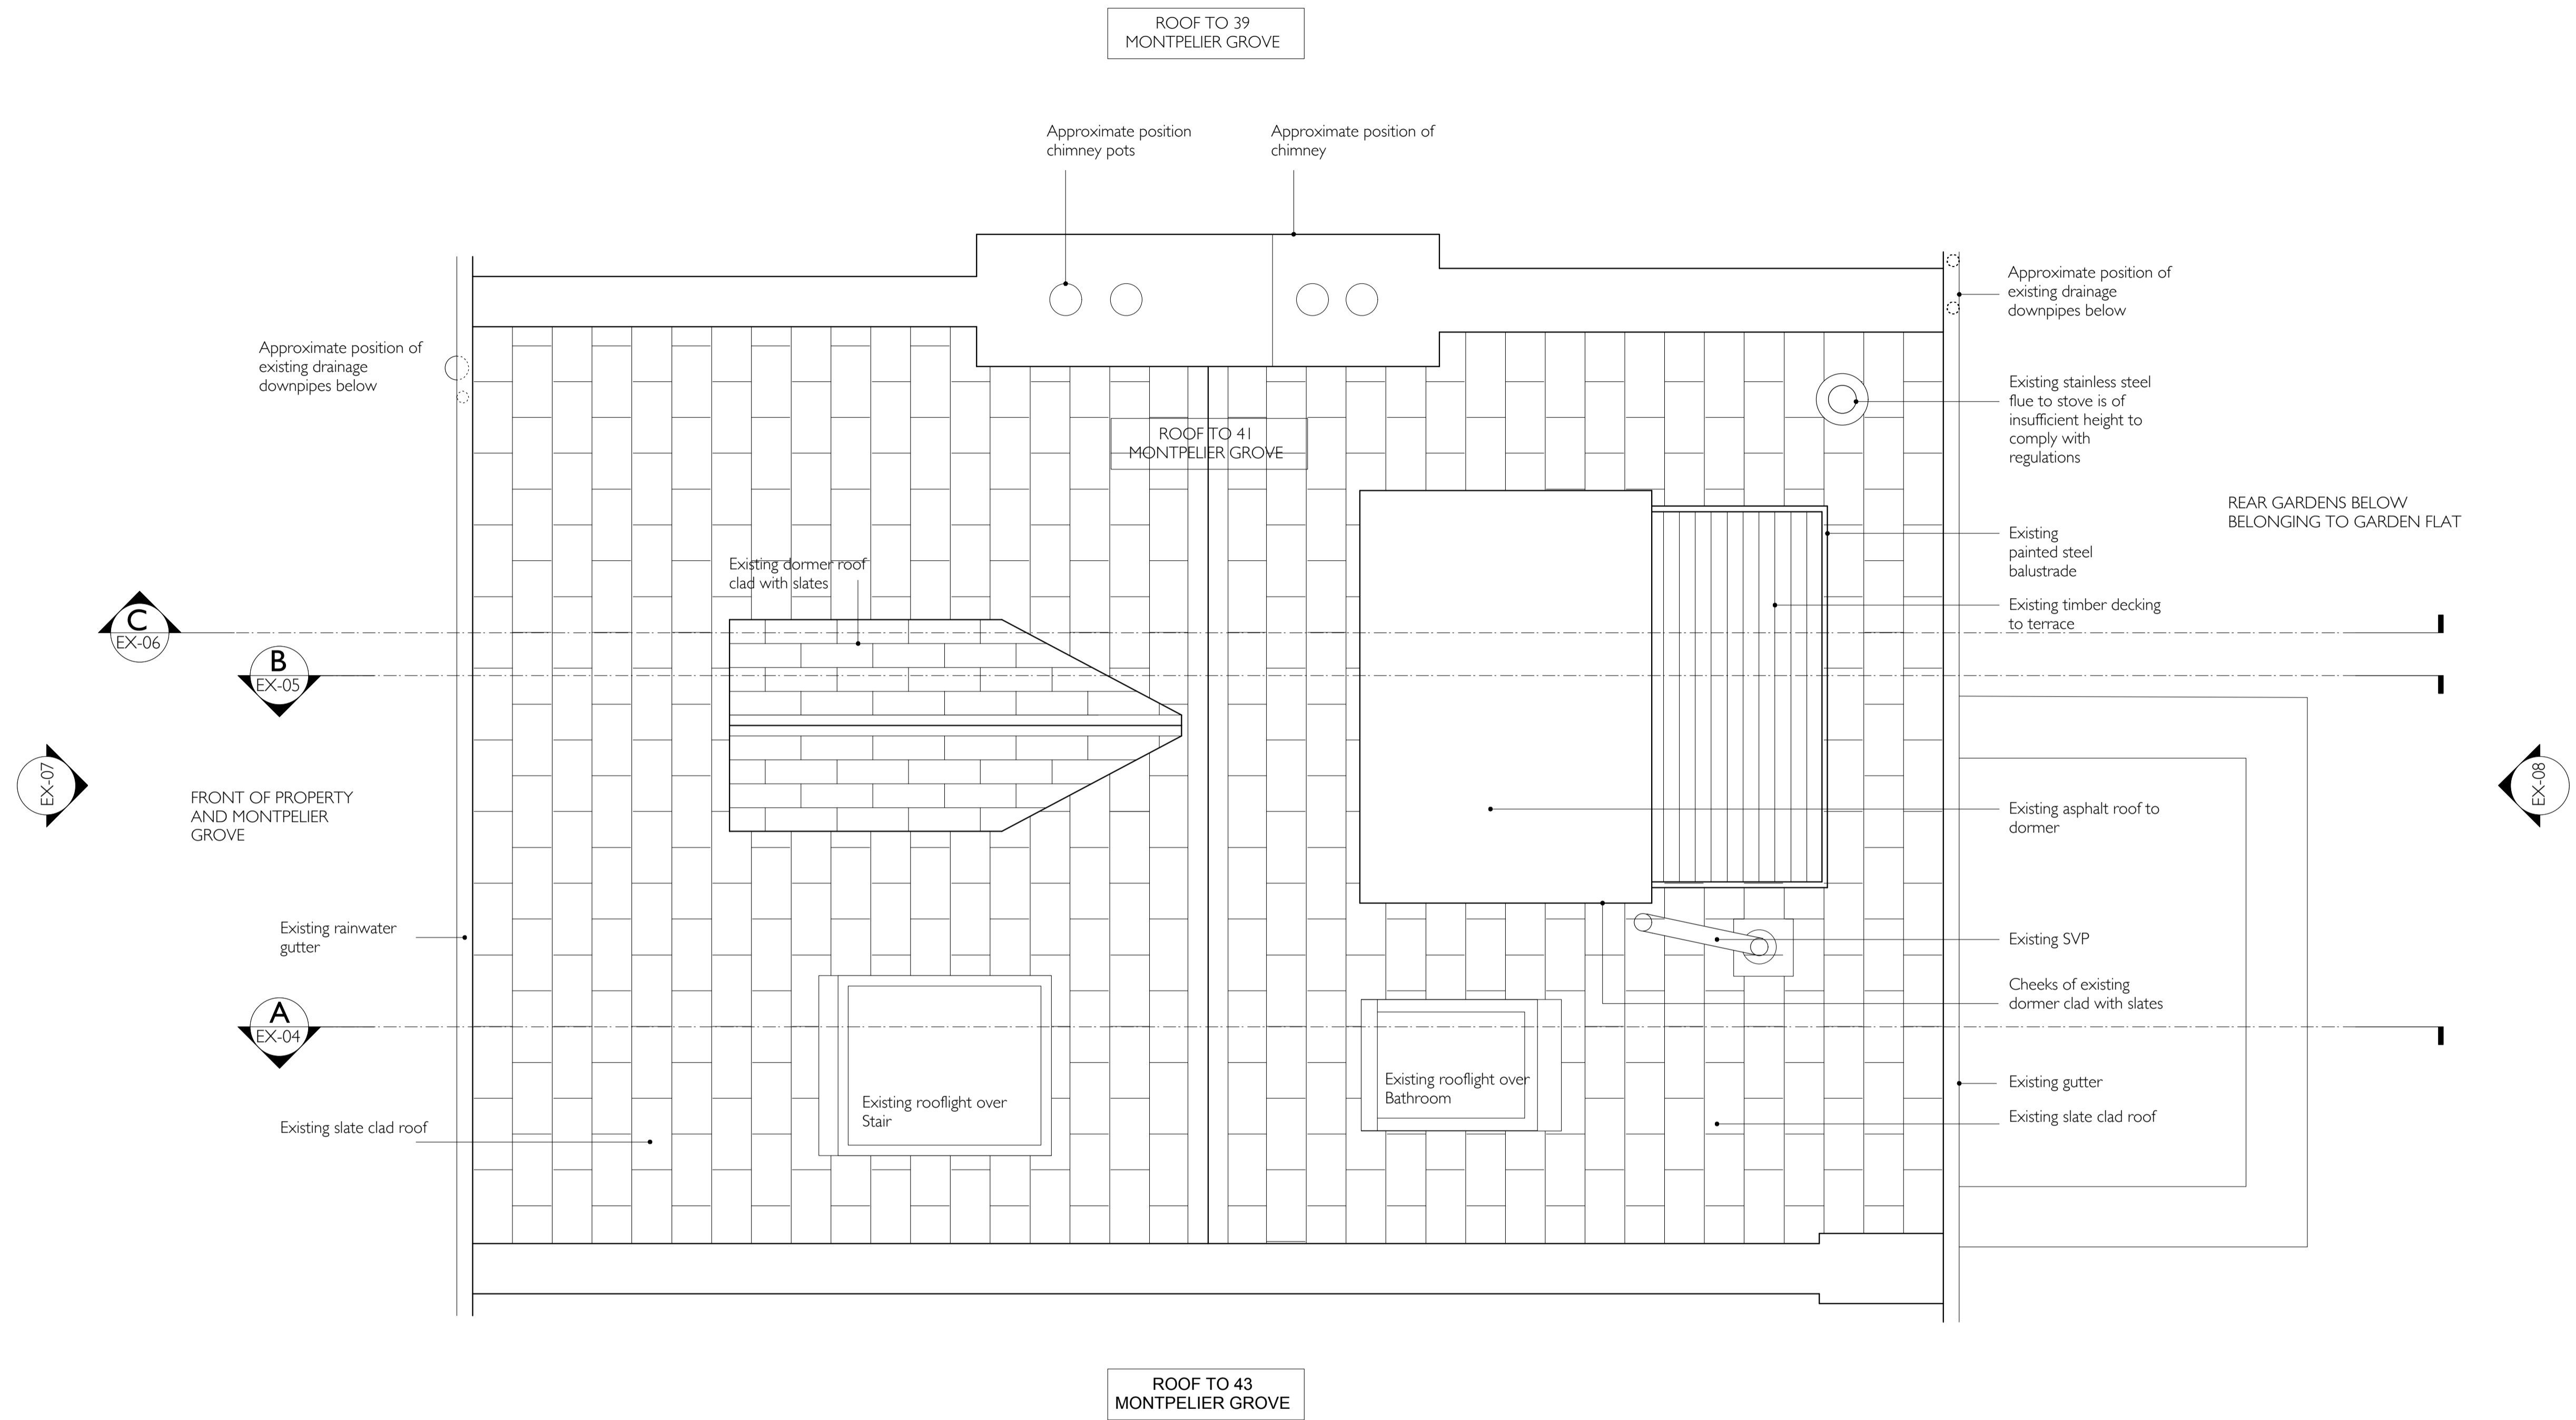

NOTES:  
 - DO NOT SCALE FROM THIS DRAWING USE FIGURED DIMENSIONS ONLY  
 - ALL DIMENSIONS ARE TO BE CHECKED ON SITE BY THE CONTRACTOR AND SUCH DIMENSIONS ARE TO BE THEIR RESPONSIBILITY  
 - THIS DRAWING SHOULD NOT BE USED TO CALCULATE AREAS FOR THE PURPOSES OF VALUATION  
 - REPORT ANY DISCREPANCIES, DRAWING ERRORS AND OMISSIONS TO THE ARCHITECT IMMEDIATELY  
 - ALL STRUCTURAL ELEMENTS ARE TO BE DESIGNED BY THE STRUCTURAL ENGINEER  
 - ALL WORK MUST COMPLY WITH RELEVANT BRITISH STANDARDS AND BUILDING REGULATIONS REQUIREMENTS

REVISIONS:

**COPPIN DOCKRAY ARCHITECTS**  
 56 Highpoint North Hill Highgate London N6 4AZ  
 Bev Dockray 07904 920 144  
 Sandra Coppin 07906 025 428  
 mail@coppindockray.co.uk  
 www.coppindockray.co.uk

Drawing No. 1301-EX-003  
 Title Existing Roof Floor Plan  
 Rev -

SCALE @ A1: 1:25 1:50 @ A3 STATUS: PRELIMINARY  
 DATE: 11.03.13 DRAWN BY: BD  
 JOB NUMBER: 1301 CHECKED BY: SC

EXISTING ROOF PLAN 1:25  
 EX-03

