


KEY:



REAR GARDENS BELOW BELONGING TO GARDEN FLAT

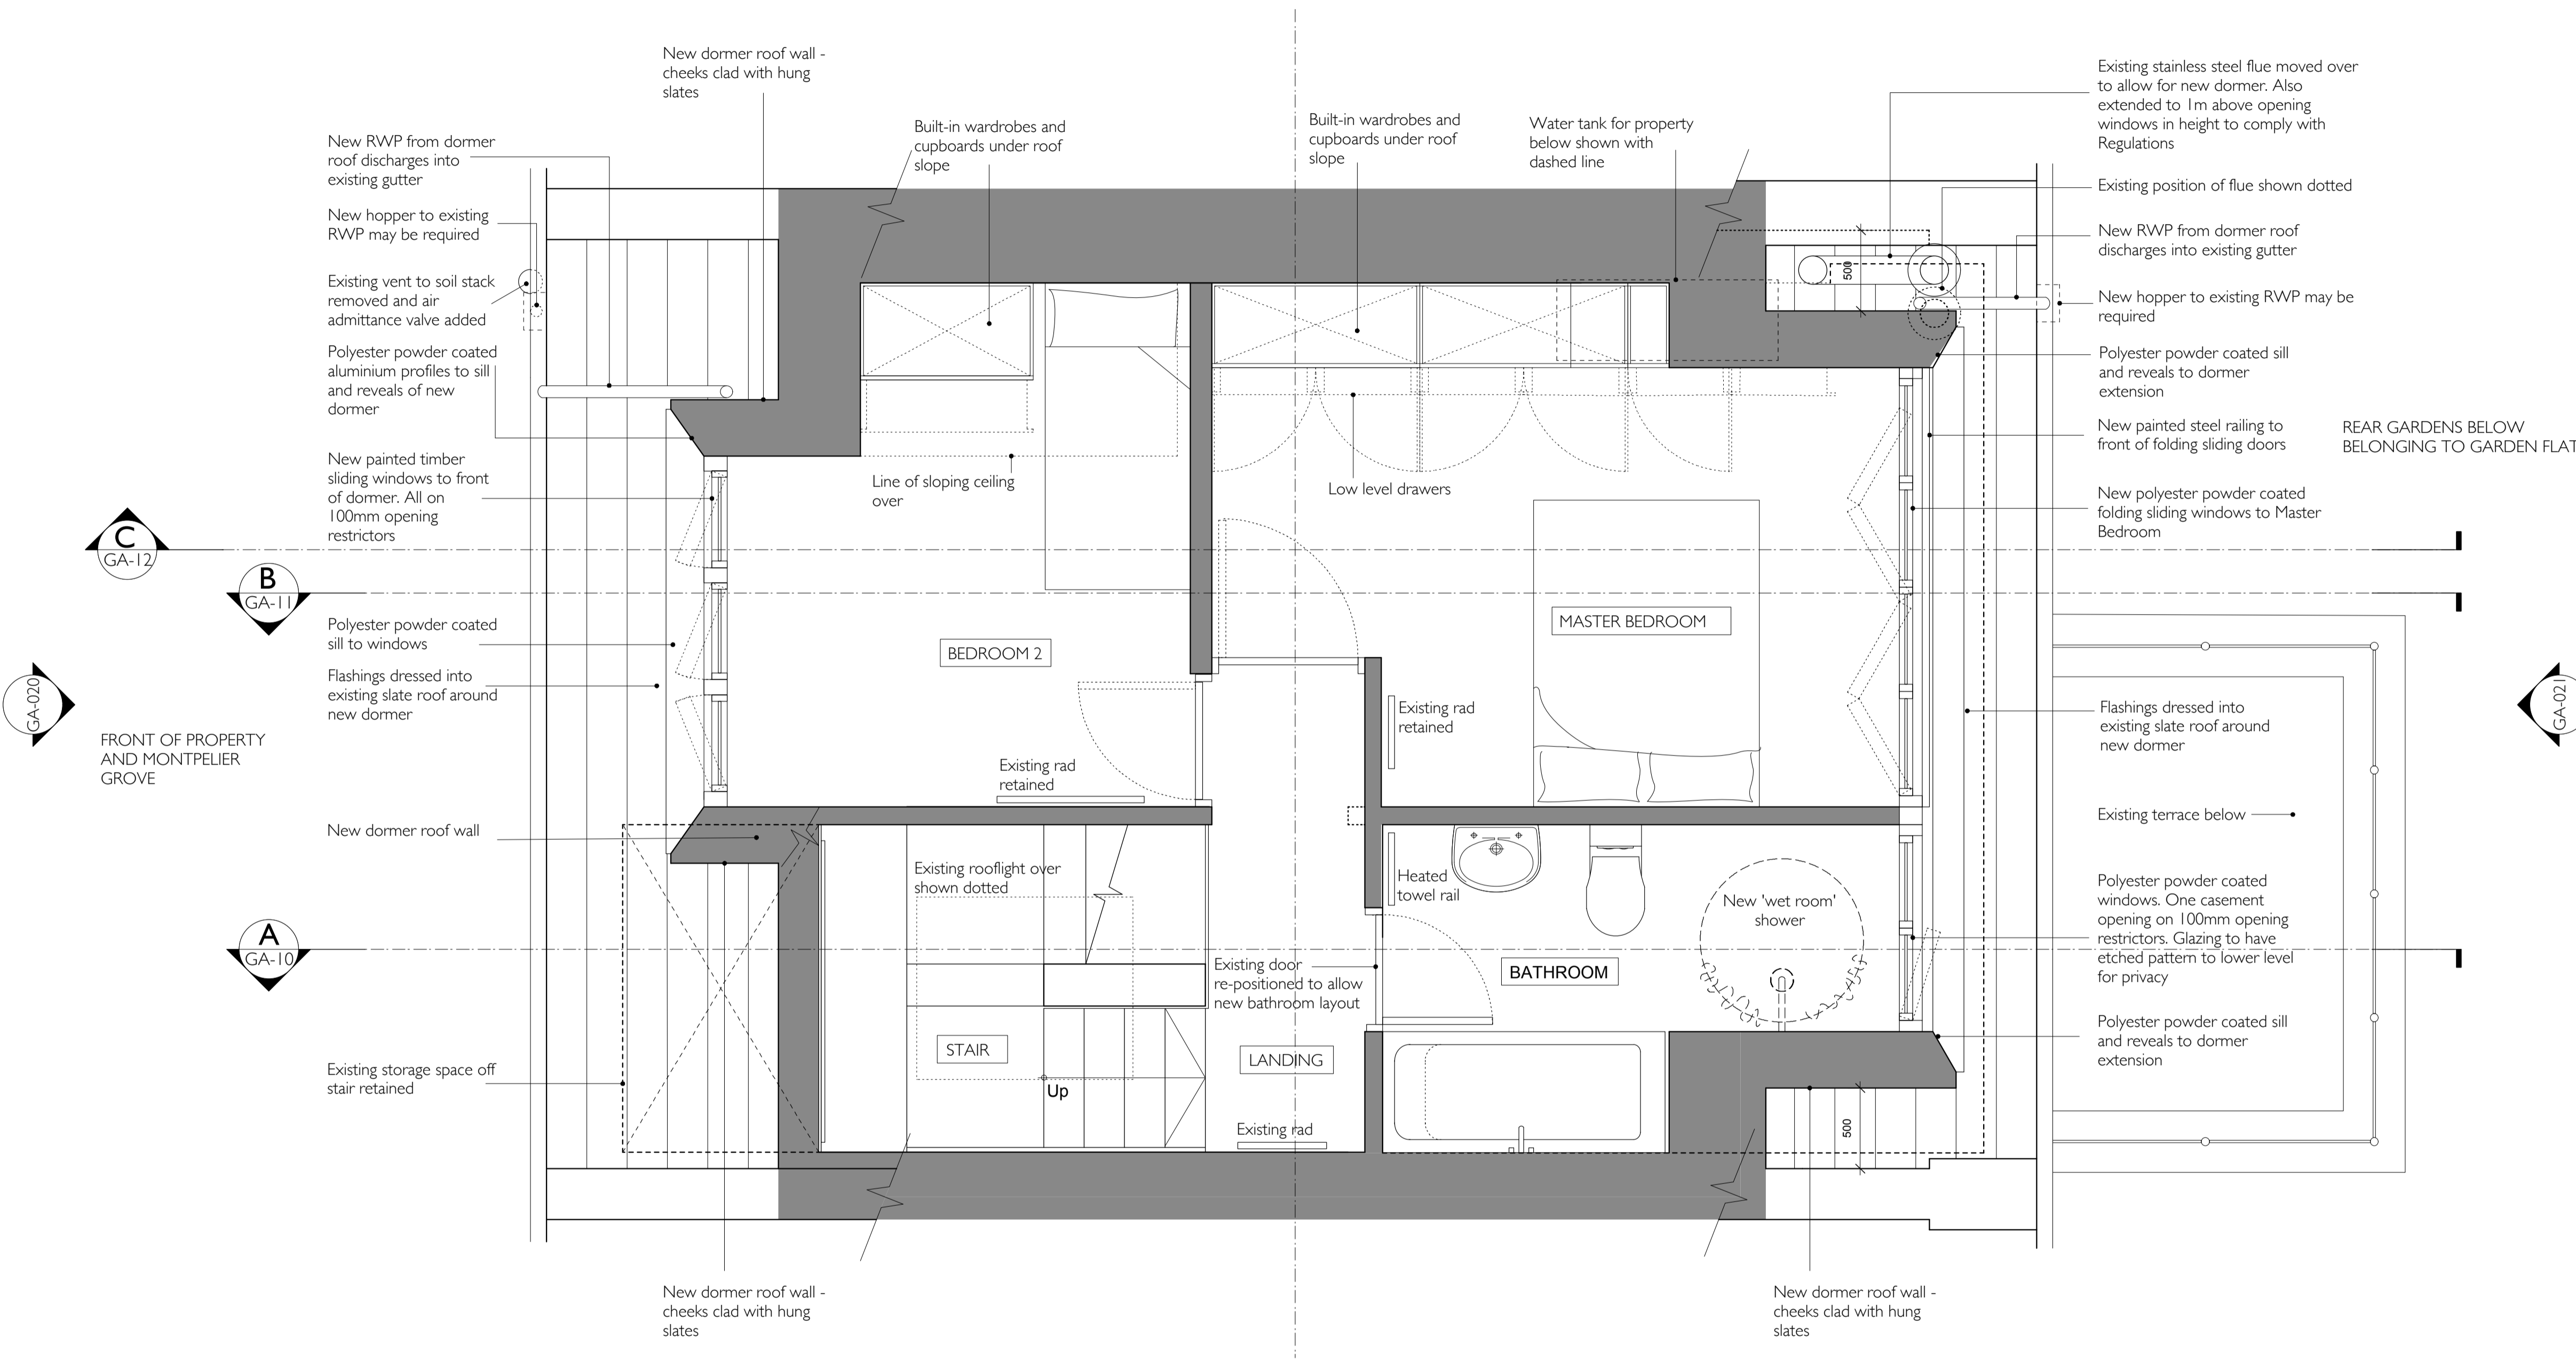

NOTES:

- DO NOT SCALE FROM THIS DRAWING USE FIGURED DIMENSIONS ONLY
- ALL DIMENSIONS ARE TO BE CHECKED ON SITE BY THE CONTRACTOR AND SUCH DIMENSIONS ARE TO BE THEIR RESPONSIBILITY
- THIS DRAWING SHOULD NOT BE USED TO CALCULATE AREAS FOR THE PURPOSES OF VALUATION
- REPORT ANY DISCREPANCIES, DRAWING ERRORS AND OMISSIONS TO THE ARCHITECT IMMEDIATELY
- ALL STRUCTURAL ELEMENTS ARE TO BE DESIGNED BY THE STRUCTURAL ENGINEER
- ALL WORK MUST COMPLY WITH RELEVANT BRITISH STANDARDS AND BUILDING REGULATIONS REQUIREMENTS

REVISIONS:

A	15/7/14	Design updated following Pre-Planning Advice
---	---------	----------------------------------------------

COPPIN DOCKRAY ARCHITECTS
 56 Highpoint North Hill Highgate London N6 4AZ
 Bev Dockray 07904 920 144
 Sandra Coppin 07906 025 428
 mail@coppindockray.co.uk
 www.coppindockray.co.uk

Drawing No. 1301-GA-002
 Title Proposed Third Floor Plan
 Rev A

SCALE @ A1: 1:25 @ A3: 1:50 STATUS: PRELIMINARY
 DATE: 11.03.13 DRAWN BY: BD
 JOB NUMBER: 1301 CHECKED BY: SC

PROPOSED 3RD FLOOR PLAN 1:25
 GA-02

