



KEY:

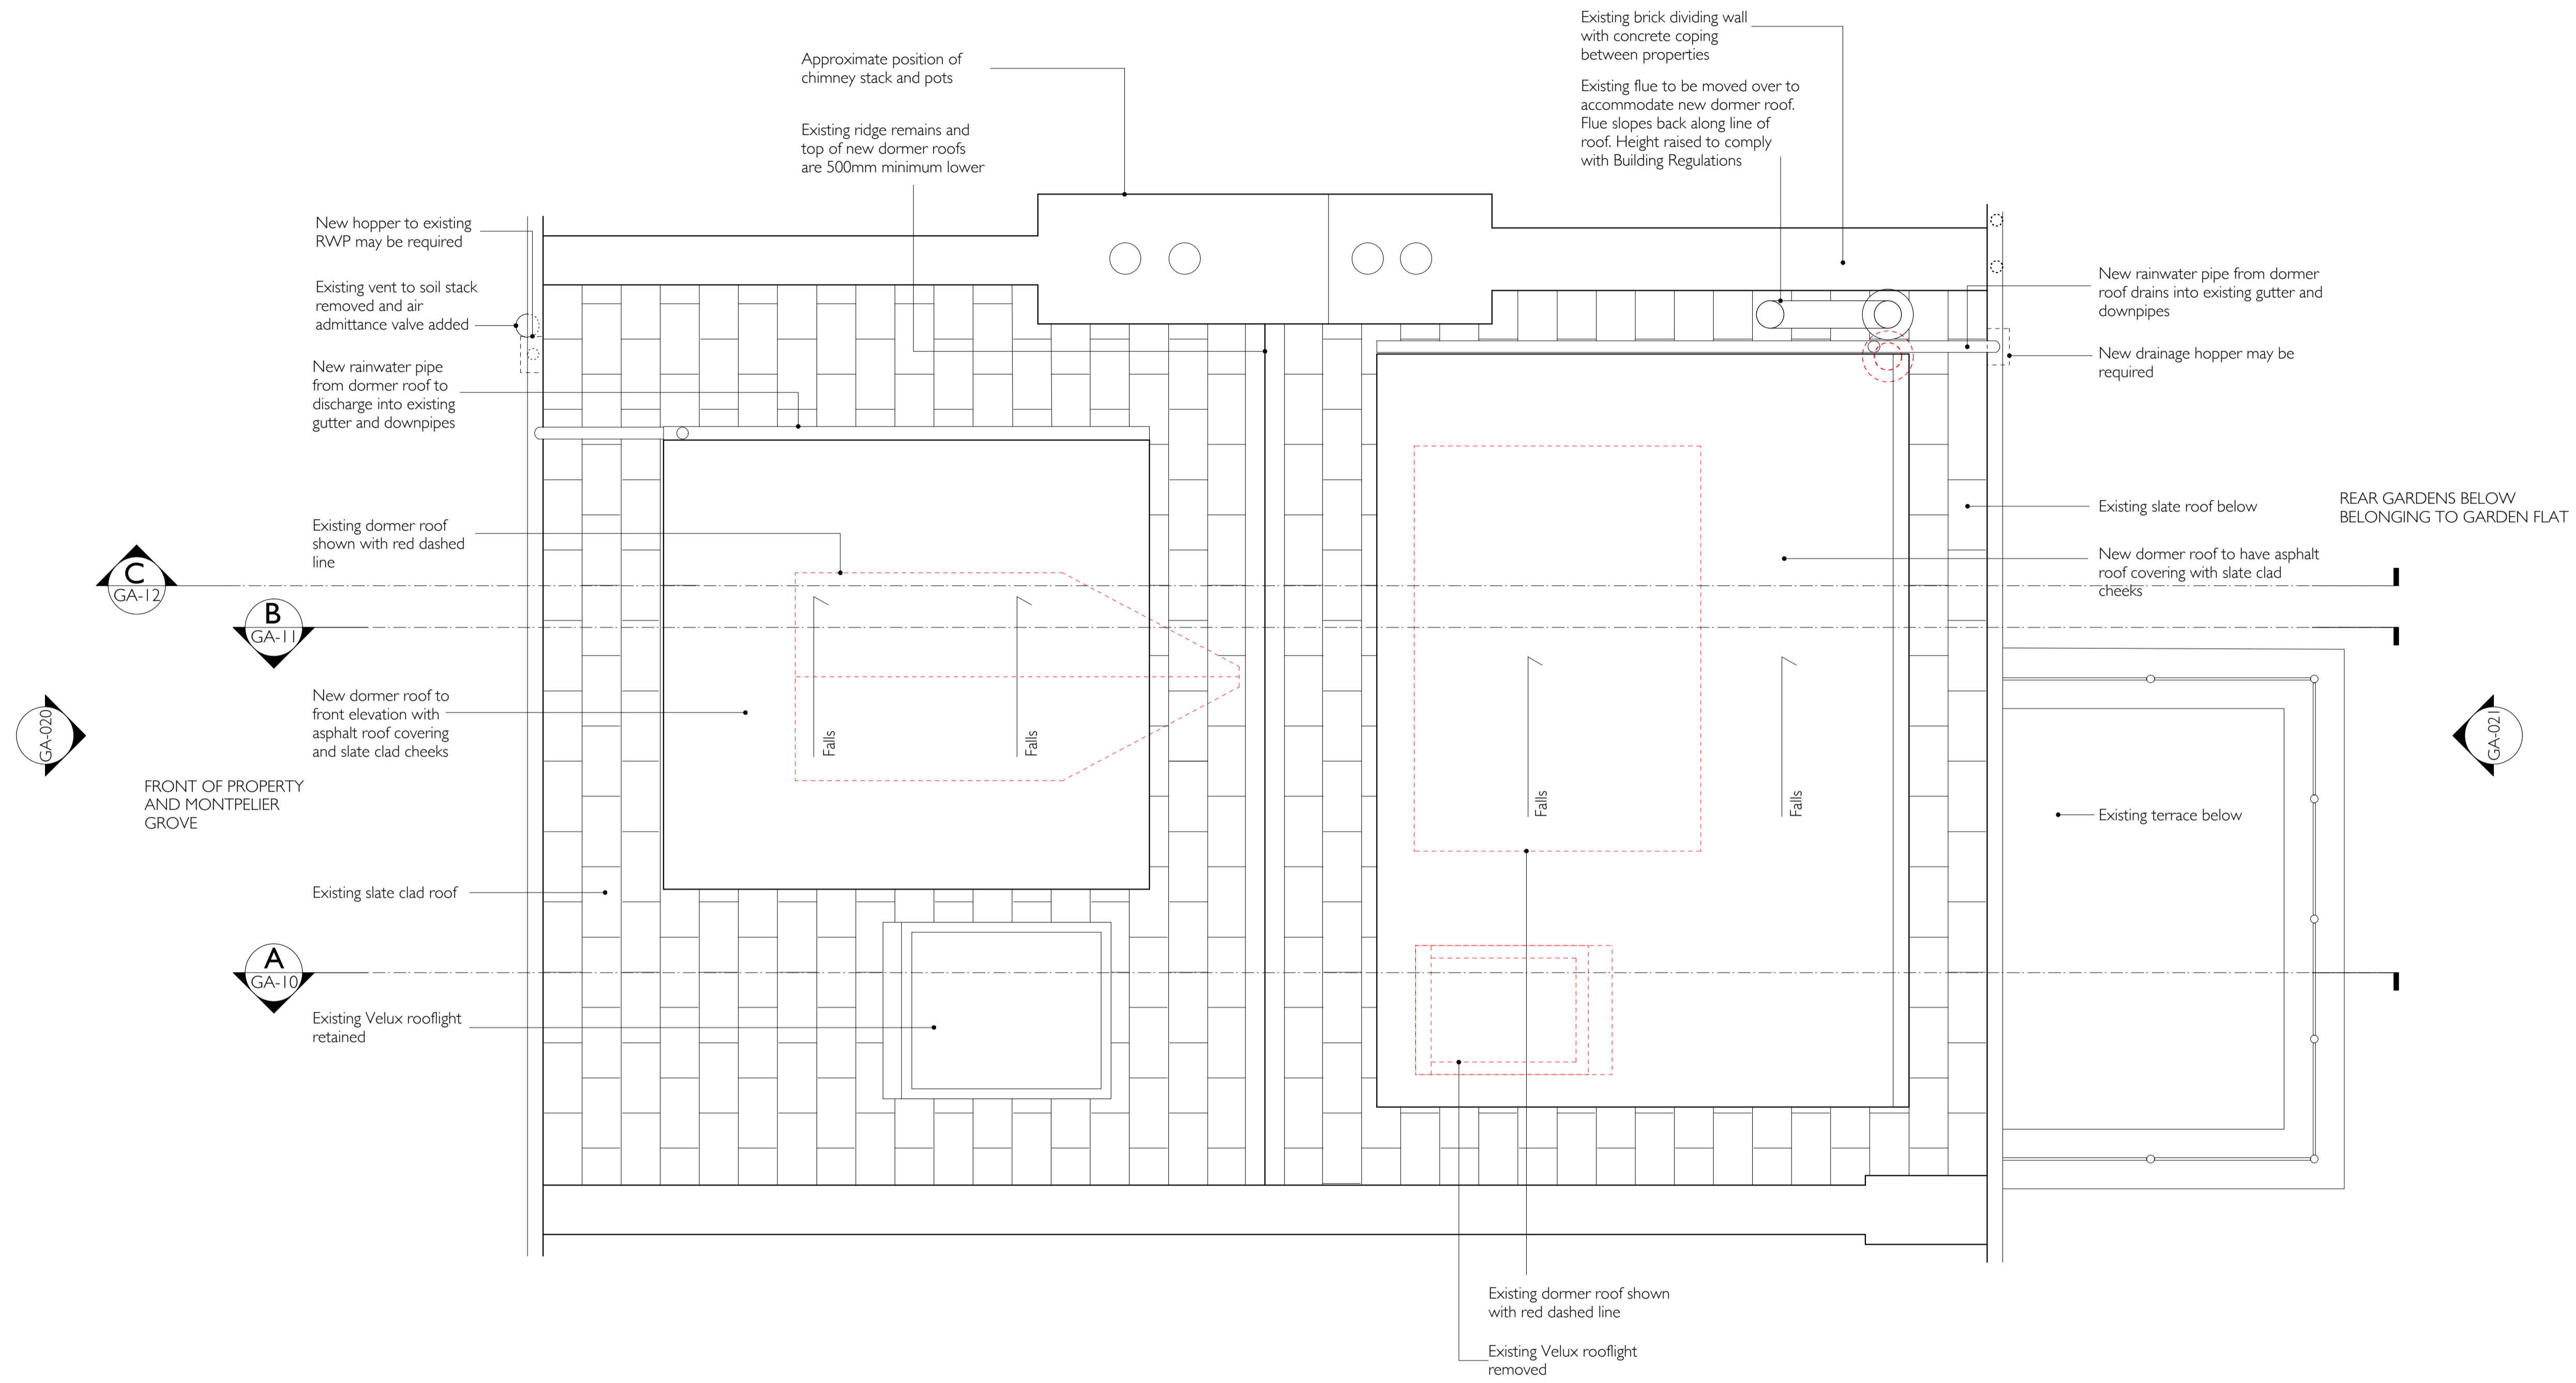

NOTE:
 THE ROOF AREA WAS NOT SURVEYED AS ACCESS TO DO SO WAS NOT SAFE WITHOUT SCAFFOLDING. DIMENSIONS AT ROOF LEVEL ARE THEREFORE APPROXIMATE

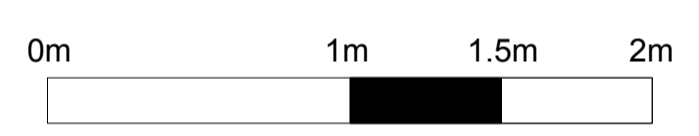

- NOTES:
- DO NOT SCALE FROM THIS DRAWING USE FIGURED DIMENSIONS ONLY
 - ALL DIMENSIONS ARE TO BE CHECKED ON SITE BY THE CONTRACTOR AND SUCH DIMENSIONS ARE TO BE THEIR RESPONSIBILITY
 - THIS DRAWING SHOULD NOT BE USED TO CALCULATE AREAS FOR THE PURPOSES OF VALUATION
 - REPORT ANY DISCREPANCIES, DRAWING ERRORS AND OMISSIONS TO THE ARCHITECT IMMEDIATELY
 - ALL STRUCTURAL ELEMENTS ARE TO BE DESIGNED BY THE STRUCTURAL ENGINEER
 - ALL WORK MUST COMPLY WITH RELEVANT BRITISH STANDARDS AND BUILDING REGULATIONS REQUIREMENTS

- REVISIONS:
- | | | |
|---|---------|--|
| A | 15/7/14 | Design updated following Pre-Planning advice |
|---|---------|--|

COPPIN DOCKRAY ARCHITECTS
 56 Highpoint North Hill Highgate London N6 4AZ
 Bev Dockray 07904 920 144
 Sandra Coppin 07906 025 428
 mail@coppindockray.co.uk
 www.coppindockray.co.uk

Drawing No. **1301-GA-003** Rev **A**
 Title **Proposed Roof Plan**

SCALE @ A1: 1:25 @ A3: 1:50 STATUS: PRELIMINARY
 DATE: 11.03.13 DRAWN BY: BD
 JOB NUMBER: 1301 CHECKED BY: SC

PROPOSED ROOF PLAN 1:25

