


PLAYGROUND AREA

NURSERY PLAY AREA	420m2
RECEPTION PLAY AREA	185m2
KEY STAGE 1 PLAY AREA	923m2
TOTAL	1,528m2

ROUTES

- - - - - Parents/ carers: drop off and collection
- - - - - Deliveries
- - - - - Staff supervised

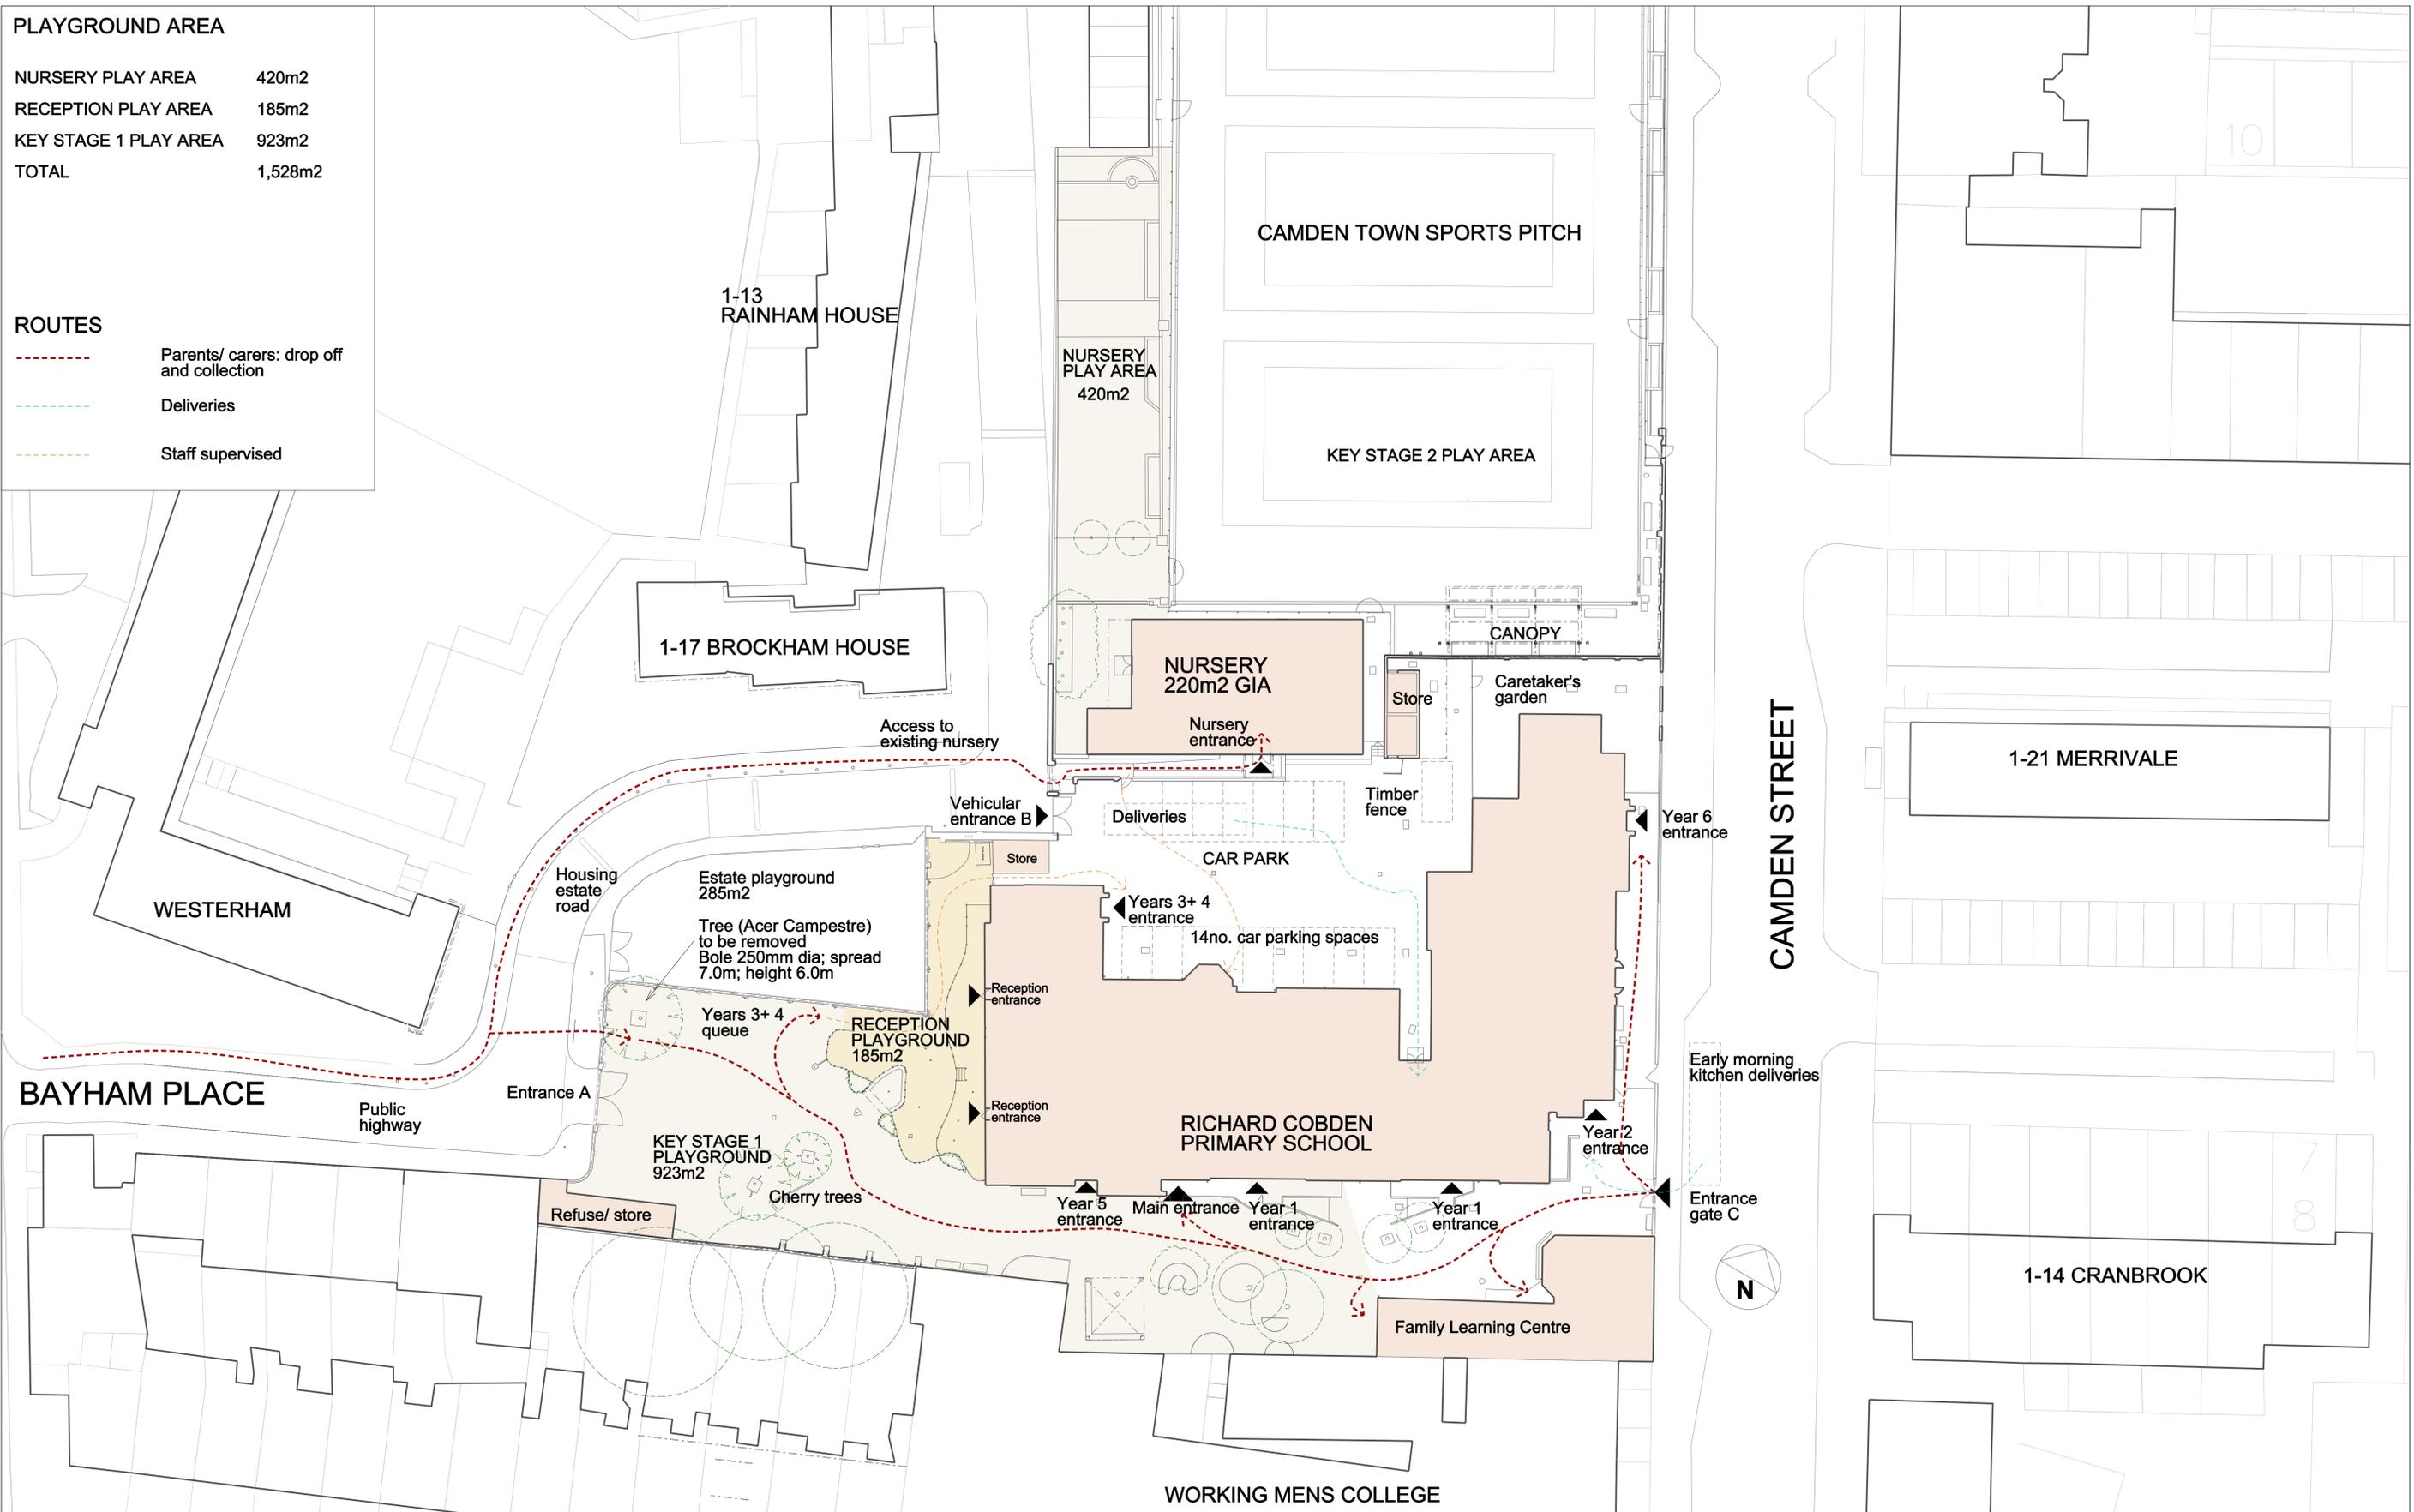

Rev.	Date	By	Description
A	01.08.14		PLANNING

Do not scale from this drawing All dimensions to be checked on site
 Notify the Architect immediately of any discrepancies
 This drawing remains the copyright of the Architect
AAB architects
 10 Stock Orchard Street London N7 9RW
 Tel 020 7700 6265 Fax 020 7700 6365 mail@aabarchitects.co.uk

RICHARD COBDEN PRIMARY SCHOOL, NURSERY
 DRAWING : EXISTING SITE PLAN
 SCALE : 1:250 at A1, 1:500 at A3
 DATE : 12.03.14

JOB NO.	LEVEL	SERIES	NO.	REV
318		X	501	A