


PLAYGROUND AREA

NURSERY PLAY AREA	188m2
RECEPTION PLAY AREA	180m2
YEAR ONE PLAY AREA	732m2
YEAR 2 PLAY AREA UPPER AREA	325m2
LOWER AREA	245m2
TOTAL	1,670m2

ROUTES

- - - - - Parents/ carers: drop off and collection
- - - - - Deliveries
- - - - - Staff

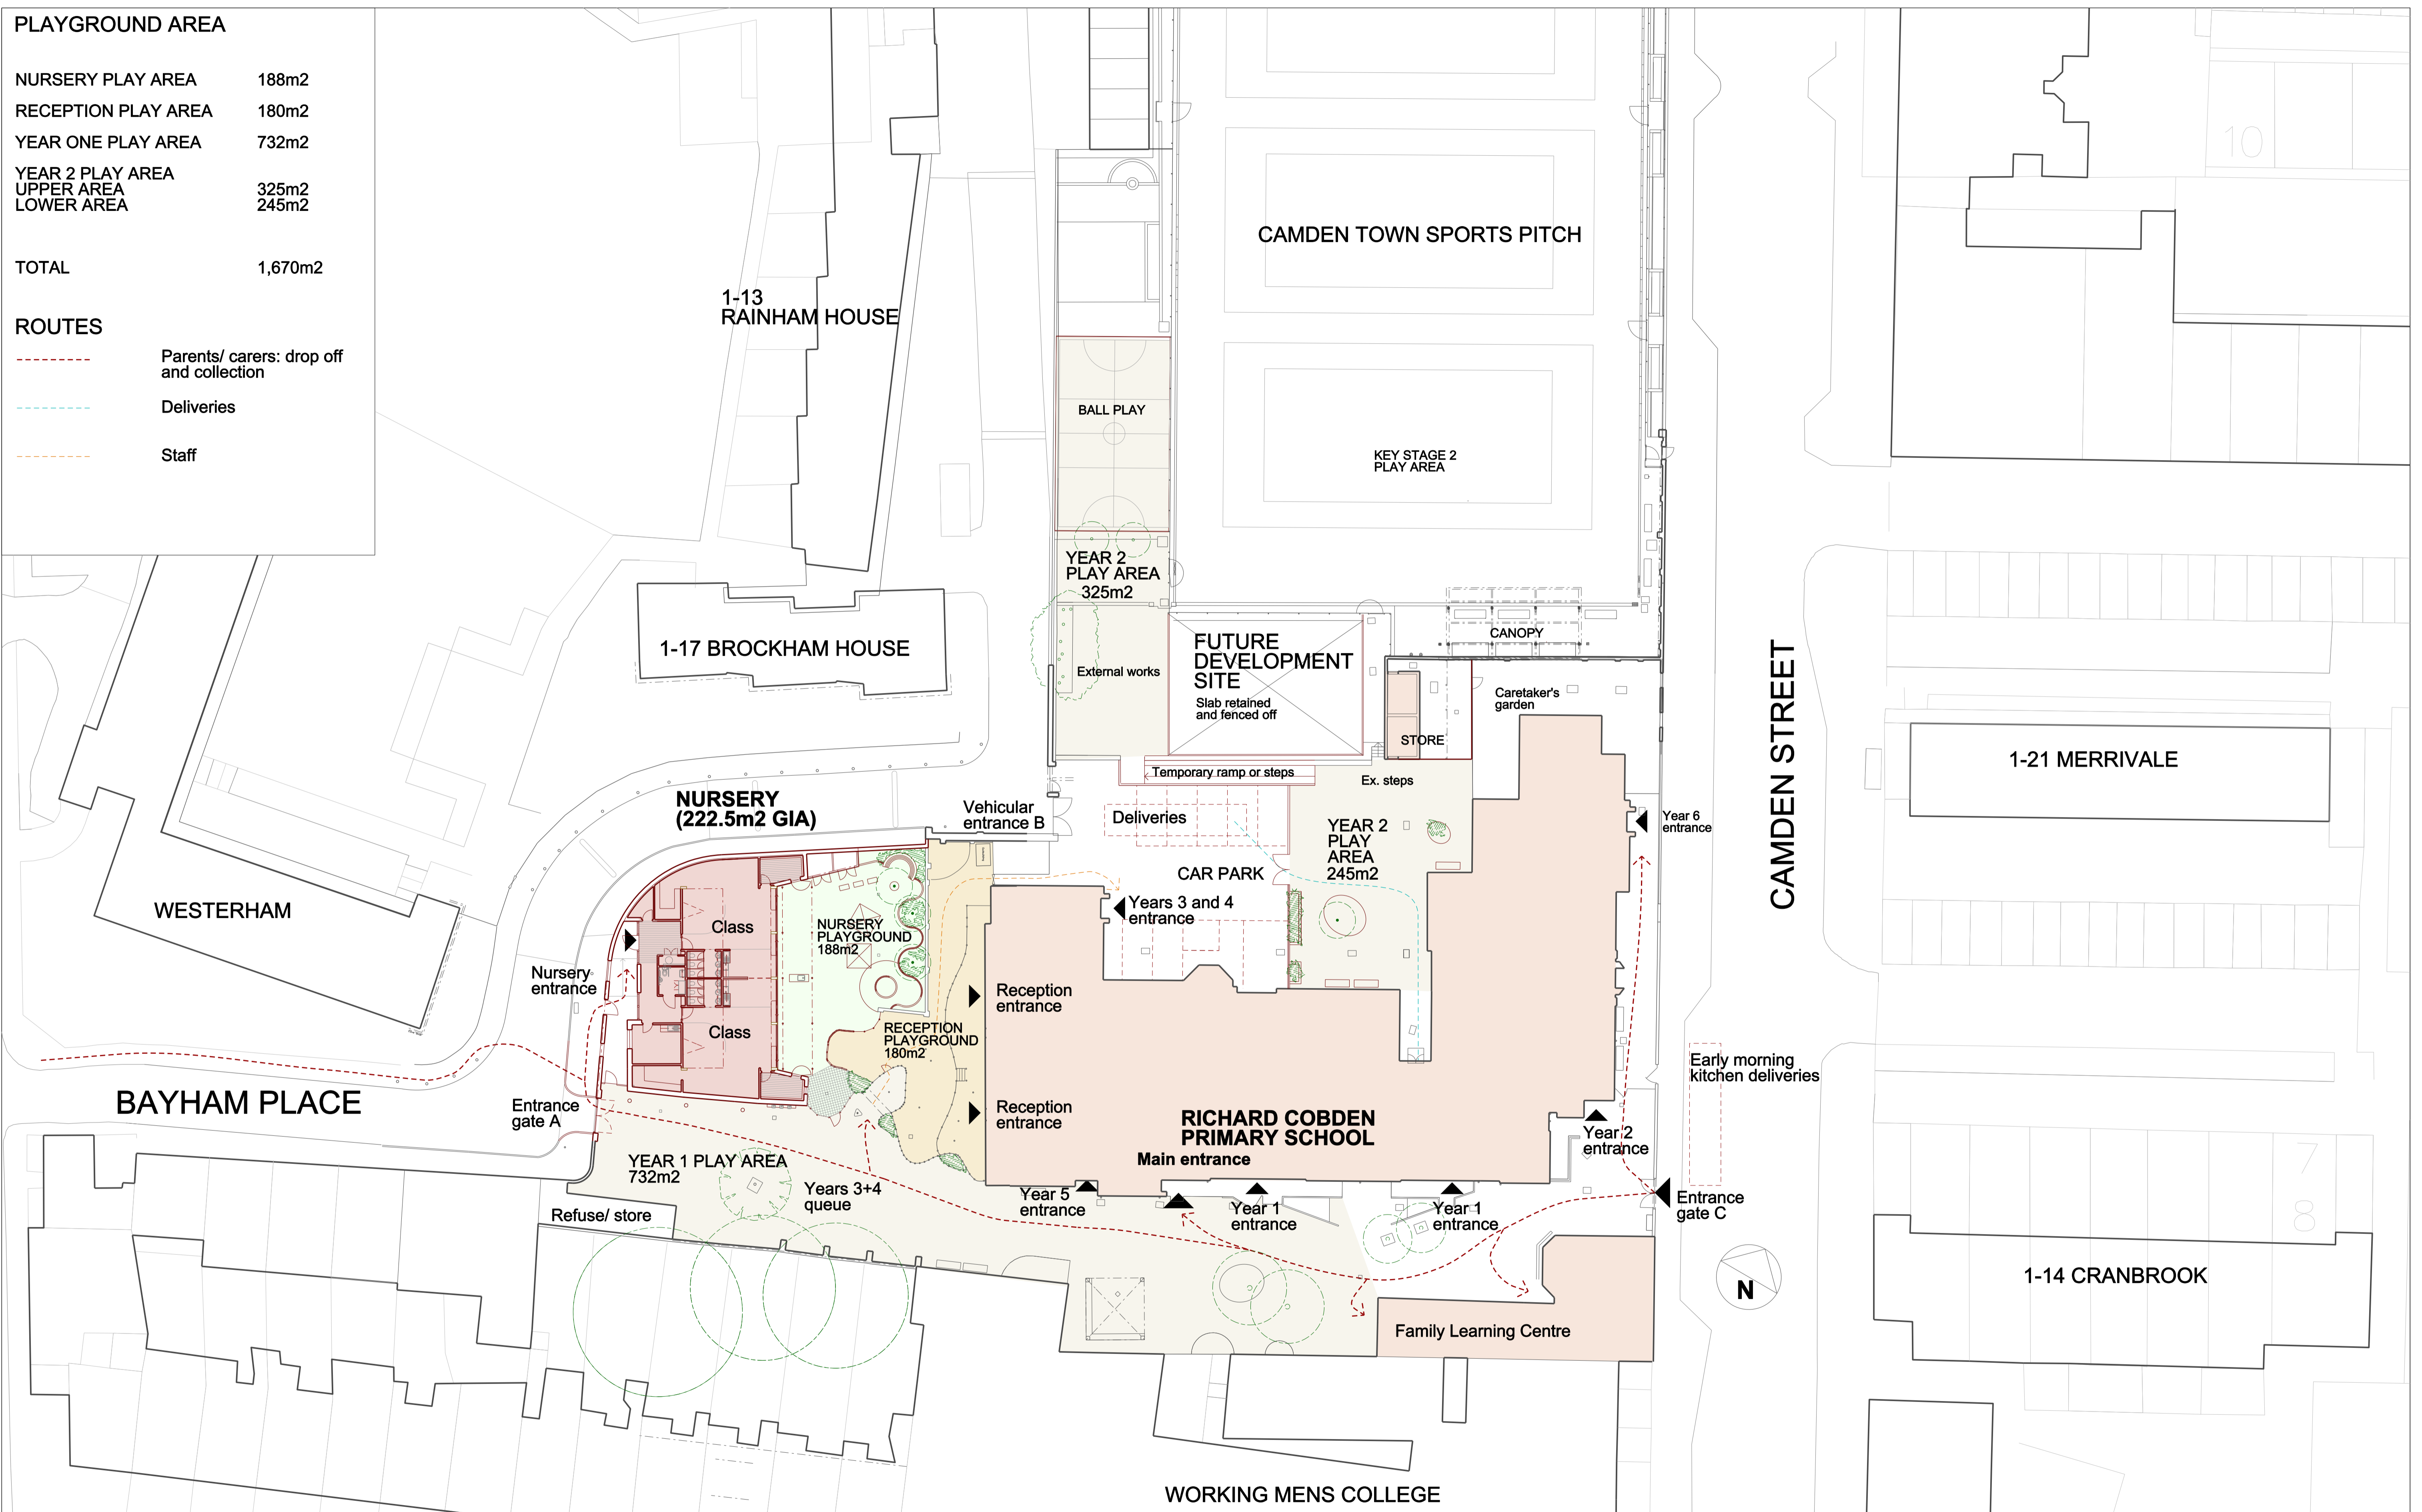

Rev.	Date	By	Description
A	27.03.14		Playground area revised
B	28.05.14		Area updated
C	30.05.14		Updated
D	15.07.14		Vehicular gate A amended
E	01.08.14		PLANNING

Do not scale from this drawing All dimensions to be checked on site
 Notify the Architect immediately of any discrepancies
 This drawing remains the copyright of the Architect
AAB architects
 10 Stock Orchard Street London N7 9RW
 Tel 020 7700 6265 Fax 020 7700 6365 mail@aabarchitects.co.uk

RICHARD COBDEN PRIMARY SCHOOL, NURSERY
 DRAWING : PROPOSED SITE PLAN, SHOWING FUTURE DEVELOPMENT SITE
 SCALE : 1:250 at A1, 1:500 at A3
 DATE : 10.03.14

JOB NO.	SERIES	NO.	REV
318	P	501	E