
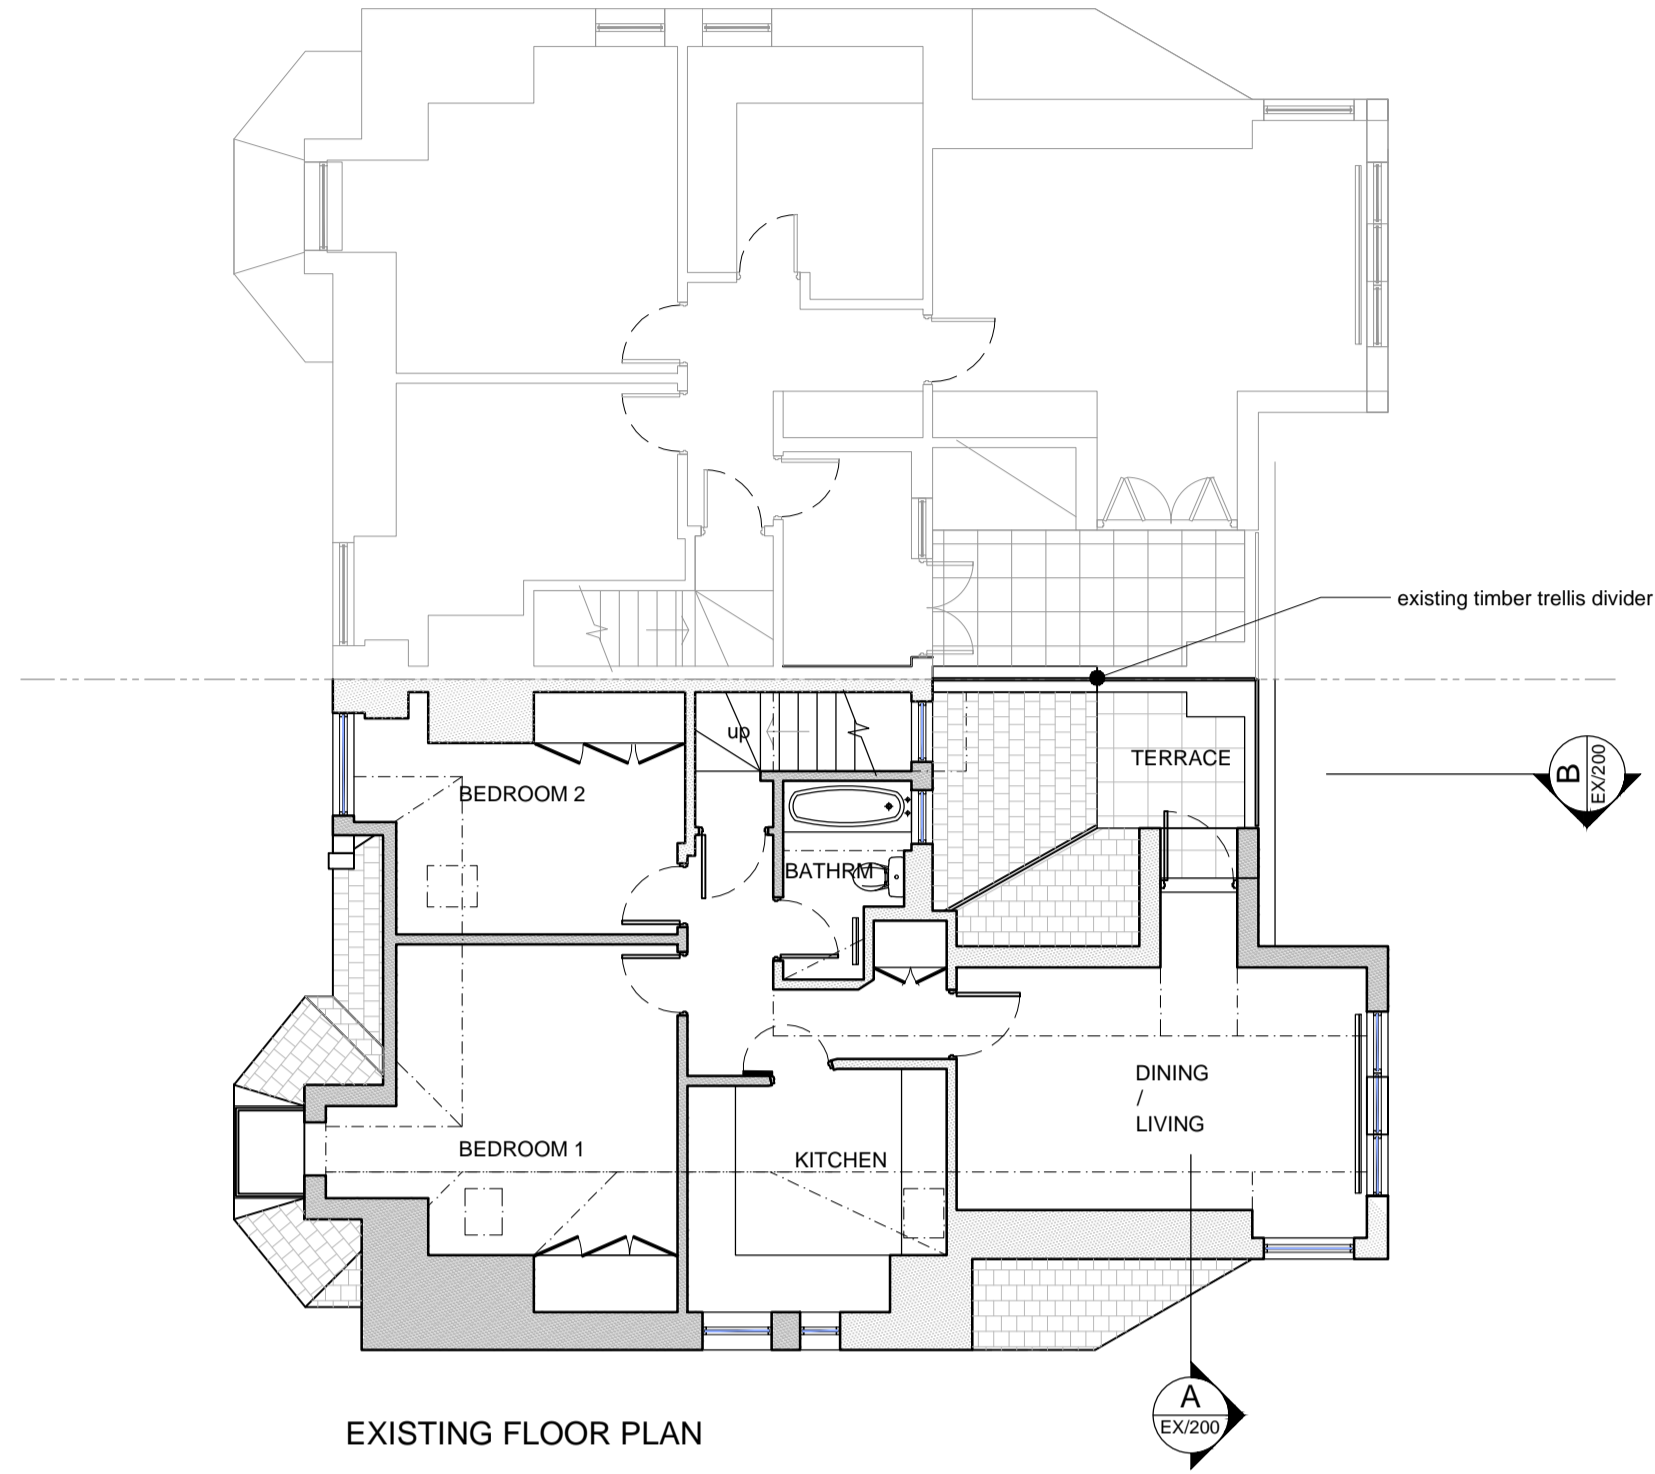



GENERAL NOTES

- Text

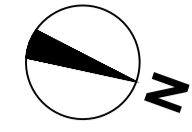

EXISTING FLOOR PLAN

1 ROOF PLAN
Scale: 1:100 A1

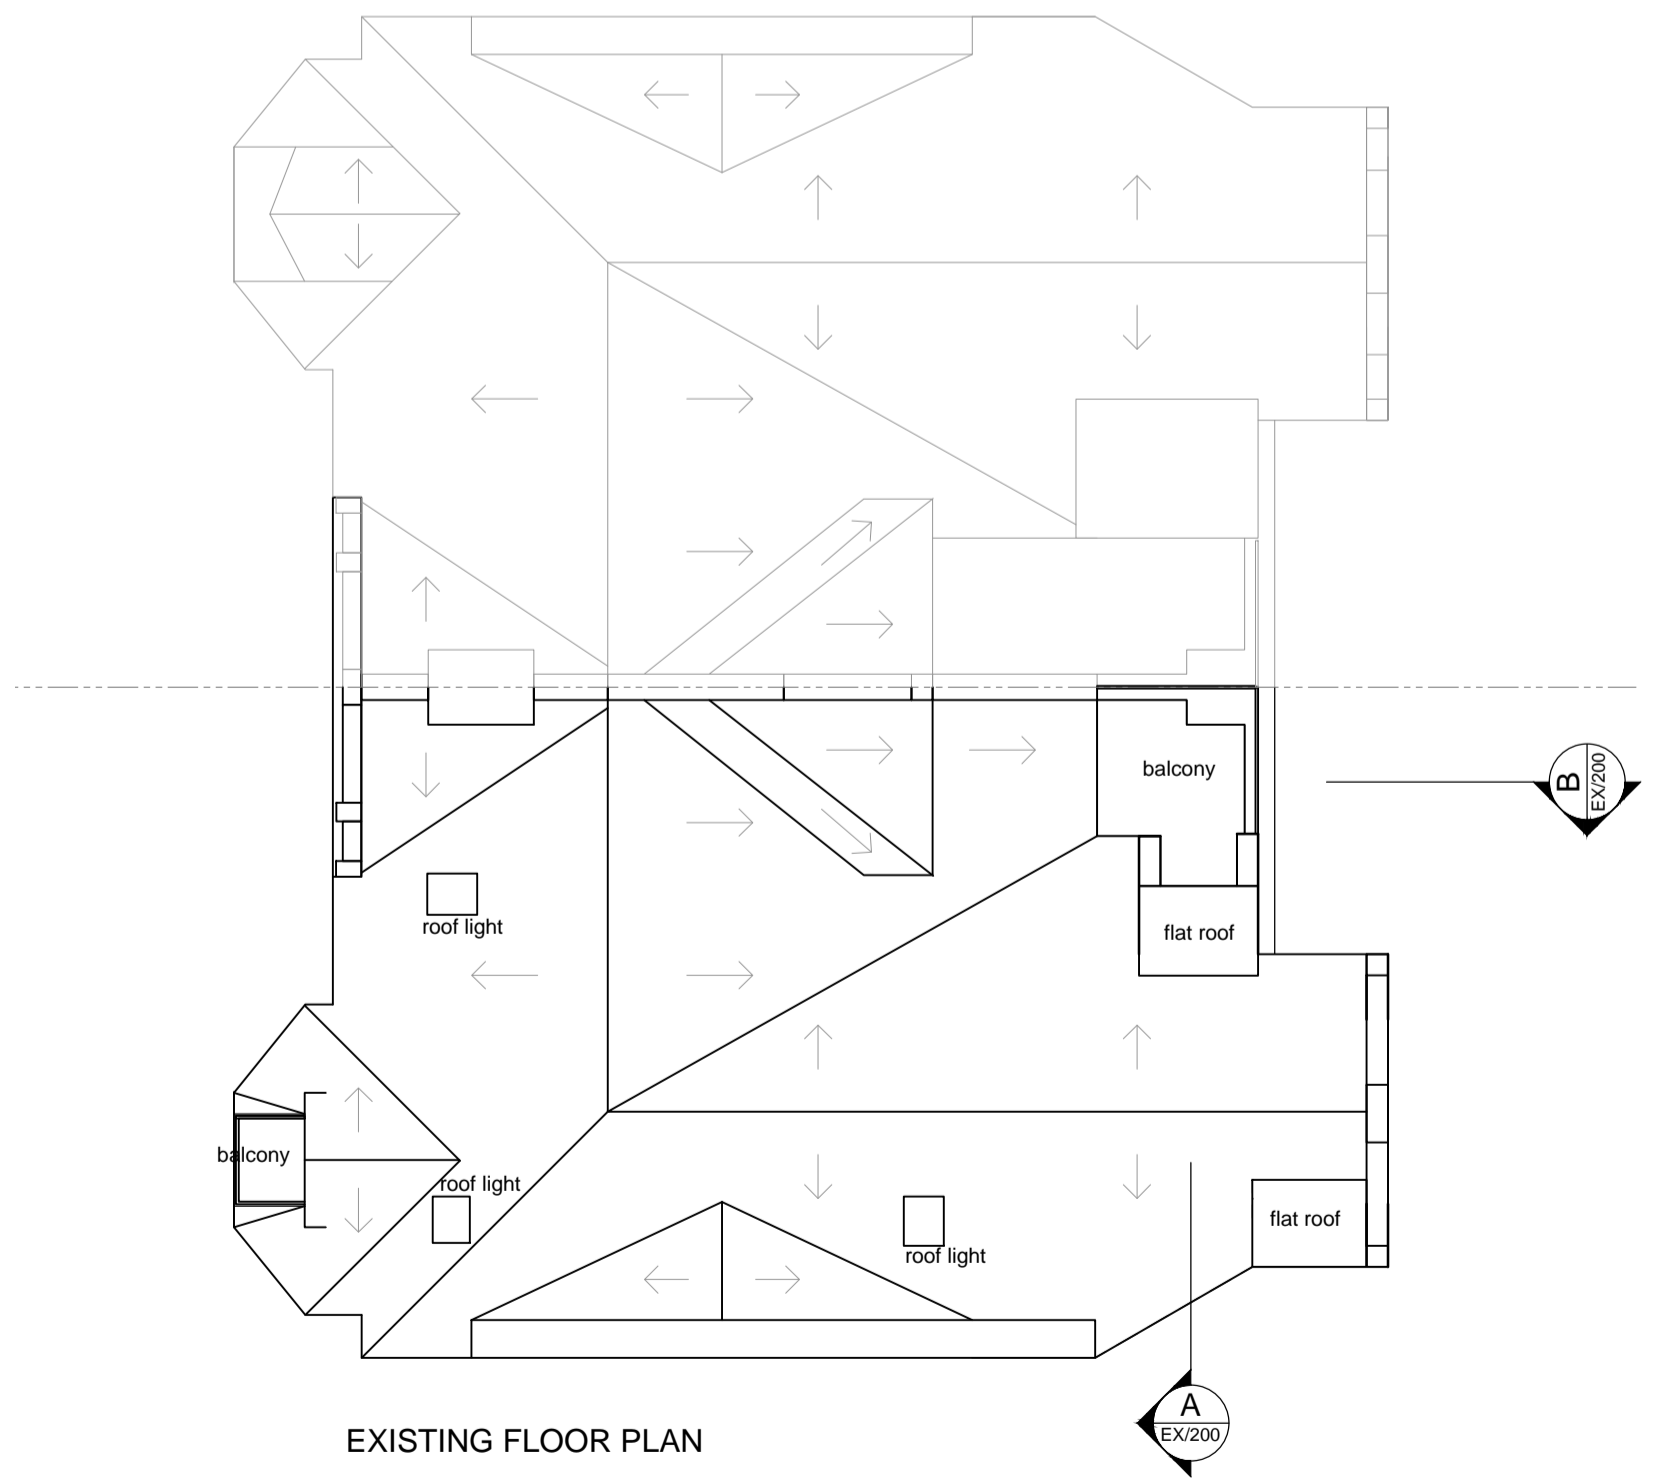


EXISTING FLOOR PLAN

2 ROOF PLAN
Scale: 1:100 A1



EXISTING

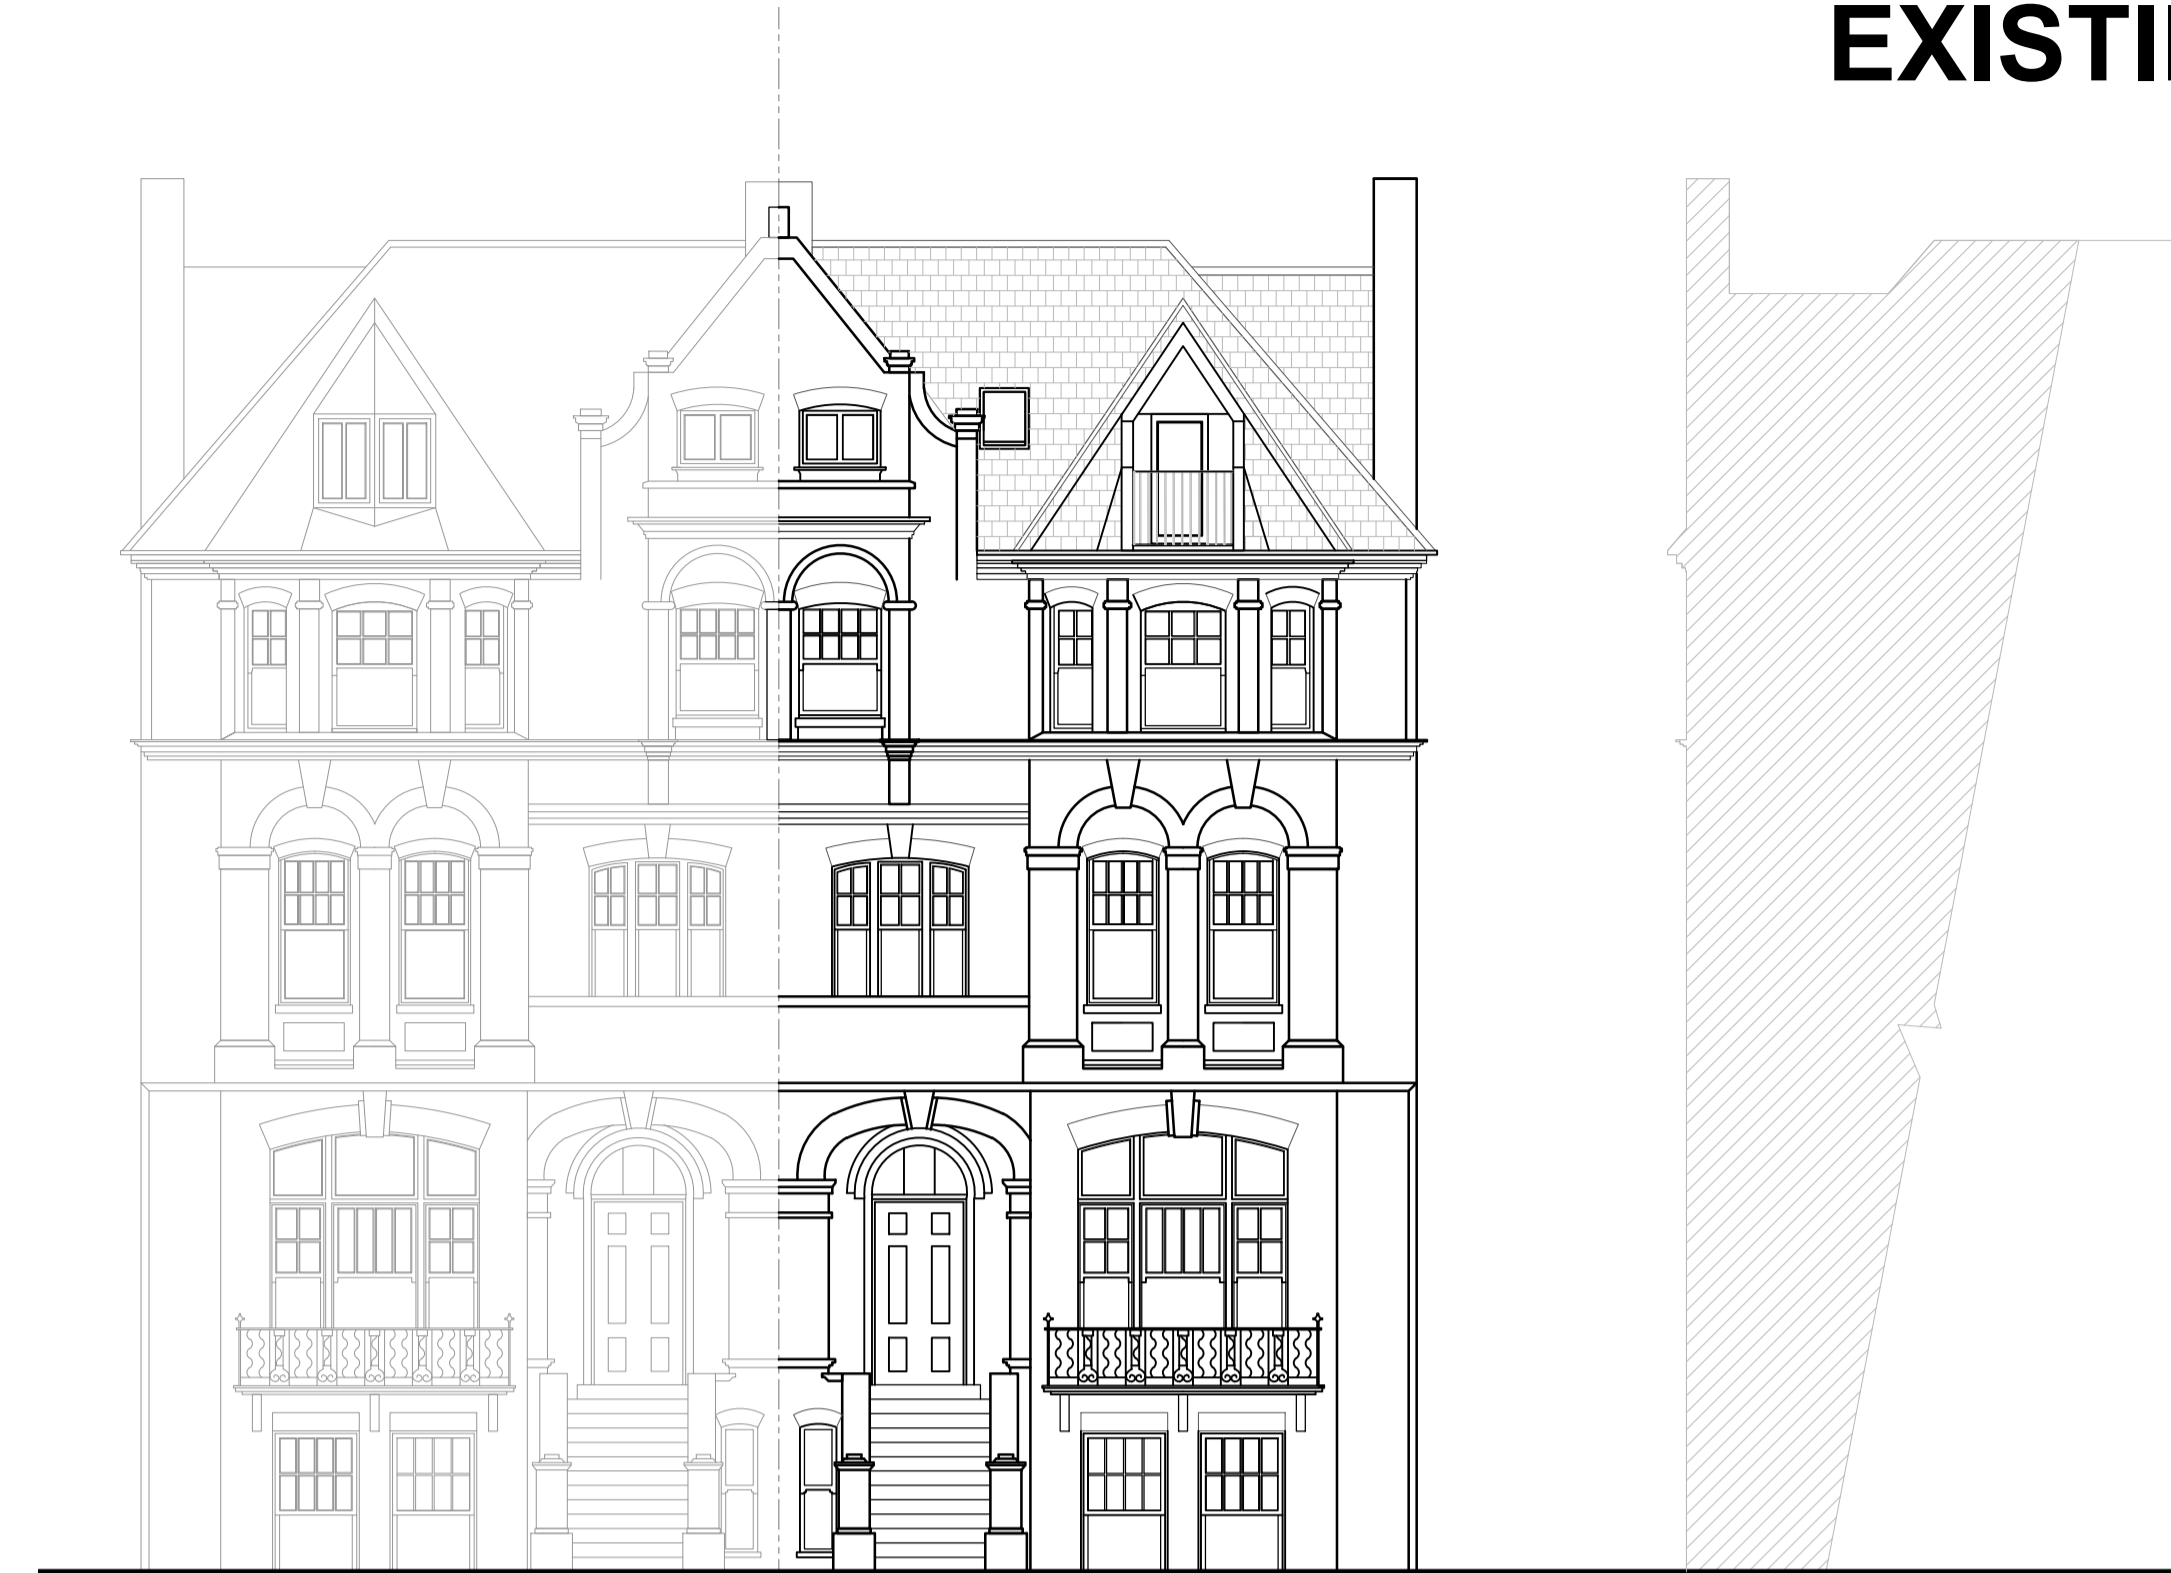

3 FRONT ELEVATION (SOUTH)
Scale: 1:100 A1



4 REAR ELEVATION (NORTH)
Scale: 1:100 A1

Do not scale from drawing. Contractor to check all dimensions on site. Report discrepancies to the architect.

01 PLANNING 01.07.2014

6a BELSIZE LANE
LONDON
NW3 5AB

EXISTING

Date 2014/07/01	Scale A1:50
Drawn by RvW	
Drawing No. 14A01/EX/100	Rev 00
Cad File 14A01-EX-100.dwg	