




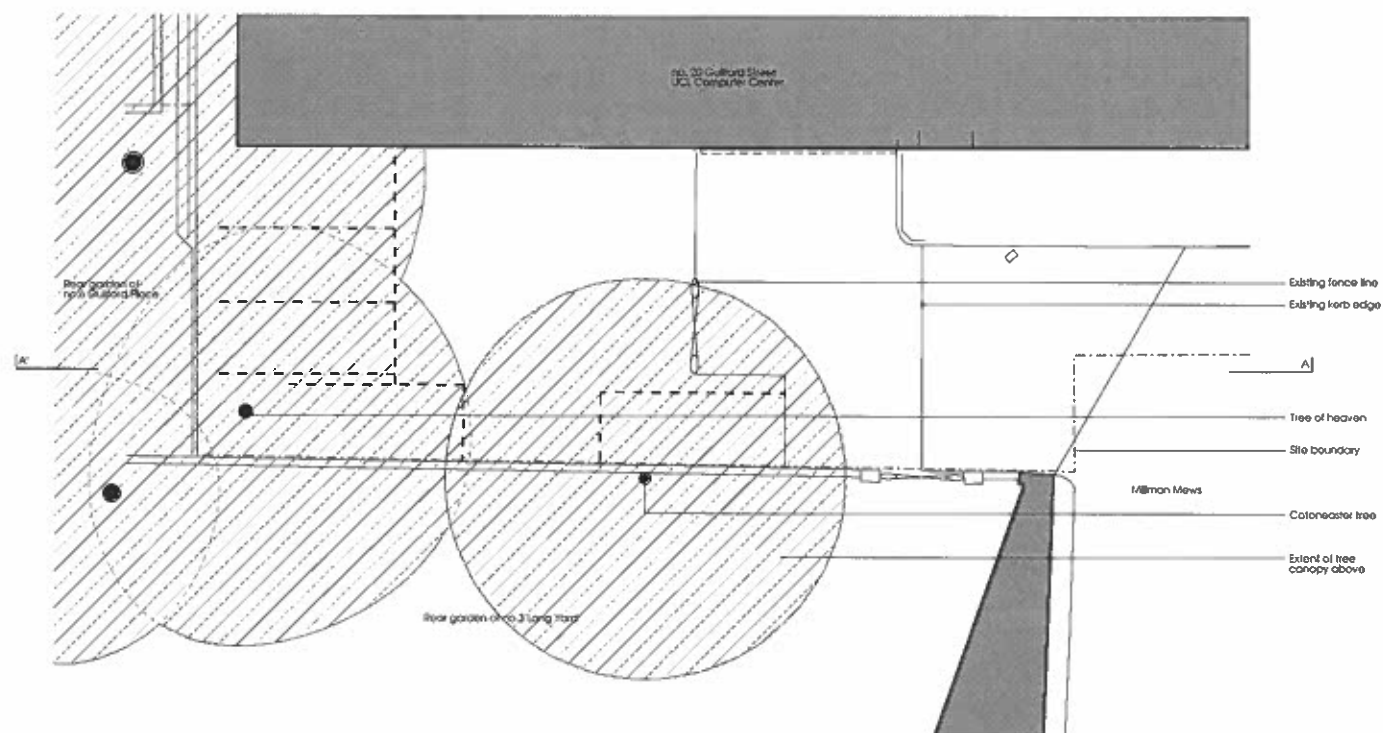

01 Existing Plan
PL-02

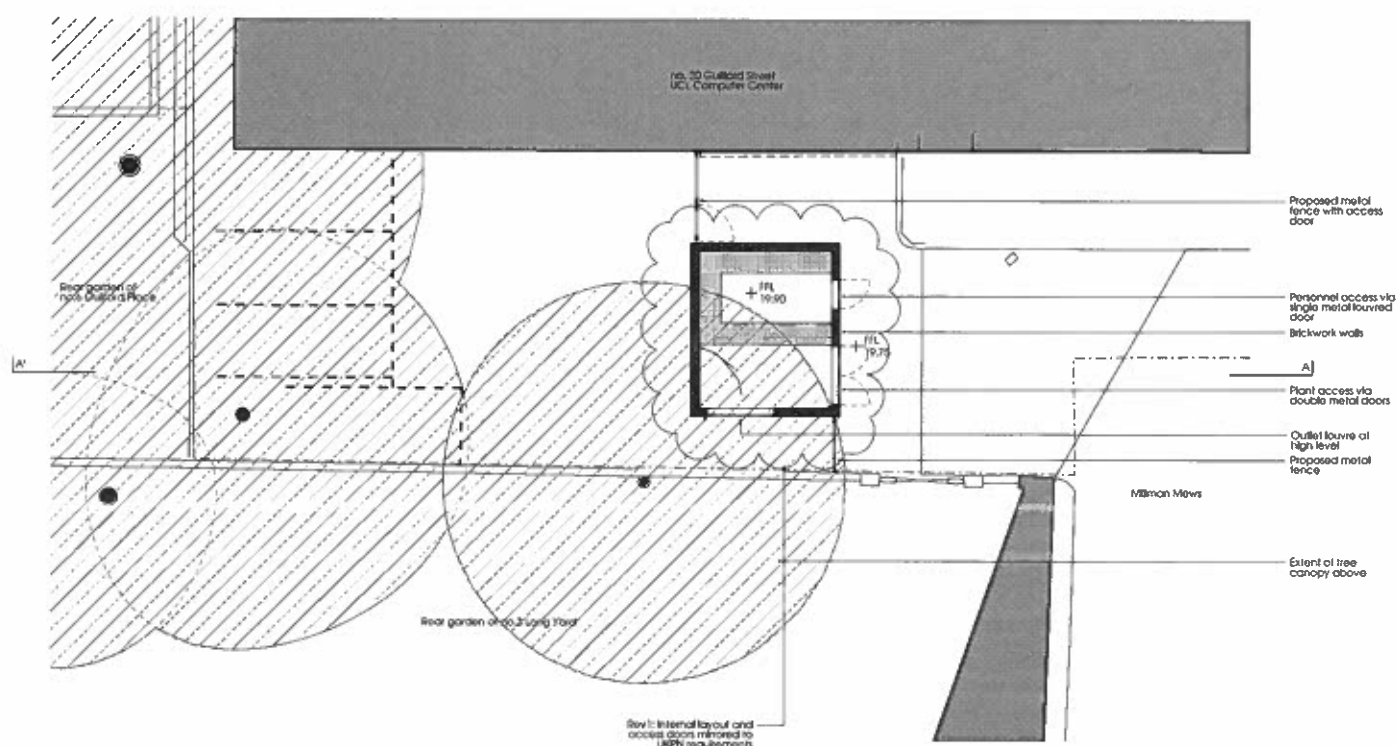

02 Proposed Plan
PL-02

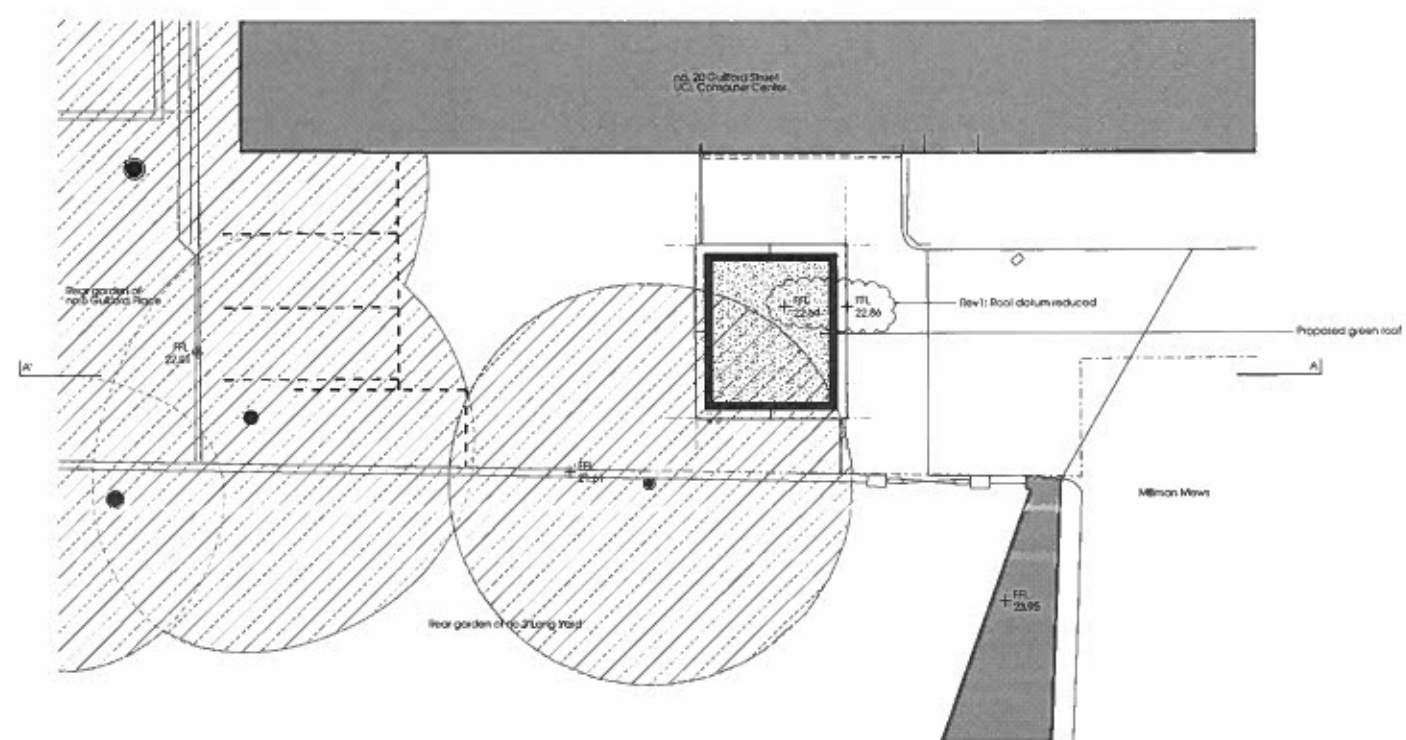

03 Proposed Roof Plan
PL-02

Notes

Contractor to check all dimensions on site. Do not scale from this drawing. Stanton Williams to be advised of any variation between the drawings and site conditions.

© Stanton Williams.
All rights reserved in Chapter IV of the Copyright, Designs and Patents Act 1988 have been asserted.

To be read in conjunction with the specification and all relevant drawings.

Revision Date Description

1 14.07.14 Internal layout and access doors mirrored, roof datum reduced to UKPN requirements

Stanton Williams
36 Graham Street
London N1 8GJ
Phone +44 (0)20 7880 6400
Email 464@stantonwilliams.com
www.stantonwilliams.com

Project
New UKPN Substation
at Millman Mews

Drawing Title
Existing and proposed
Plan and roof plan


Date
15/04/14
Scale @ A1 (A3)
1:100 (1:200)
Status
For Planning
Drawn
EM
Checked
KI
Approved
GH

Project No.
464
Drawing No.
PL_02
Revision
1


1 0 1m 2 3 4 5 (1:100)

STANTON
WILLIAMS



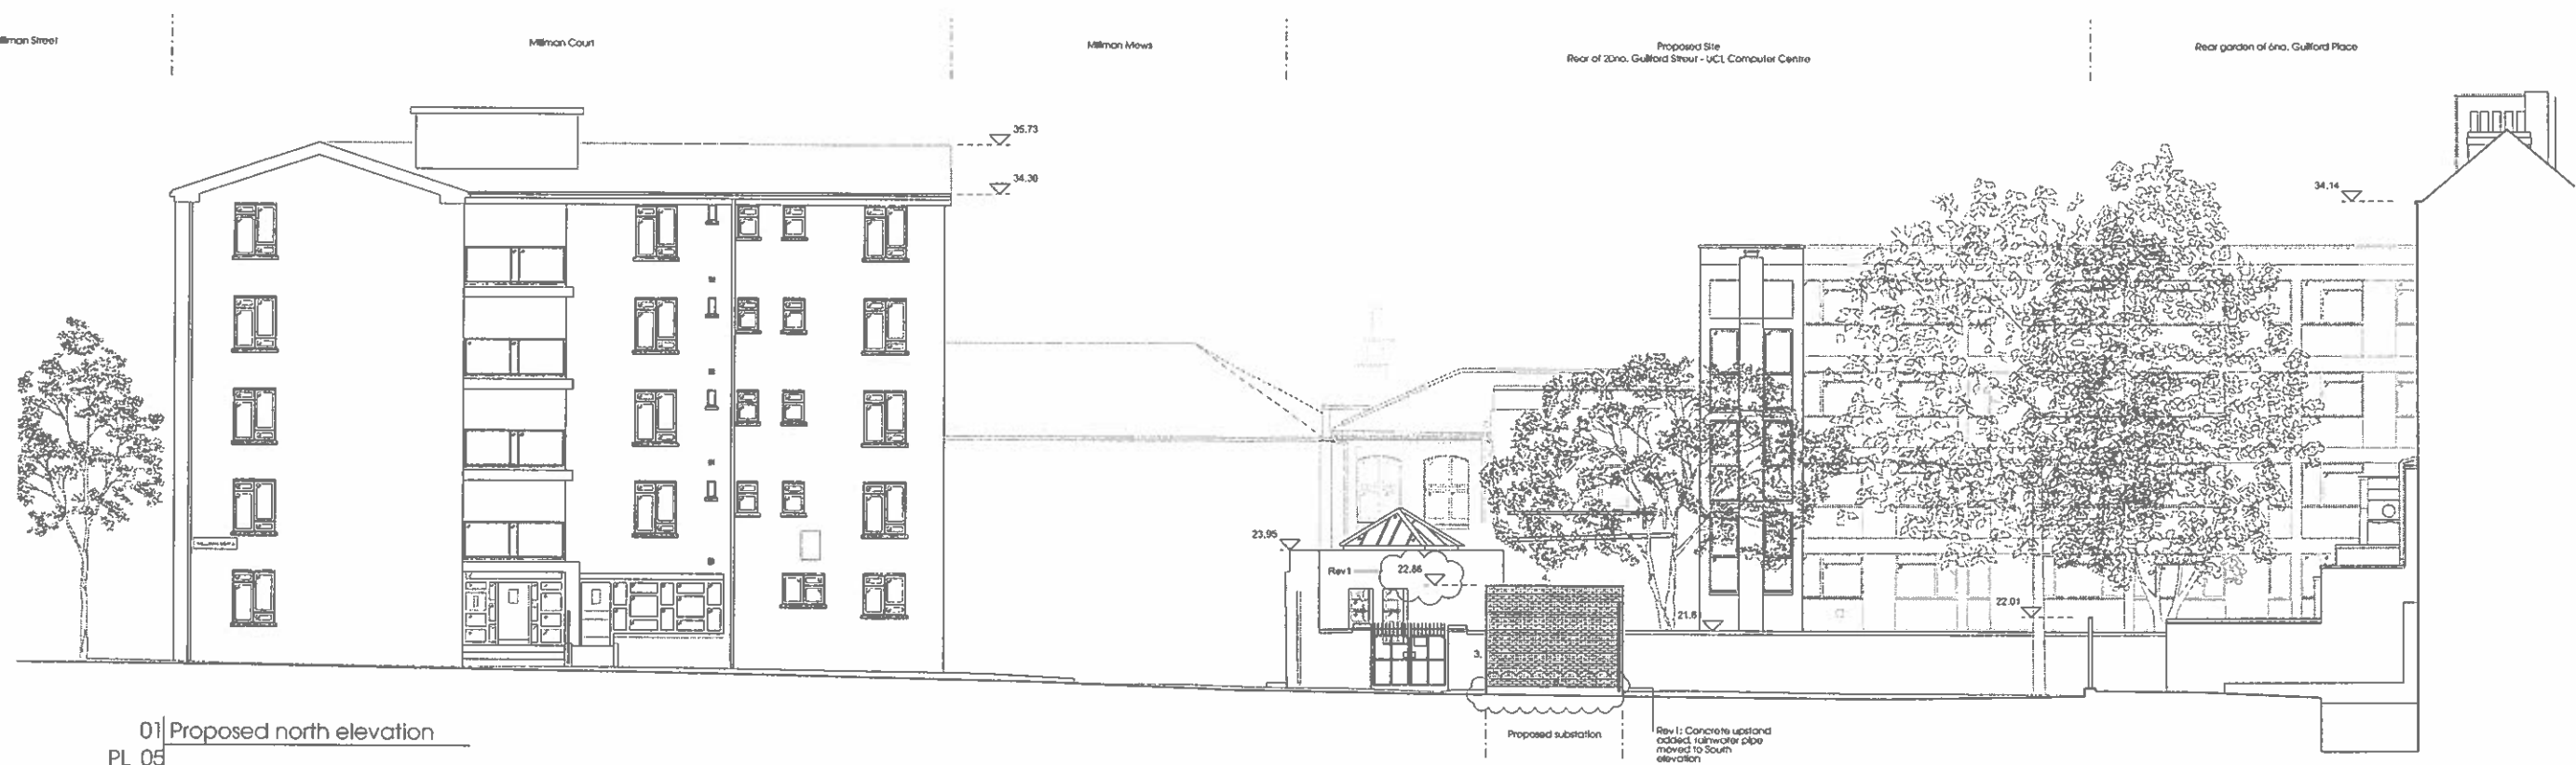

01 Proposed north elevation
PL_05

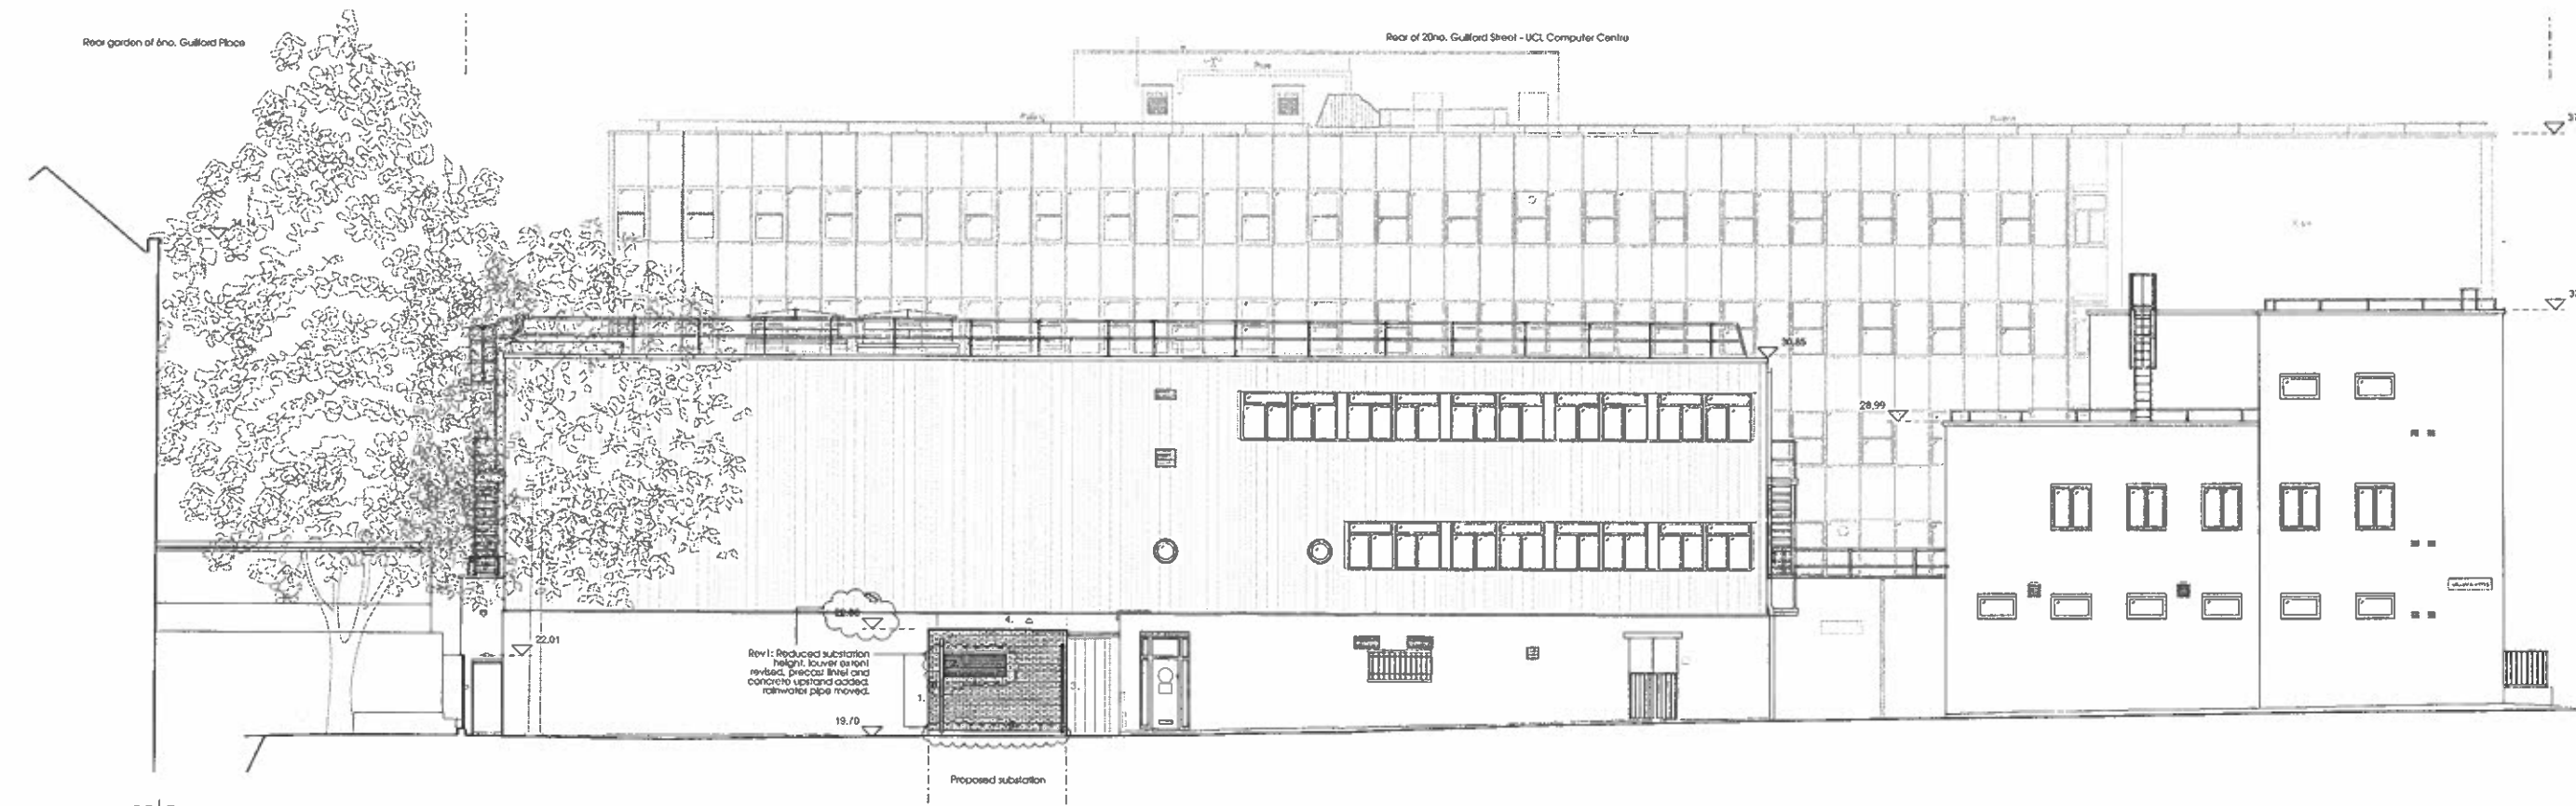

02 Proposed south elevation
PL_05

Notes
Contractor to check all dimensions on site. Do not scale from this drawing. Stanton Williams to be advised of any variation between the drawings and site conditions.
© Stanton Williams.
All rights described in Chapter IV of the Copyright, Designs and Patents Act 1988 have been asserted.
To be read in conjunction with the specification and all relevant drawings.

- Materials key**
- 1 - Brickwork wall
 - 2 - Metal louvers
 - 3 - Metal fence with access door
 - 4 - Green roof
 - 5 - Metal louvered doors
 - 6 - Downpipe from roof
 - 7 - Precast concrete lintel
 - 8 - Concrete upstand

Revision	Date	Description
1	14.07.14	Overall substation height reduced, louver height increased, concrete upstand and concrete lintel added, rainwater pipe moved to south elevation to UKPN requirements




Stanton Williams
36 Graham Street
London N1 8GJ
Phone +44 (0)20 7880 6400
Email: info@stantonwilliams.com
www.stantonwilliams.com

STANTON
WILLIAMS

Project
New UKPN Substation
at Millman Mews

Drawing Title
Proposed
North and South elevations

Date	Scale @ A1 (A3)	Status	Project No.	Drawing No.	Revision
15/04/2014	1:100 (1:200)	For Planning	464	PL_05	1
Drawn EM	Checked KI	Approved GH			

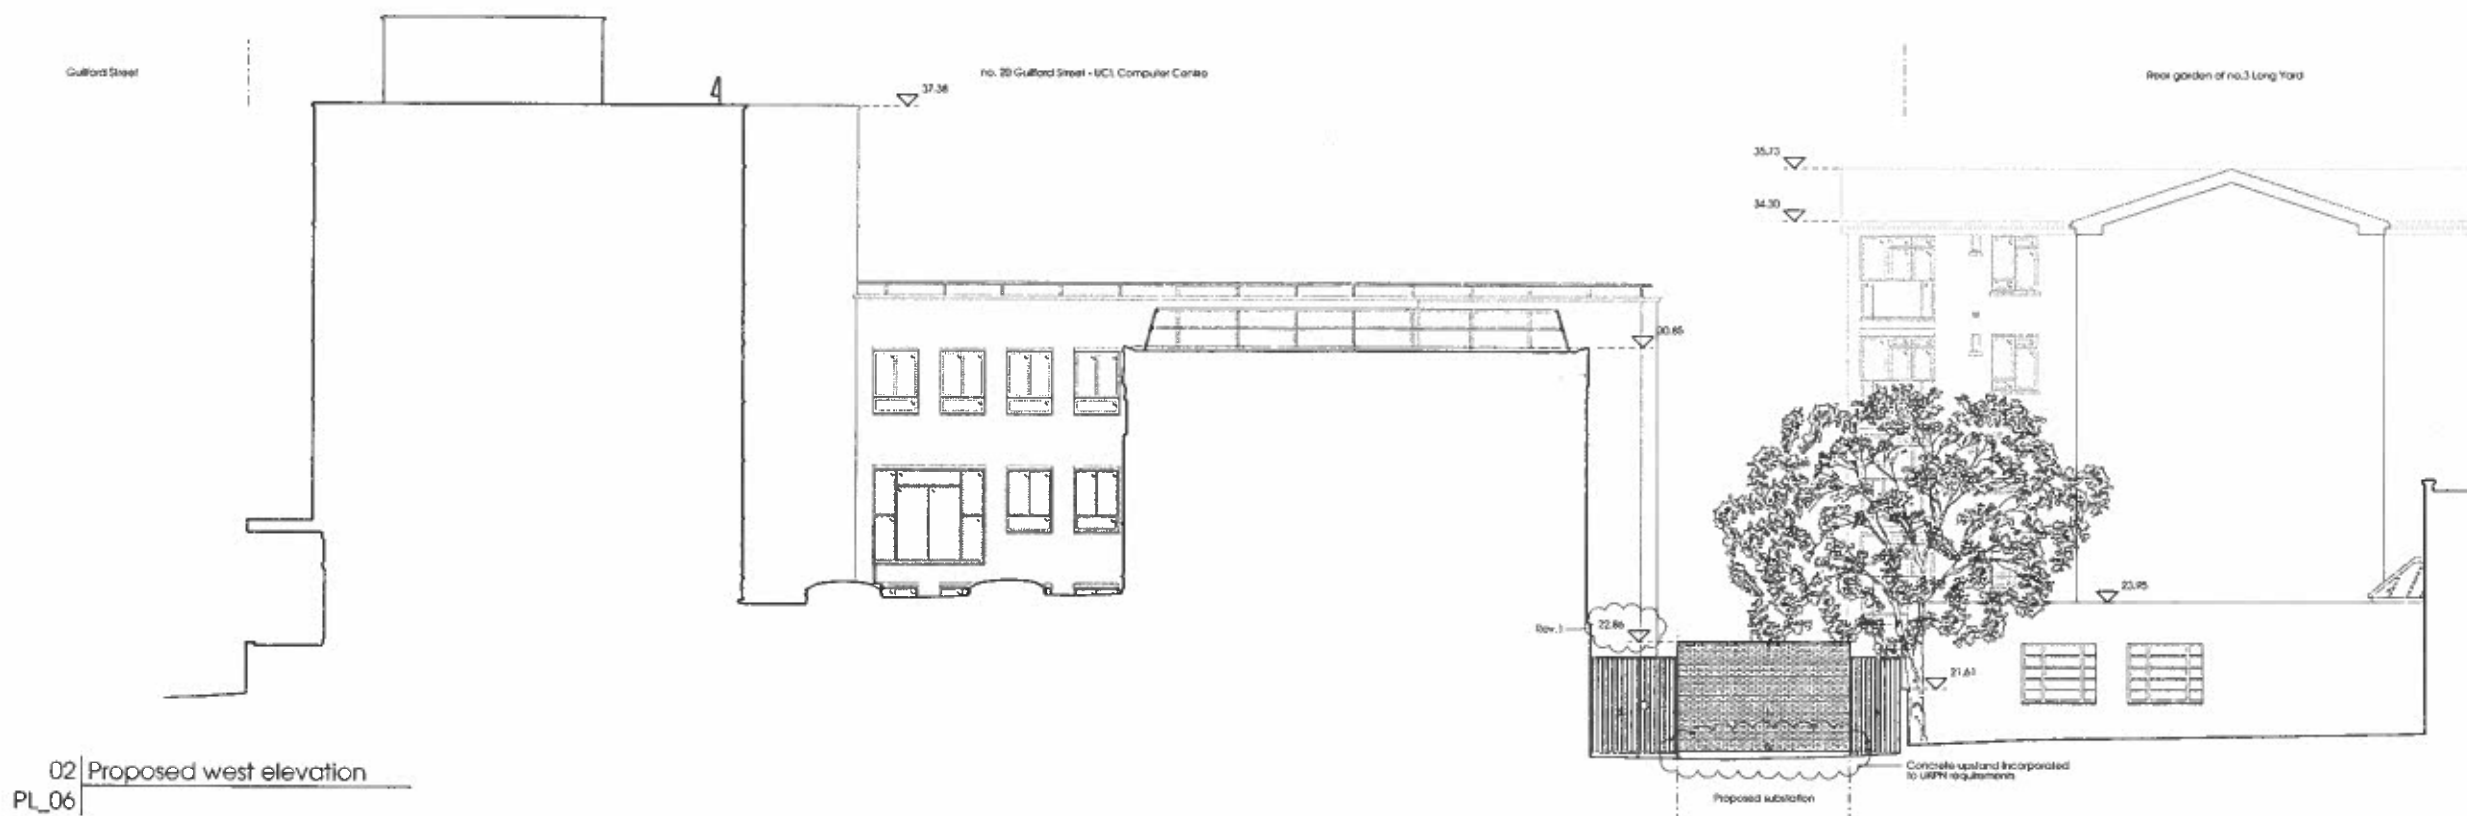

Notes

Conform to check all dimensions on site. Do not scale from this drawing. Stanton Williams to be advised of any variation between the drawings and site conditions.

© Stanton Williams.
All rights reserved in Chapter IV of the Copyright, Designs and Patents Act 1988 have been asserted.

To be read in conjunction with the specification and all relevant drawings.

Materials key

- 1 - Brickwork wall
- 2 - Metal louvers
- 3 - Metal fence with access door
- 4 - Green roof
- 5 - Metal busbar door
- 6 - Downpipe from roof
- 7 - Precast concrete lintel
- 8 - Concrete upstand

Revision Date

- | Revision | Date | Description |
|----------|----------|--|
| 1 | 14.07.14 | Overall substation height reduced, concrete upstand extended, concrete lintel added and doors mirrored to UKPN requirements. |

Stanton Williams
30 Garsington Street
London W1 95J
Phone +44 (0)20 7880 6000
Email: info@stantonwilliams.com
www.stantonwilliams.com


Project
New UKPN Substation
at Millman Mews

Drawing title
Proposed
East and West elevations


STANTON
WILLIAMS

1 0 1m 2 3 4 5 (1:100)


Date	Scale	Status	Project No.	Drawing No.	Revision
15/04/2014	Scale @ A1 (A3) 1:100 (1:200)	For Planning	464	PL_06	1
Drawn EM	Checked KJ	Approved CH			

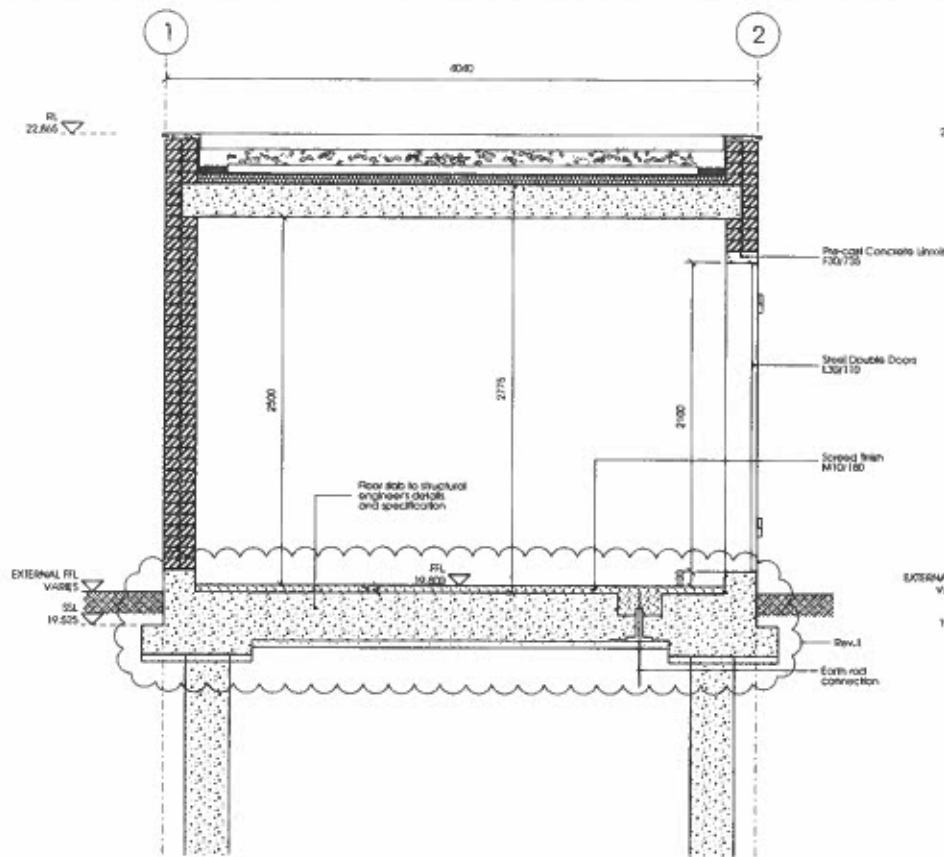


01 Section
90_002 Notes as Section 02/90_002

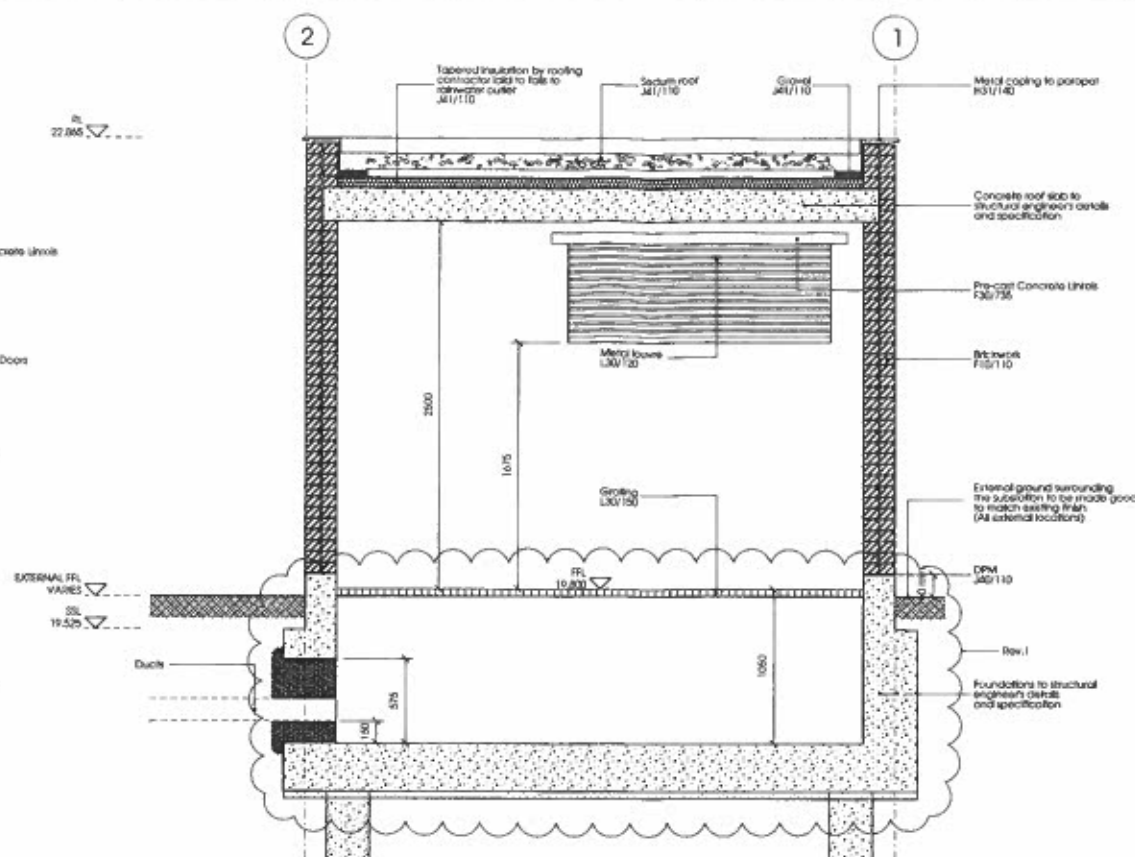


02 Section
90_002

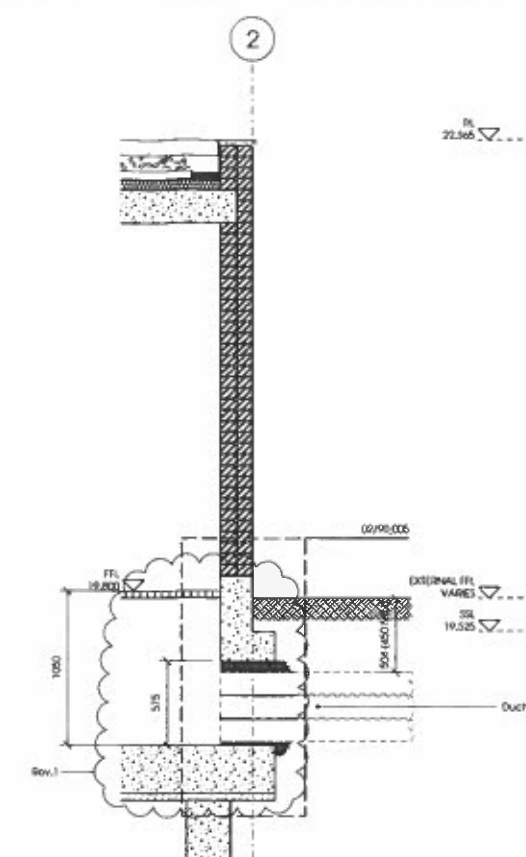


03 Section
90_002 Notes as Section 02/90_002

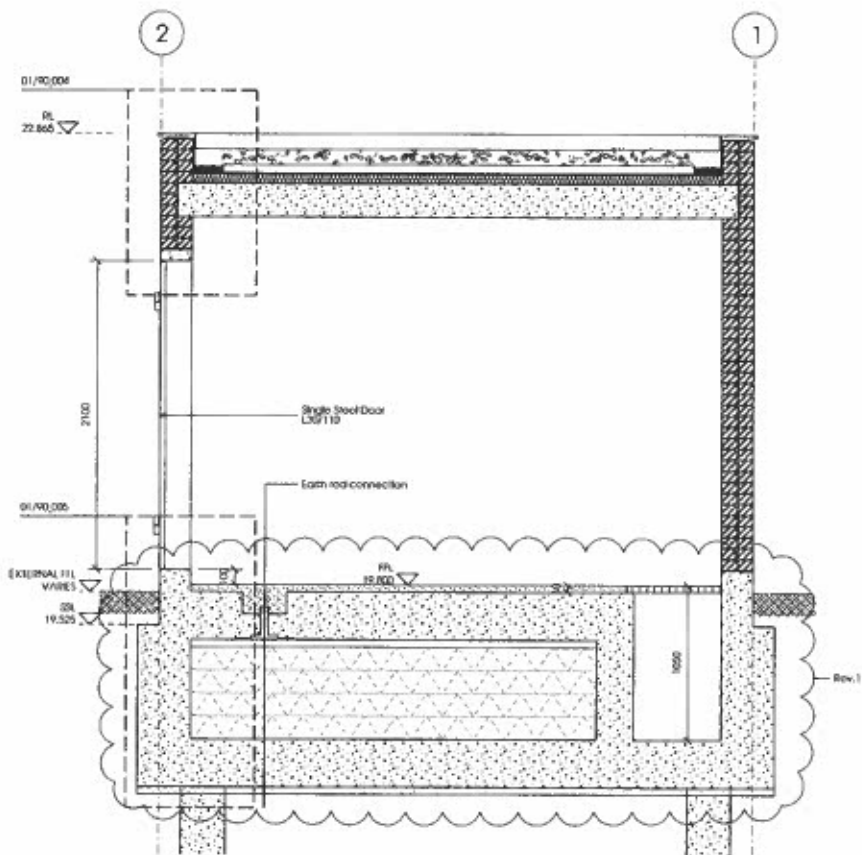

04 Section
90_002 Notes as Section 02/90_002

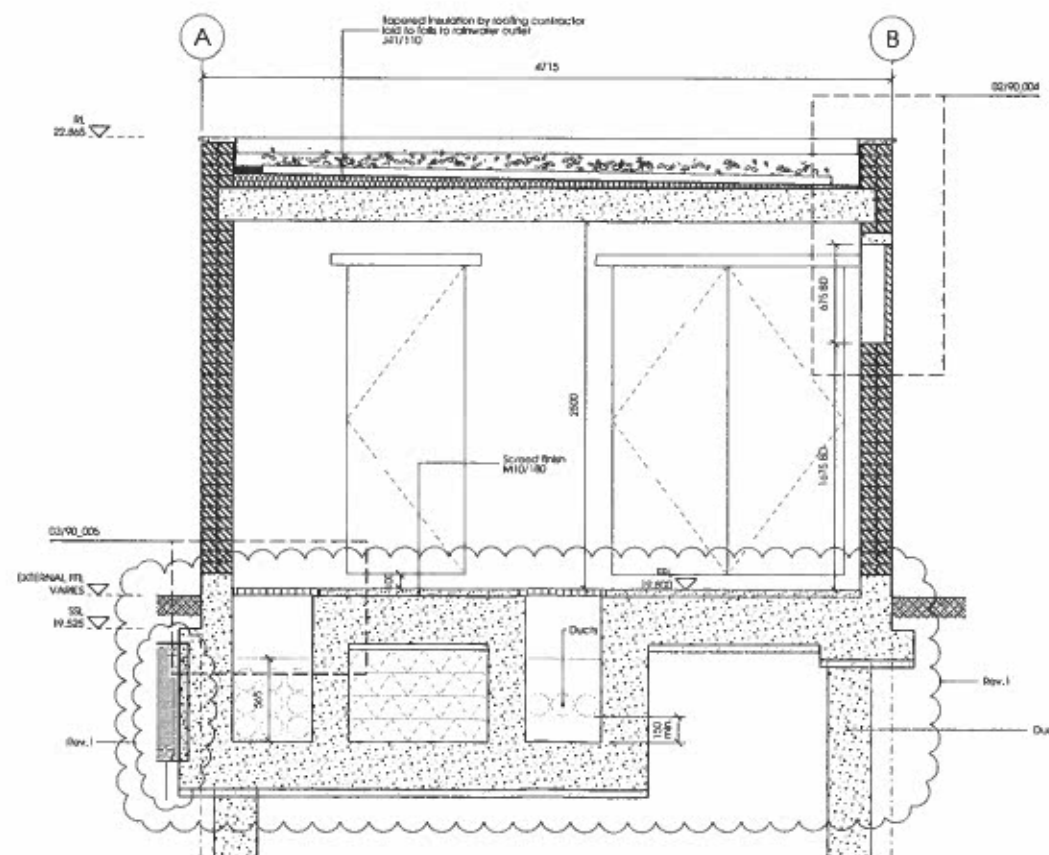

05 Section
90_002 Notes as Section 02/90_002

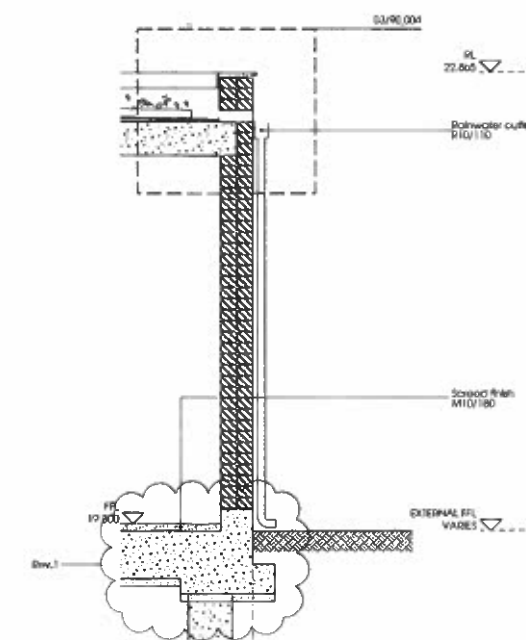

06 Section
90_002 Notes as Section 02/90_002

Notes

Contractor to check all dimensions on site. Do not scale from this drawing. Stanton Williams to be advised of any variation between the drawings and site conditions.

© Stanton Williams.
All rights described in Chapter IV of the Copyright, Designs and Patents Act 1988 have been asserted.

To be read in conjunction with the specification and all relevant drawings.

Revision	Date	Description
0	16.06.14	Tender Issue
1	14.07.14	Foundations updated, concrete upstand amended


Stanton Williams
36 Graham Street
London E1 6GJ
Phone: +44 (0)20 7880 6400
Email: AW@stantonwilliams.com
www.stantonwilliams.com

STANTON
WILLIAMS


Project
New UKPN Substation
at Millman Mews

Drawing Title
Proposed Sections


Date	Scale @ A1(A3)	Status	Project No.	Drawing No.	Revision
16/05/14	1:25 (1:50)	Tender	464	90_002	1
Drawn	Checked	Approved			
LO	KI	GH			

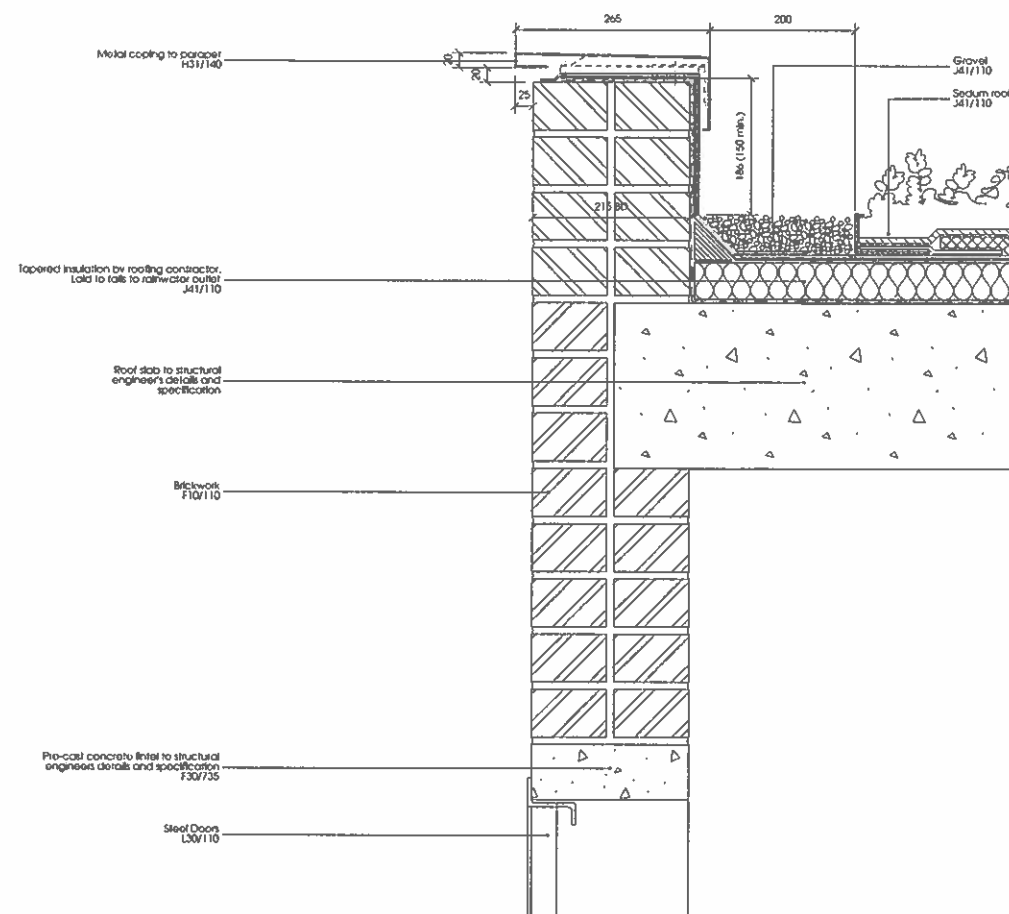

01 Detail
90_004

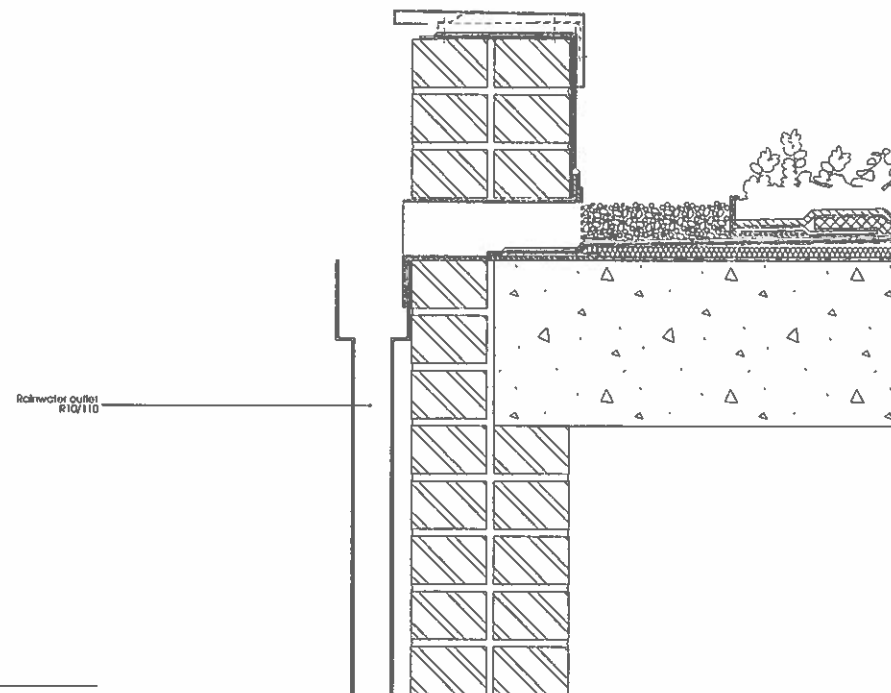

03 Detail
90_004 Notes as Detail 01/90_004

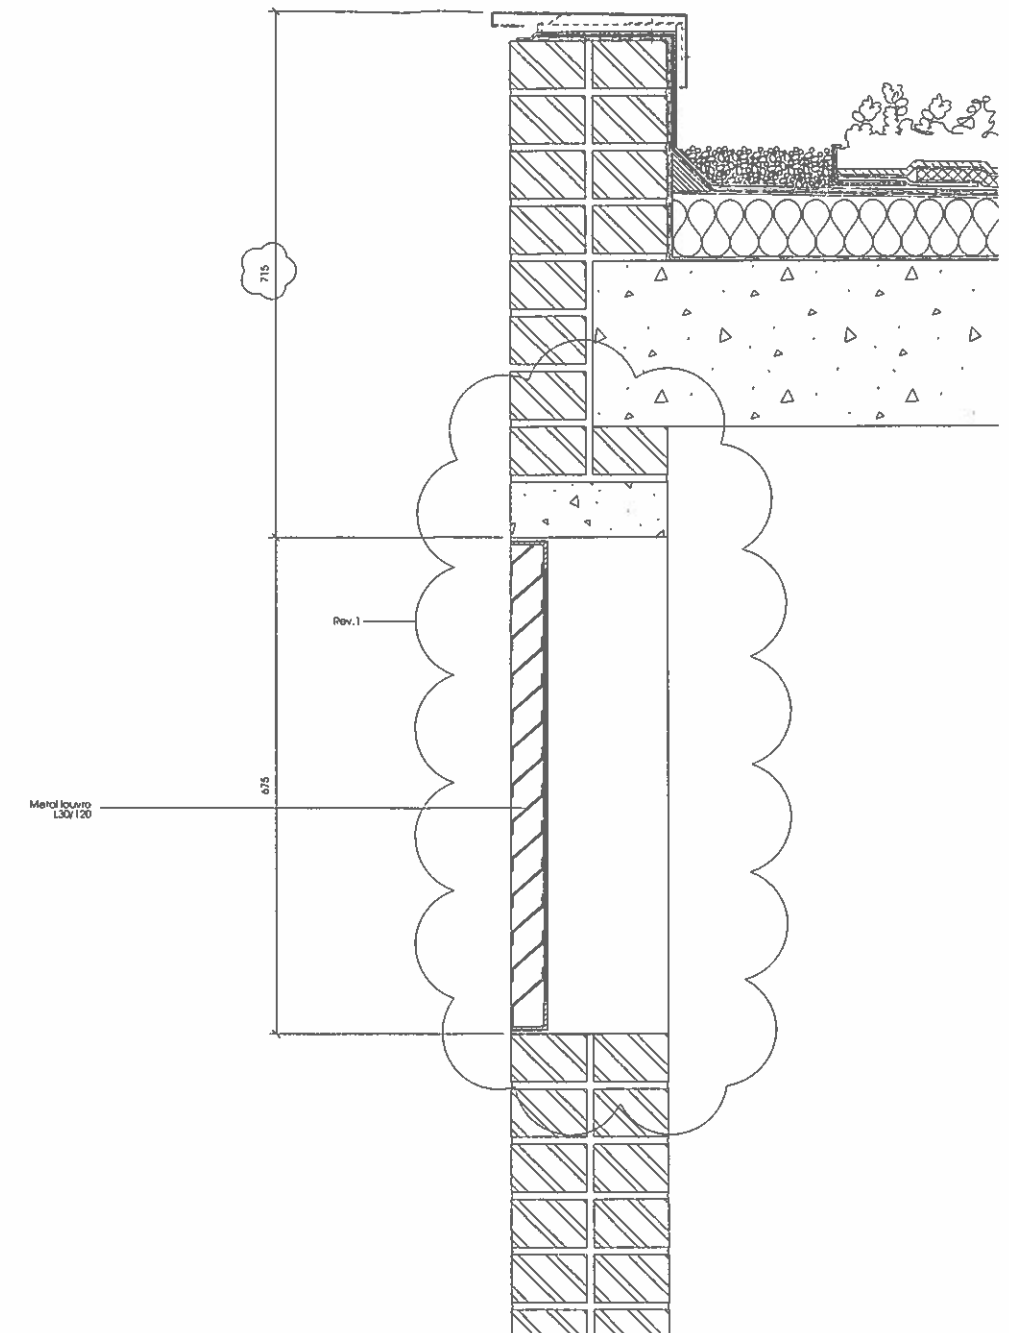

02 Detail
90_004 Notes as Detail 01/90_004

Notes
Contractor to check all dimensions on site. Do not scale from this drawing. Stanton Williams to be advised of any variation between the drawings and site conditions.

© Stanton Williams.
All rights described in Chapter IV of the Copyright, Designs and Patents Act 1998 have been asserted.

To be read in conjunction with the specification and all relevant drawings.

Revision	Date	Description
0	16.05.14	Tender Issue
1	14.07.14	Extract louver positioning revised

Stanton Williams
35 Graham Street
London N1 8GJ
Phone +44 (0)20 7880 6400
Email 464@stantonwilliams.com
www.stantonwilliams.com

STANTON
WILLIAMS

Project
New UKPN Substation
at Millman Mews

Drawing Title
Parapet/ External Wall Details

Date	Scale @ A1 (A3)	Status	Project No.	Drawing No.	Revision
16/05/14	1:5 (1:10)	Tender	464	90_004	1
Drawn LO	Checked KI	Approved GH			